

Do not scale from this drawing. Architectural Drawings Ltd to be notified of any discrepancies in figure dimensions and between site conditions and drawings.

© This drawing and the works depicted within are the copyright of Architectural Drawings Ltd and its use on this site only. Written permission should be obtained from Architectural Drawings Ltd before reproduction in whole or part.

Before commencement of the works the contractor must ensure that the design is suitable for the site and meets all relevant sewer outfalls, level levels and connection points.

This drawing must be read in conjunction with and checked against the specification and design layout and engineering drawings.

Discrepancies must be reported to Architectural Drawings Ltd.

The contractor must satisfy himself with the adequacy of the design and ensure that the design is suitable for the site and meets all relevant sewer outfalls, level levels and connection points.

This drawing should not be relied upon to give information on ground conditions and foundations.

This Contractor is to sign and the work to comply with the Building Regulations, relevant current British Standards

REVISIONS

Design Develop Build
architecturaldrawings Ltd.

44 Park Road, Barnsley, S19 7YE

info@architecturaldrawingsltd.co.uk

www.architecturaldrawingsltd.co.uk

REVISIONS

NO. | DATE |

CLIENT

LOWER EASTFIELD FARM
EASTFIELD LANE
SHEFFIELD S35 7AY

TITLE

PRIOR NOTIFICATION
5 DWELLINGS


DRAWING STATUS

INFORMATION


SCALE 1:250 (1:500 @ A1)

DATE JULY 2018

JOB NO.	DRAWING NUMBER	REV
808		.

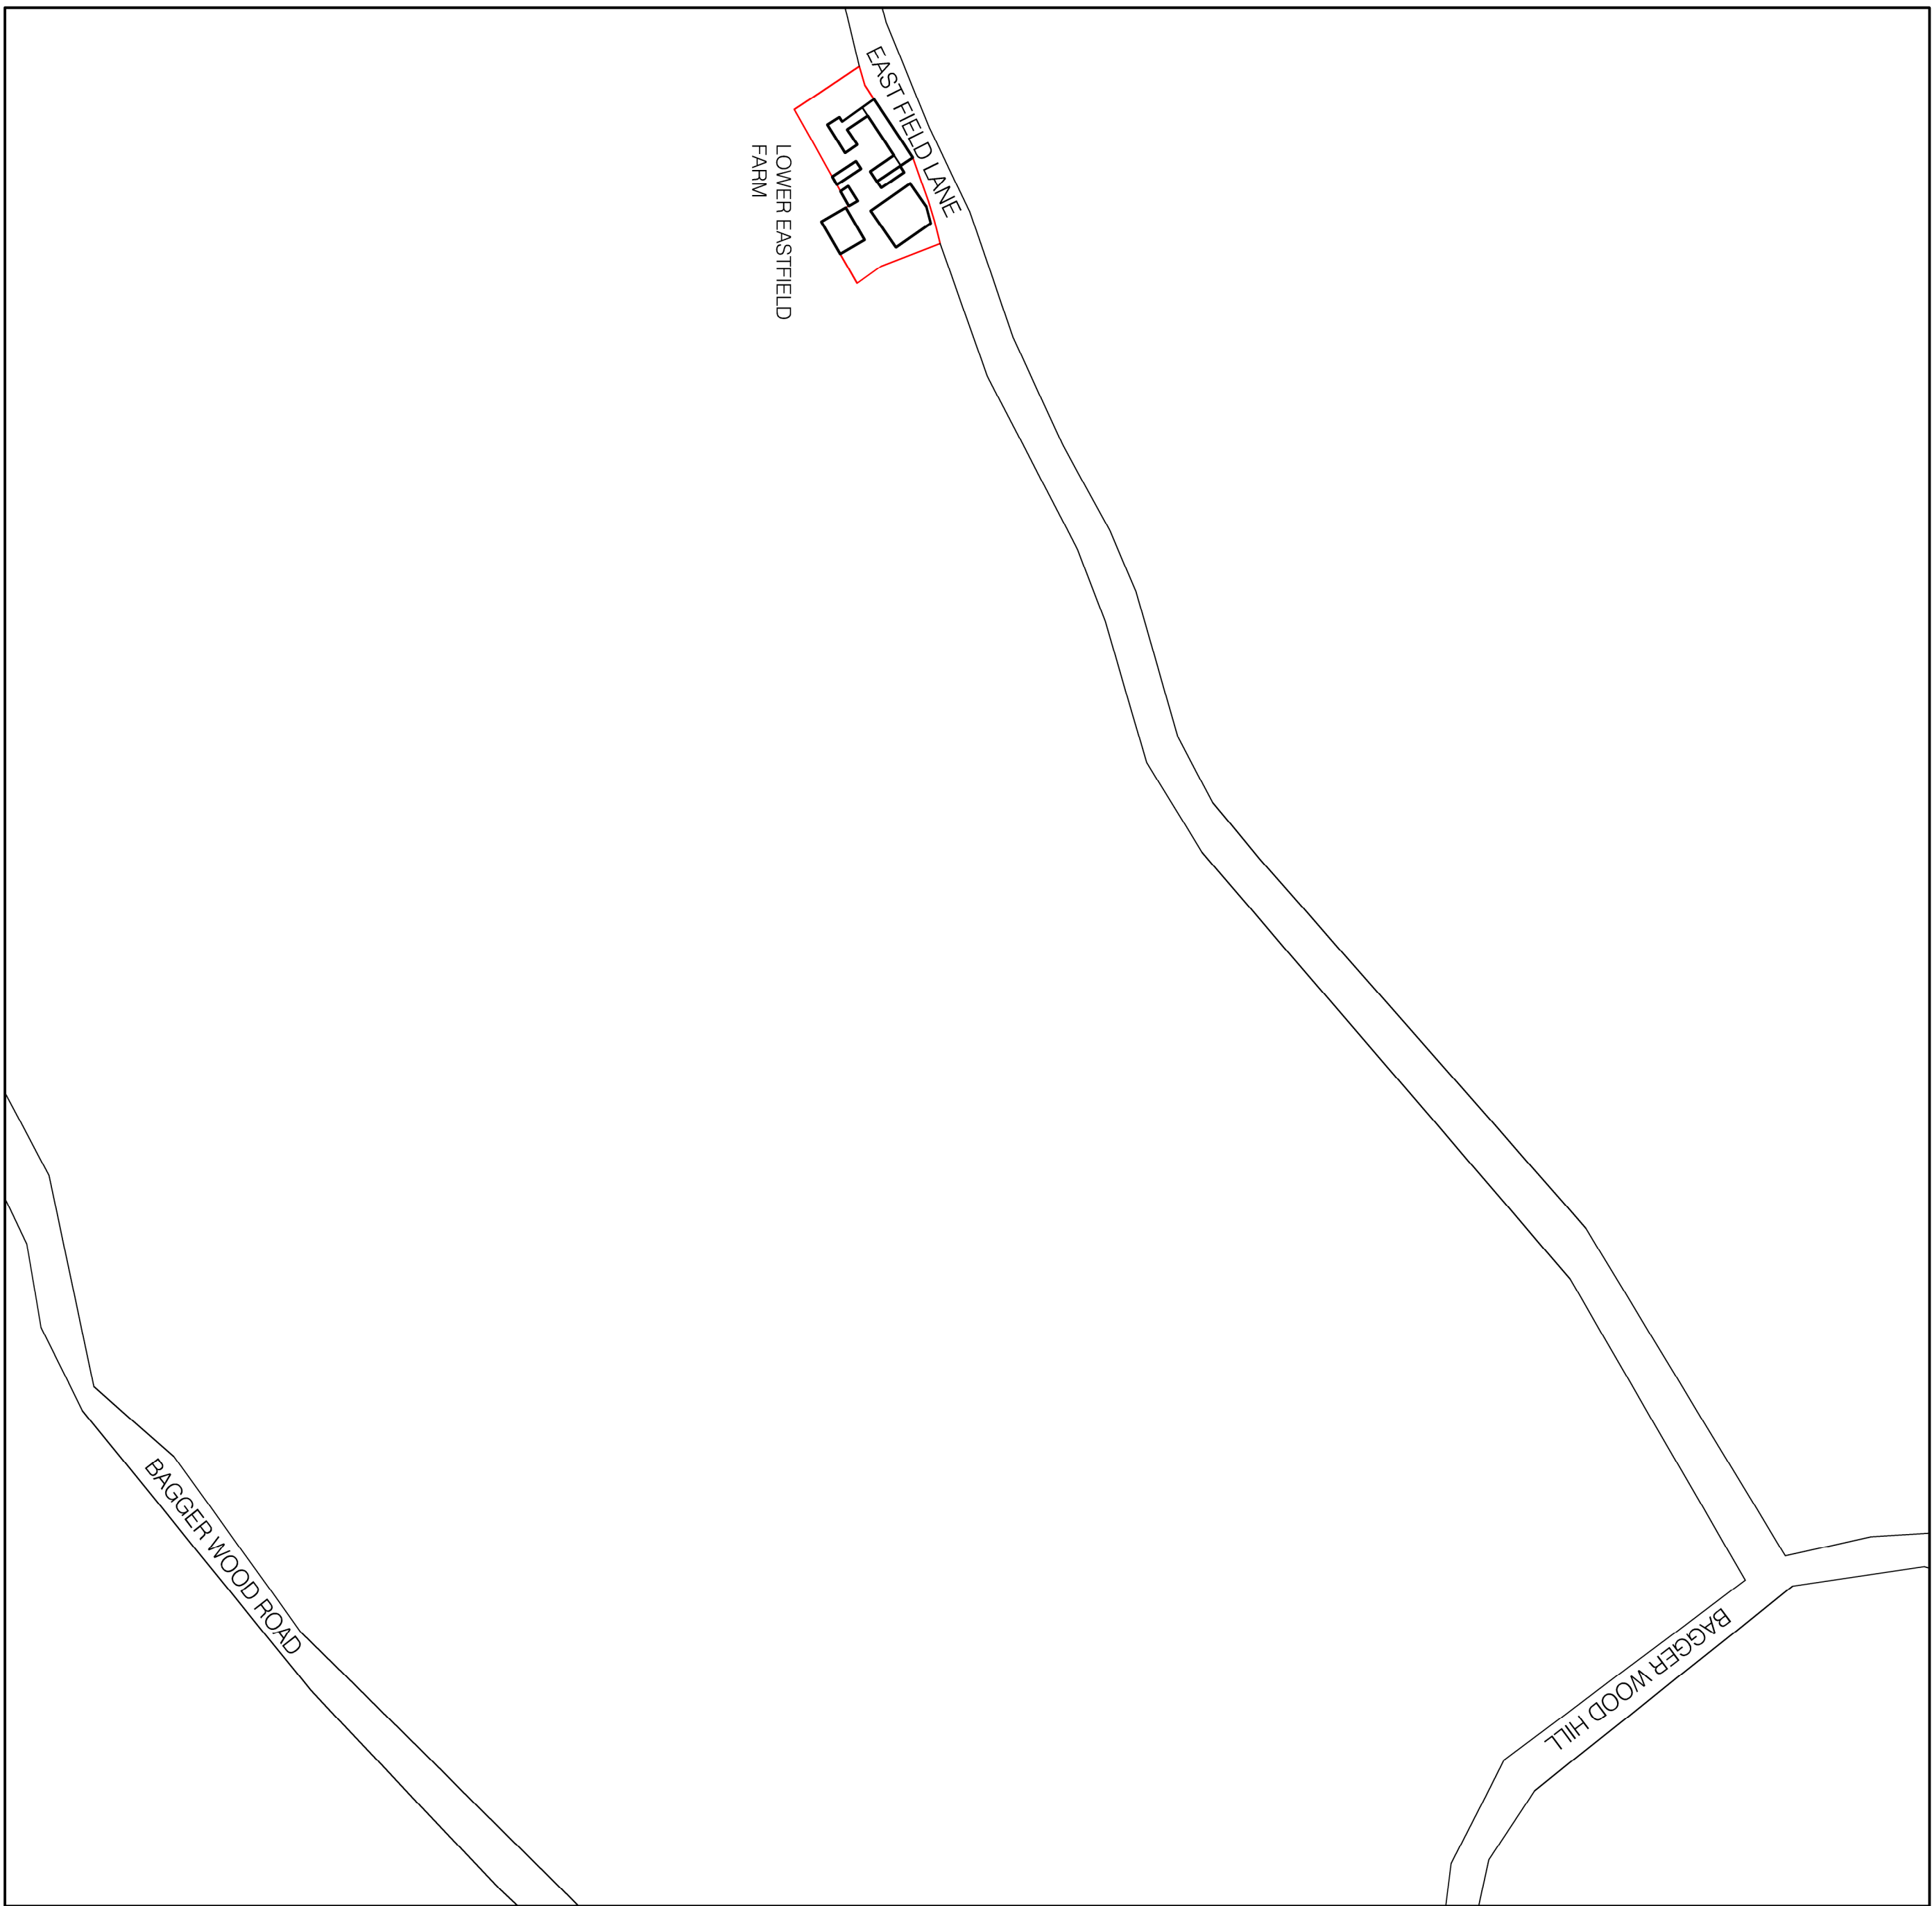

SITE LOCATION PLAN 1:2500

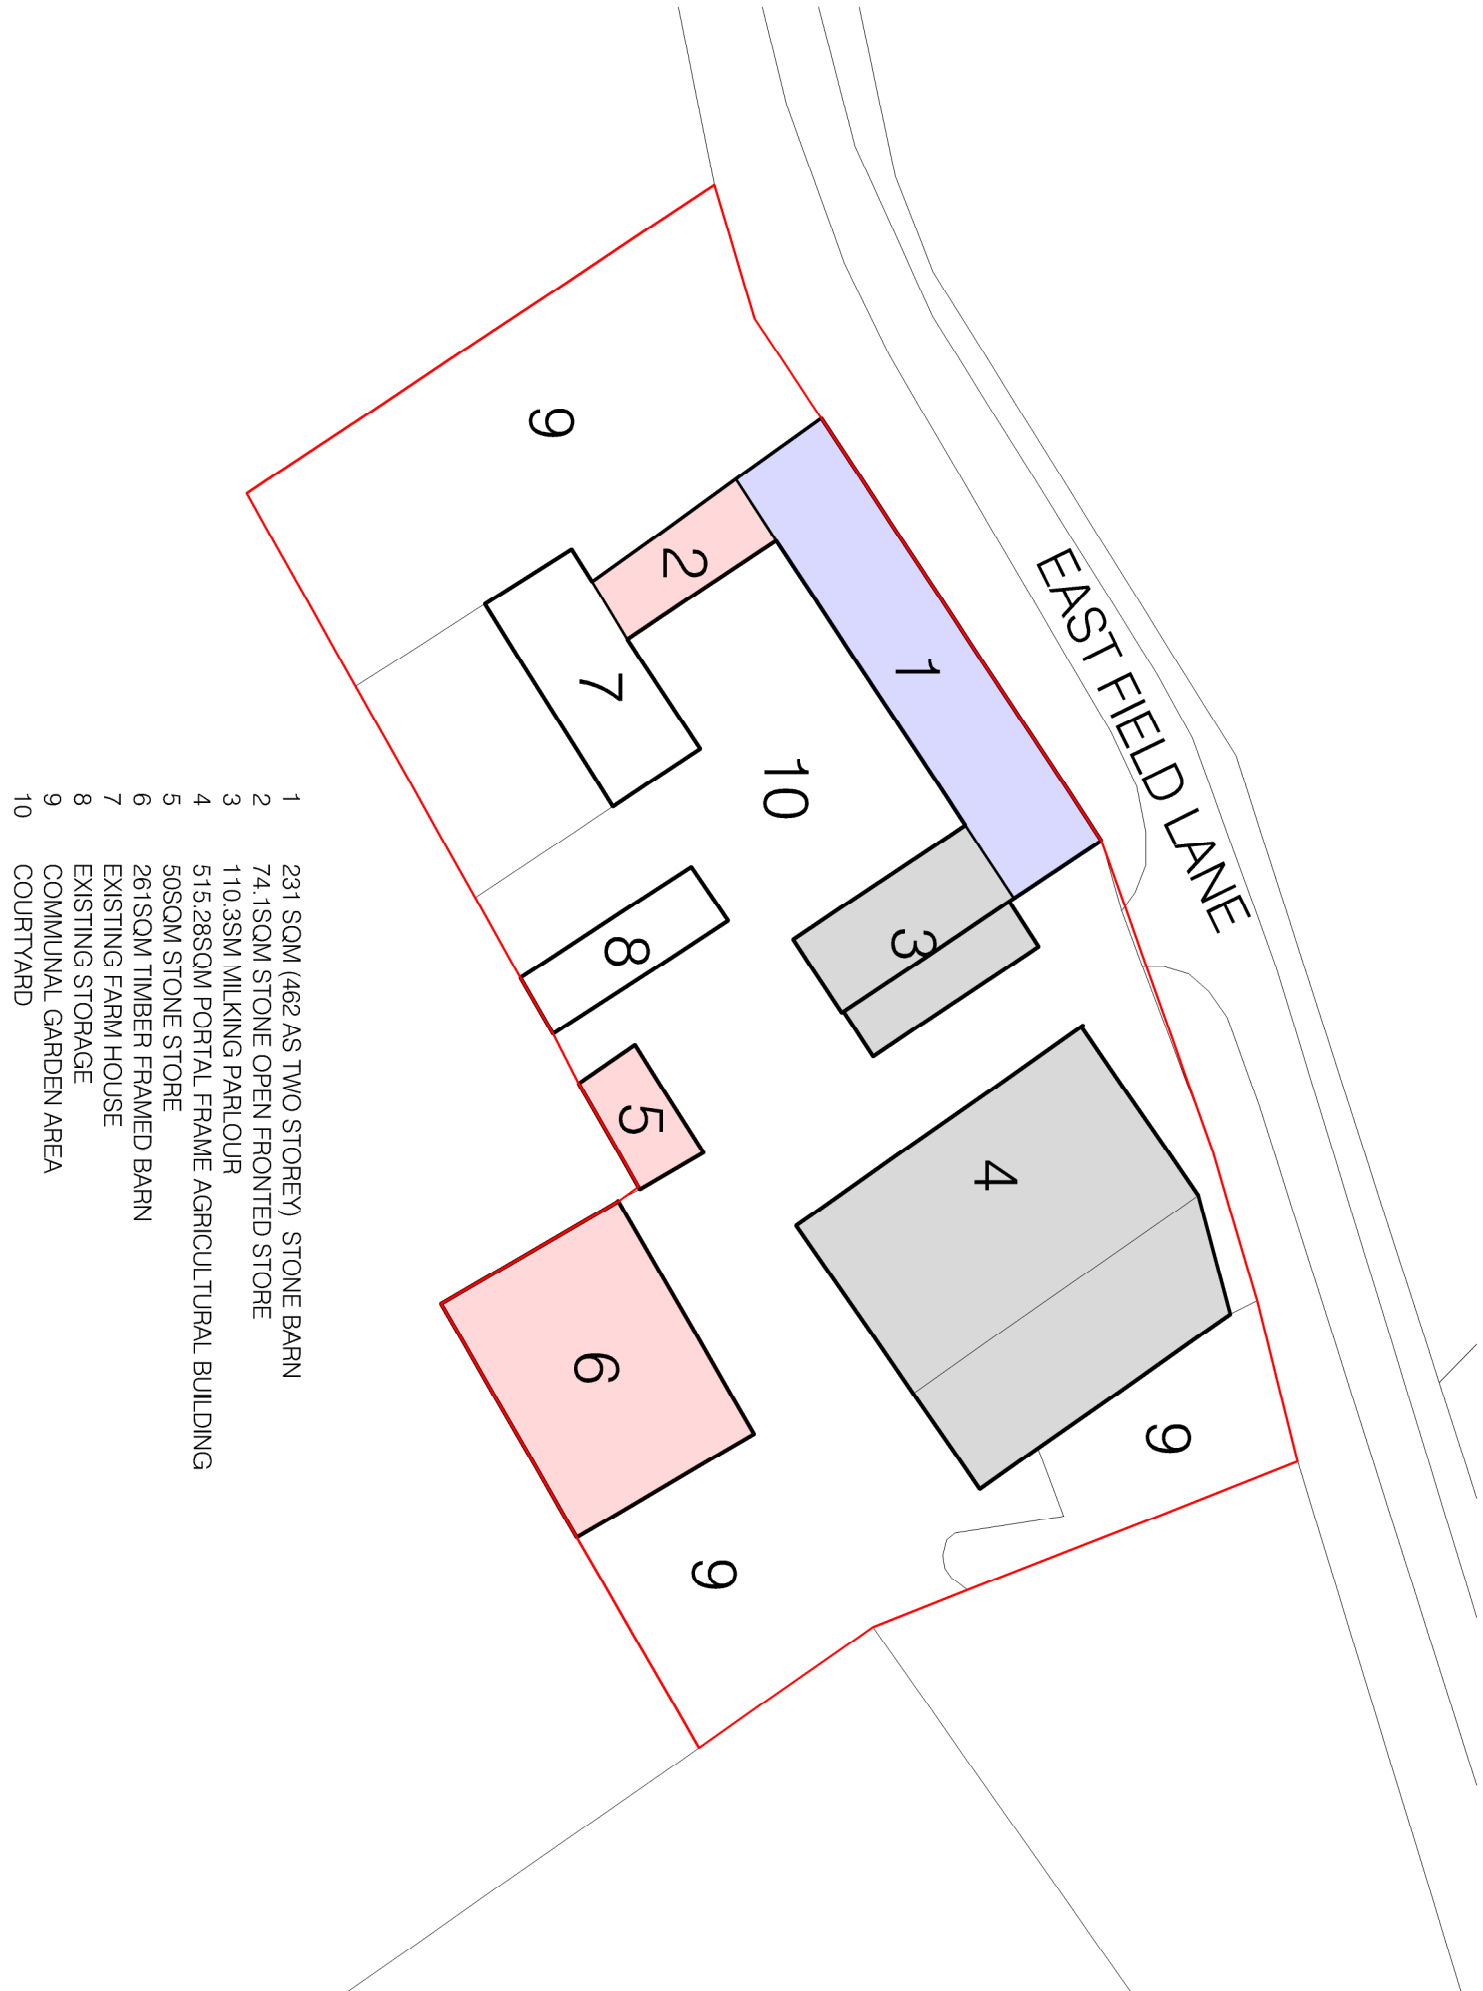

SITE BLOCK PLAN 1:500

LOWER EASTFIELD FARM