

KEY

- PROPOSED FOUL CONNECTION TO BE ADOPTED BY YORKSHIRE WATER
- EXISTING PUBLIC COMBINED SEWER
- EXISTING PUBLIC SURFACE WATER SEWER
- PROPOSED PRIVATE SURFACE WATER
- APPROX FINISHED FLOOR LEVEL

A	SW Proposals amended	Details	22-10-20	AST
Rev		Date	Drawn	CHK

Barnsley MBC

Laithees Lane
Athersley South, Barnsley


Drainage Strategy Plan

Dwg No.: STE-Laithees Lane-DS A

Date: 14-10-20

Scale: 1:200

Copyright © Shaun Tonge Engineering

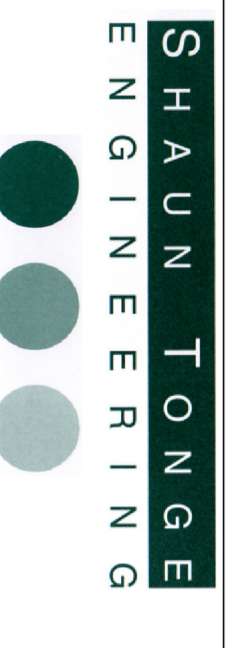

SHAUN TONGE
ENGINEERING

11 Broomhead Road, Wortwell, Barnsley, S73 0SA.
Tel: 01228 755929, Mobile: 07528 278970, Email: Shaun@shauntongeengineering.co.uk