




Elevations 1:100

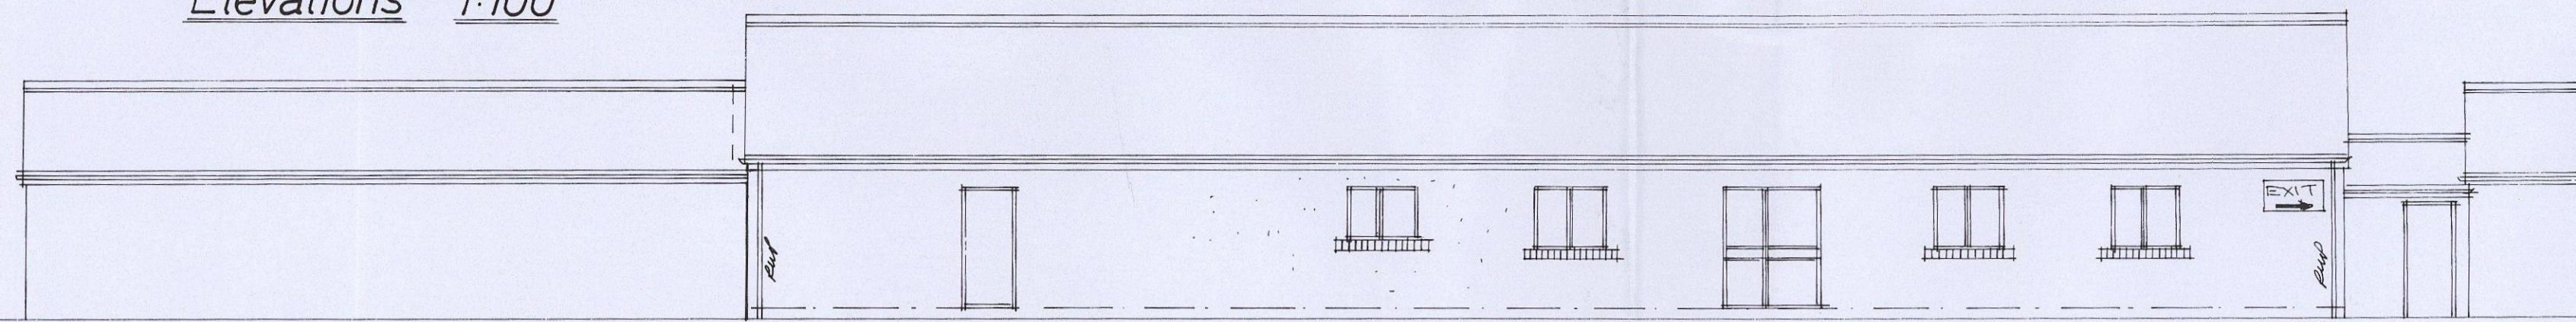


Front

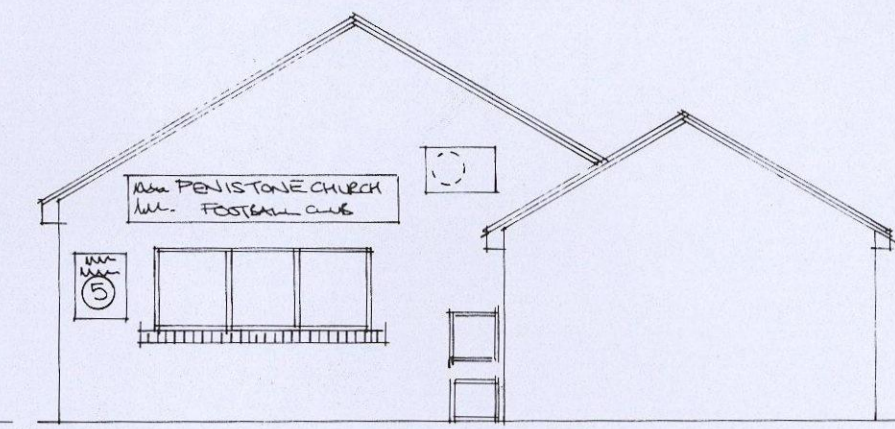


Side / Front

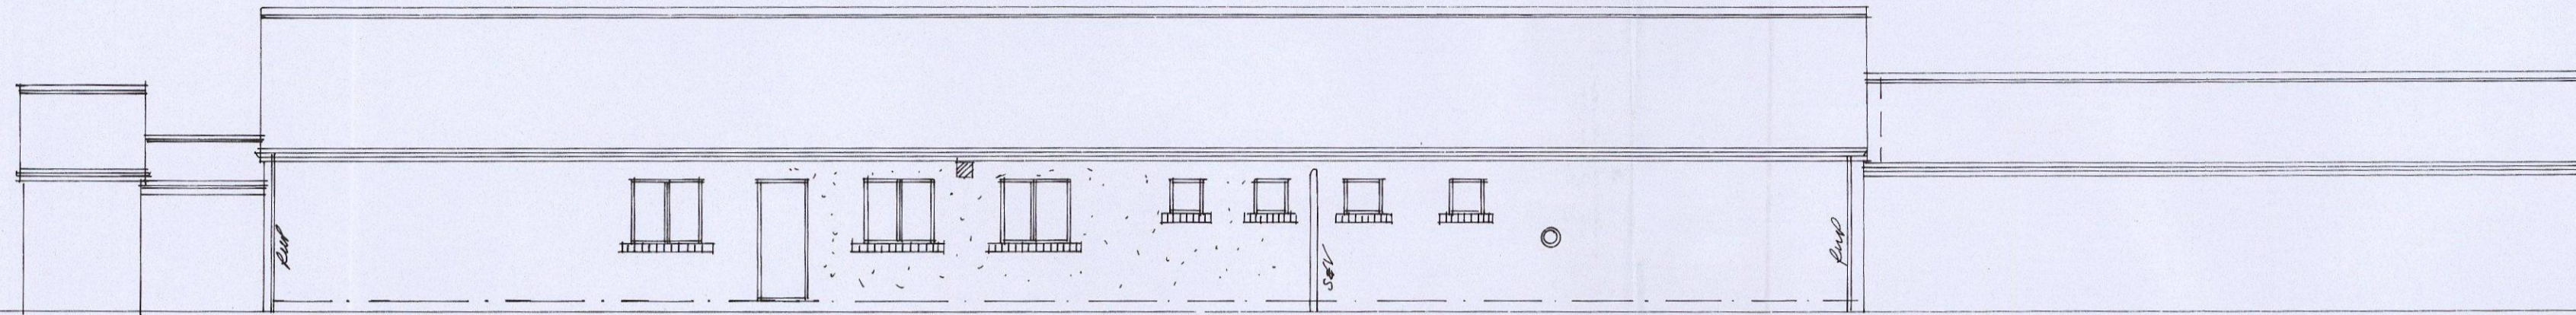


Rear

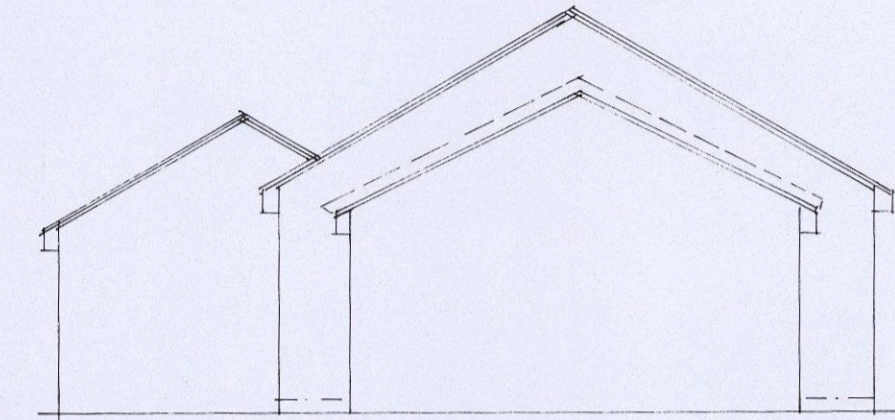



Side

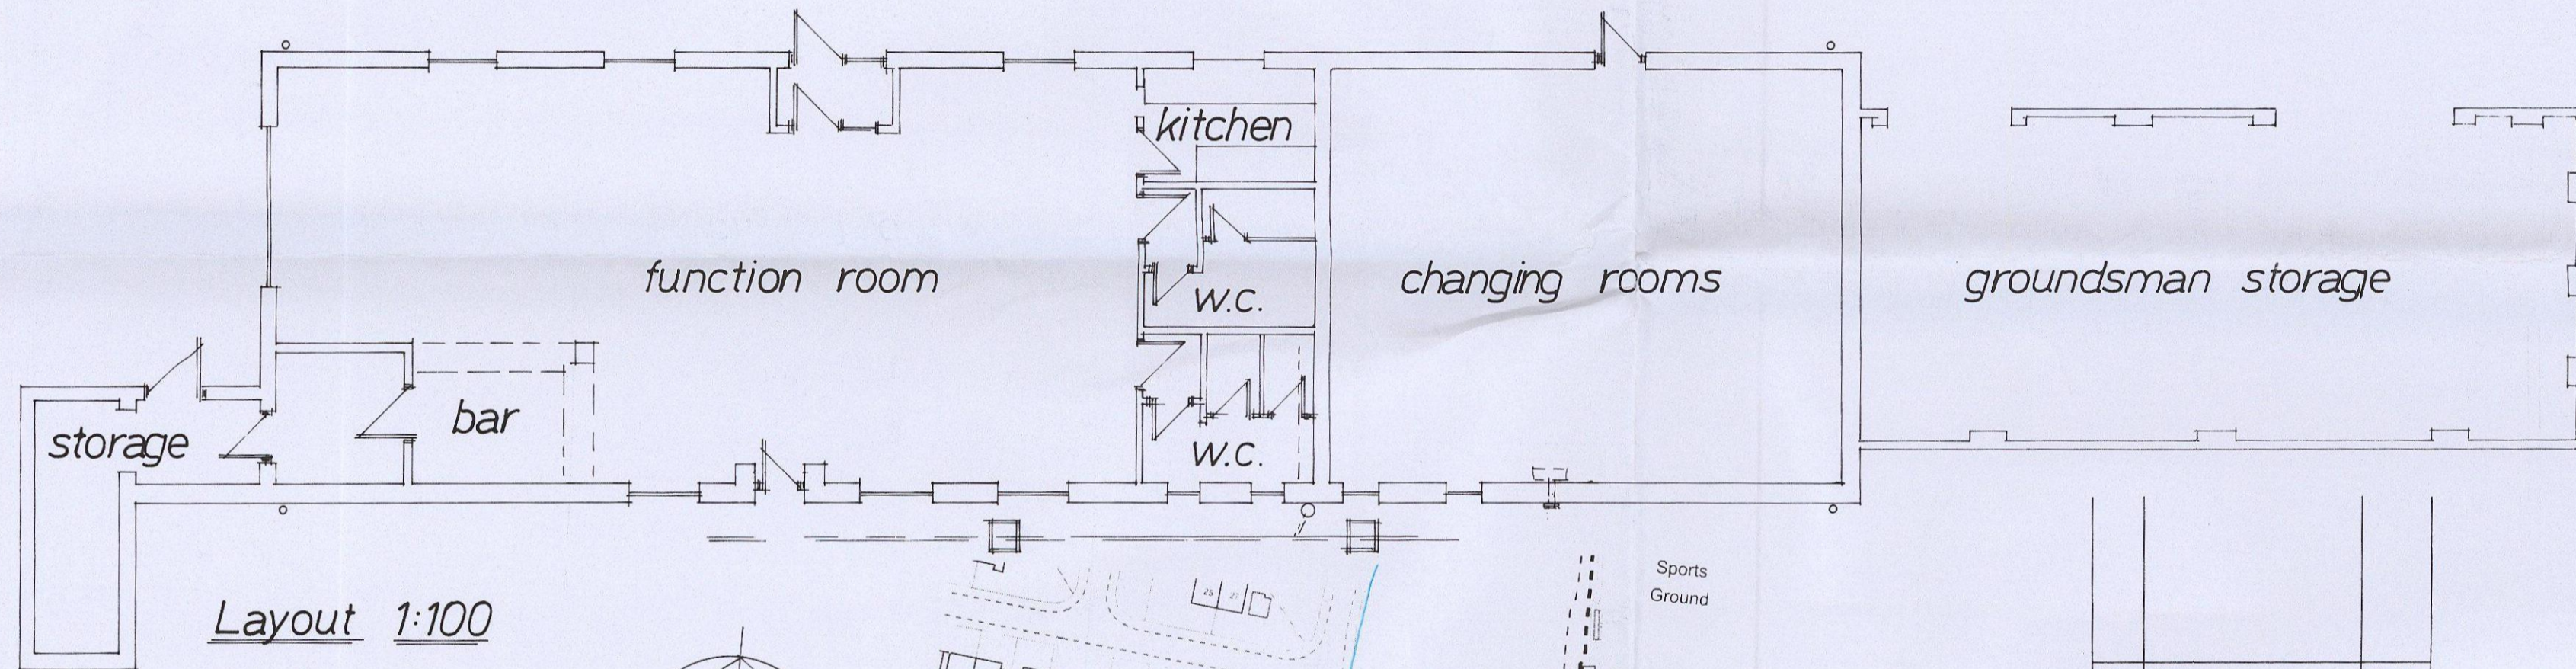

Layout 1:100

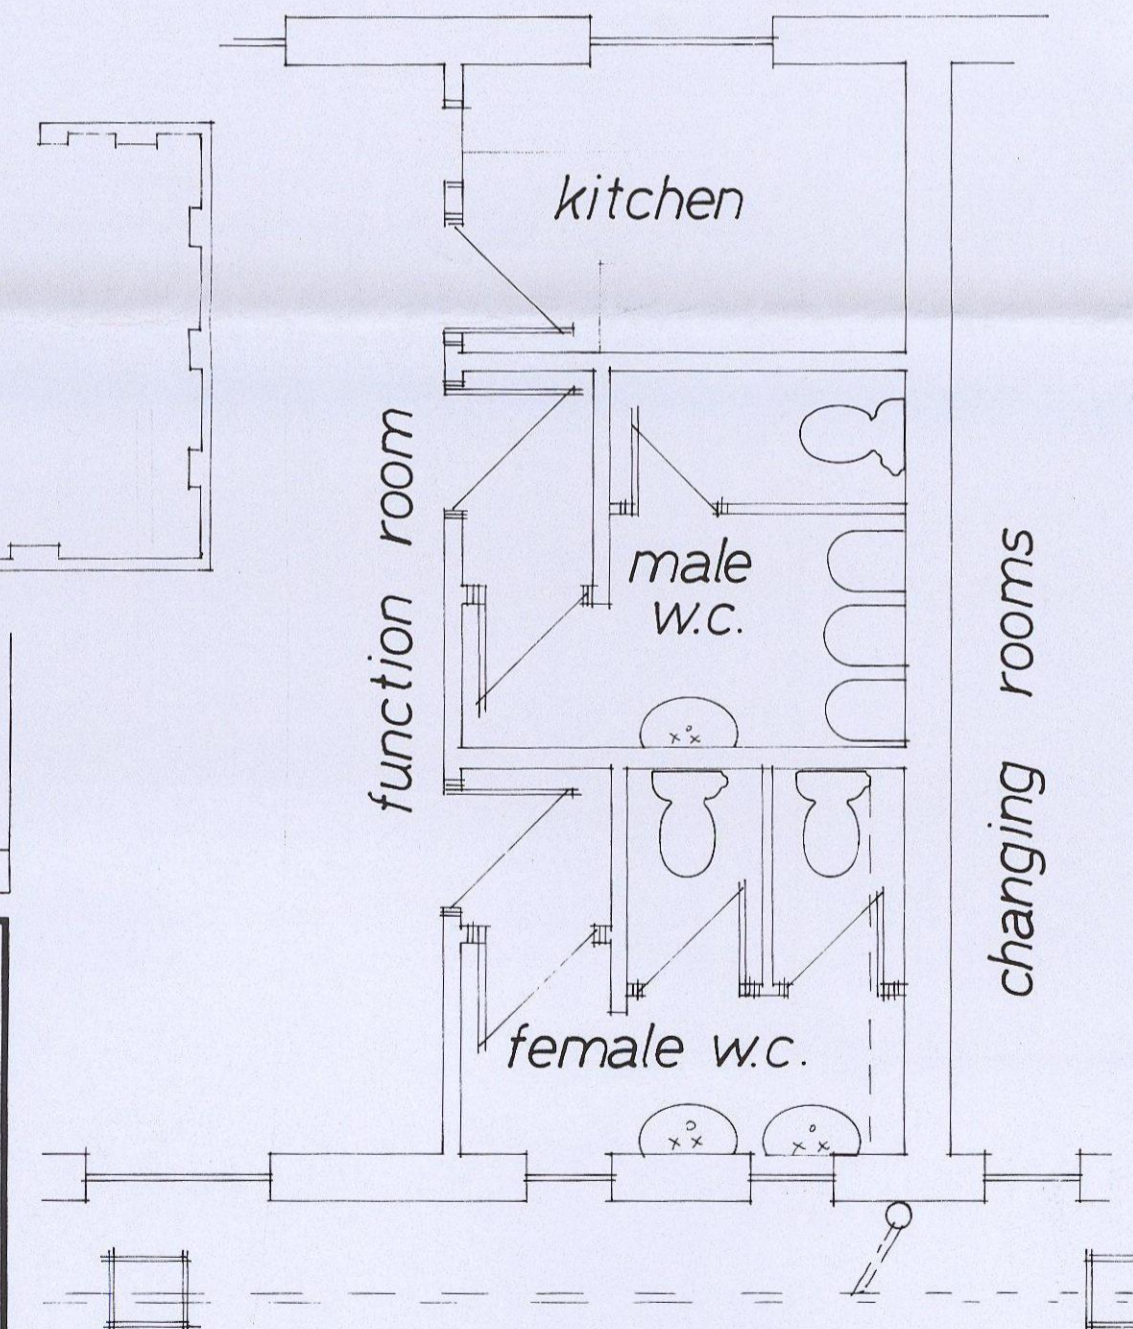

Layout 1:50

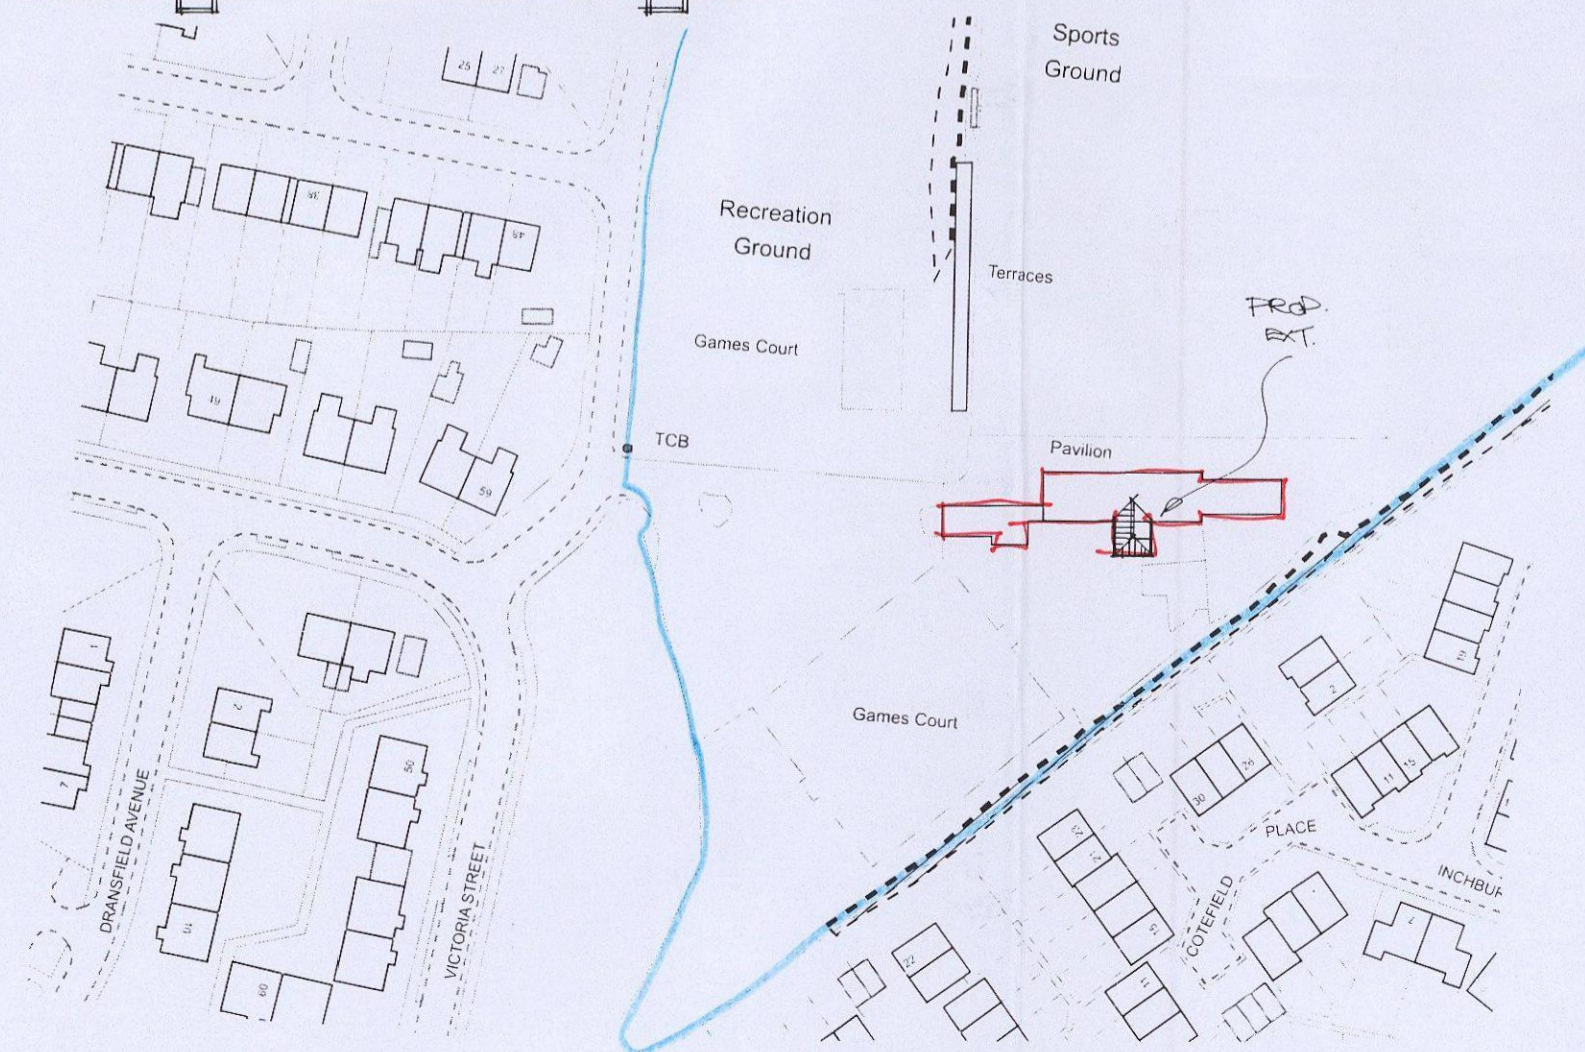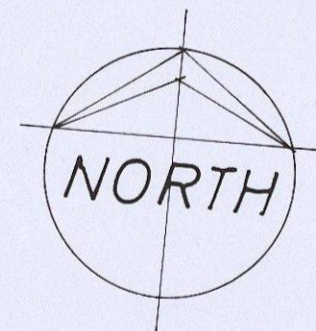

Location Layout 1:1250


Rev	Notes	Date

Garry Greetham Associates Ltd
 Residential Design Consultant
 Westwood House
 18 Carr Lane
 Tankersley
 Barnsley S75 3BE
 Tel(01226)746573


PROJECT	W.C. Facility Extension
CLIENT	Penistone Church F. C.
TITLE	Building as Existing
ADDRESS	Church View Road, Penistone, Sheffield. S36 6AT
DRAWN BY	ggg
SCALE	as shown DATE Jan 14
DRAWING No	782-01 REV

Member of the Chartered Institute of Architectural Technologists

Elevations

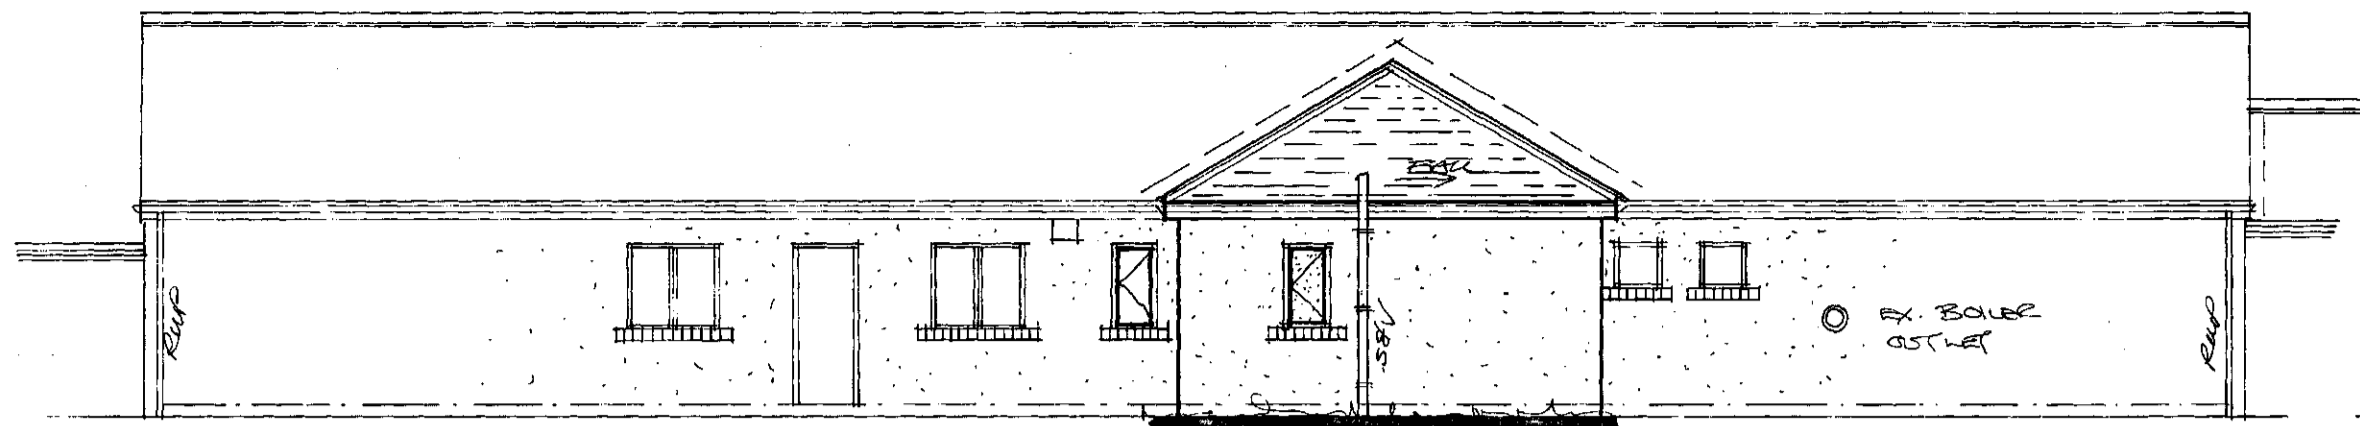

Rear

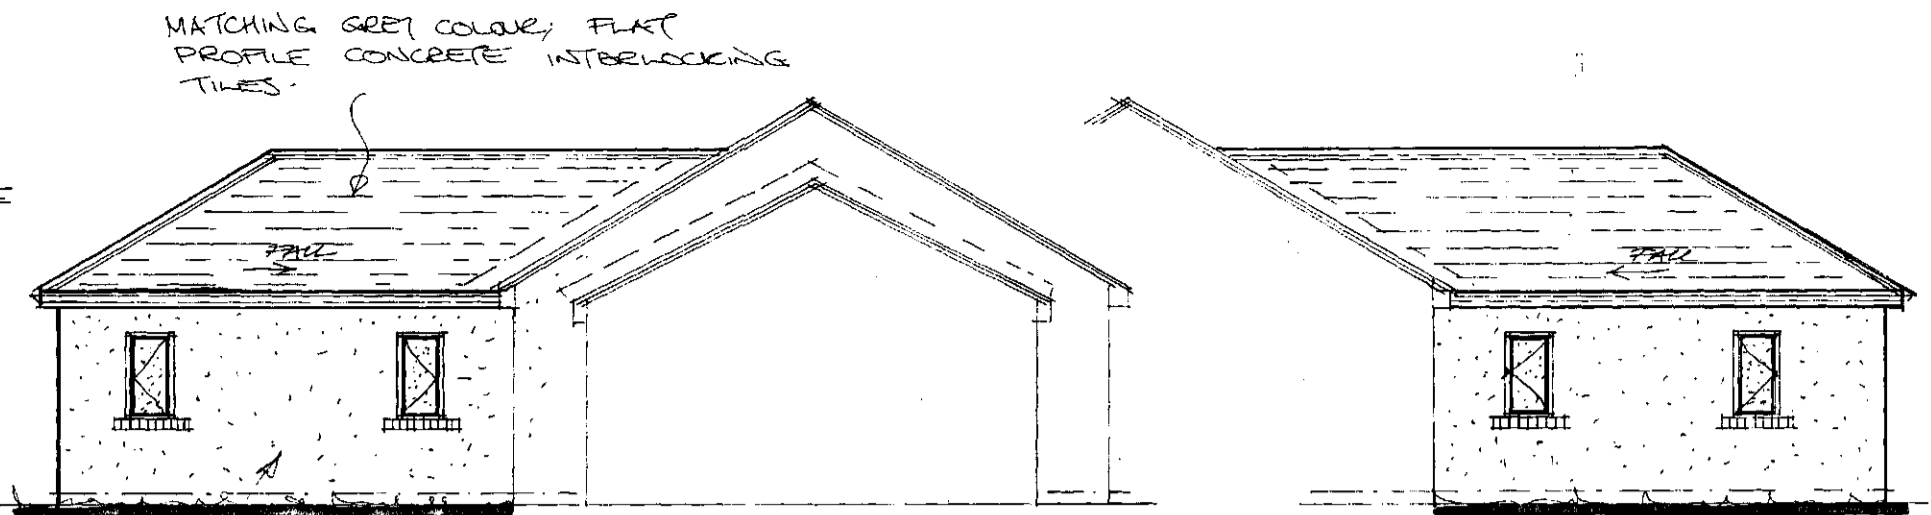

Side

Side

MATCHING GREY COLOUR, FLAT PROFILE CONCRETE INTERLOCKING TILES.

MATCHING SAND & CEMENT RENDER.

Layout

changing rooms

TO WIDTH OF WINDOW TO 1800MM WITH S.B.L 200 2100MM OVER - MAKE GOOD - PROVIDE OPENABLE SERVING HATCH.

RE-LOCKE EXISTING WINDOW & MAKE GOOD AS REQUIRED.

BLOCK UP EXIST. WINDOWS & MAKE GOOD AS REQD.

EXISTING S & V STACK

kitchen

WIDEN OPENING FOR SERVING HATCH TO 1600MM ~ CONC. NAYLAR R.6 OVER ~ MAKE GOOD AS REQD.

function room

BLOCK UP EX. DOORWAY AS REQD.

REMOVE EXIST. WINDOW & PROVIDE NEW DOOR OPENING & REDUCE WINDOW WIDTH TO 600MM WIDE - TO PROVIDE S.B.L 200 4200MM OVER BOTH DOOR OPENINGS & REDUCED WINDOW

male w.c.

st.

female w.c.

disabled w.c.

S.D.02

EXISTING I.C & DRAINS

ALL PROPOSED WINDOWS TO BE 650MM WIDE X 1050MM DEEP, BE OBSCURE GLAZED & TO HAVE C.B. 90 1050MM HINTOLS OVER EACH OPENING.

DENOTES 25MM CONTINUOUS EAVES VOIDS.

DENOTES DRAGON TIES @ HIPPED ENDS.

EITHER WALL BUILT UP OR 100 X 100MM POST TO SUPPORT RIDGE BOARD.

50 X 200MM RIDGE BOARD

0095

600

1400

PROPOSED I.C & DRAINS.

TO PROVIDE LATHING OR EXISTING ROOF CONSTRUCTION.


Roof Layout

50 X 200MM HIPPED RAFTERS

50 X 150MM S.C.3 GRADE RAFTERS @ 600MM C

WALLING BOARD

S.D.03

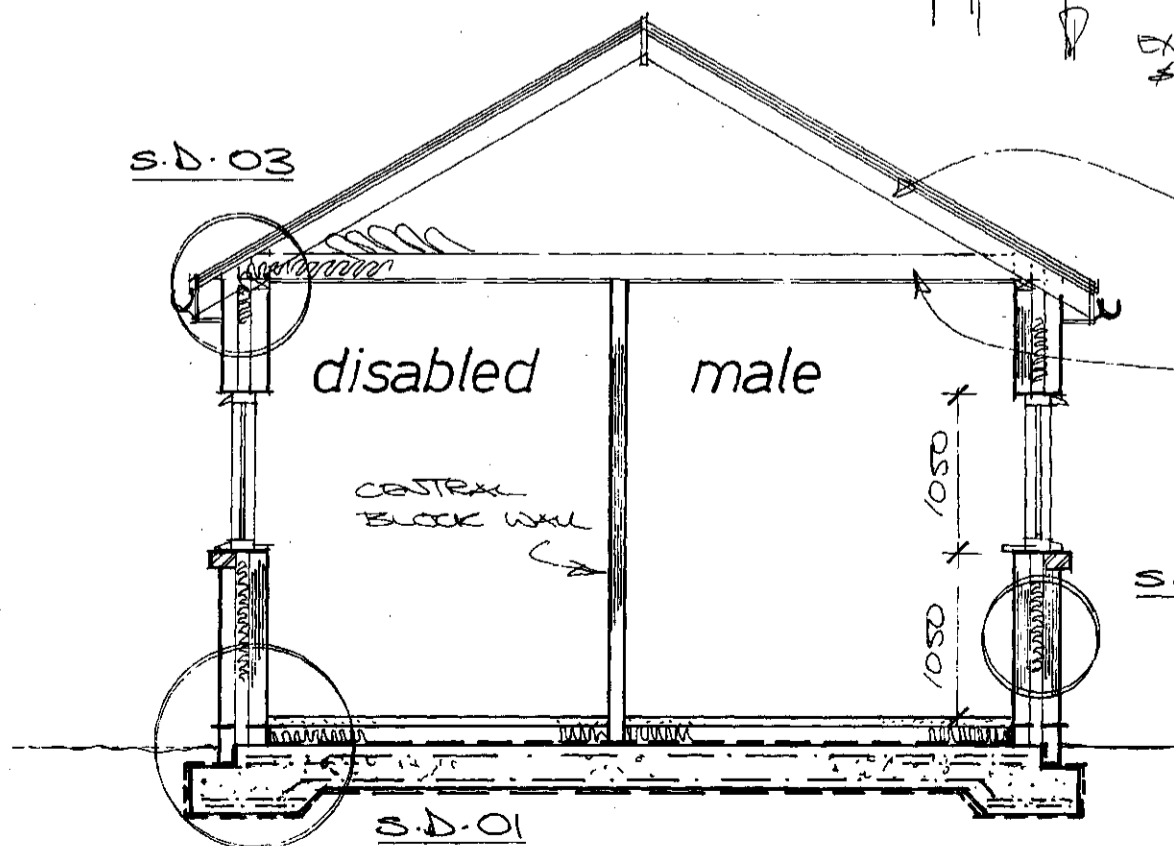

Typical Section

50 X 150MM S.C.3 GRADE RAFTERS @ 600MM C

50 X 150MM S.C.3 GRADE CEILING JOISTS @ 600MM C

S.D.02

CONSTR. BLOCK WALL

S.D.01

Planning:

B/Regs:

CLIENT	Penistone Church F. C.
TITLE	Working Drawings
ADDRESS	Church View Road, Penistone, Sheffield, S36 6AT
DRAWN BY	999
SCALE	1:100; 1:50 DATE JAN 14
DRAWING NO.	782-02
REV	
PROJECT	W.C. Facility Extension
DESIGNER	Garry Greetham Associates Ltd
RESIDENTIAL DESIGN CONSULTANT	Westwood House 18 Carr Lane Tankeleysley
CONTACT	Barnsley S75 3BE Tel(01226)746573

Rev Notes	
Date	