

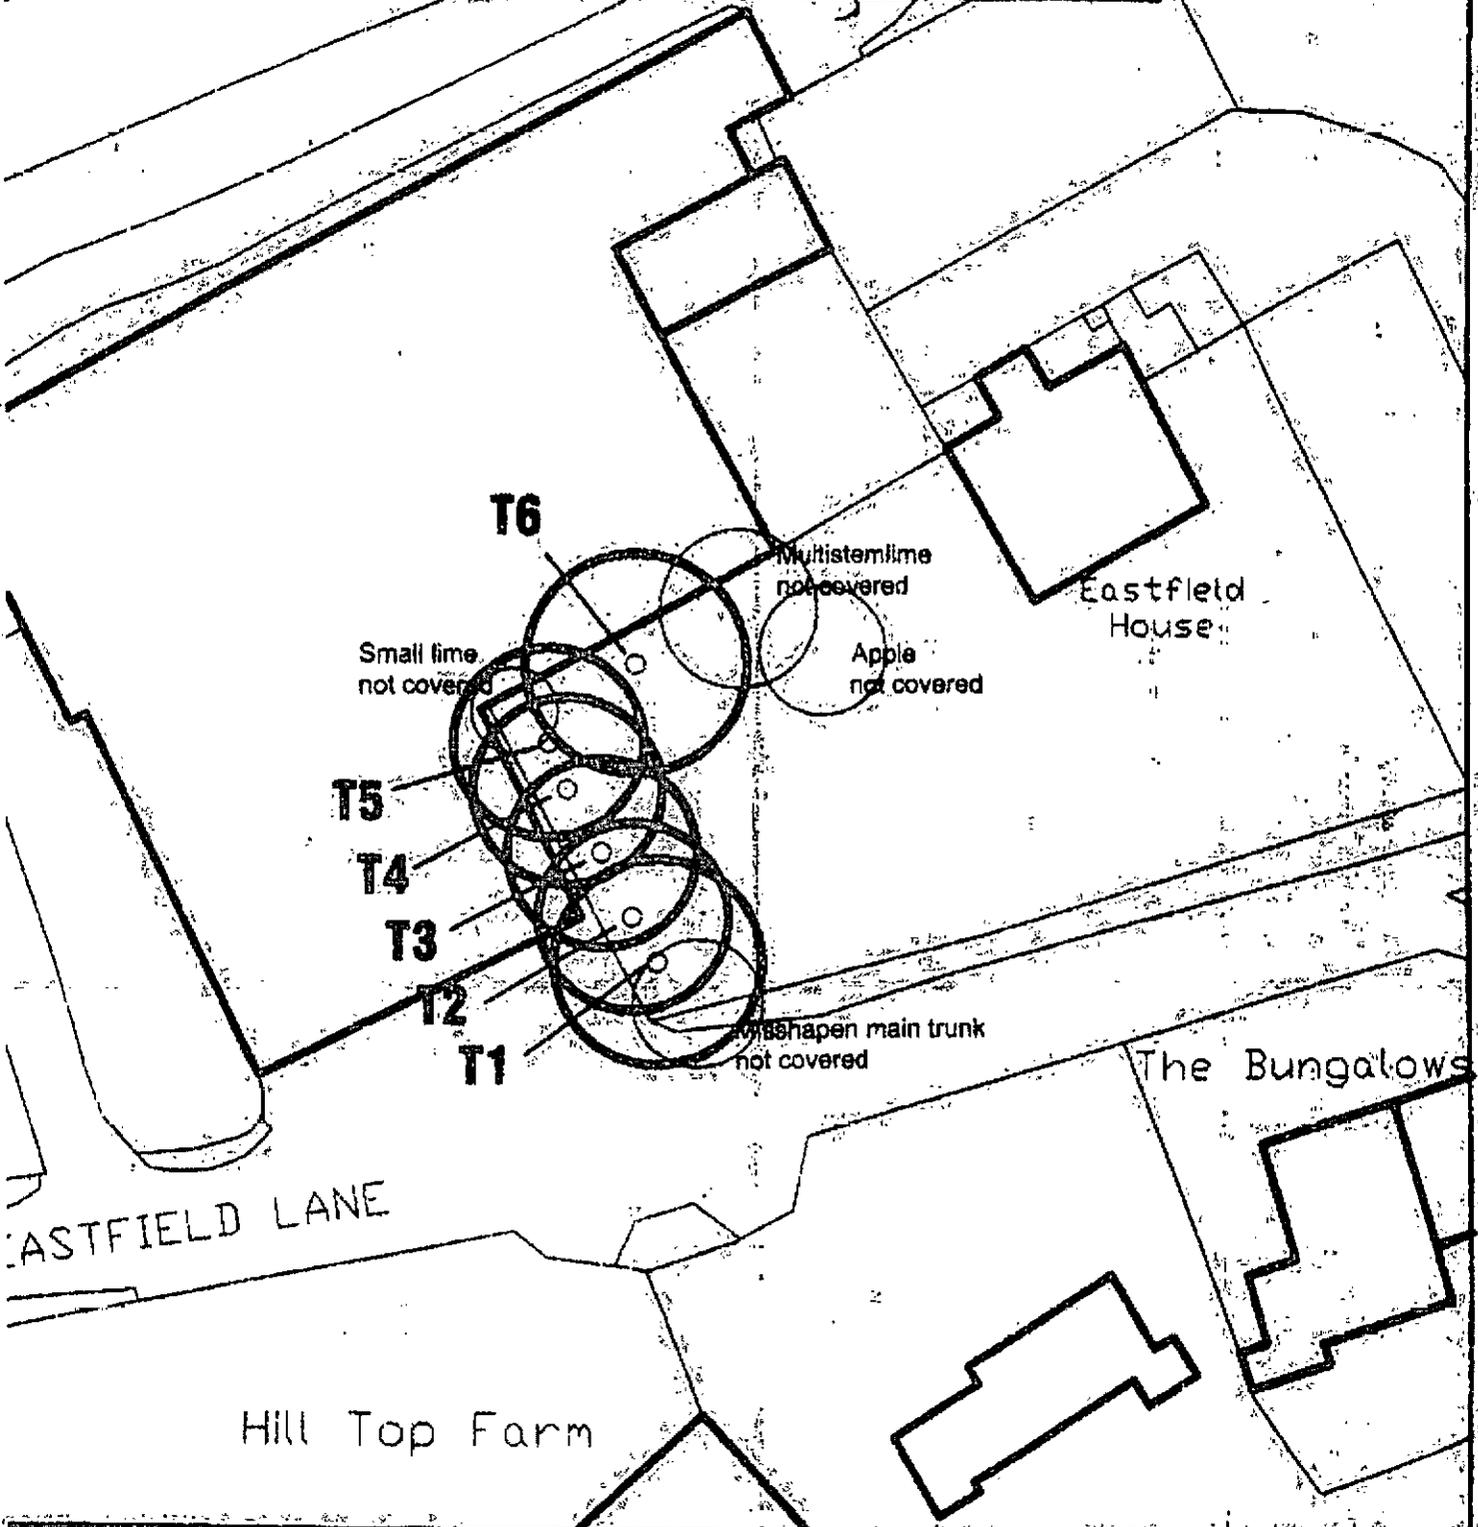


TOWN	TREE Ref. No.	CATEGORY	DESCRIPTION
THURGOLAND	T1	INDIVIDUAL TREE	SYCAMORE
THURGOLAND	T2	INDIVIDUAL TREE	SYCAMORE
THURGOLAND	T3	INDIVIDUAL TREE	SYCAMORE
THURGOLAND	T4	INDIVIDUAL TREE	LIME
THURGOLAND	T5	INDIVIDUAL TREE	LIME
THURGOLAND	T6	INDIVIDUAL TREE	LIME

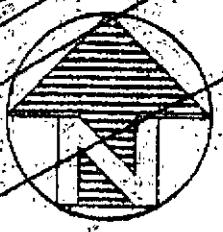

<p>This map is reproduced from Ordnance Survey material with the permission of Ordnance Survey on behalf of the Controller of Her Majesty's Stationary Office.</p> <p>© CROWN COPYRIGHT</p> <p>Unauthorized reproduction infringes Crown Copyright and may lead to prosecution or civil proceedings.</p> <p>LICENCE No. LA 100022ZE4</p> <p>Date of issue: 2008</p>	<p>Scale ● A3</p> <p>1:500</p>		<p>Planning and Transportation Service</p> <p>Assistant Director:</p> <p>Stephen Morales, BA (Hons), MBA</p> <p>PO Box 804, Barnsley, S70 9FE.</p> <p>Tel. (01226) 772801</p>	<p>©BMBC</p>	
	<p>Drawn</p> <p>ZW</p>	<p>Date</p> <p>SEP08</p>			<p>Drawing No.</p> <p>TPO 45/2008</p>
	<p>Checked</p>	<p>File</p>			

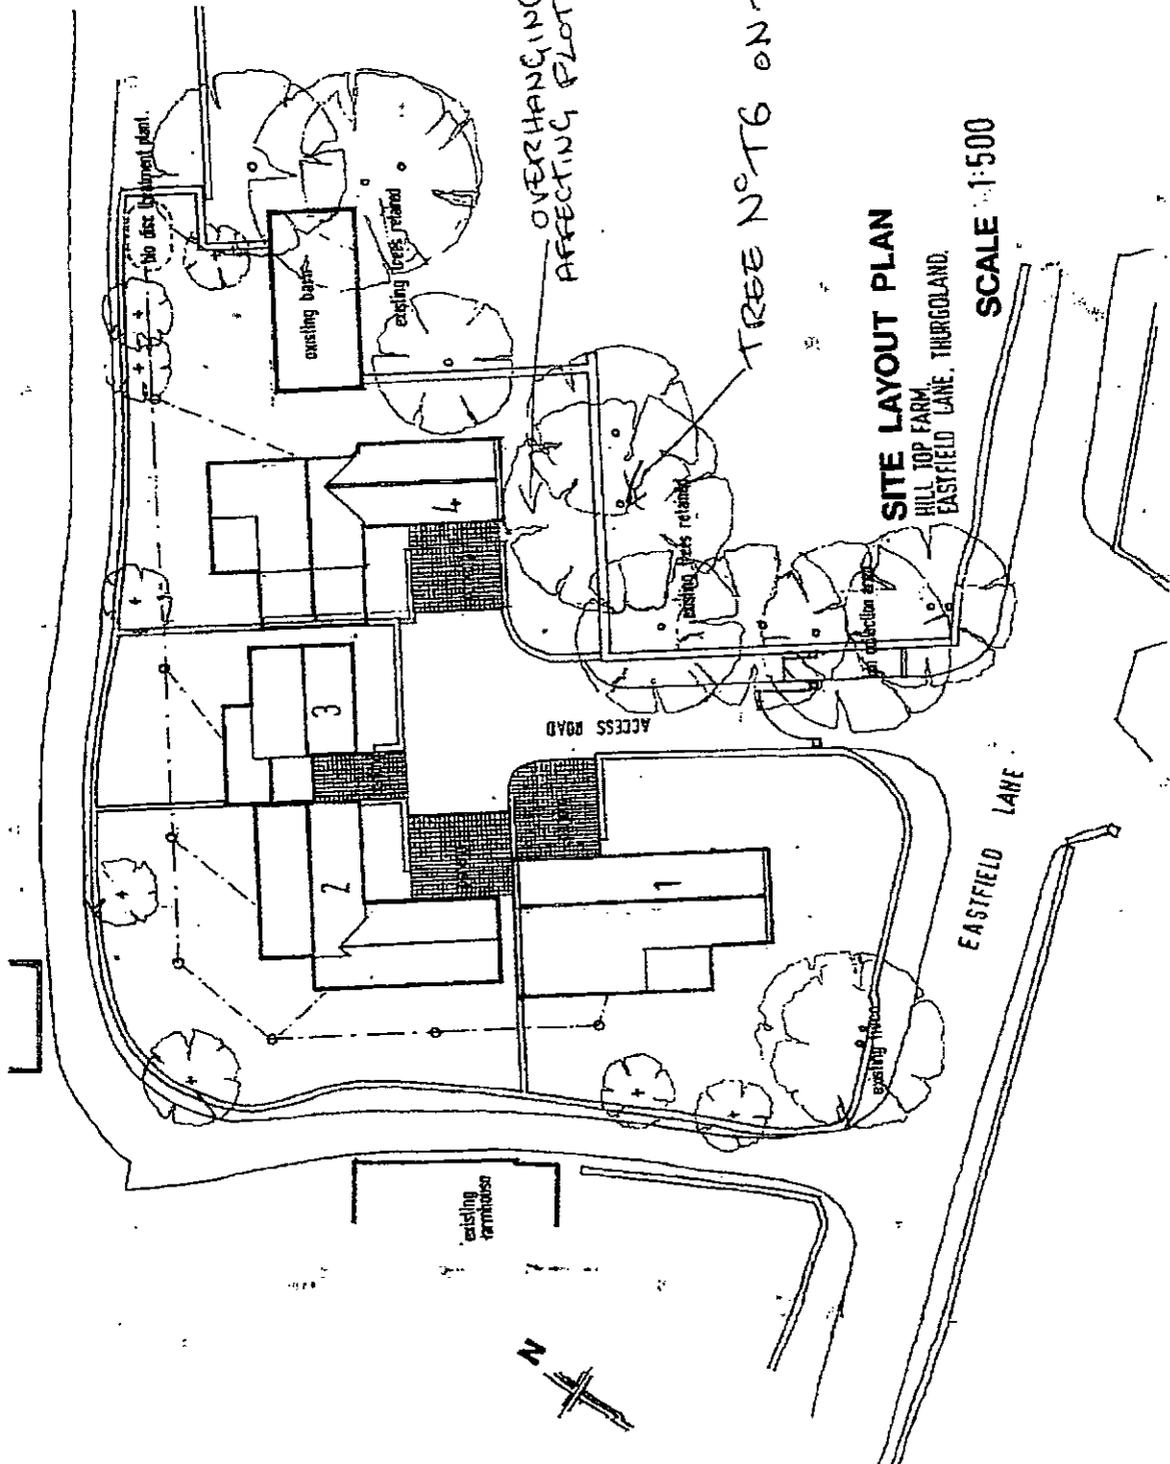

TREE N° T6 ON T.P.O 45/2008

OVERHANGING BRANCHES
AFFECTING PLOT 4.


SITE LAYOUT PLAN
HILL TOP FARM,
EASTFIELD LANE, THURGOLAND.

SCALE 1:500

EASTFIELD
HOUSE.



OVER
HANGING BRANCHES
FLOW TO.

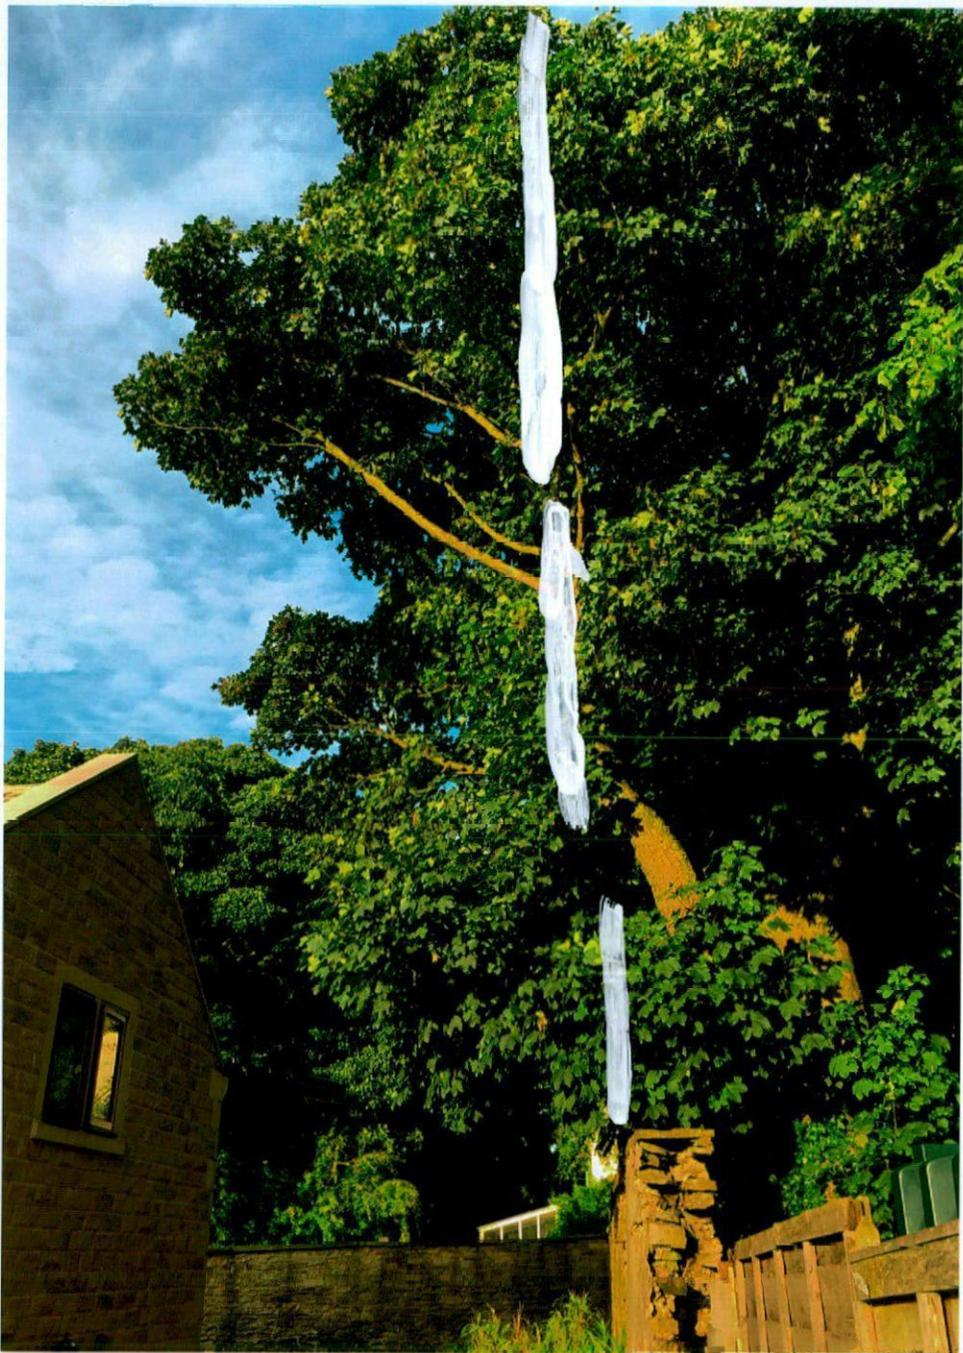

TREES TO BE CUT BACK TO BOUNDARY LINE TO COLLECT
PLANTING POINTS