

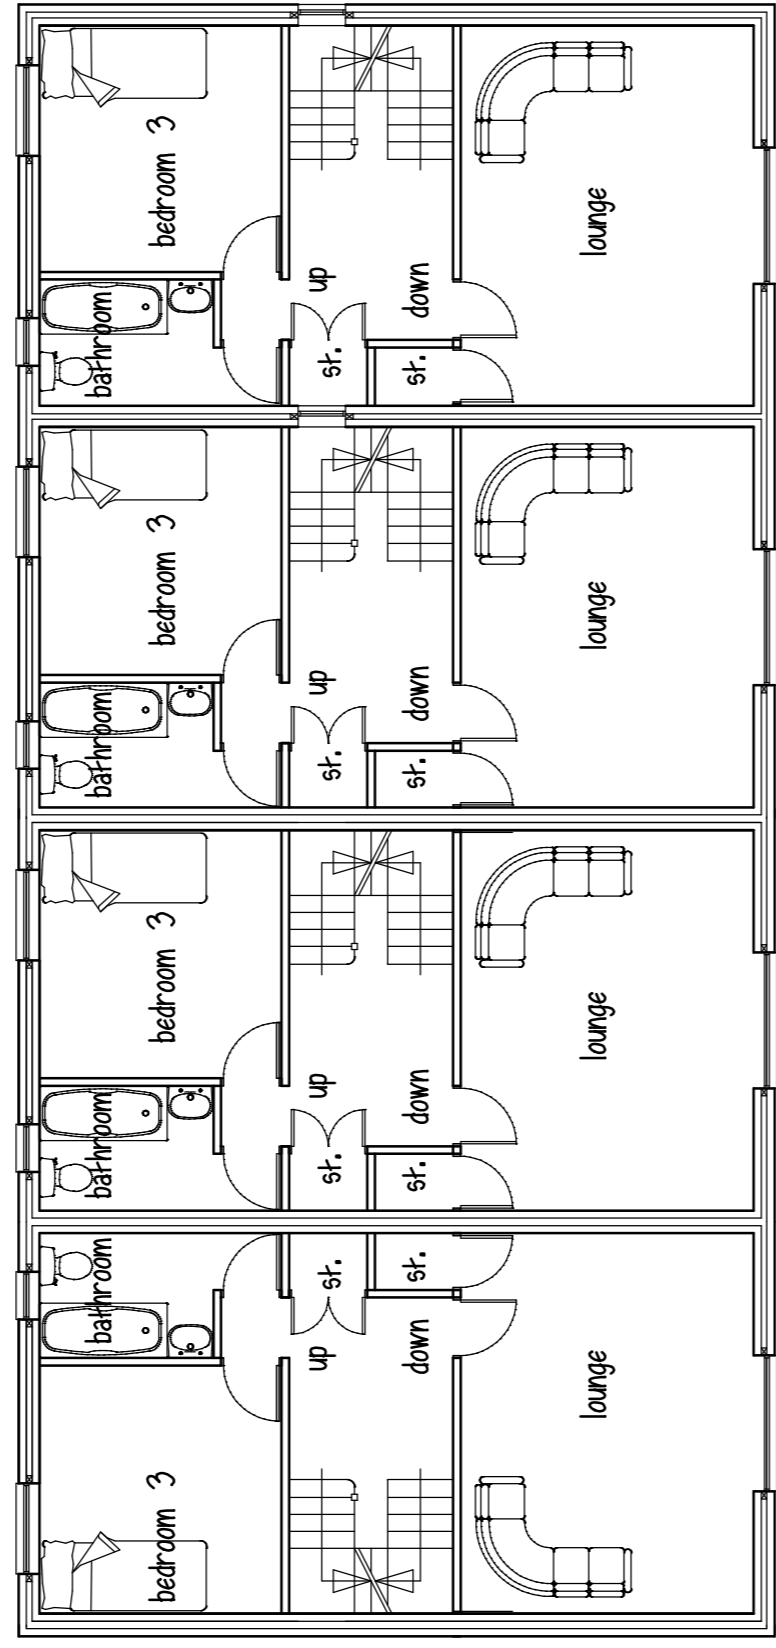
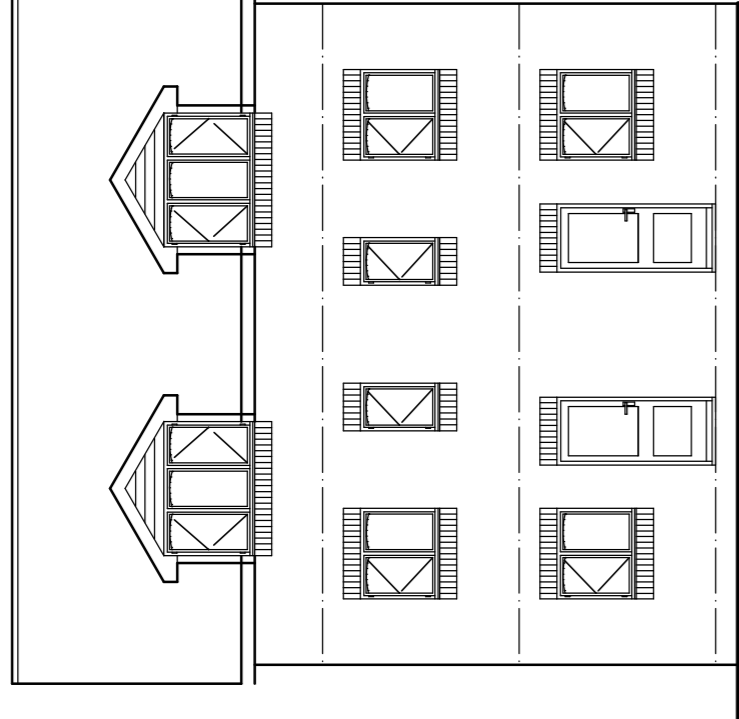
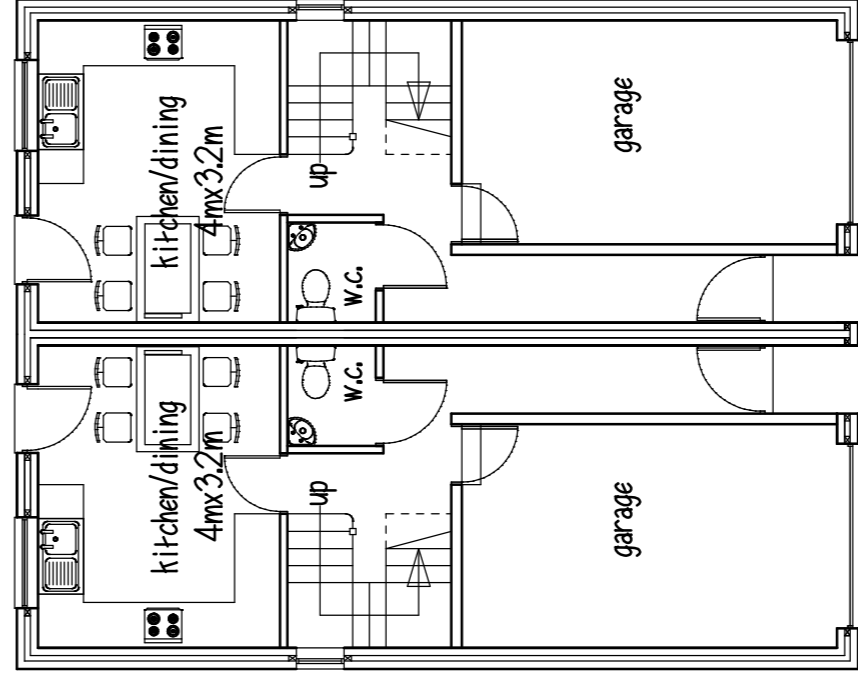
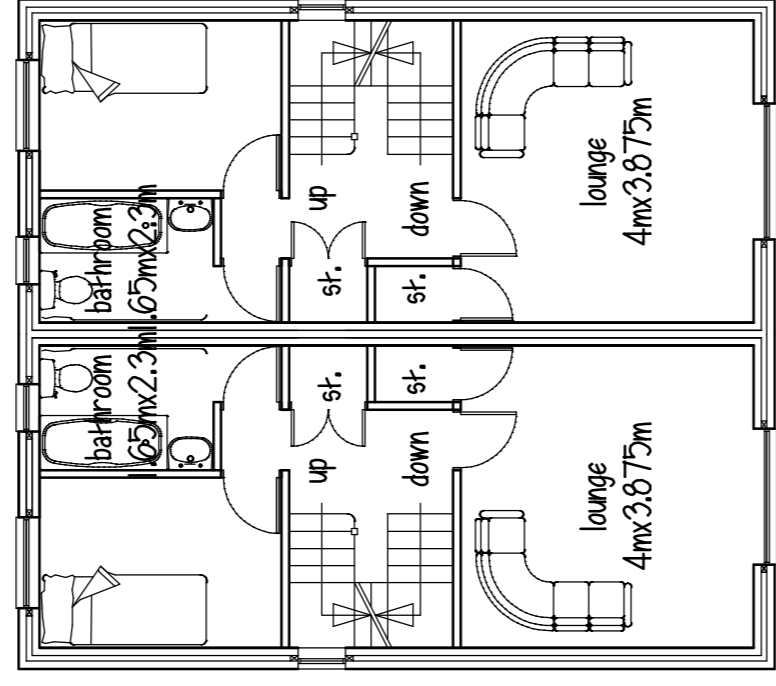



ATTIC

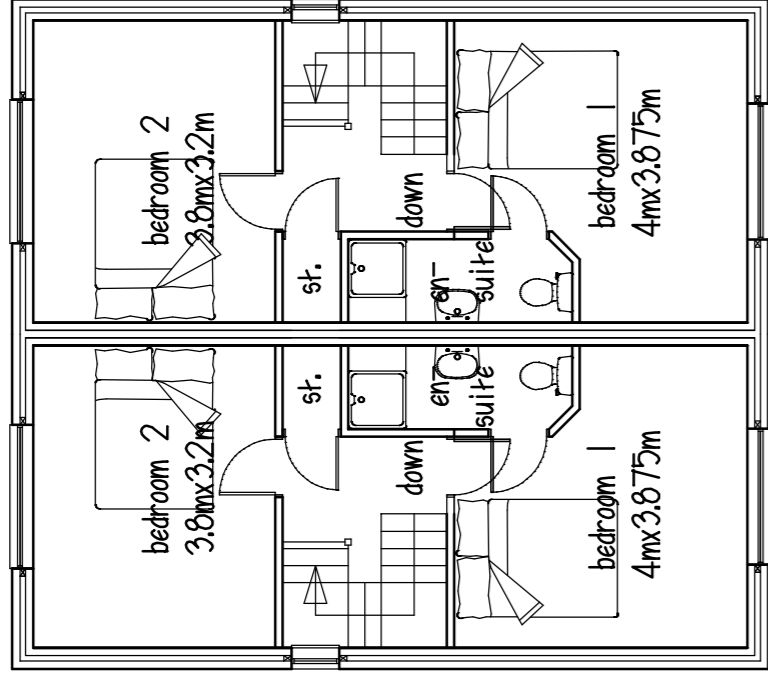

FIRST FLOOR

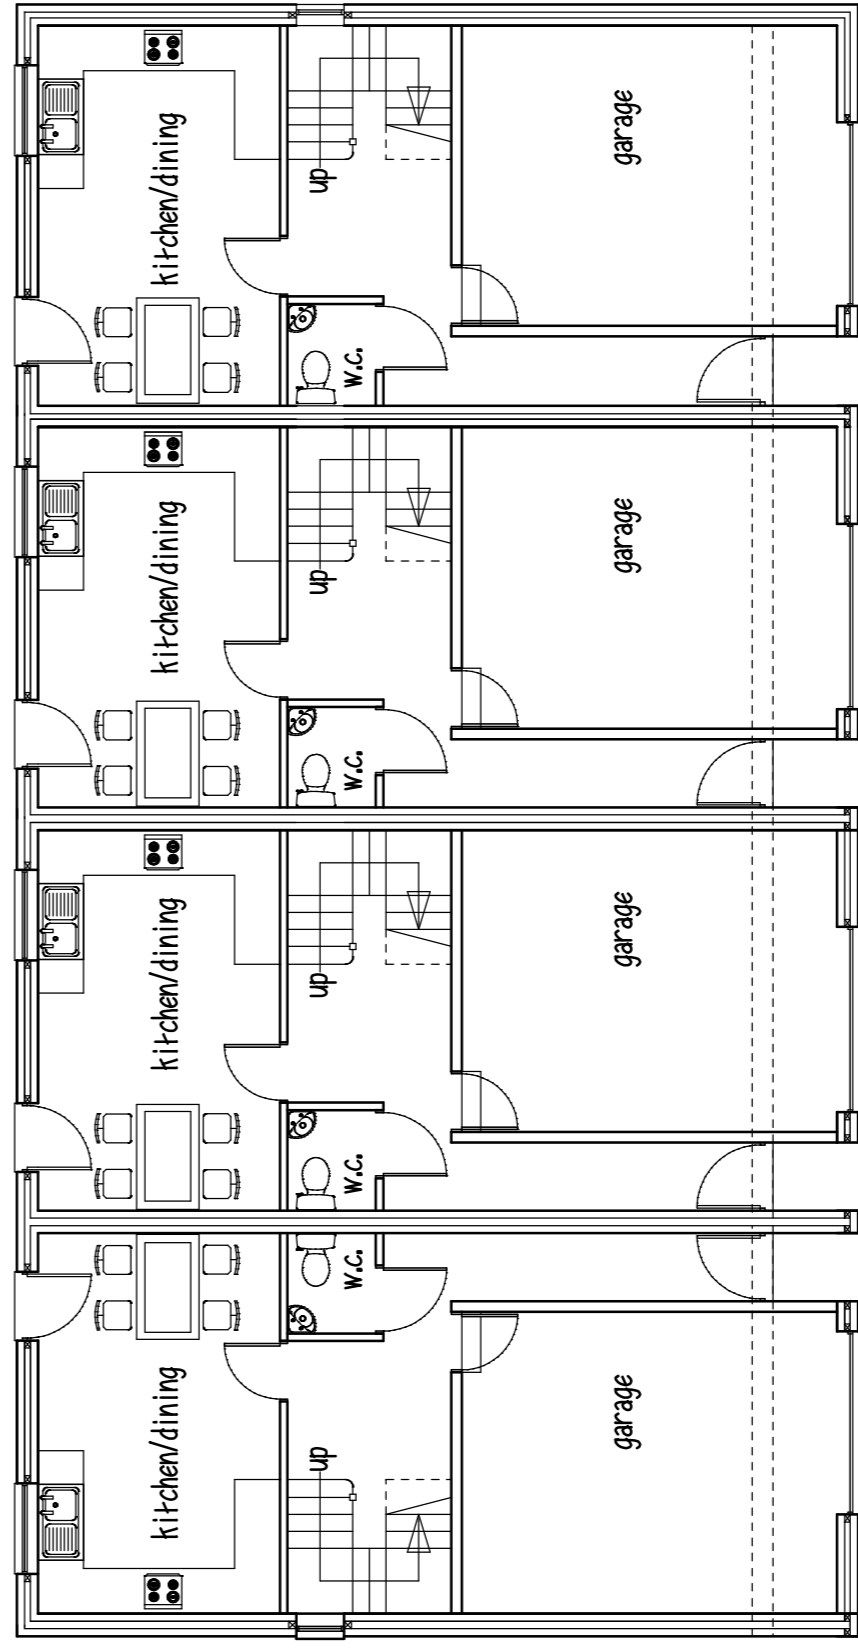


REAR ELEVATION

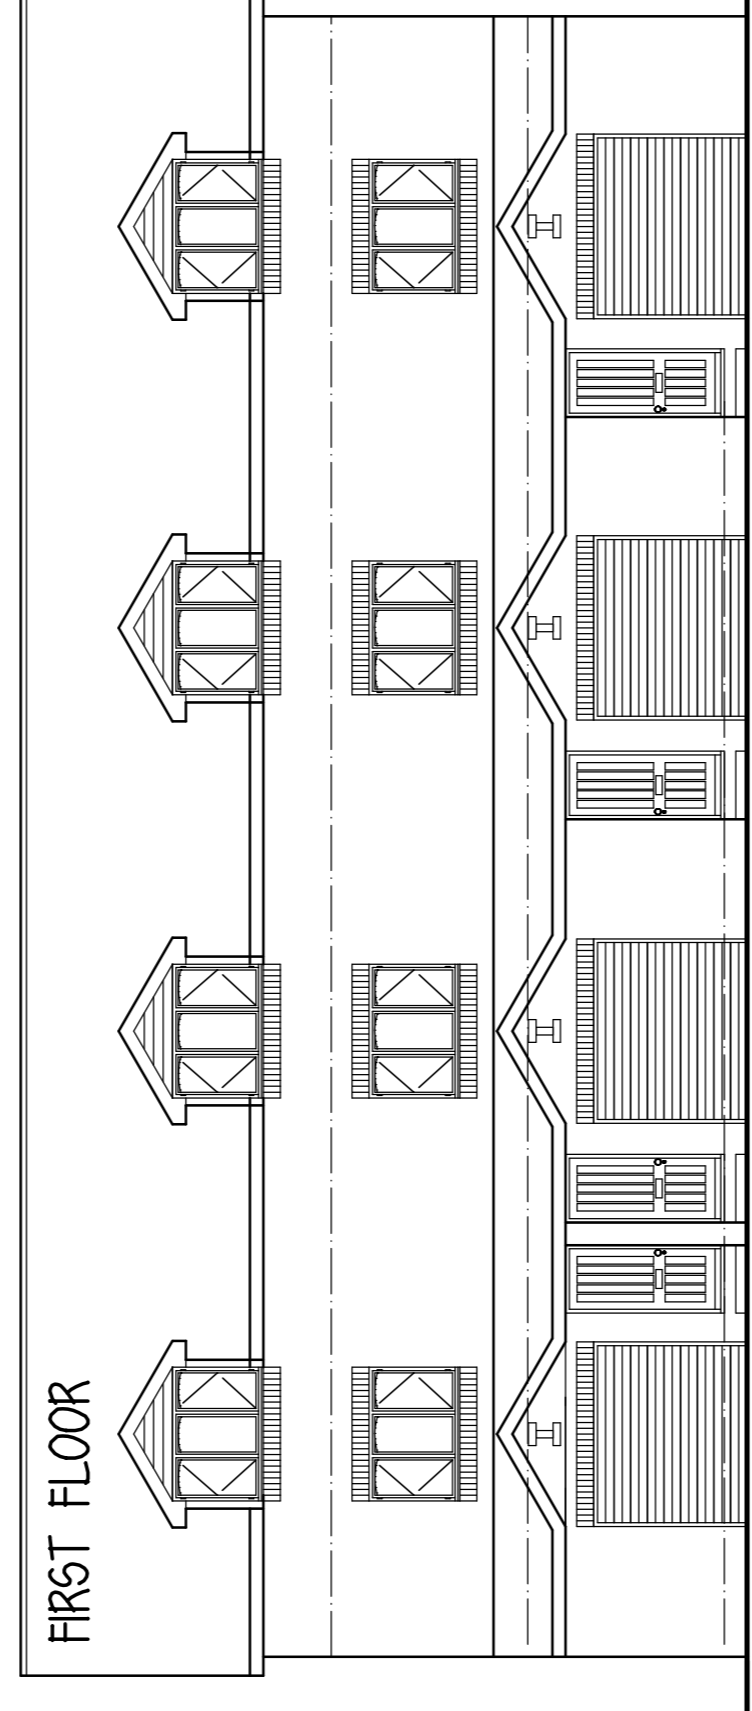


FRONT ELEVATION

ROOF - concrete interlocking tiles
WALLS - brick with brick head & cills

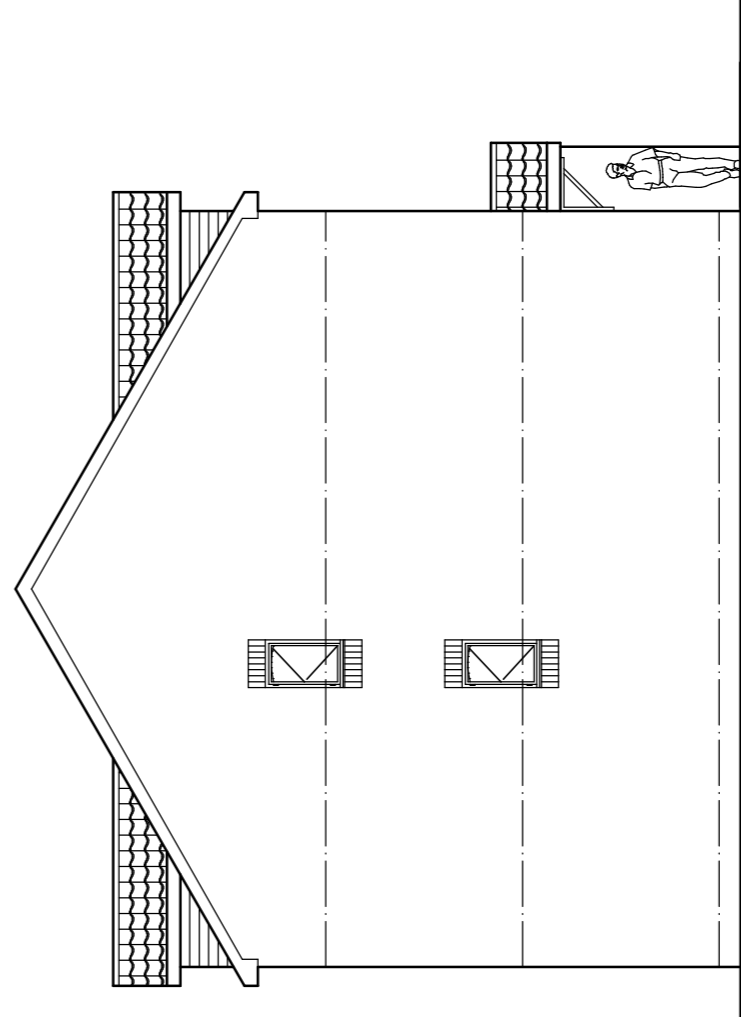

SIDE ELEVATION

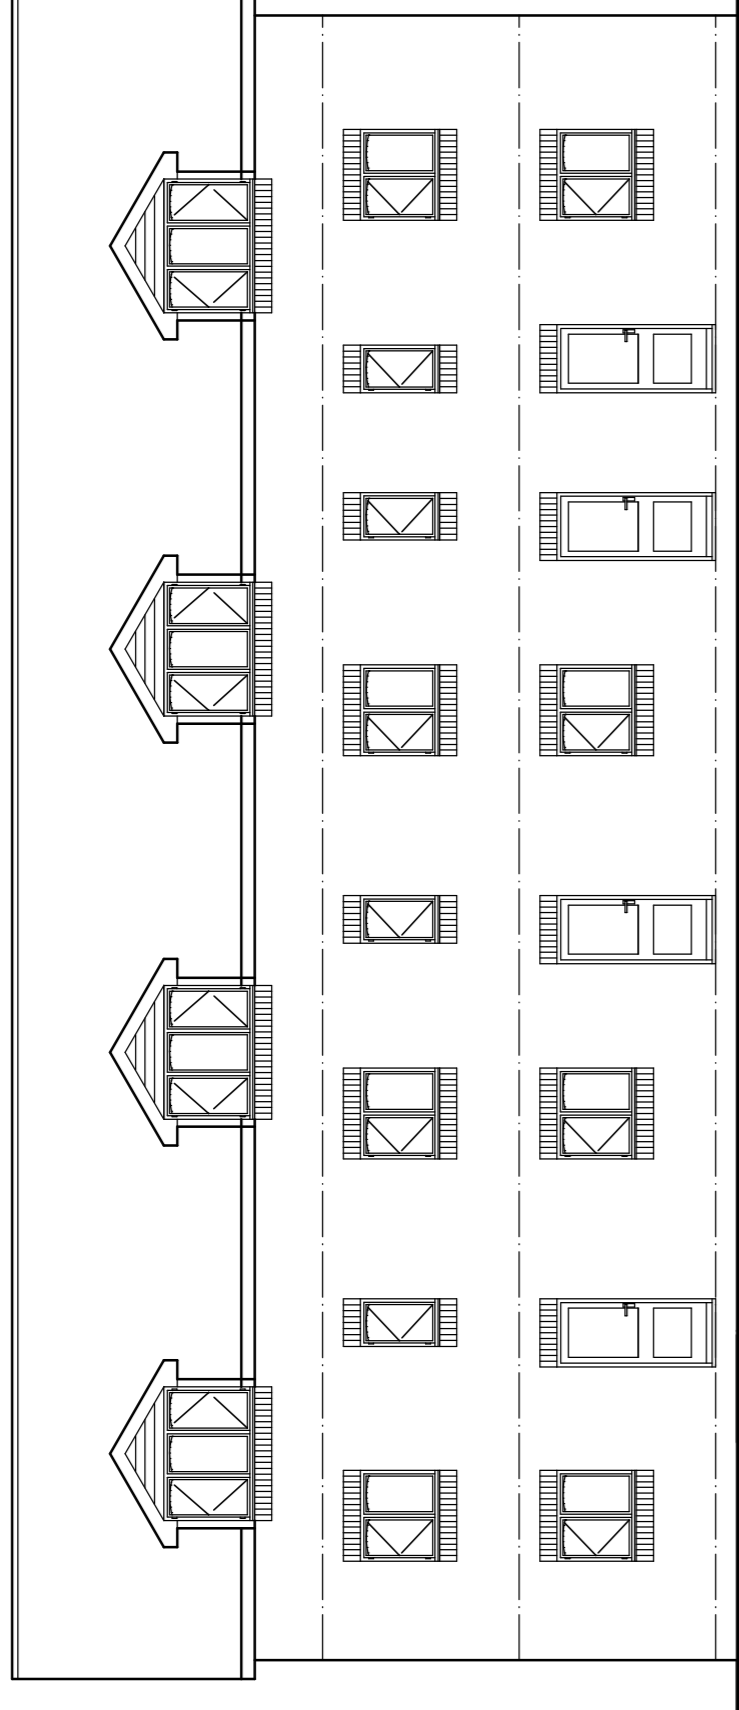

SIDE ELEVATION

Mr A SHARIF

PROPOSED 6 No TOWN HOUSES
EDWARD ROAD
GOLDTHORPE

PLANS & ELEVATIONS

1:1000A1 AUG17 Rev A

Peter Thompson
Linwood
Barneley Road
Dodworth
Barneley S753JR
tel £ 01226
Fax 201391

