
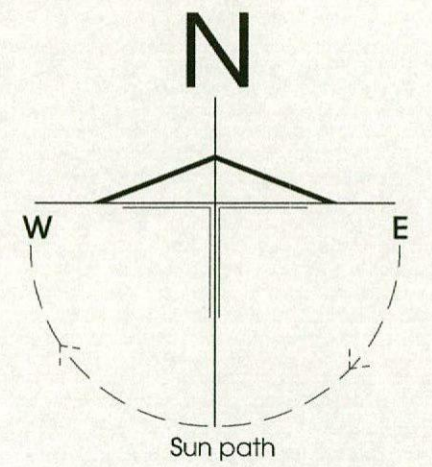


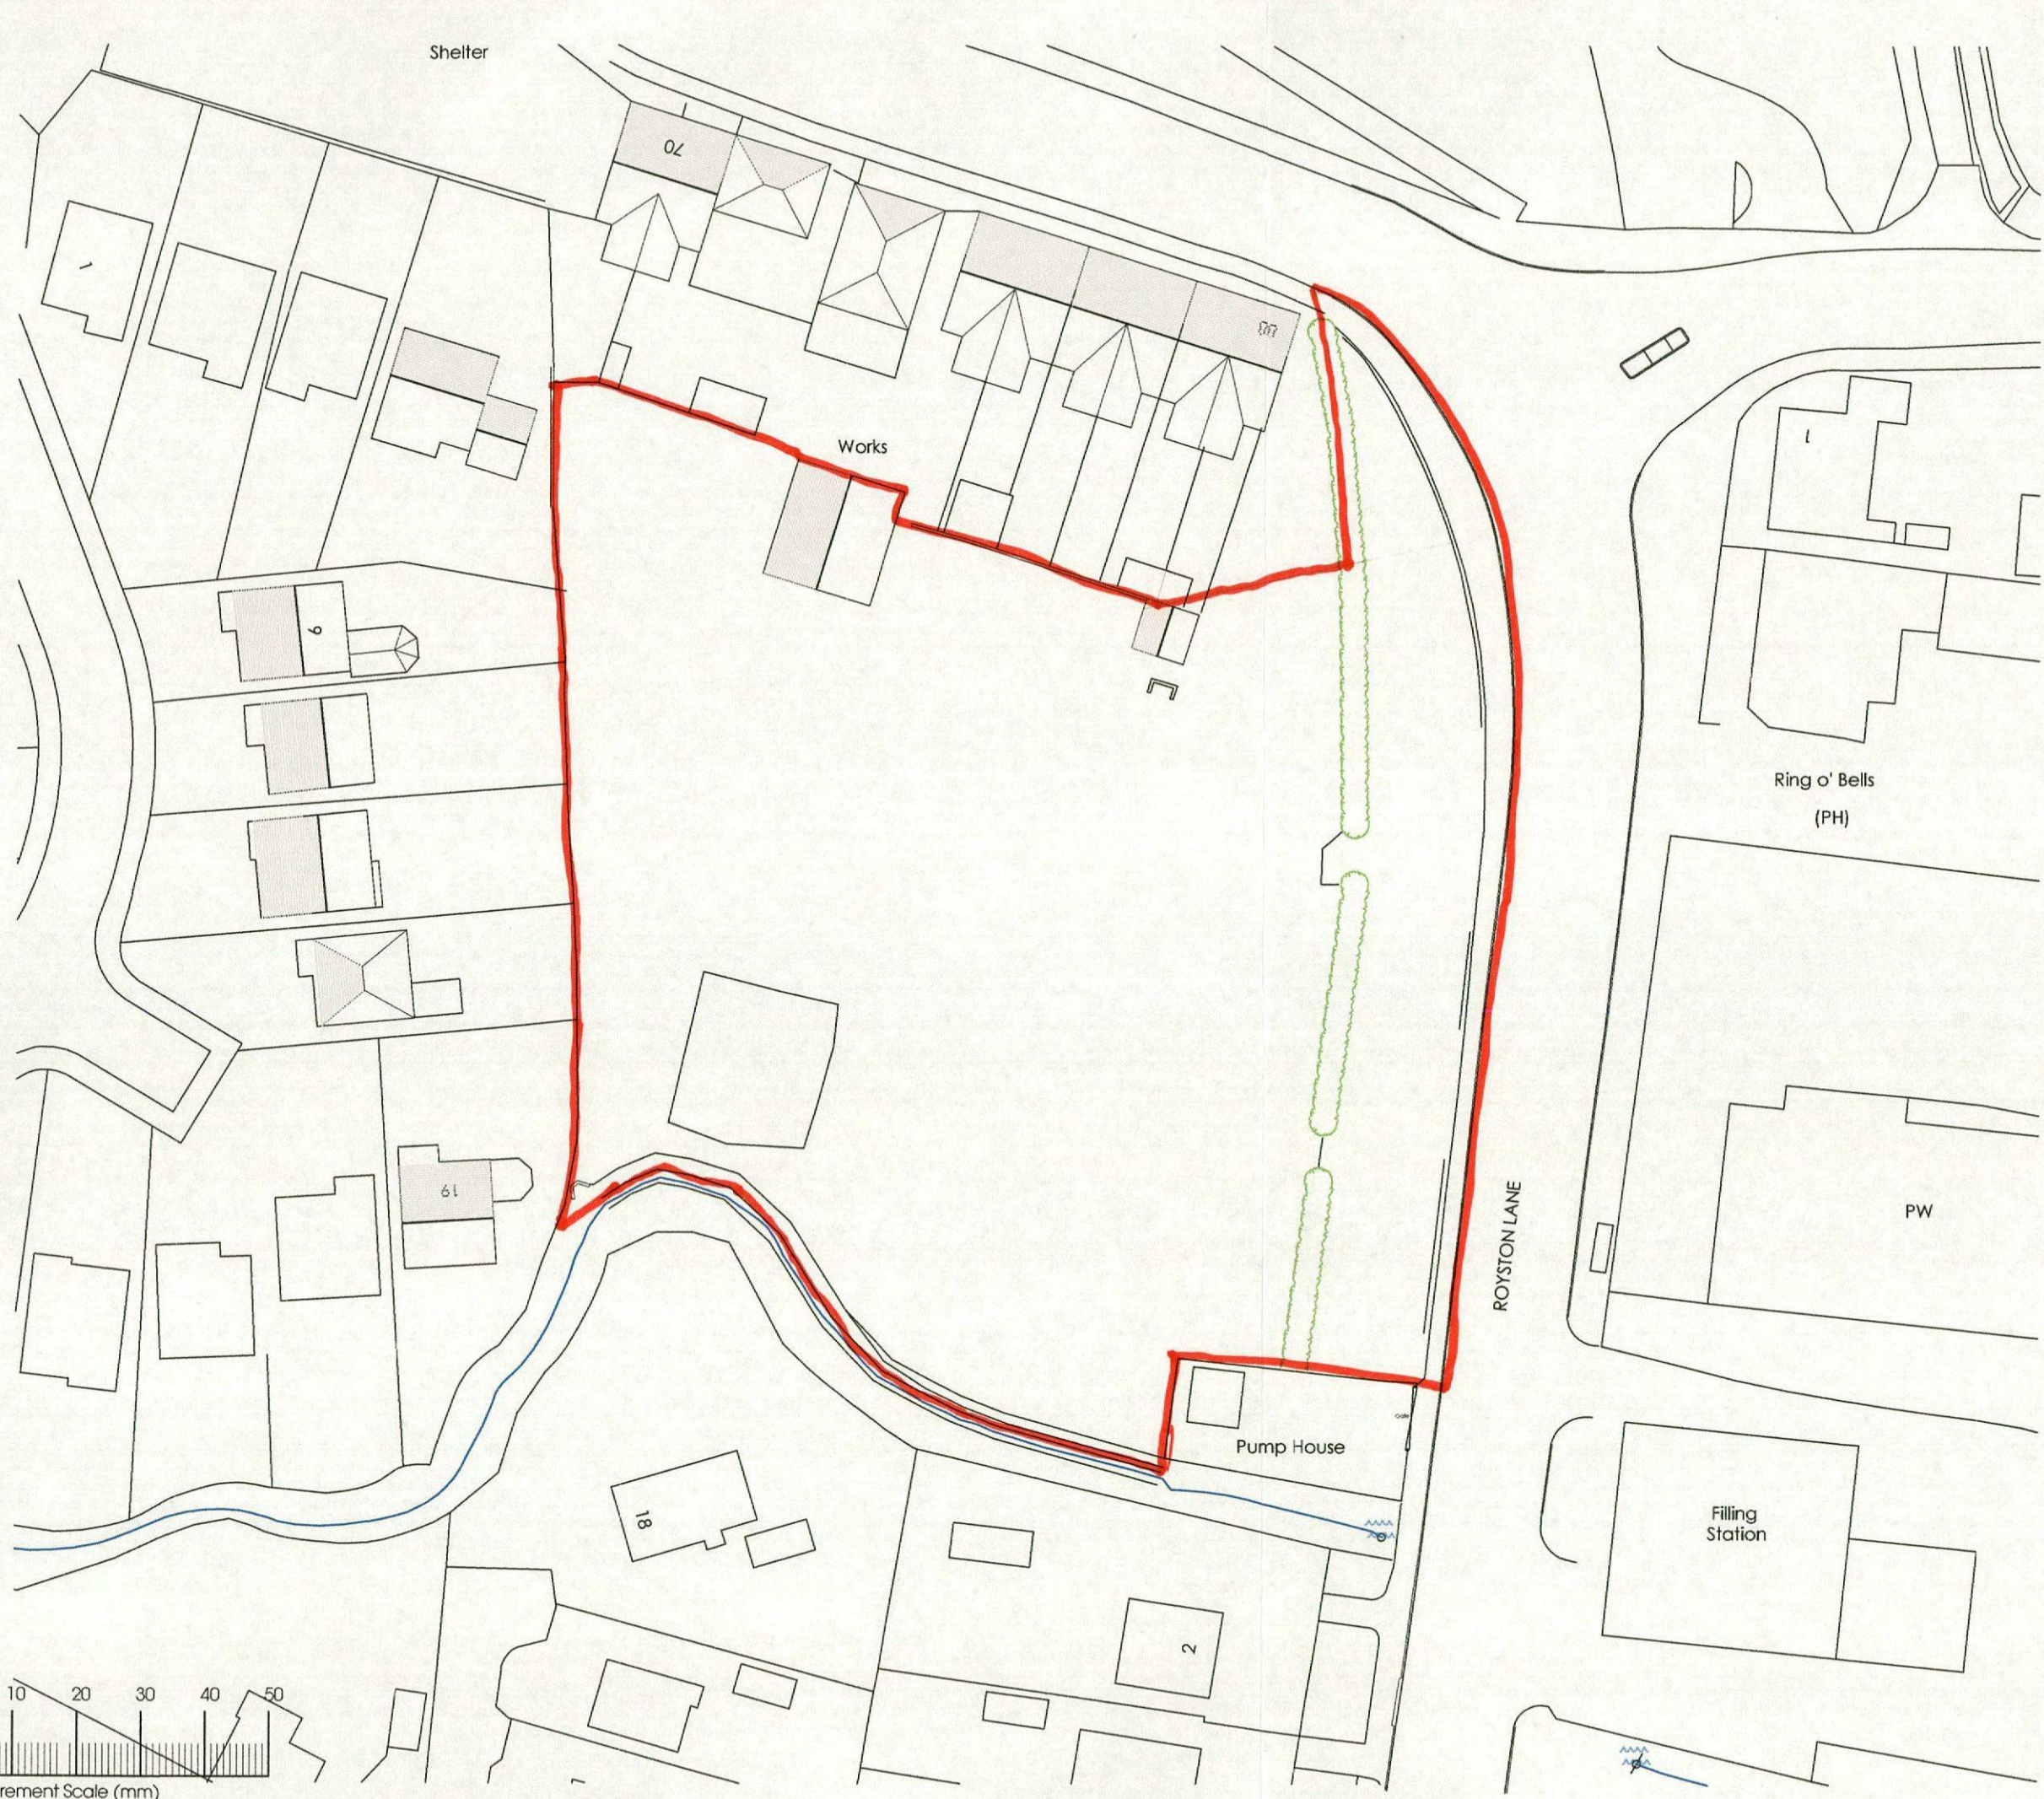

P01 Preliminary Issue DH

Rev	Description	Date	By	Rvw
-----	-------------	------	----	-----

Residential Development

at Royston Lane
Royston

for Westmoreland Homes Ltd

Farrar Bamforth Associates Ltd.

Chartered Architectural Technologists

51 Trinity Street, Huddersfield, HD1 4DN
Tel: (01484) 424008 Fax: (01484) 512305
E-mail: design@farrarbamforth.co.uk
Website: www.farrarbamforth.co.uk

Location Plan

Project	Originator	Zone	Level	Type	Role	Number	Revision
---------	------------	------	-------	------	------	--------	----------

18D15 - FBA - ZZ - XX - DR - A - 0203 - P01

Drawn	Date	Scale	Revision Status	Scale of A3
DH	Mar 18	S2	Preliminary	1:500

This document is © Farrar Bamforth Associates Ltd. Drawing measurements shall not be obtained by scaling. Setting out dimensions are to face of structure. Verify all dimensions prior to construction or product manufacture. Immediately report any discrepancies on this document to Farrar Bamforth Associates Ltd. This document shall be read in conjunction with associated models, specifications and related consultants documents.