
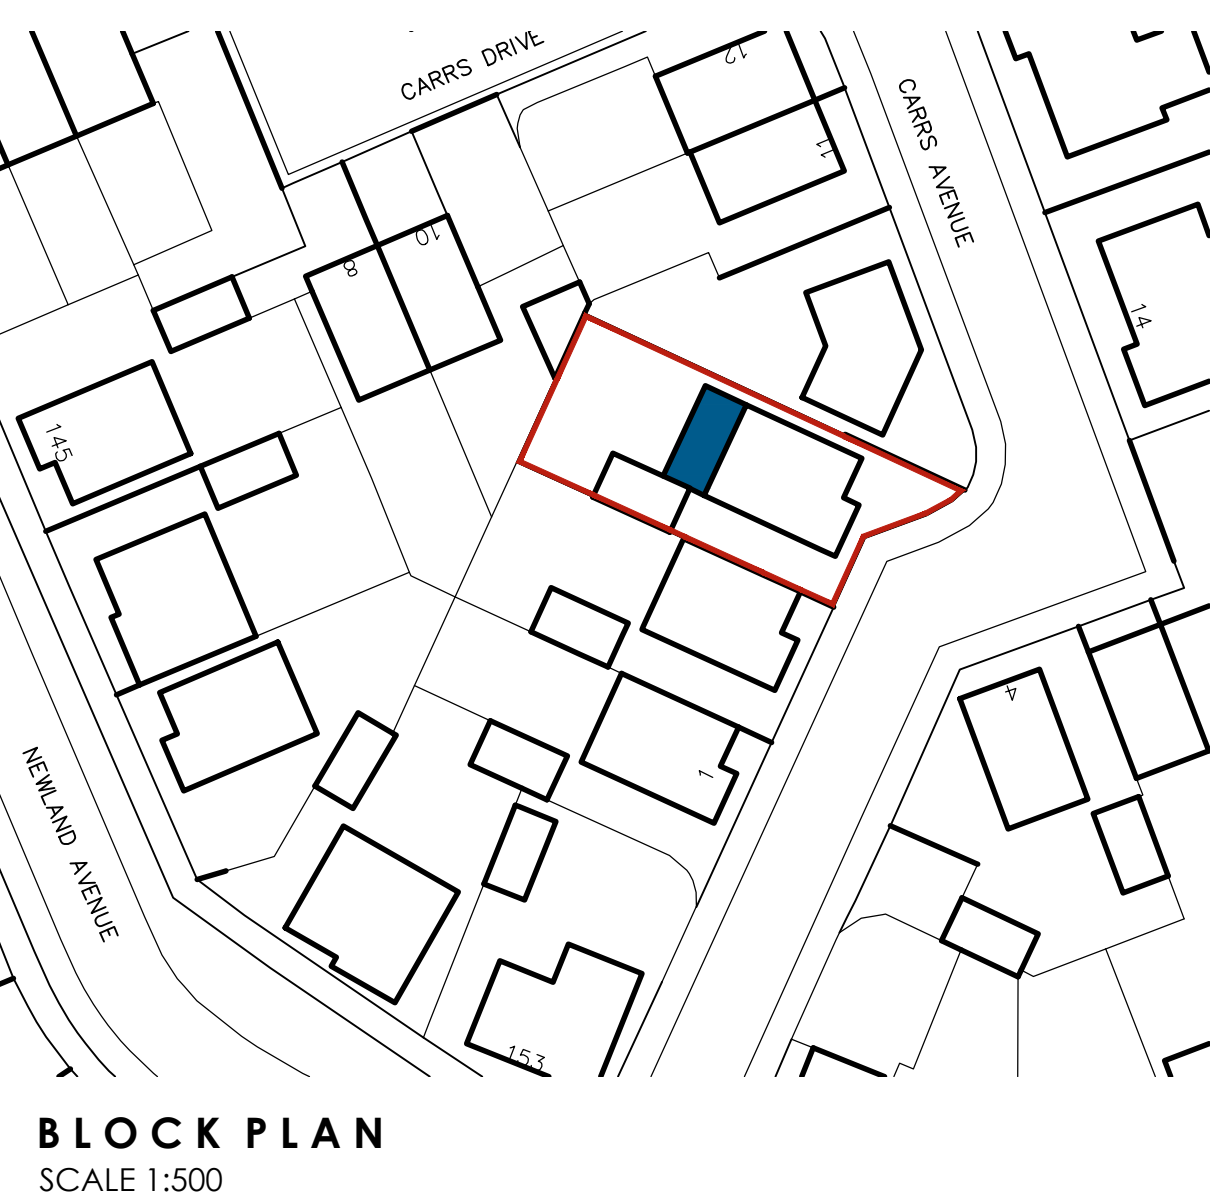
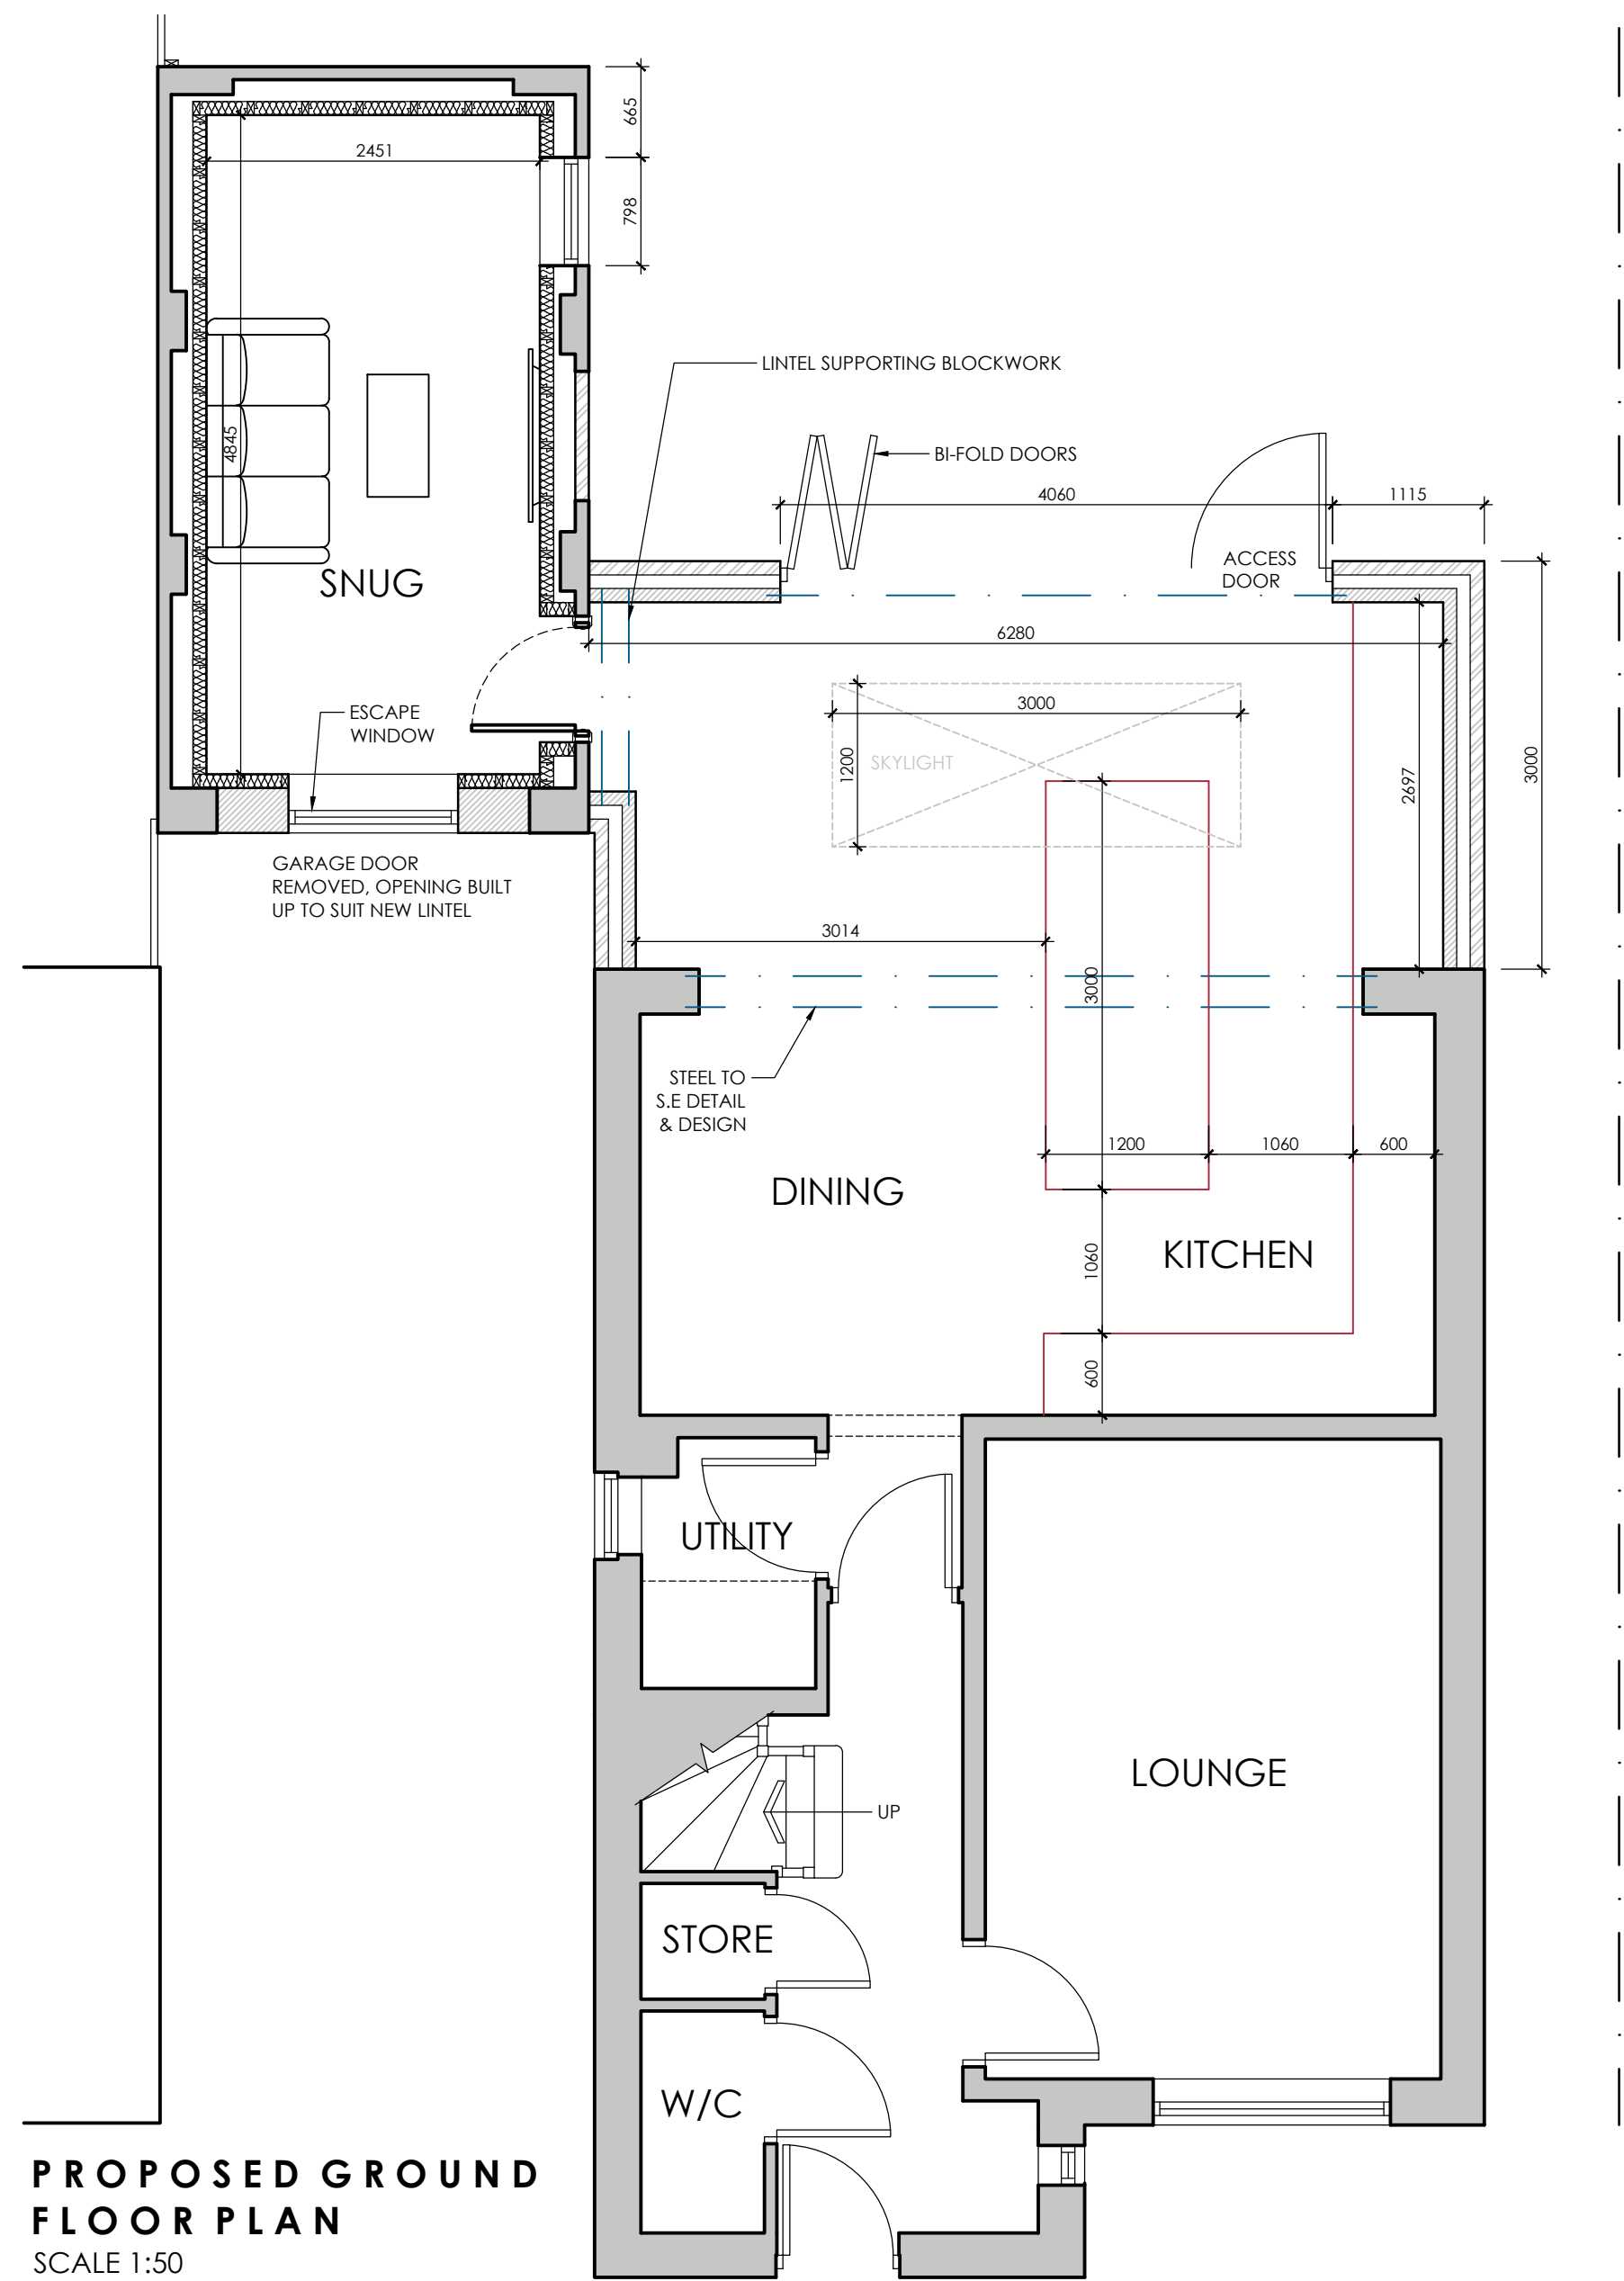
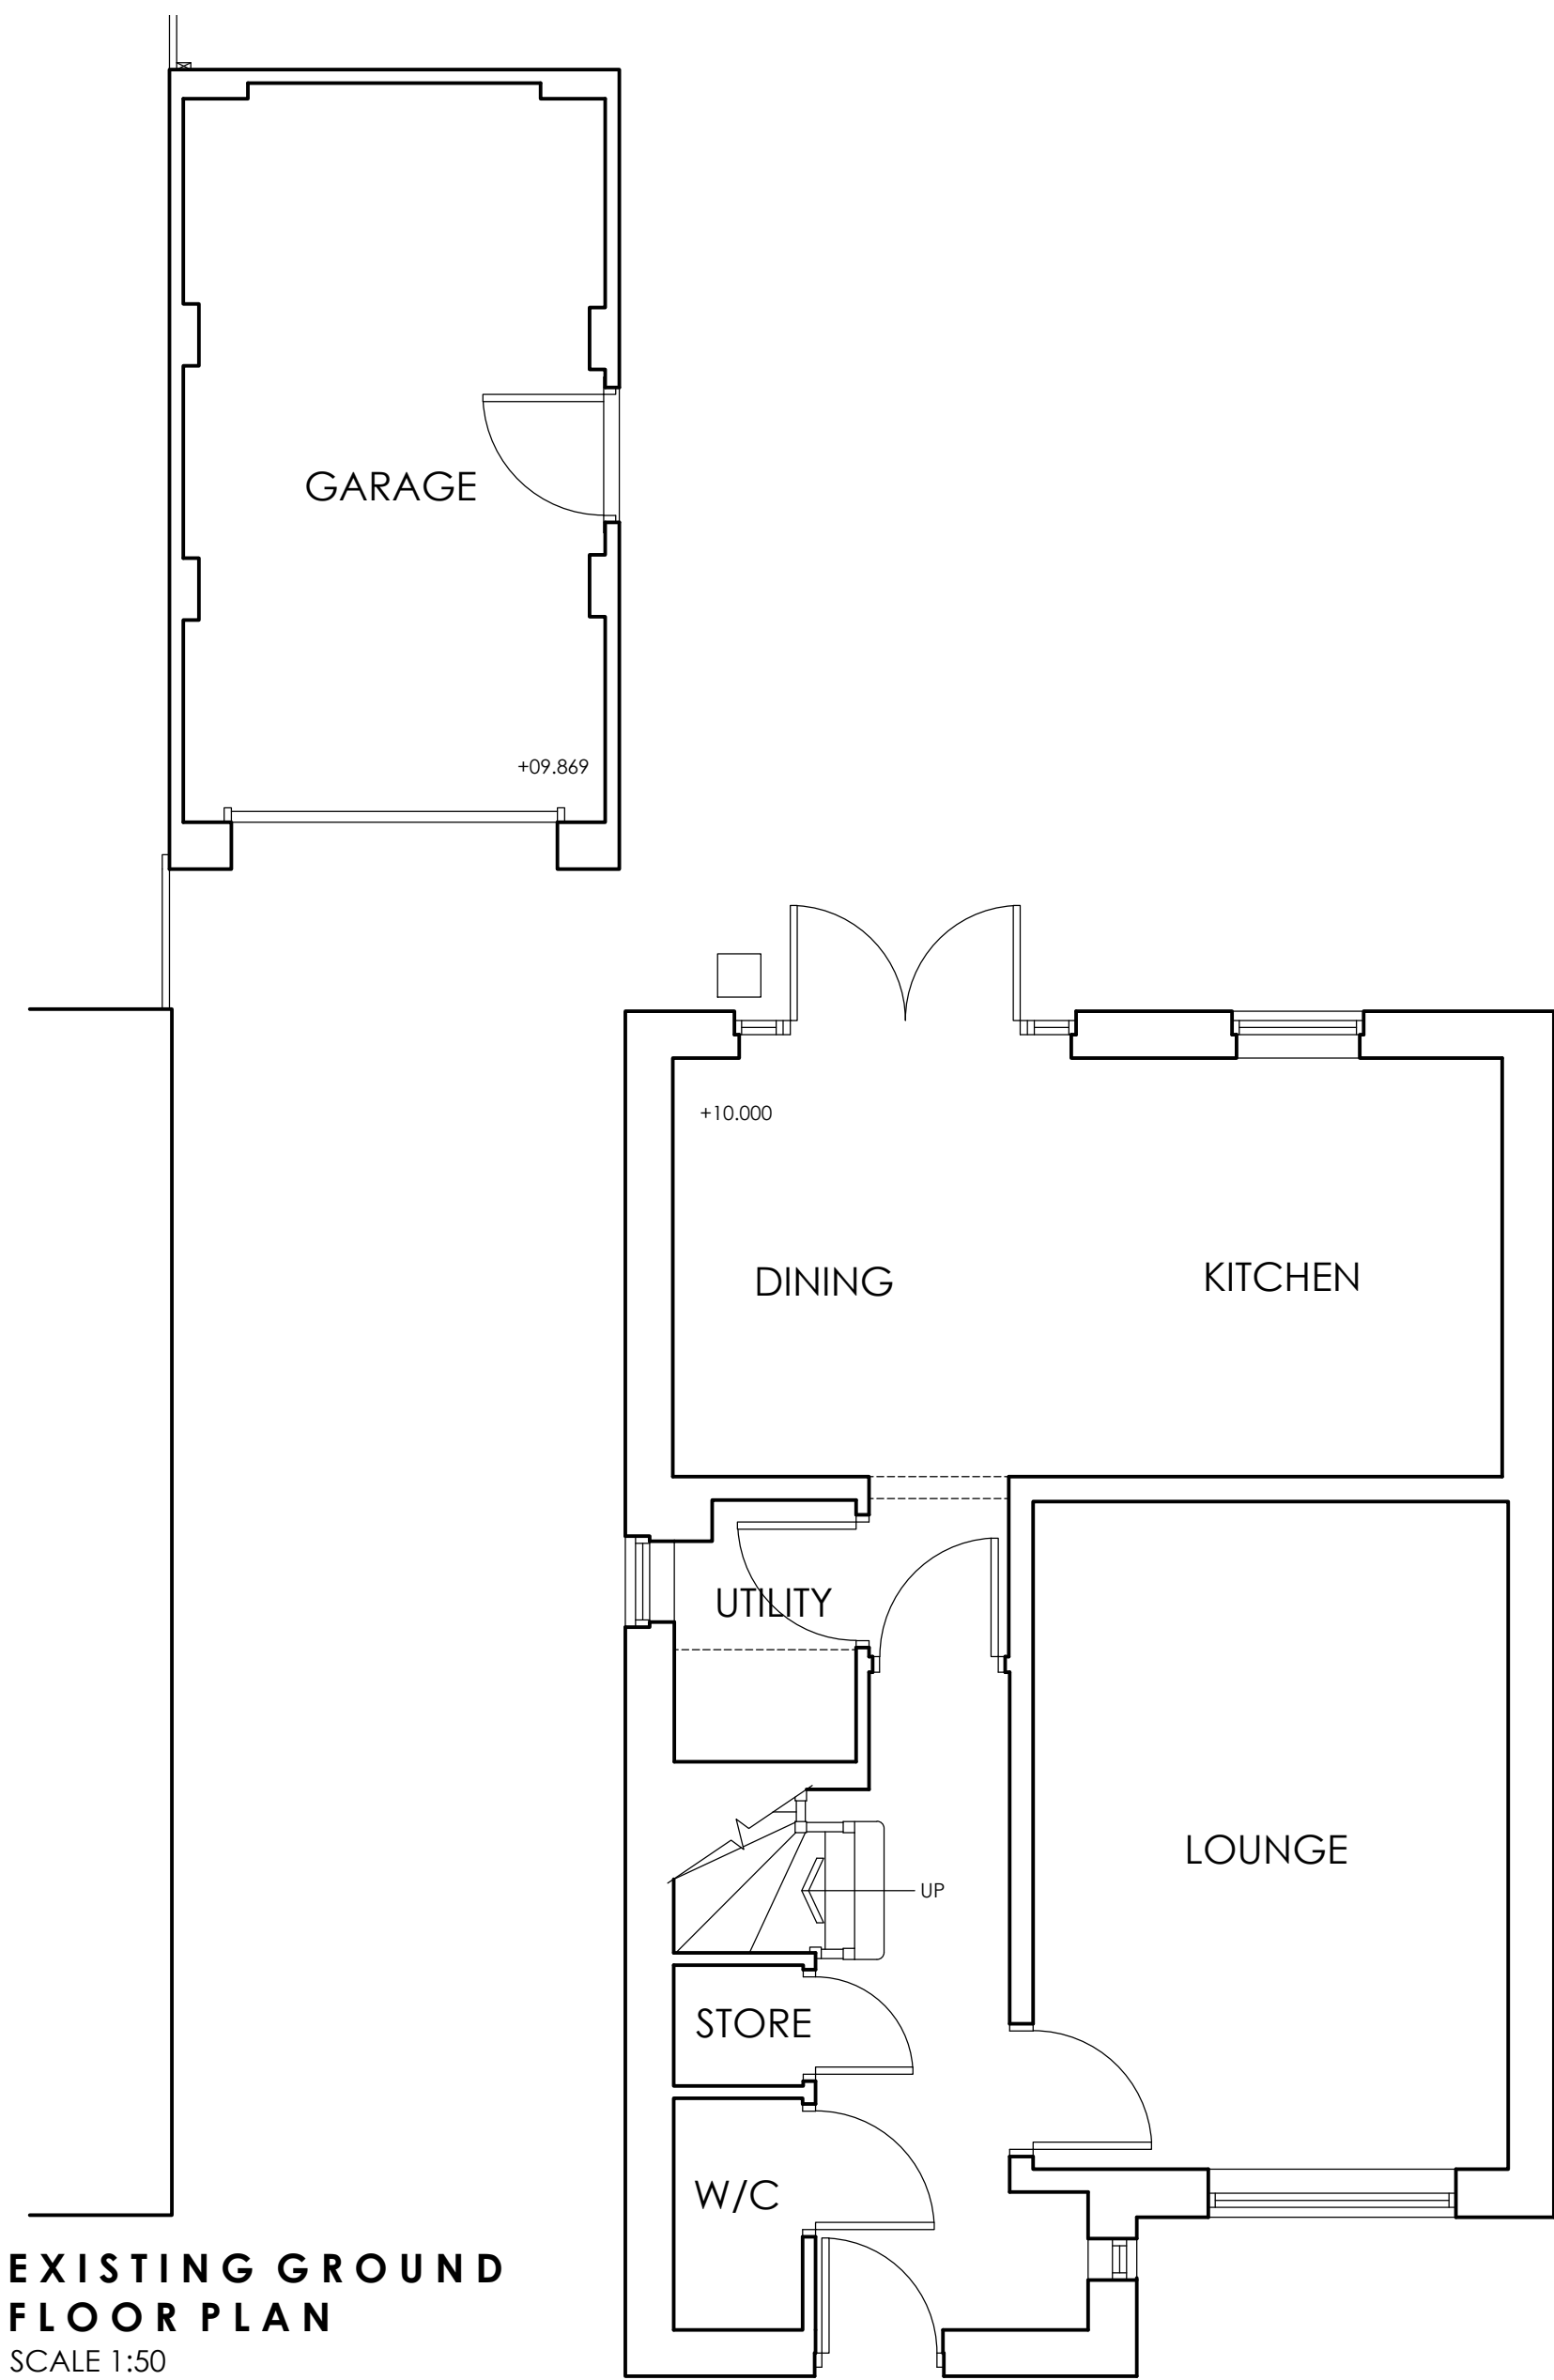


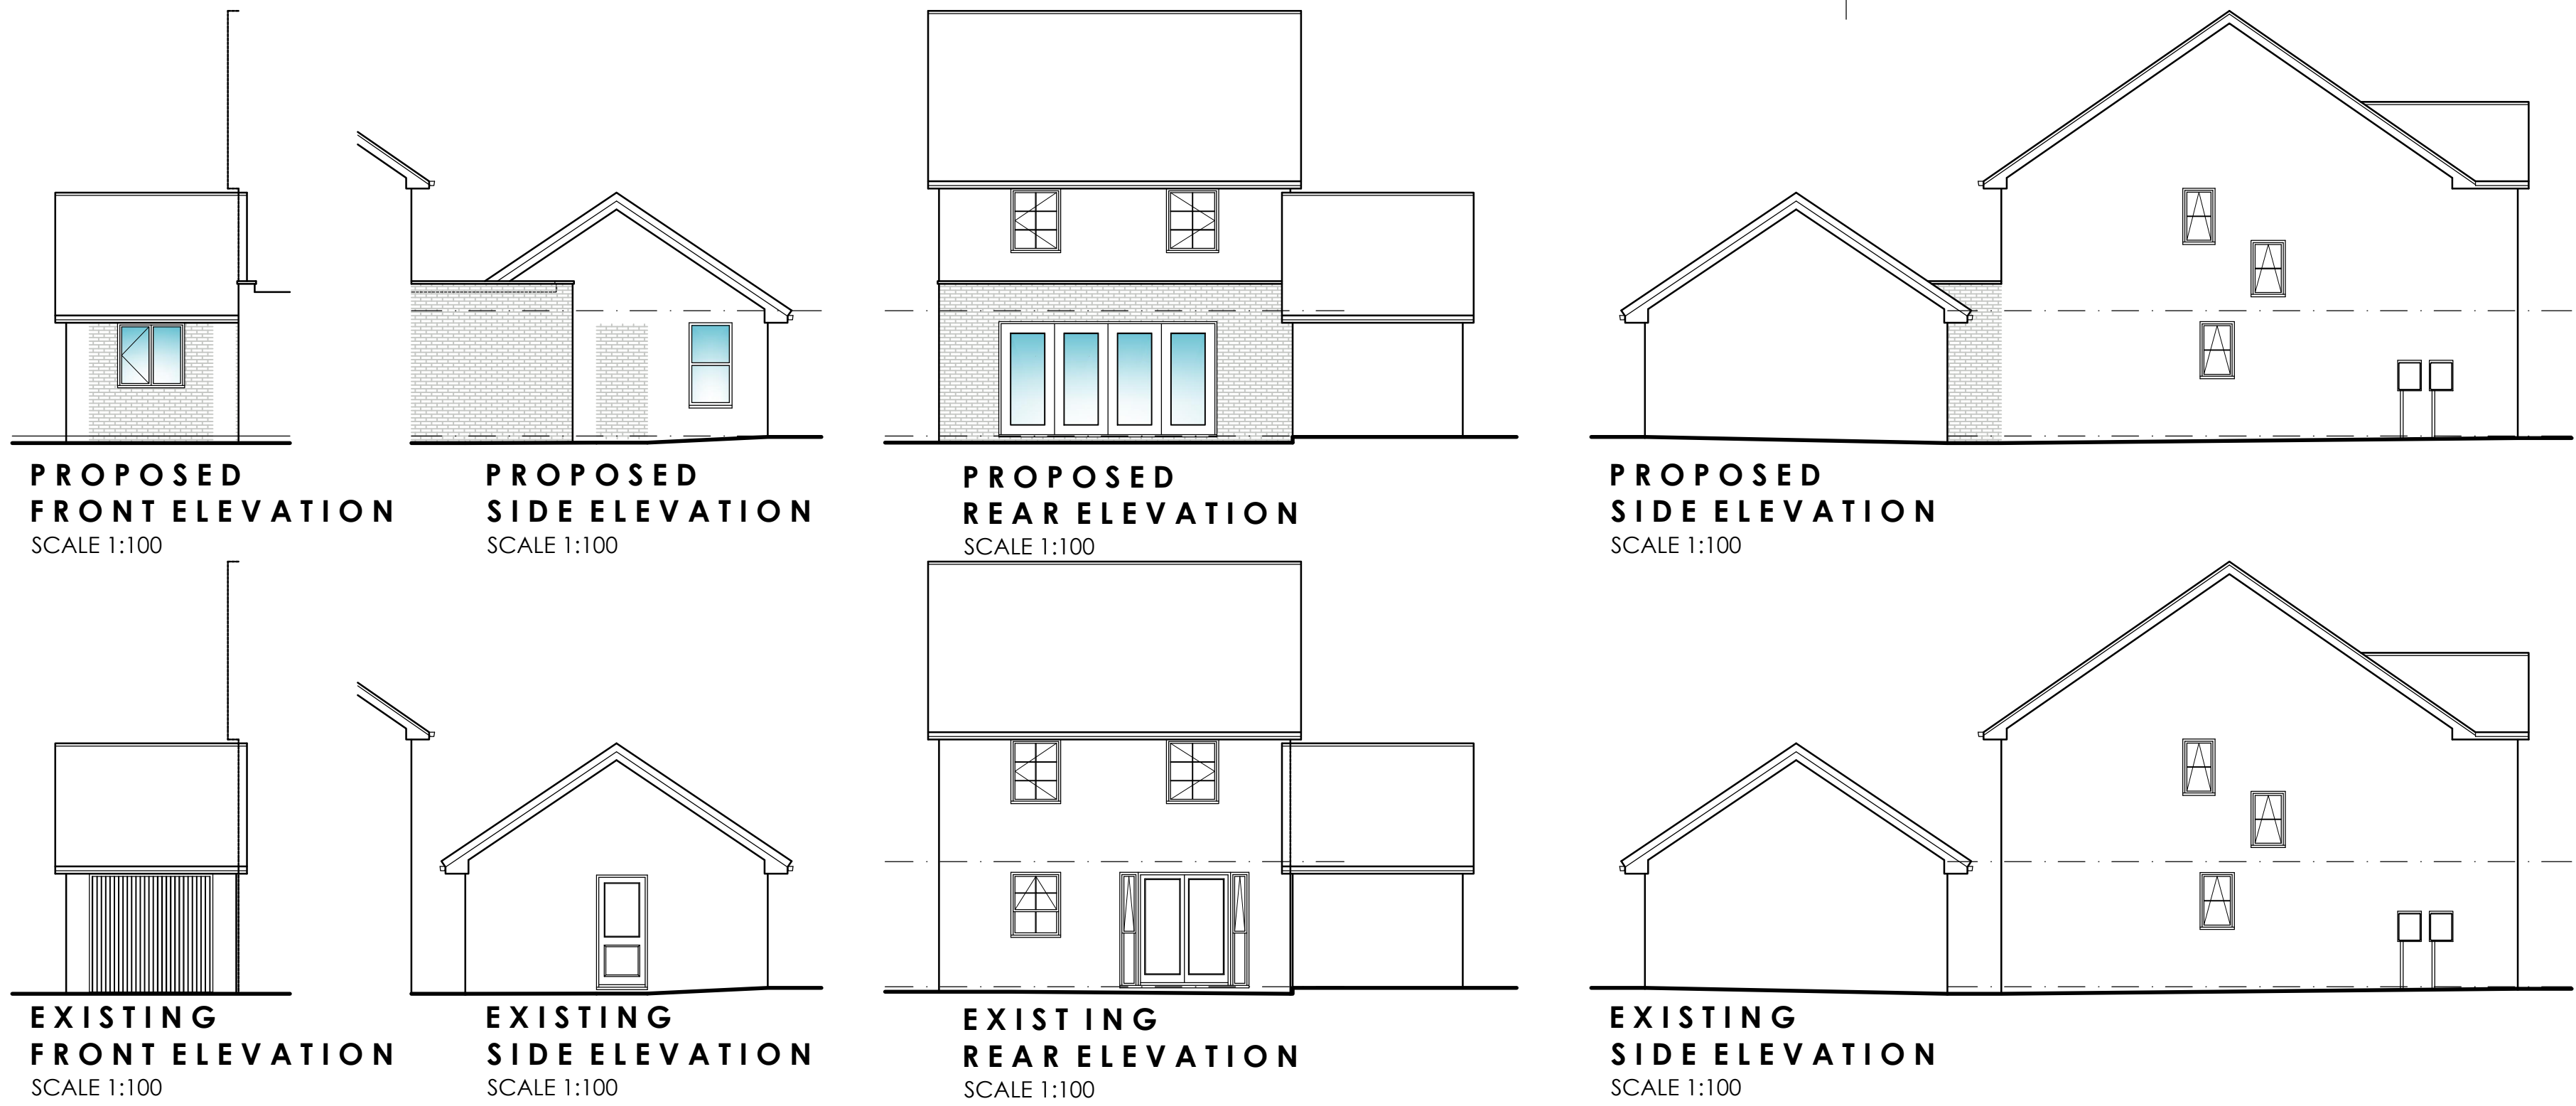

 White Agus Architectural Services			OFFICE ONE, DRILL HALL, 11 EASTGATE, BARNSELEY, S70 2EU			Phone: 01226 208482 Email: info@whiteagus.co.uk Web: www.whiteagus.co.uk		
Project. PROPOSED EXTENSION AT 5 CARRS AVENUE, CUDWORTH BARNSELEY, S72 8FY					Client. MATTHEW HANWELL			
Drawing Title. PLANS AND ELEVATIONS					Date. NOVEMBER 2024		Scale. 1:50 & 1:100 @ A1	
					Ref. 24-129		Dwg. No. 01	Rev. A
Date	Suffix	Description			Date	Suffix	Description	
26/11/2024	A	REVISED TO CLIENTS REQUIREMENTS						