



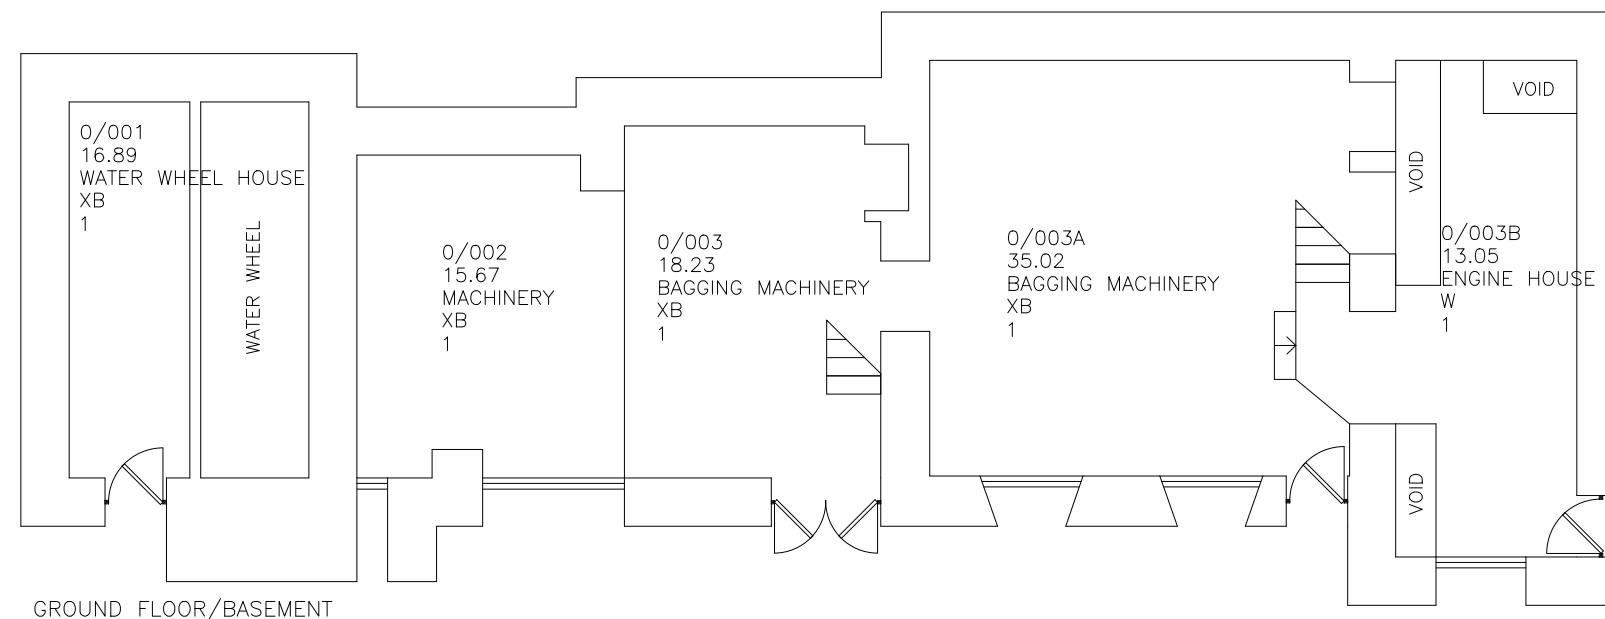


GROUND FLOOR/BASEMENT

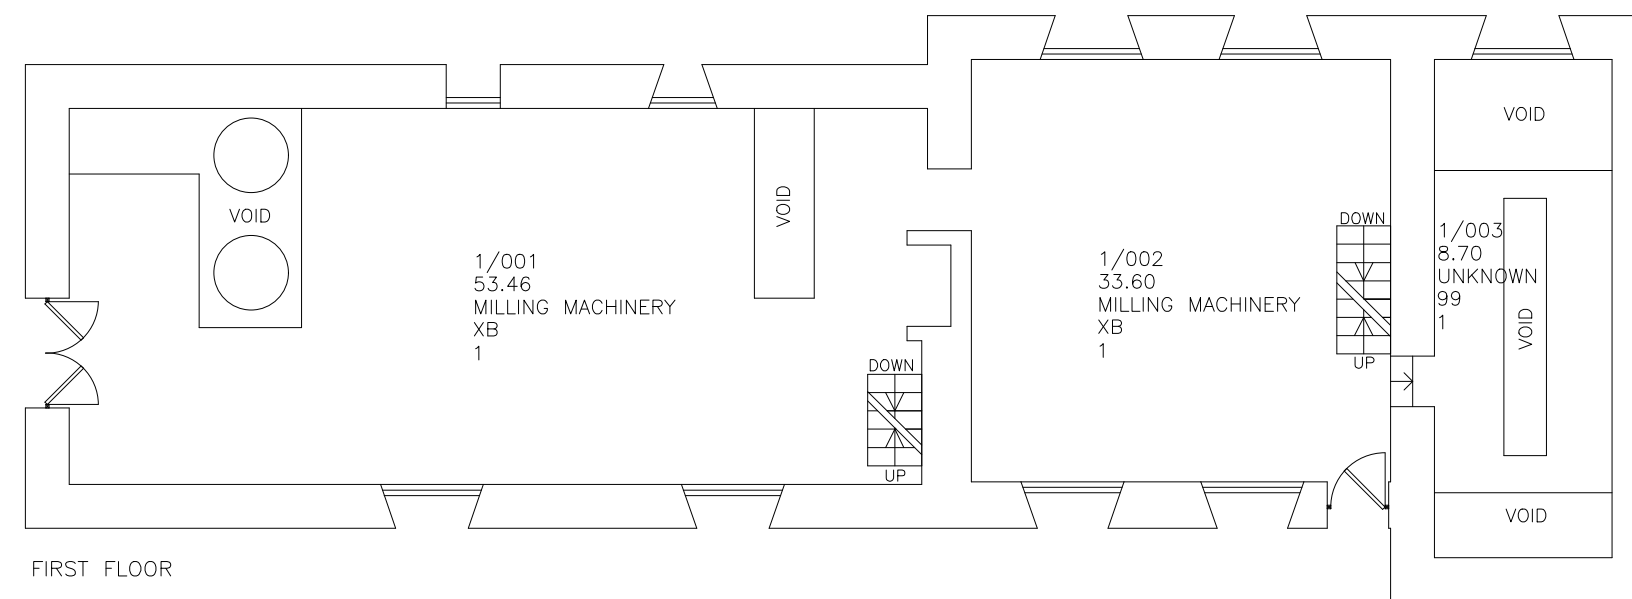


FIRST FLOOR

BLOCK 1


AREA: 329.69 SQ.M

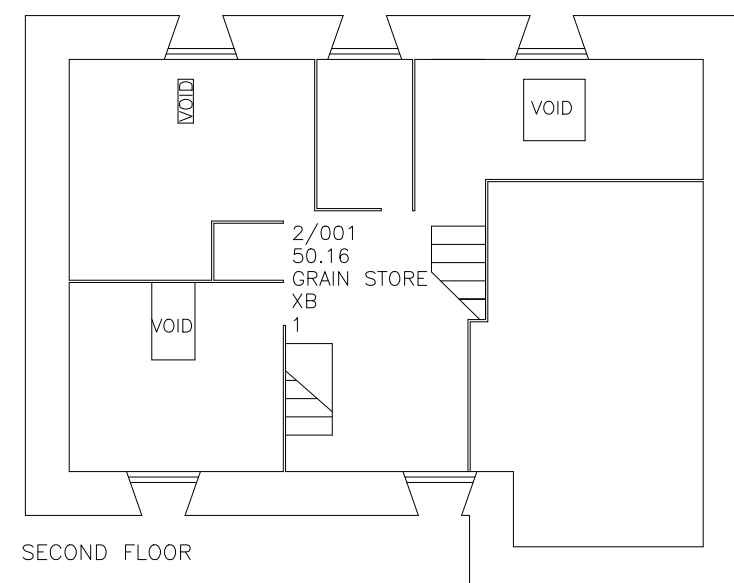

SECOND FLOOR

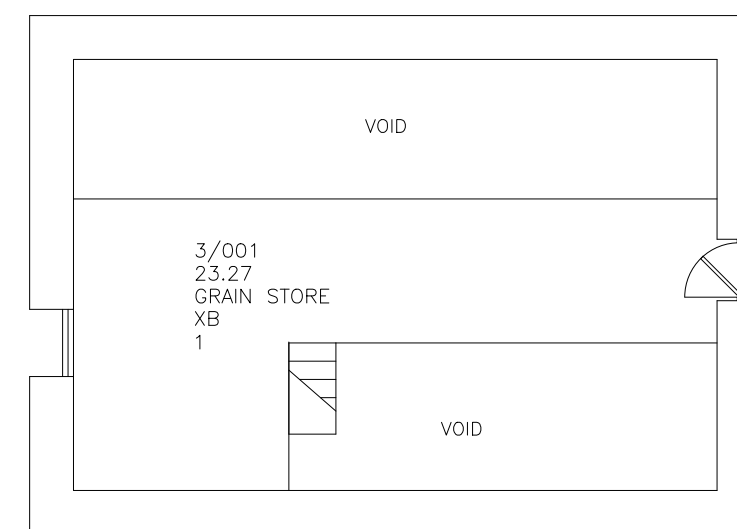

THIRD FLOOR

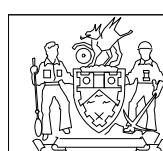

**BARNSELY**  
Metropolitan Borough Council

Property & Procurement  
Alan White  
Assistant Executive Director  
Springfield House, Springfield St  
Barnsley S70 6HH  
Tel. 01226 774300  
Fax. 01226 774399

PROJECT  
ASSET MANAGEMENT  
SURVEY DRAWING

DRAWING  
WORSBROUGH MILL

|                |                    |                      |          |
|----------------|--------------------|----------------------|----------|
| Project Code   | Drawing No.<br>BW3 | Date<br>DEC'2007     | Revision |
| Scale<br>1:100 | Drawn<br>NIFES     | CAD File Information |          |