


Only figured dimensions should be used.
Scaled dimensions should be checked with the Architect.
This drawing together with the design, is the property and copyright of the Architect and must not be reproduced without written permission

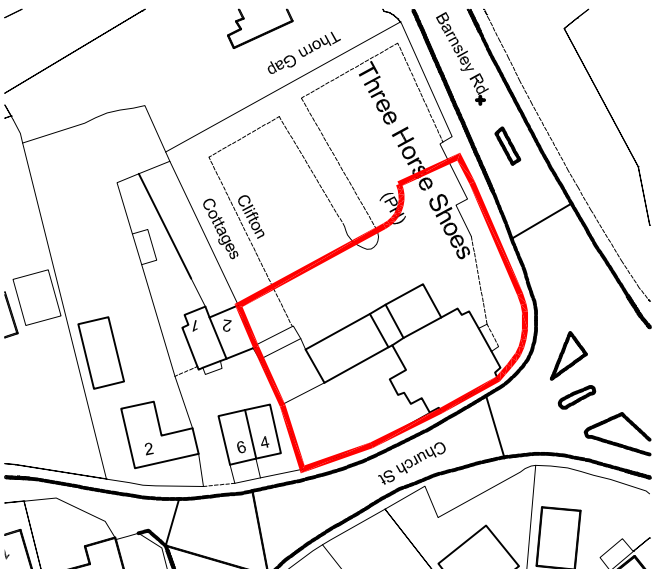

LOCATION PLAN

PLANNING

Revision:



accumen
designers & architects

accumenarchitects.co.uk 01 484 546000
Headrow House, Old Leeds Road, Huddersfield, HD1 1SG

CLIENT: PARAGRAM LTD.	JOB TITLE: THREE HORSESHOES BRIERLEY S72 9JT	DRAWING TITLE: LOCATION PLAN	DRAWN BY: JF	DATE: DEC 17
			CHECKED BY: JC	SCALE: 1:1250 @ A4
			DRAWING NUMBER: 2423 - LOC	