


Block Plan. 39 Tennyson Close



0 20
Metres

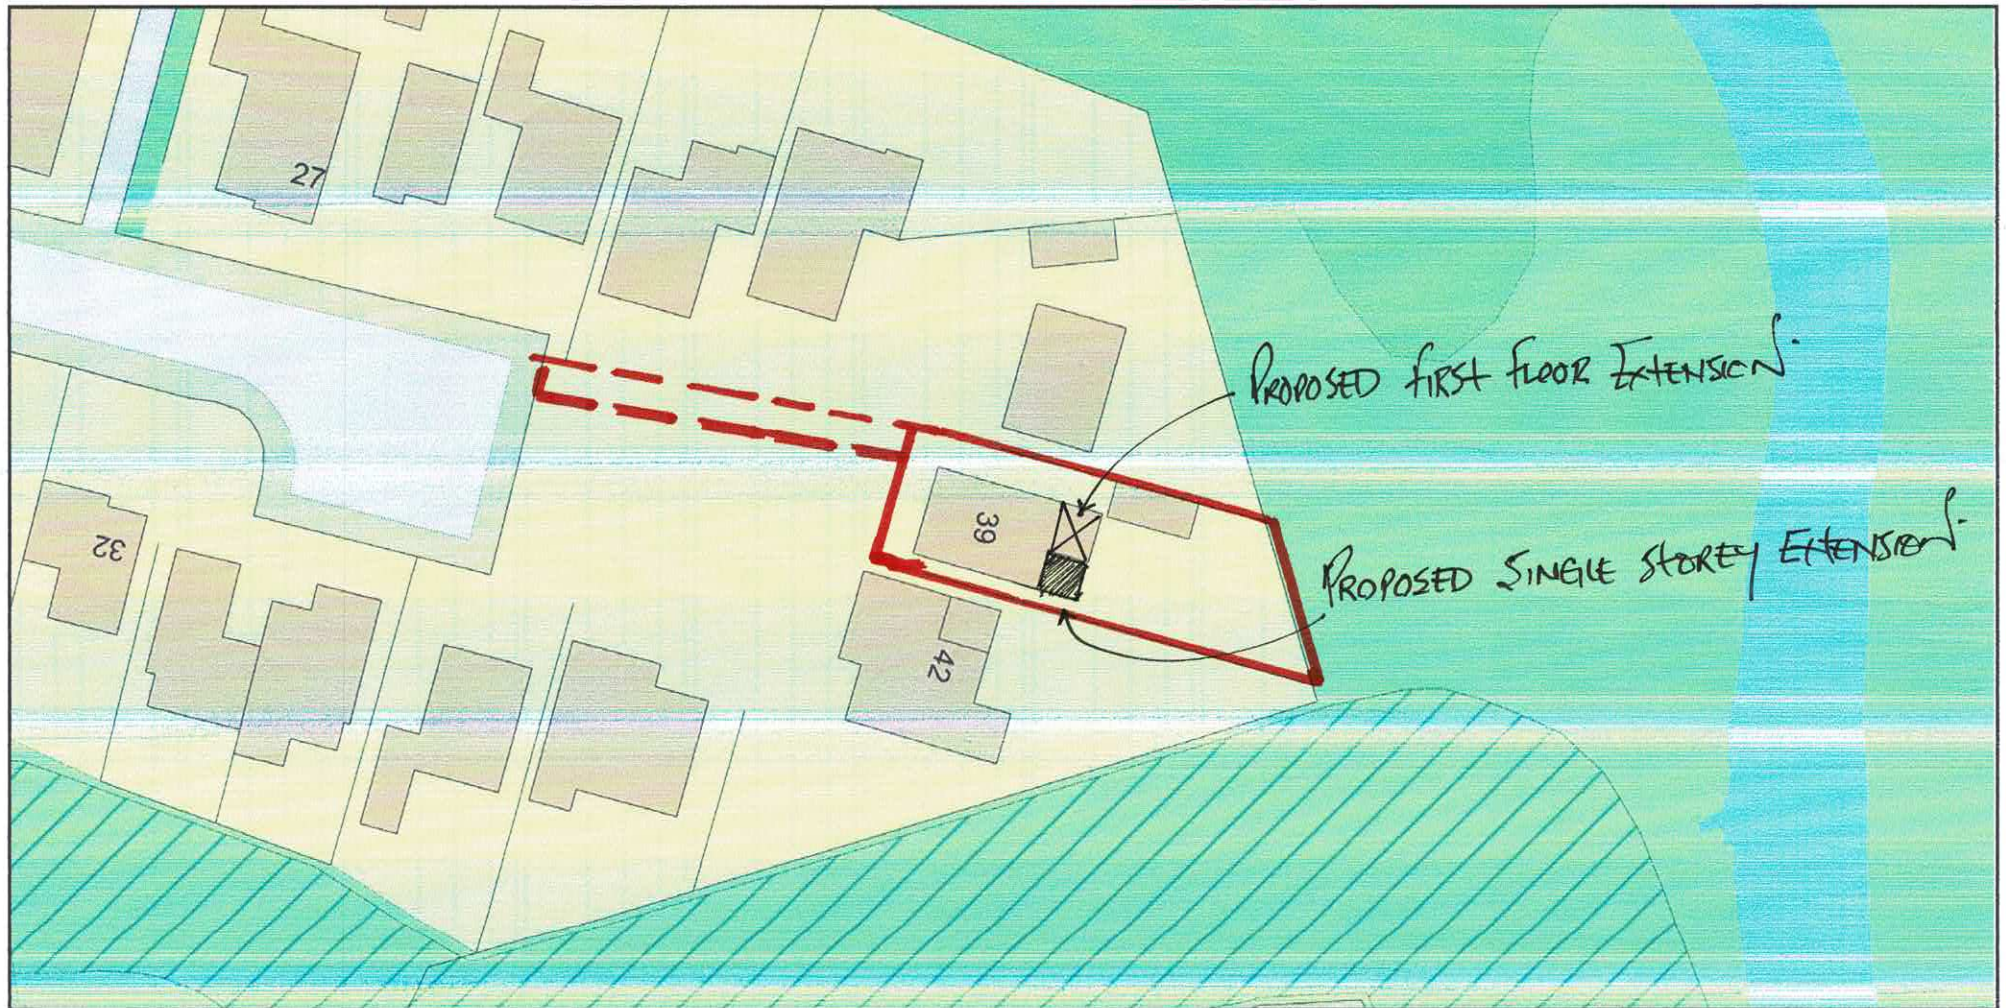

Plan Produced for: Steve Camps

Date Produced: 23 Jan 2025

Plan Reference Number: TQRQM25023113234297

Scale: 1:500 @ A4

© Crown copyright and database rights 2023 OS 100042766



39 Tennyson Close Penistone S36 6GY



39 TENNYSON CLOSE.

0 50
Metres



Plan Produced for: Steve Camps

Date Produced: 23 Jan 2025

Plan Reference Number: TQRQM25023112716505

Scale: 1:1250 @ A4

© Crown copyright and database rights 2023 OS 100042766

