




REAR ELEVATION

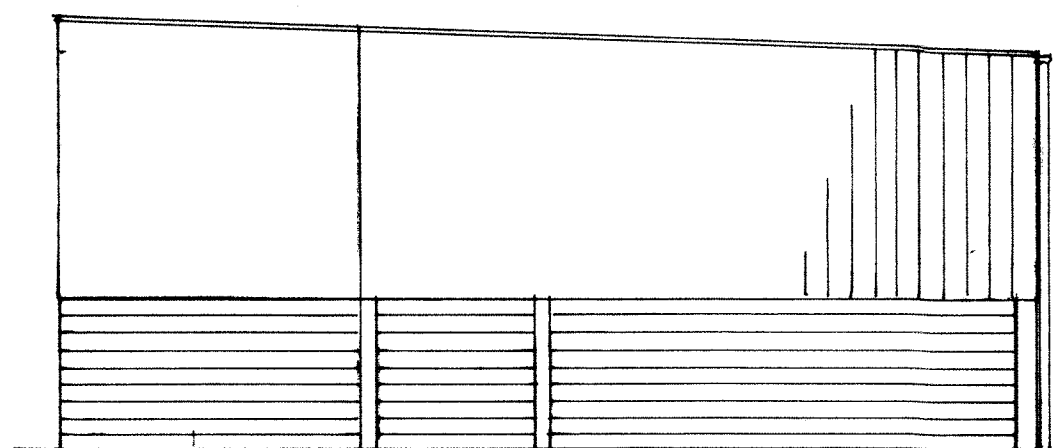


SIDE ELEVATION

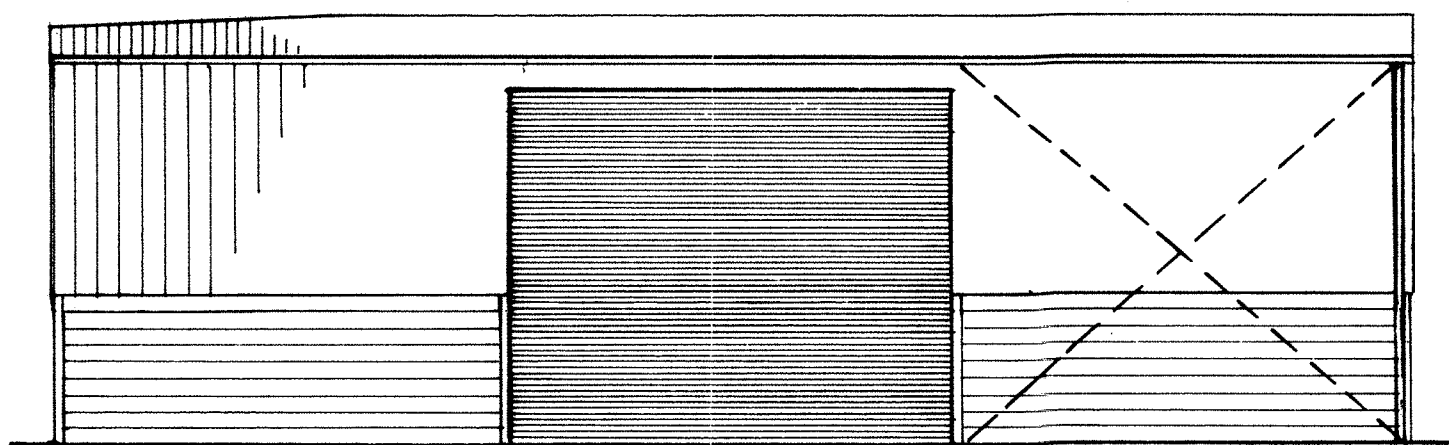


FRONT ELEVATION

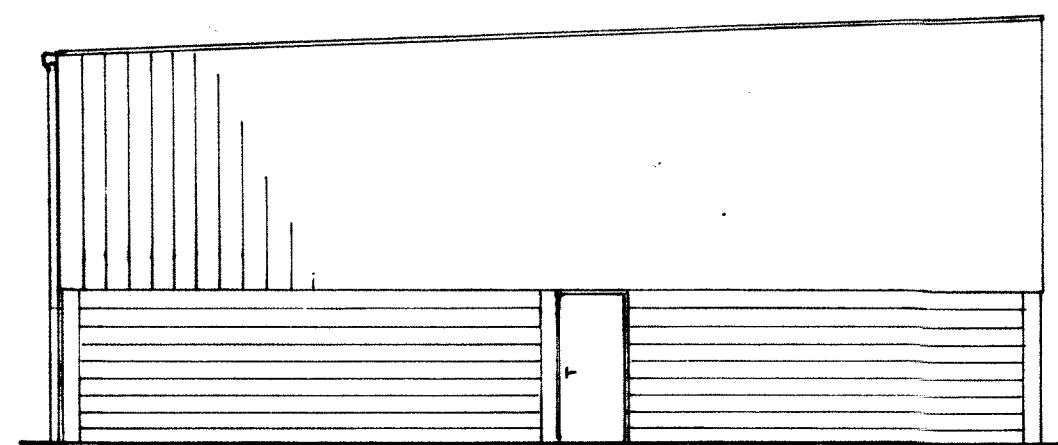


SIDE ELEVATION

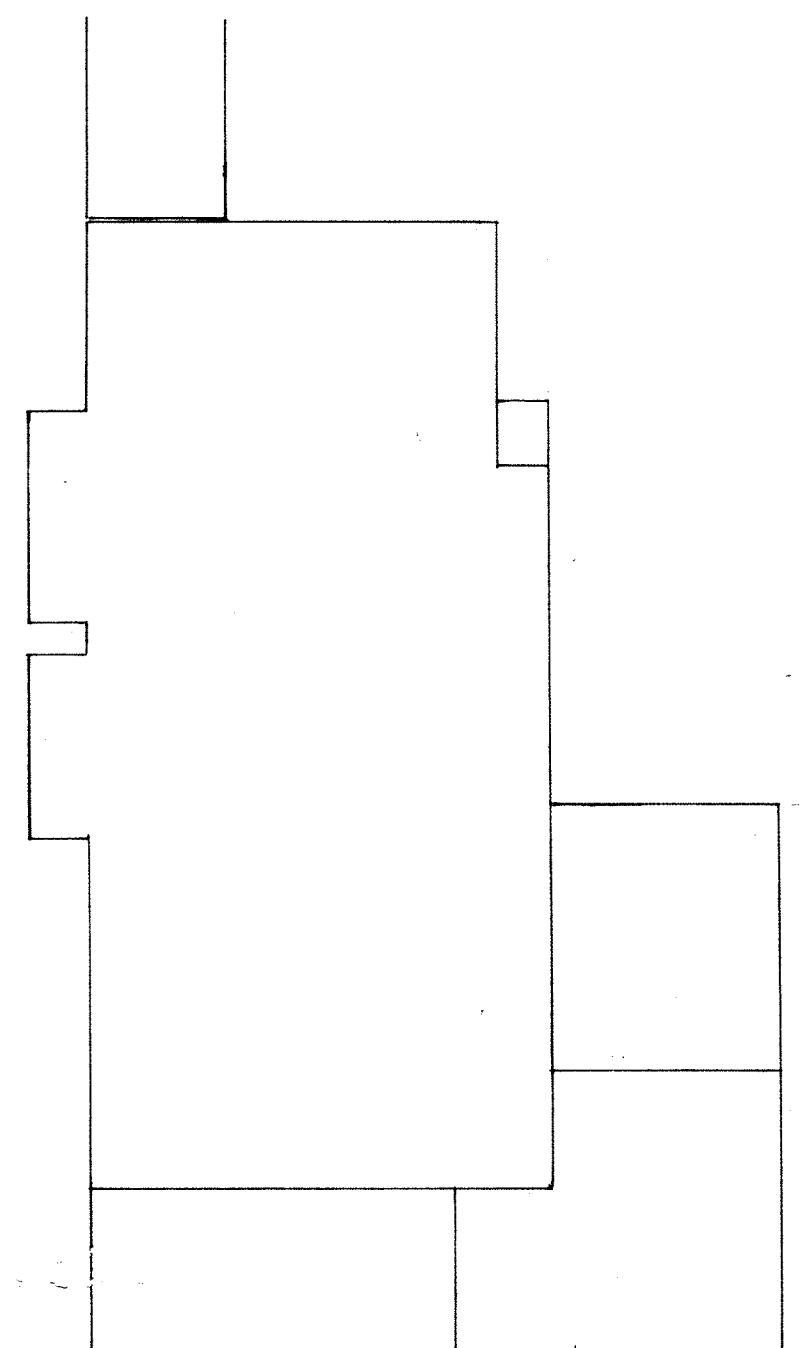


BLOCK PLAN 1/500.

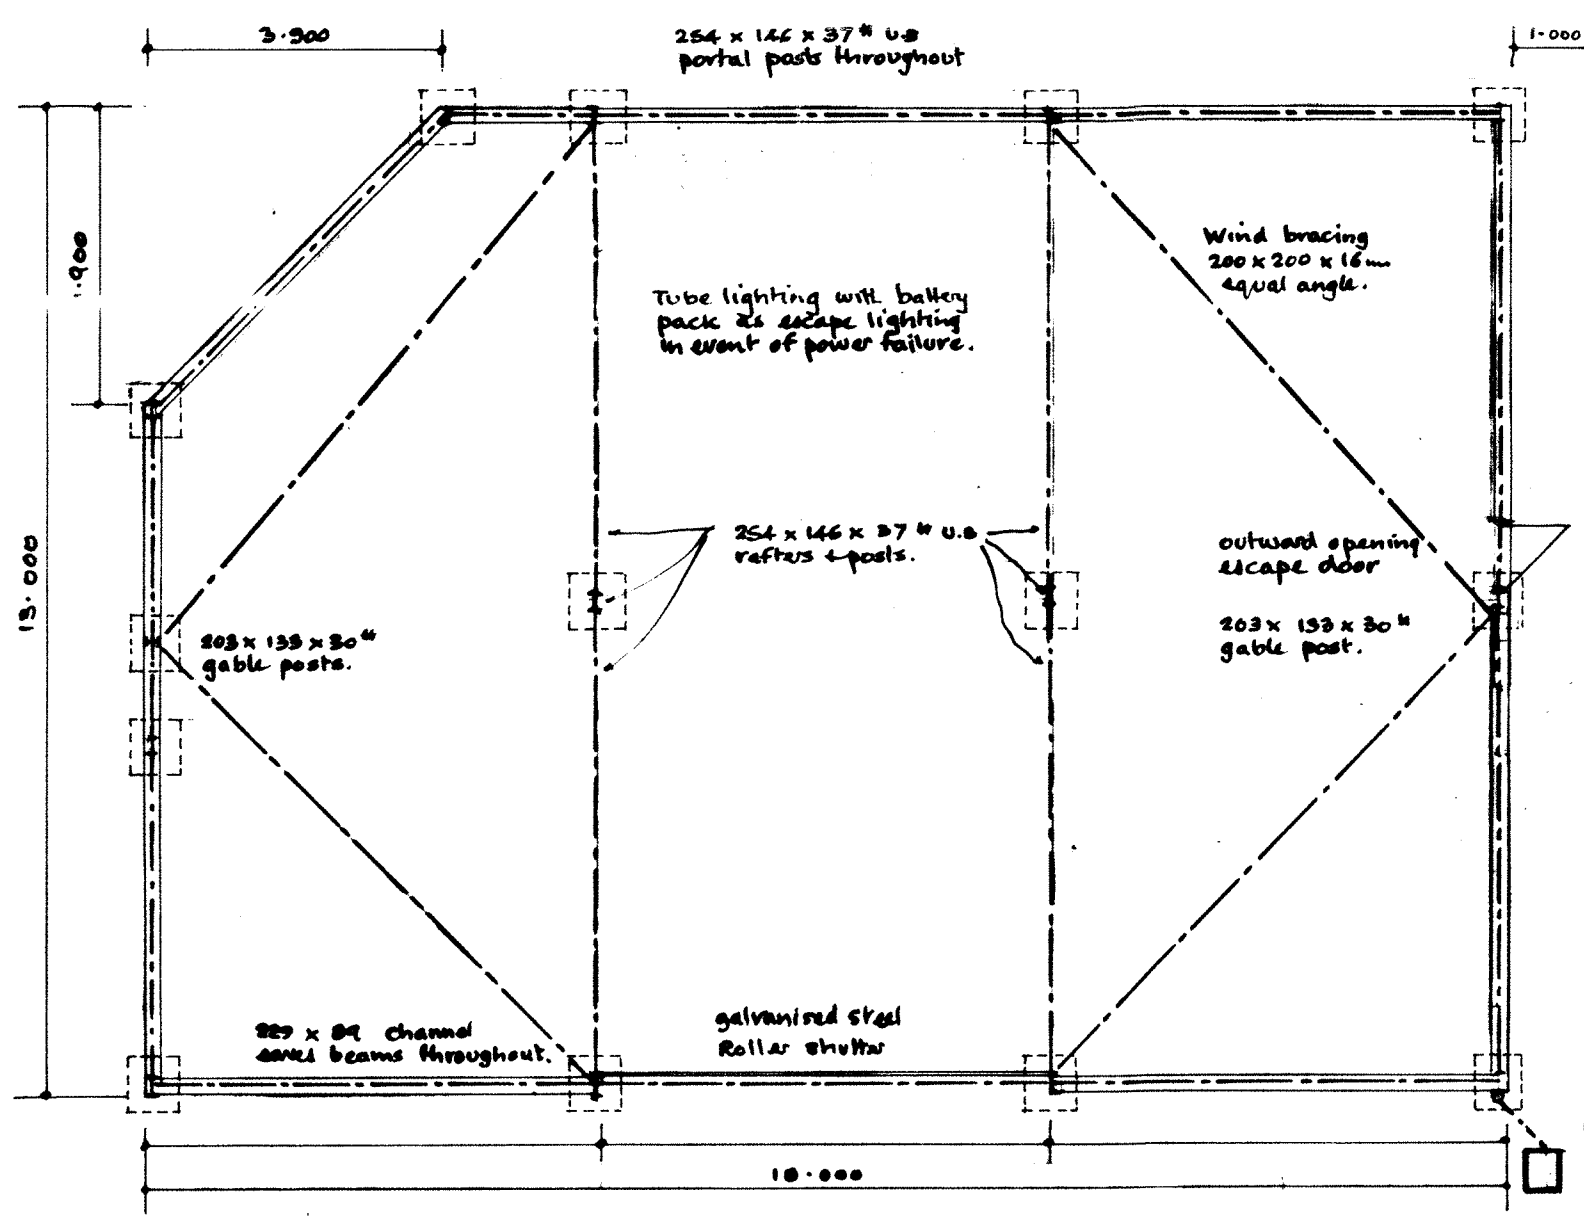

PLAN

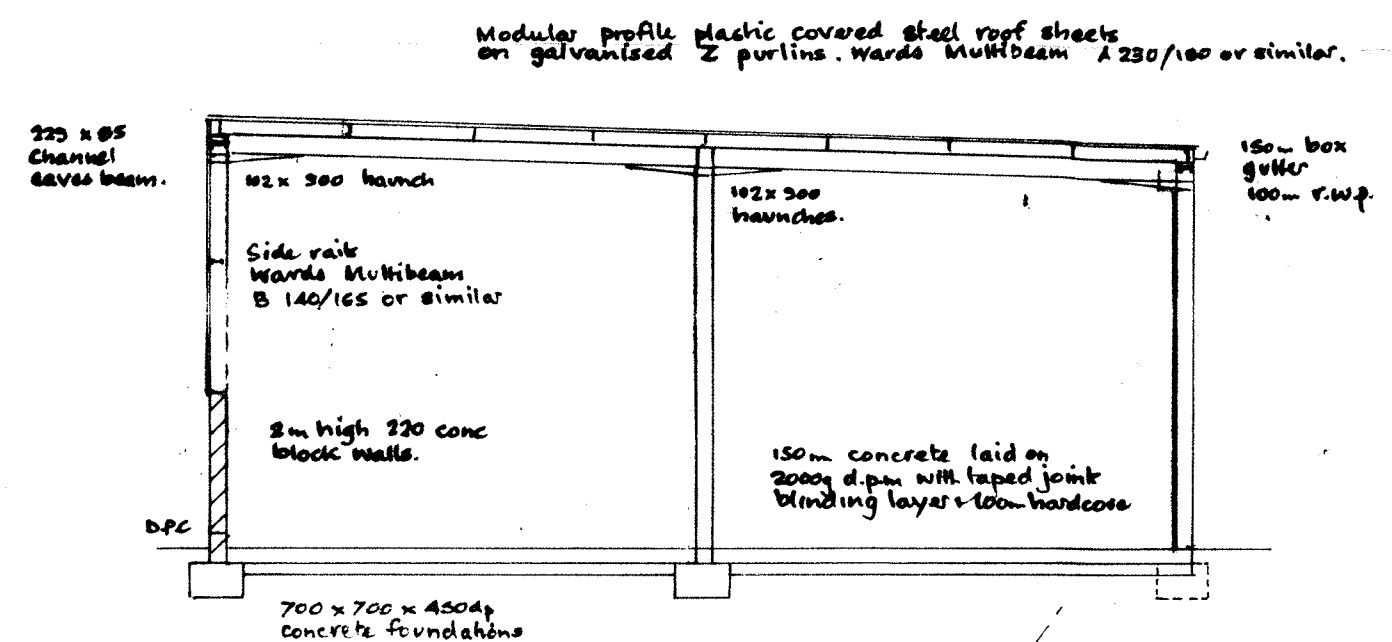

SECTION

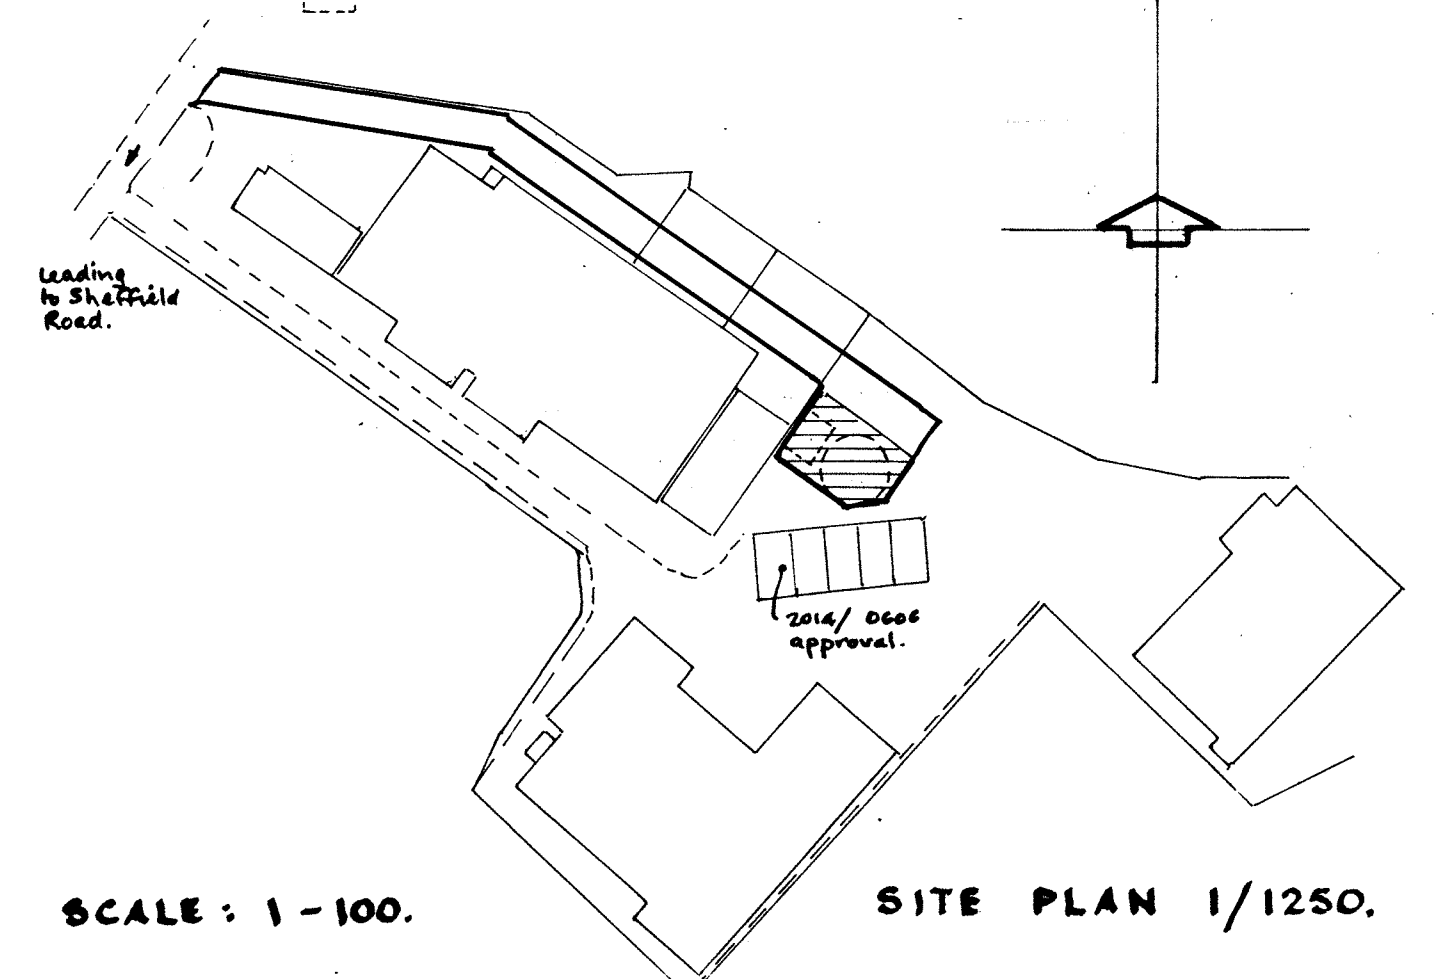

SITE PLAN 1/1250.

PROPOSED SINGLE STOREY STORAGE BUILDING TO REPLACE REDUNDANT FACILITIES
SHEFFIELD RD, SPRINGVALE, PENISTONE G36 6HH - PENISTONE PAPER AND BOARD LIMITED.

SCALE: 1-100.