



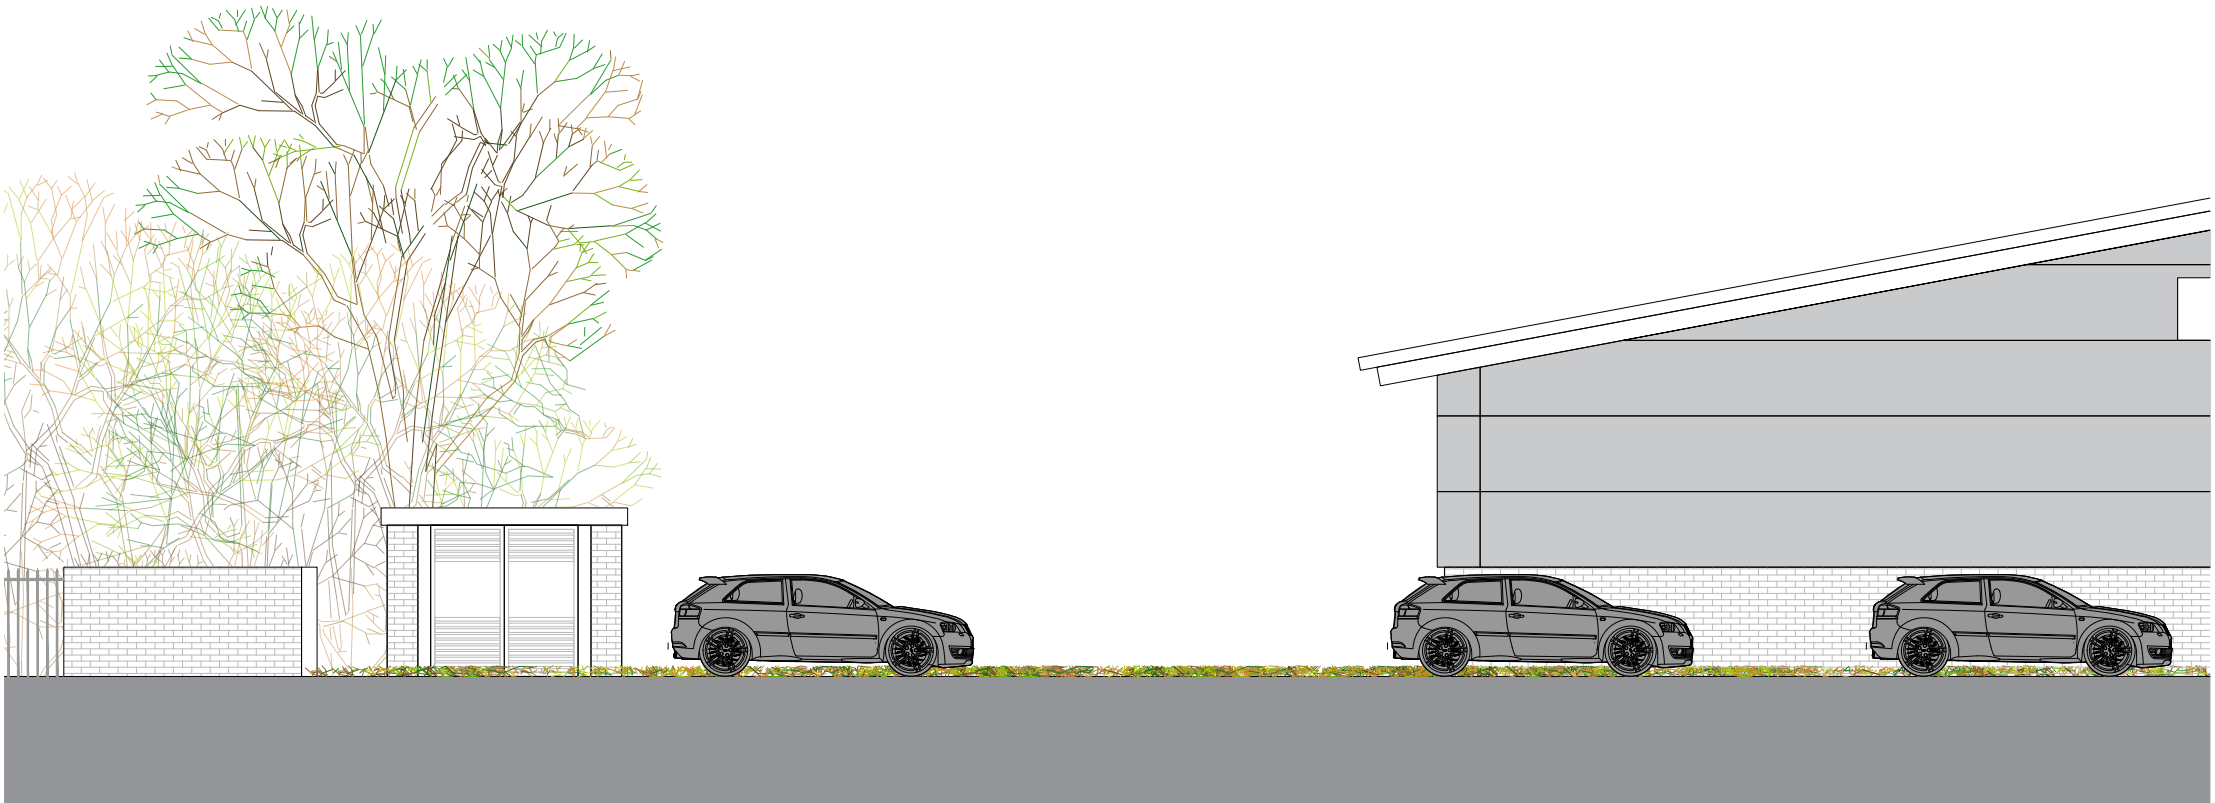

Front

 


Side

Existing



Front

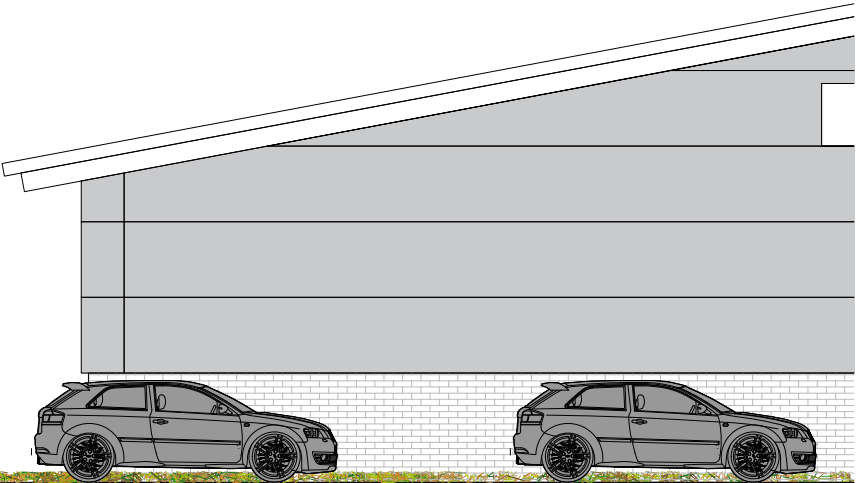

Side

0.061 m

0.25 m

Proposed

Title
Existing and Proposed Elevations

Address
Unit 1 And 2, Old Mill Lane, Barnsley,
S71 1LL

Client

Job No.
22135

Issued
31/03/24

Scale
1:100 @ A3

Key
1. Proposed Digital Display

All information is to be checked on site for accuracy and fit. Only drawings with WD status with the most recent revision are to be used for construction.