


EXISTING FRONT
ELEVATION 1:50

No 24

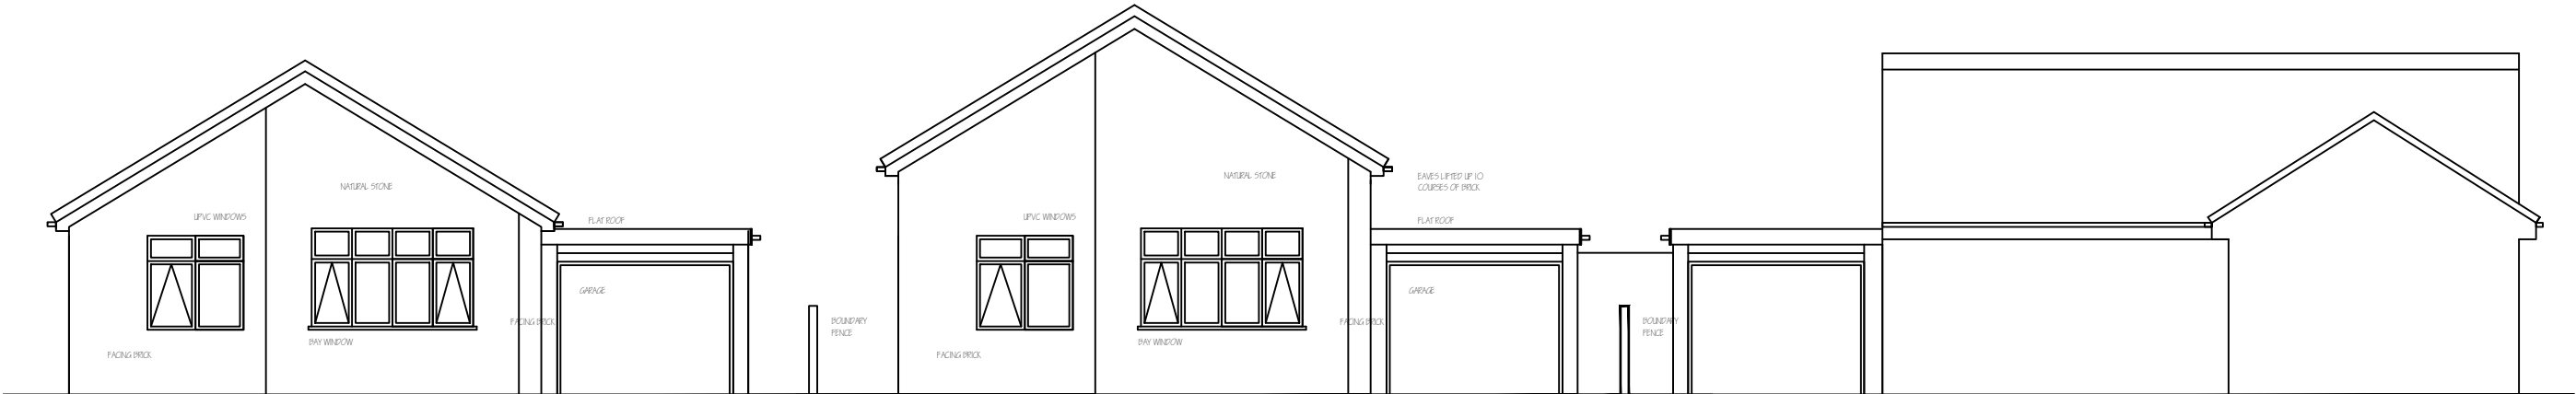

PROPOSED FRONT
ELEVATION 1:50

No 24

Revisions	C. Eaves back to 10 courses more than existing eaves height (as revision A)	29-06-16
Revisions	B. Roof pitch changed back to as existing roof pitch and eaves 15 courses more than existing eaves height.	27-06-16
Revisions	A. Roof lifted a further 4 courses for height and roof pitch altered.	27-06-16
This drawing is for planning permission only and is not a construction drawing.		
Drawing Title	EXISTING-AND-PROPOSED-STREET-ELEVATION	
Job No. - Dwg No.	SJ/2015/118	-
Client:	MR & MRS S JACKSON 24 FALL VIEW SILKSTONE BARNESLEY S75 4LG	
Scale.	1:100	