


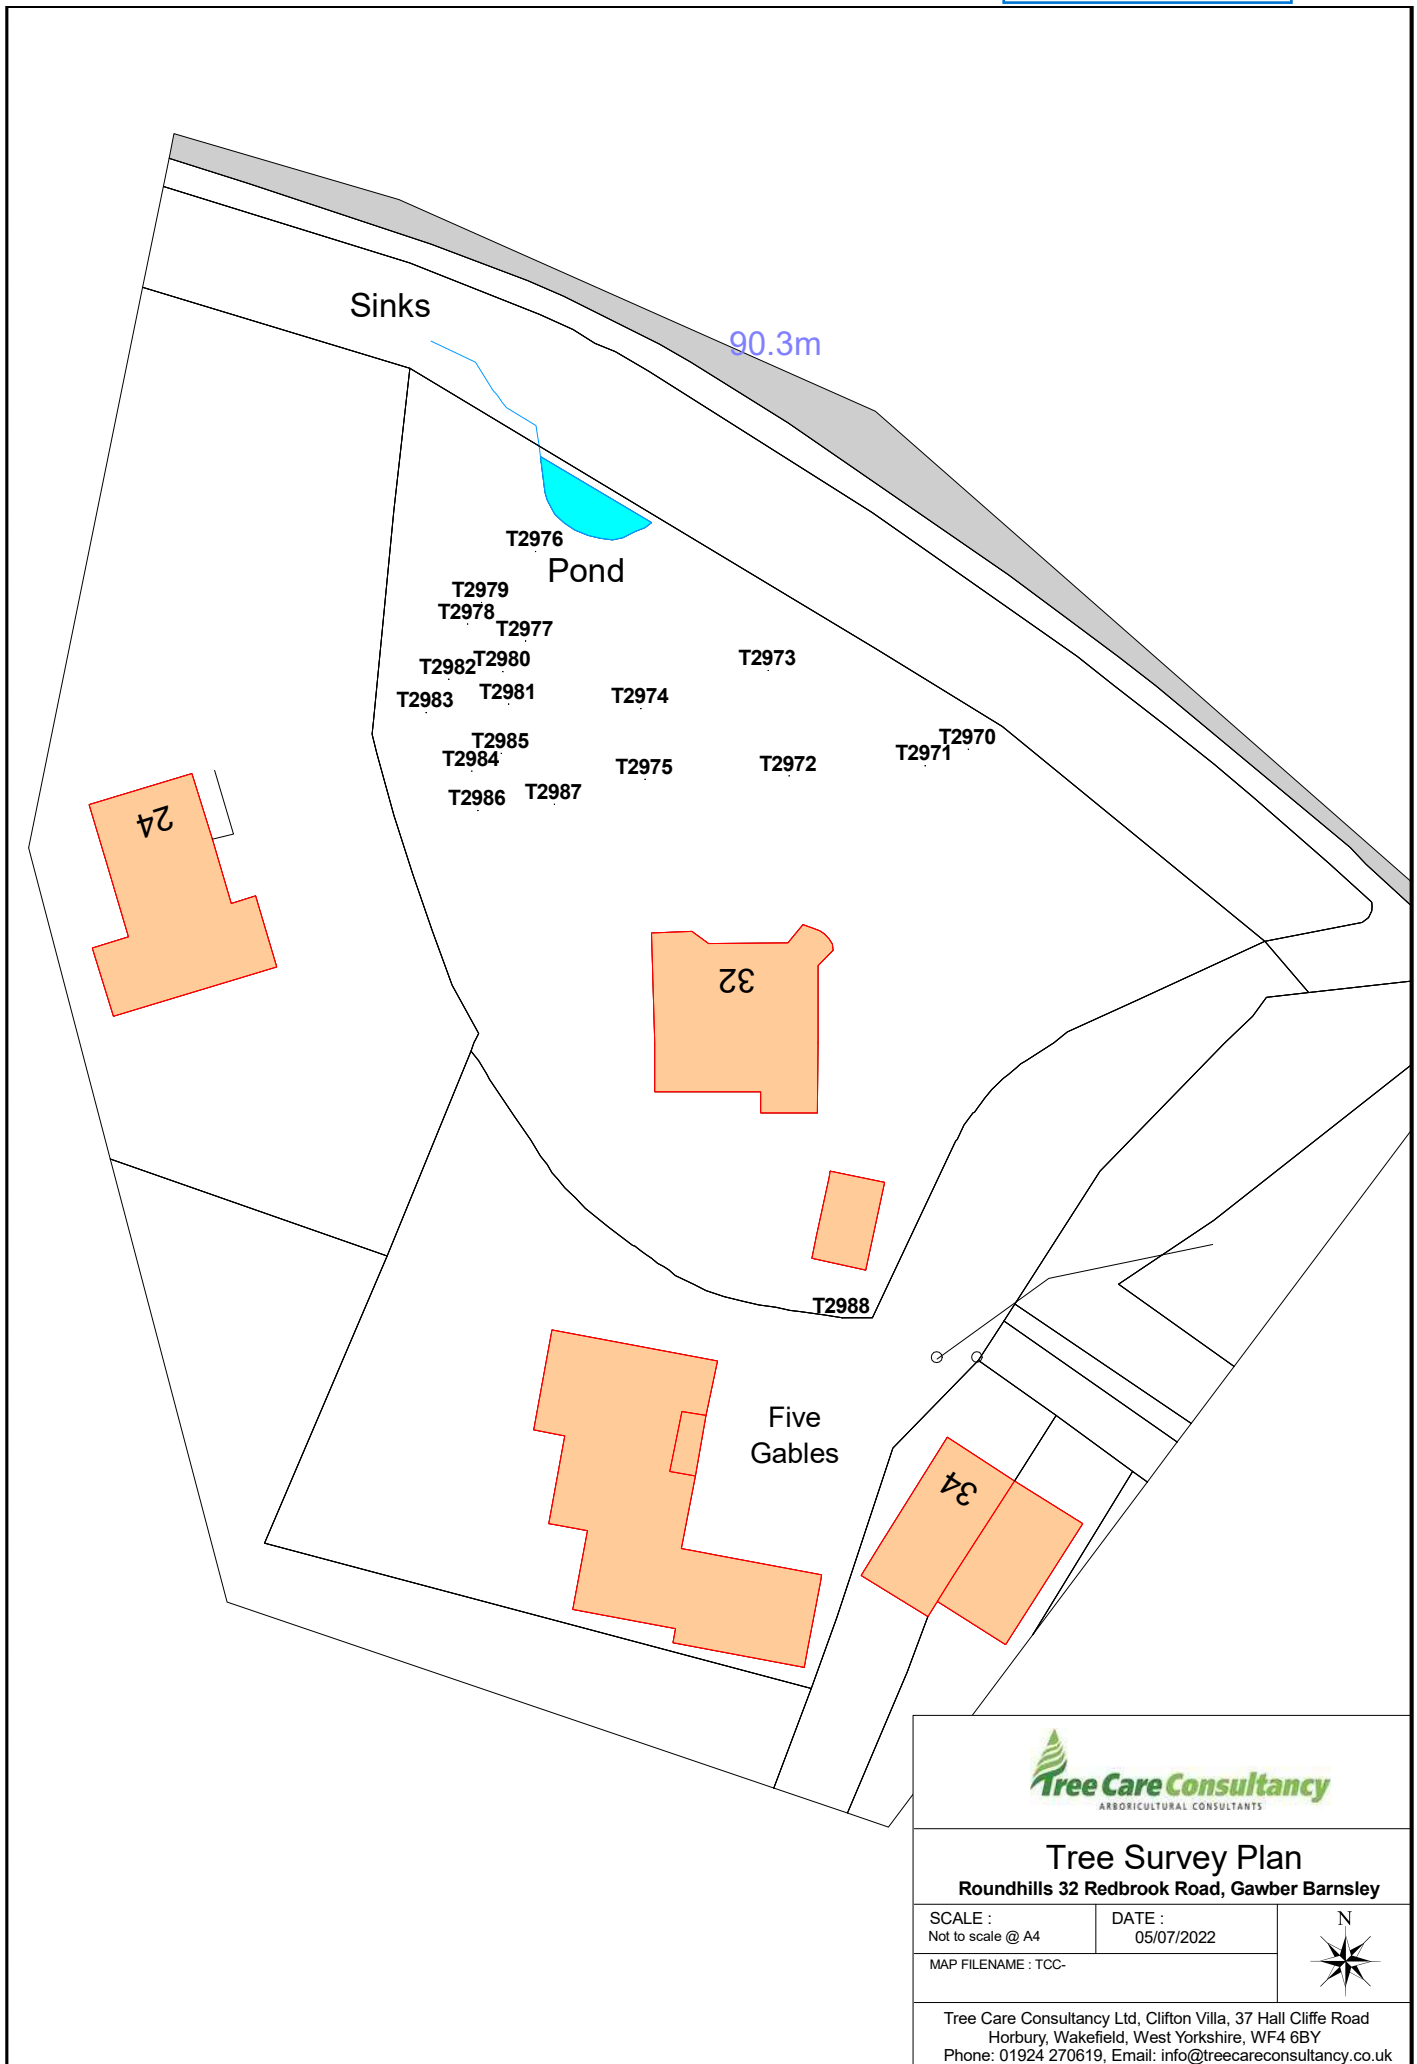

Tree Survey Plan

Roundhills 32 Redbrook Road, Gawber Barnsley

SCALE :
Not to scale @ A4
MAP FILENAME : TCC-

DATE :
05/07/2022



Tree Care Consultancy Ltd, Clifton Villa, 37 Hall Cliffe Road
Horbury, Wakefield, West Yorkshire, WF4 6BY
Phone: 01924 270619, Email: info@treecareconsultancy.co.uk