

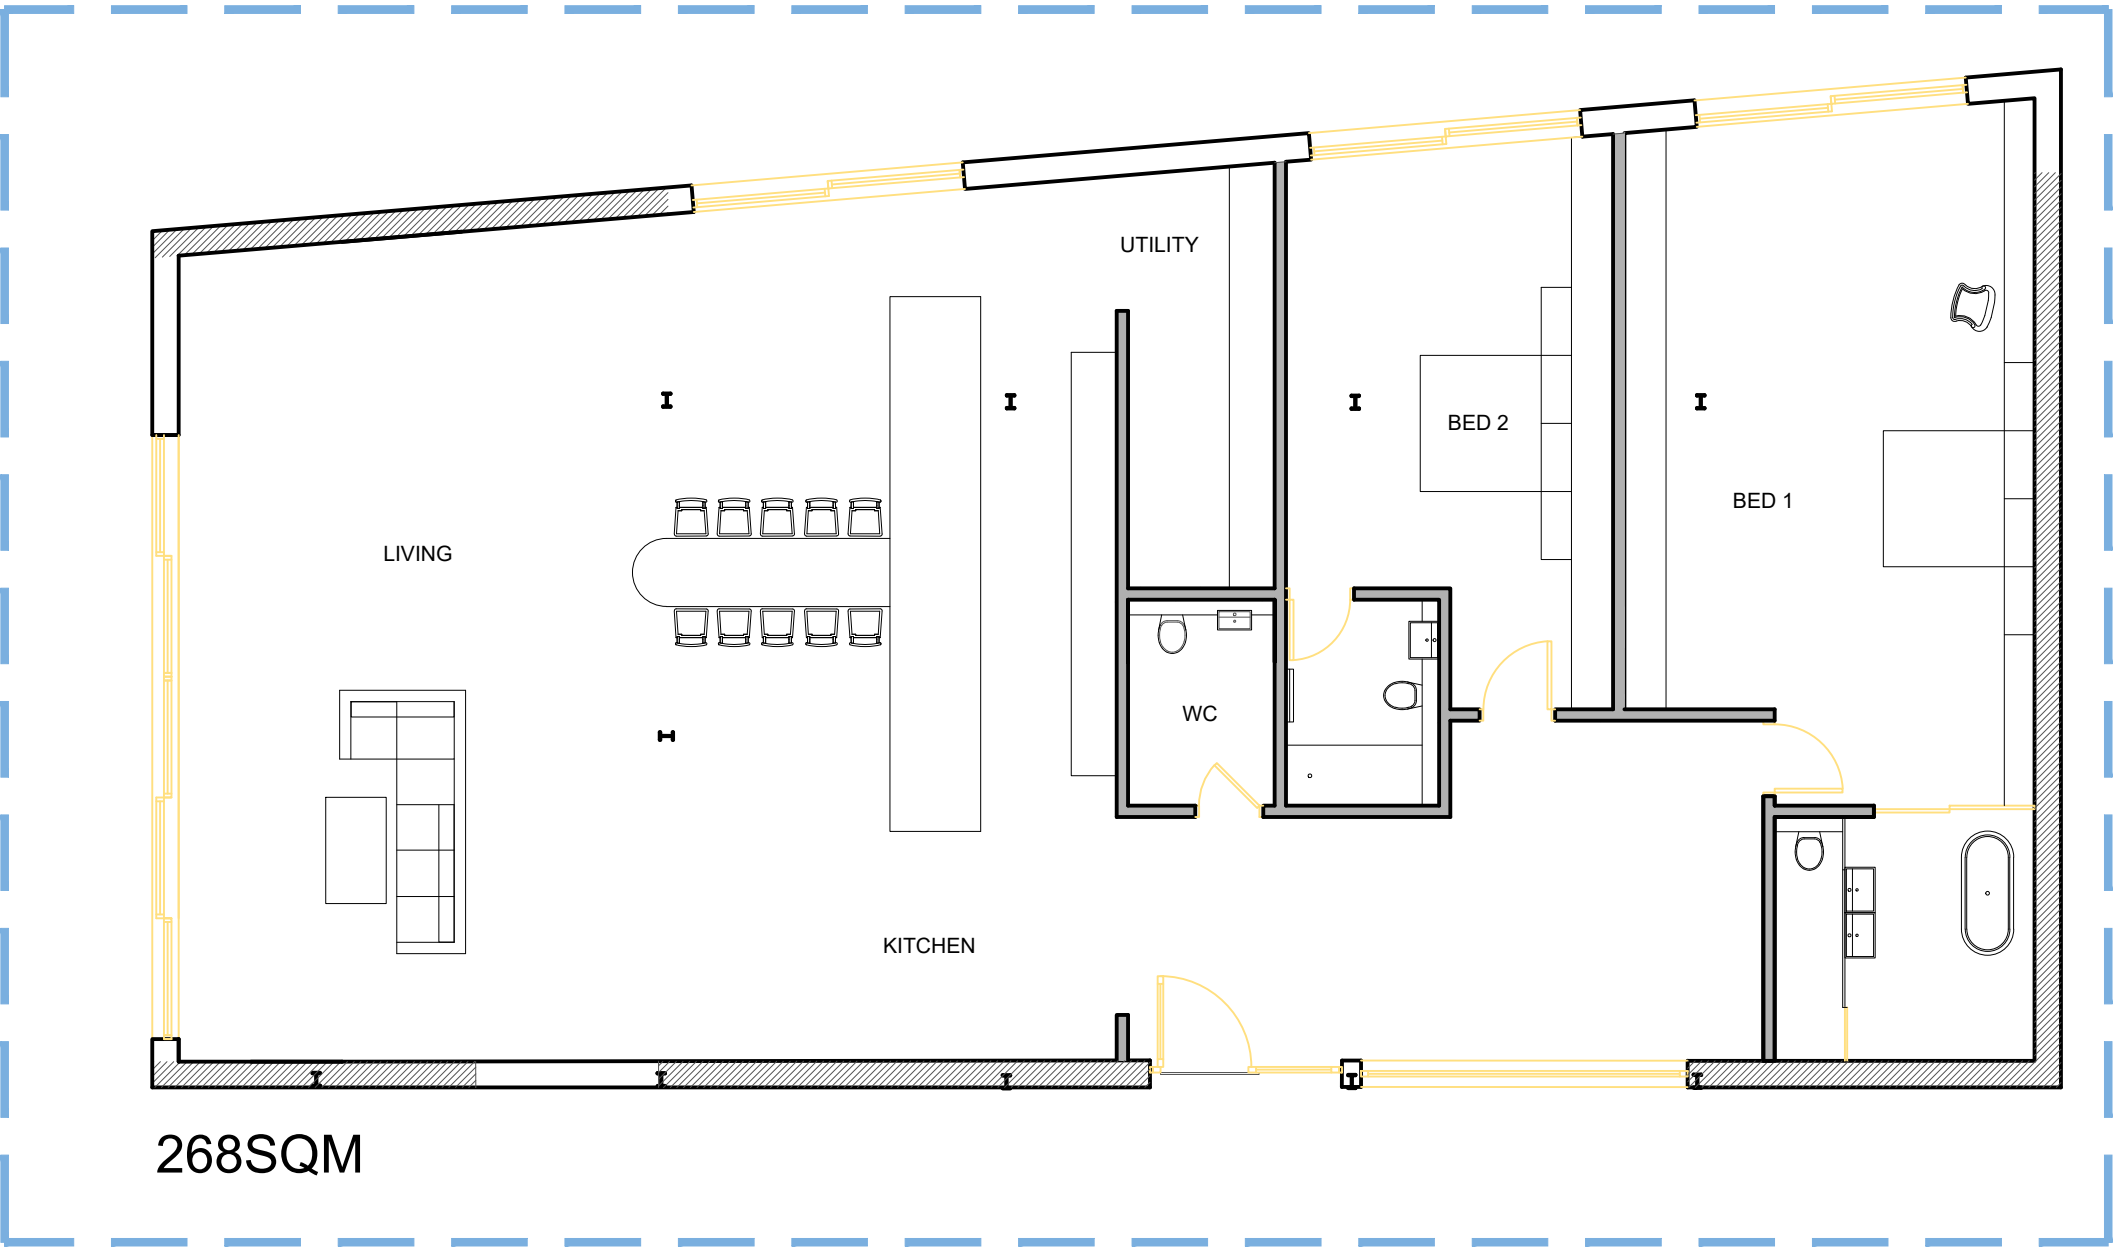


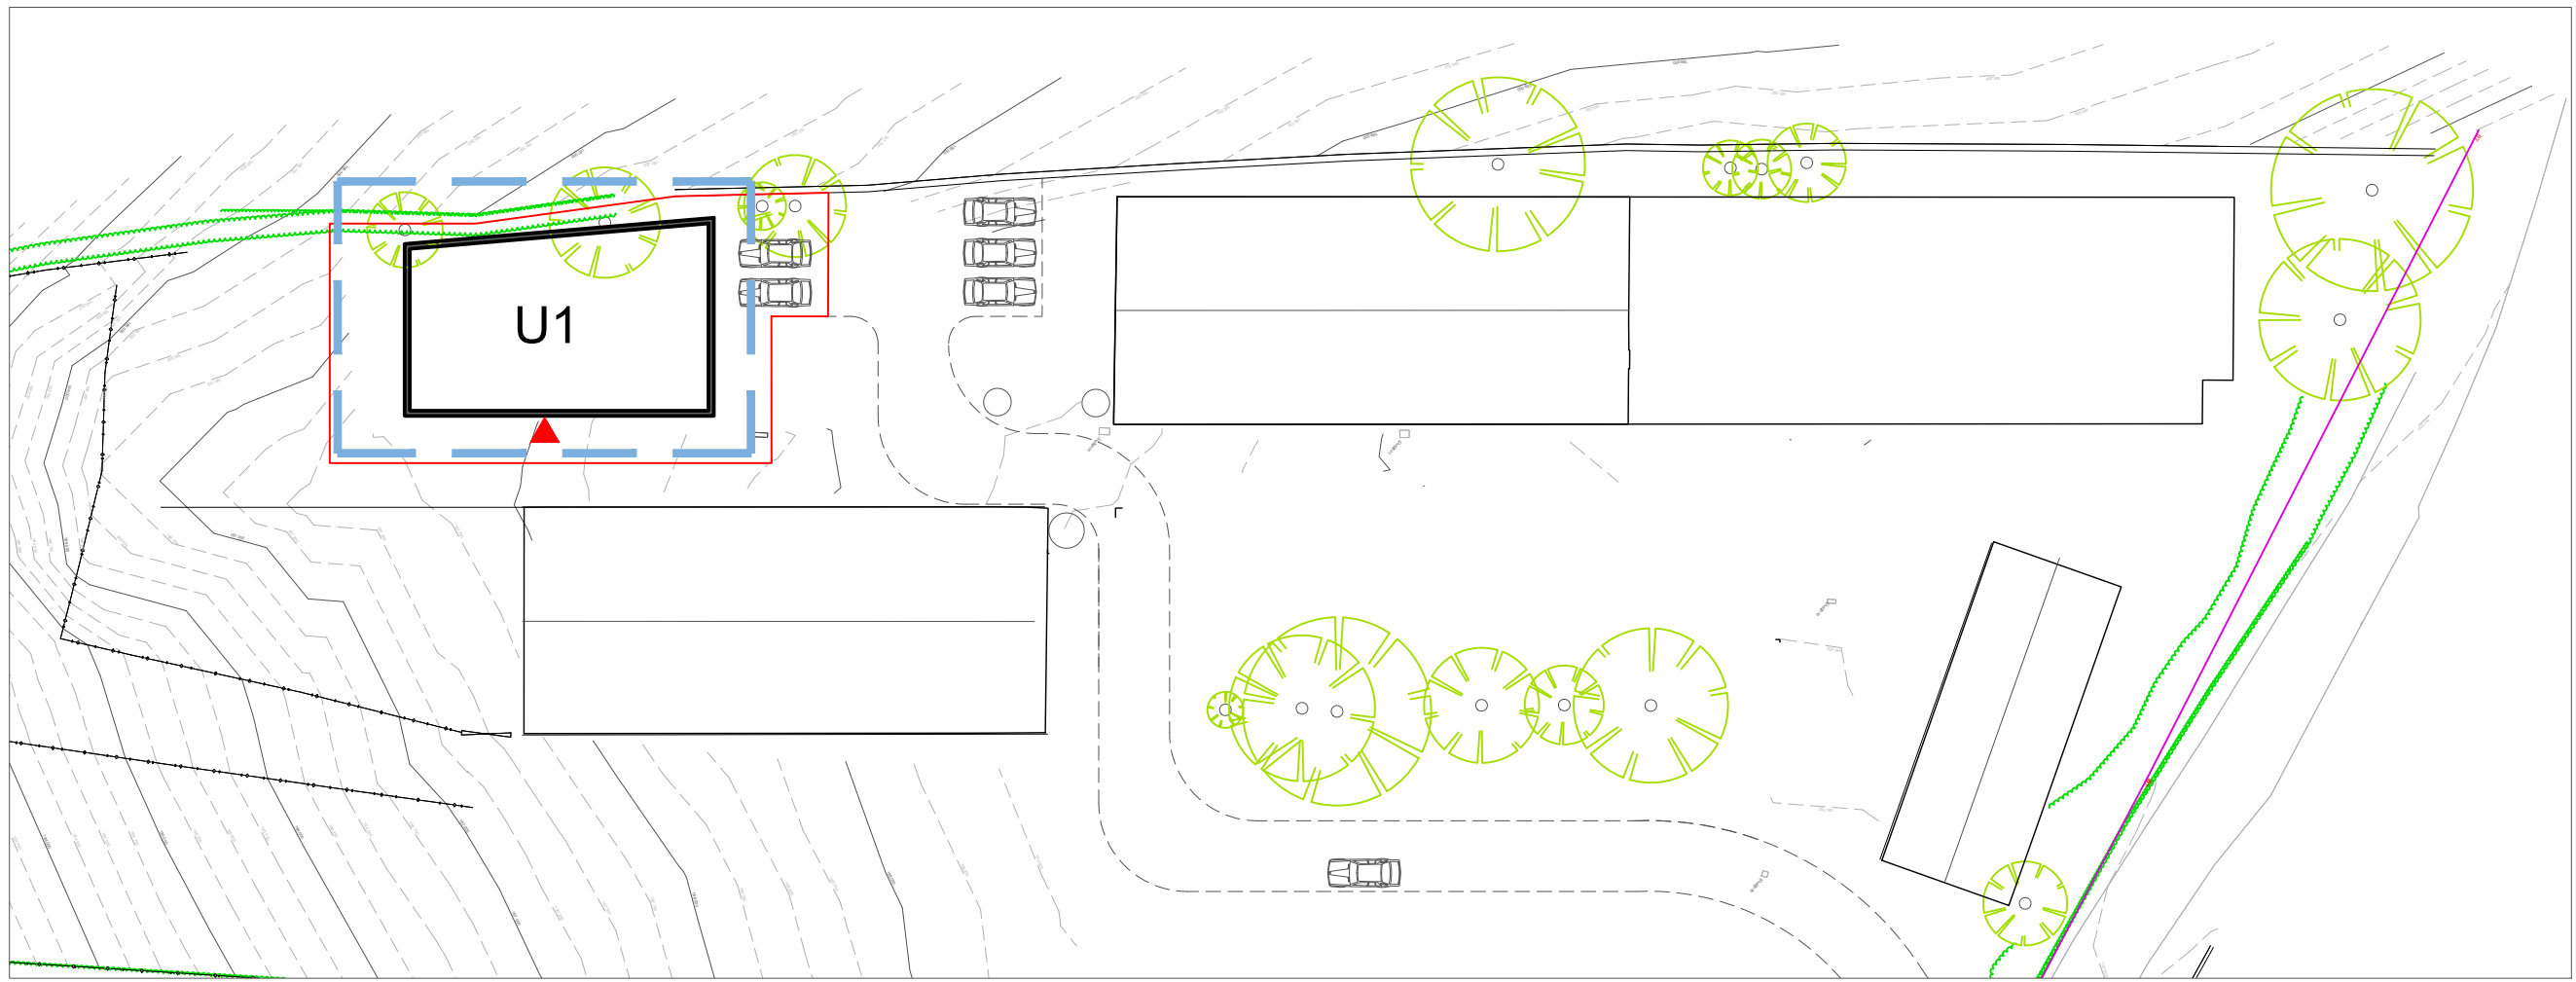

UNIT 1 LAYOUT - 1:100
hatching indicates existing wall positions which are retained

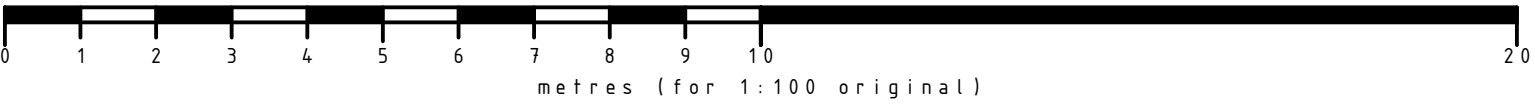

PROPOSED PLOT LOCATION LAYOUT - 1:500

hida

ibbotson architects

ibbotson Architects Limited

4 Brunel House | Heather Lane | Hathersage Park

Hathersage | Hope Valley | S32 1DP

t: +44 (0) 1433 651 828

www.ibbotsonarchitects.co.uk

info@ibbotsonarchitects.co.uk

CLIENT:

Mr & Mrs Robinson

PROJECT:

Hilltop Farm, Thurgoland,
East Field Lane, Sheffield,
S35 7AY

TITLE:

Proposed Layout
Unit 1

STATUS:

PLANNING

DRAWN BY:

JC

DATE:

15.10.18

SCALE:

1/100 @ A1

DRAWING No:

0315.302

REV:

.