

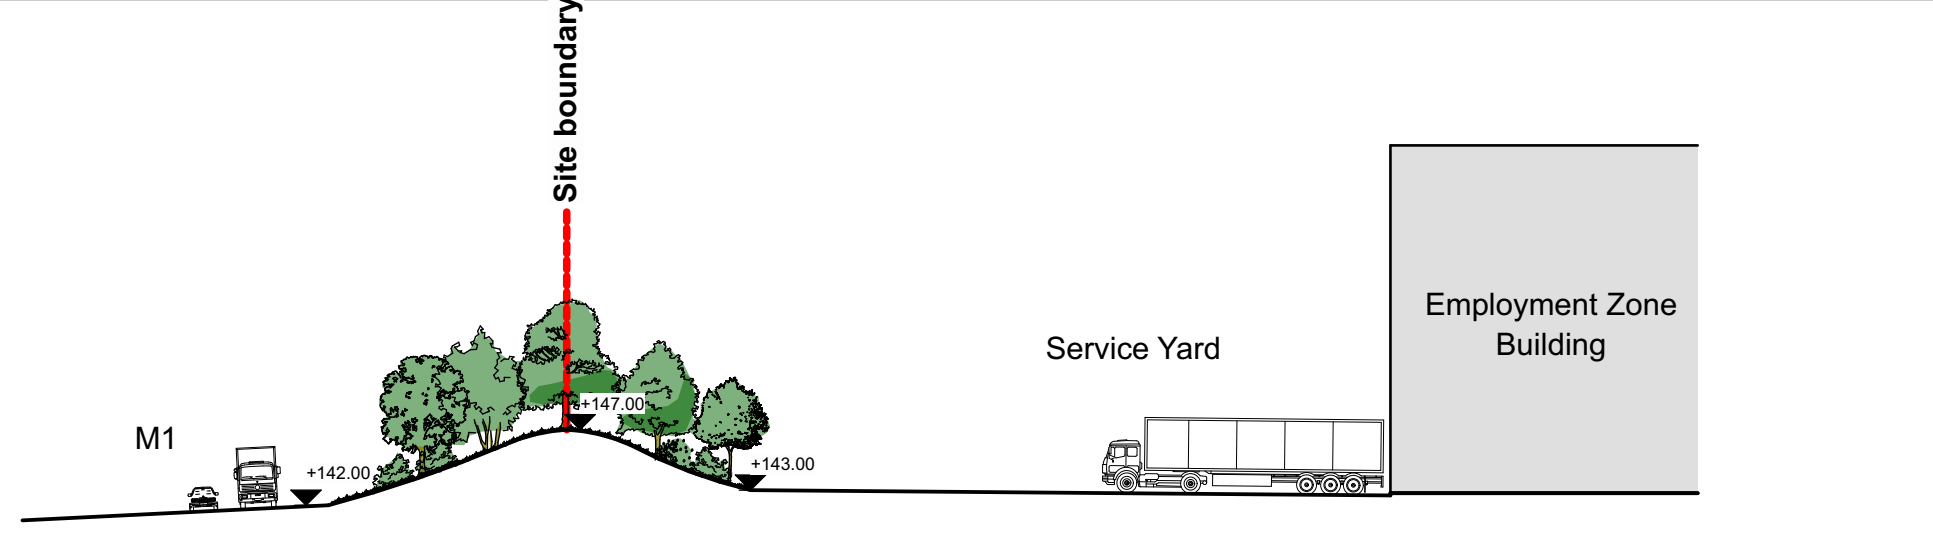


The drawing is based upon survey information provided by others, no guarantee of its accuracy can be given.  
 Ground levels beyond the site boundary line are indicative and based on OS level data only.


**Key Plan**

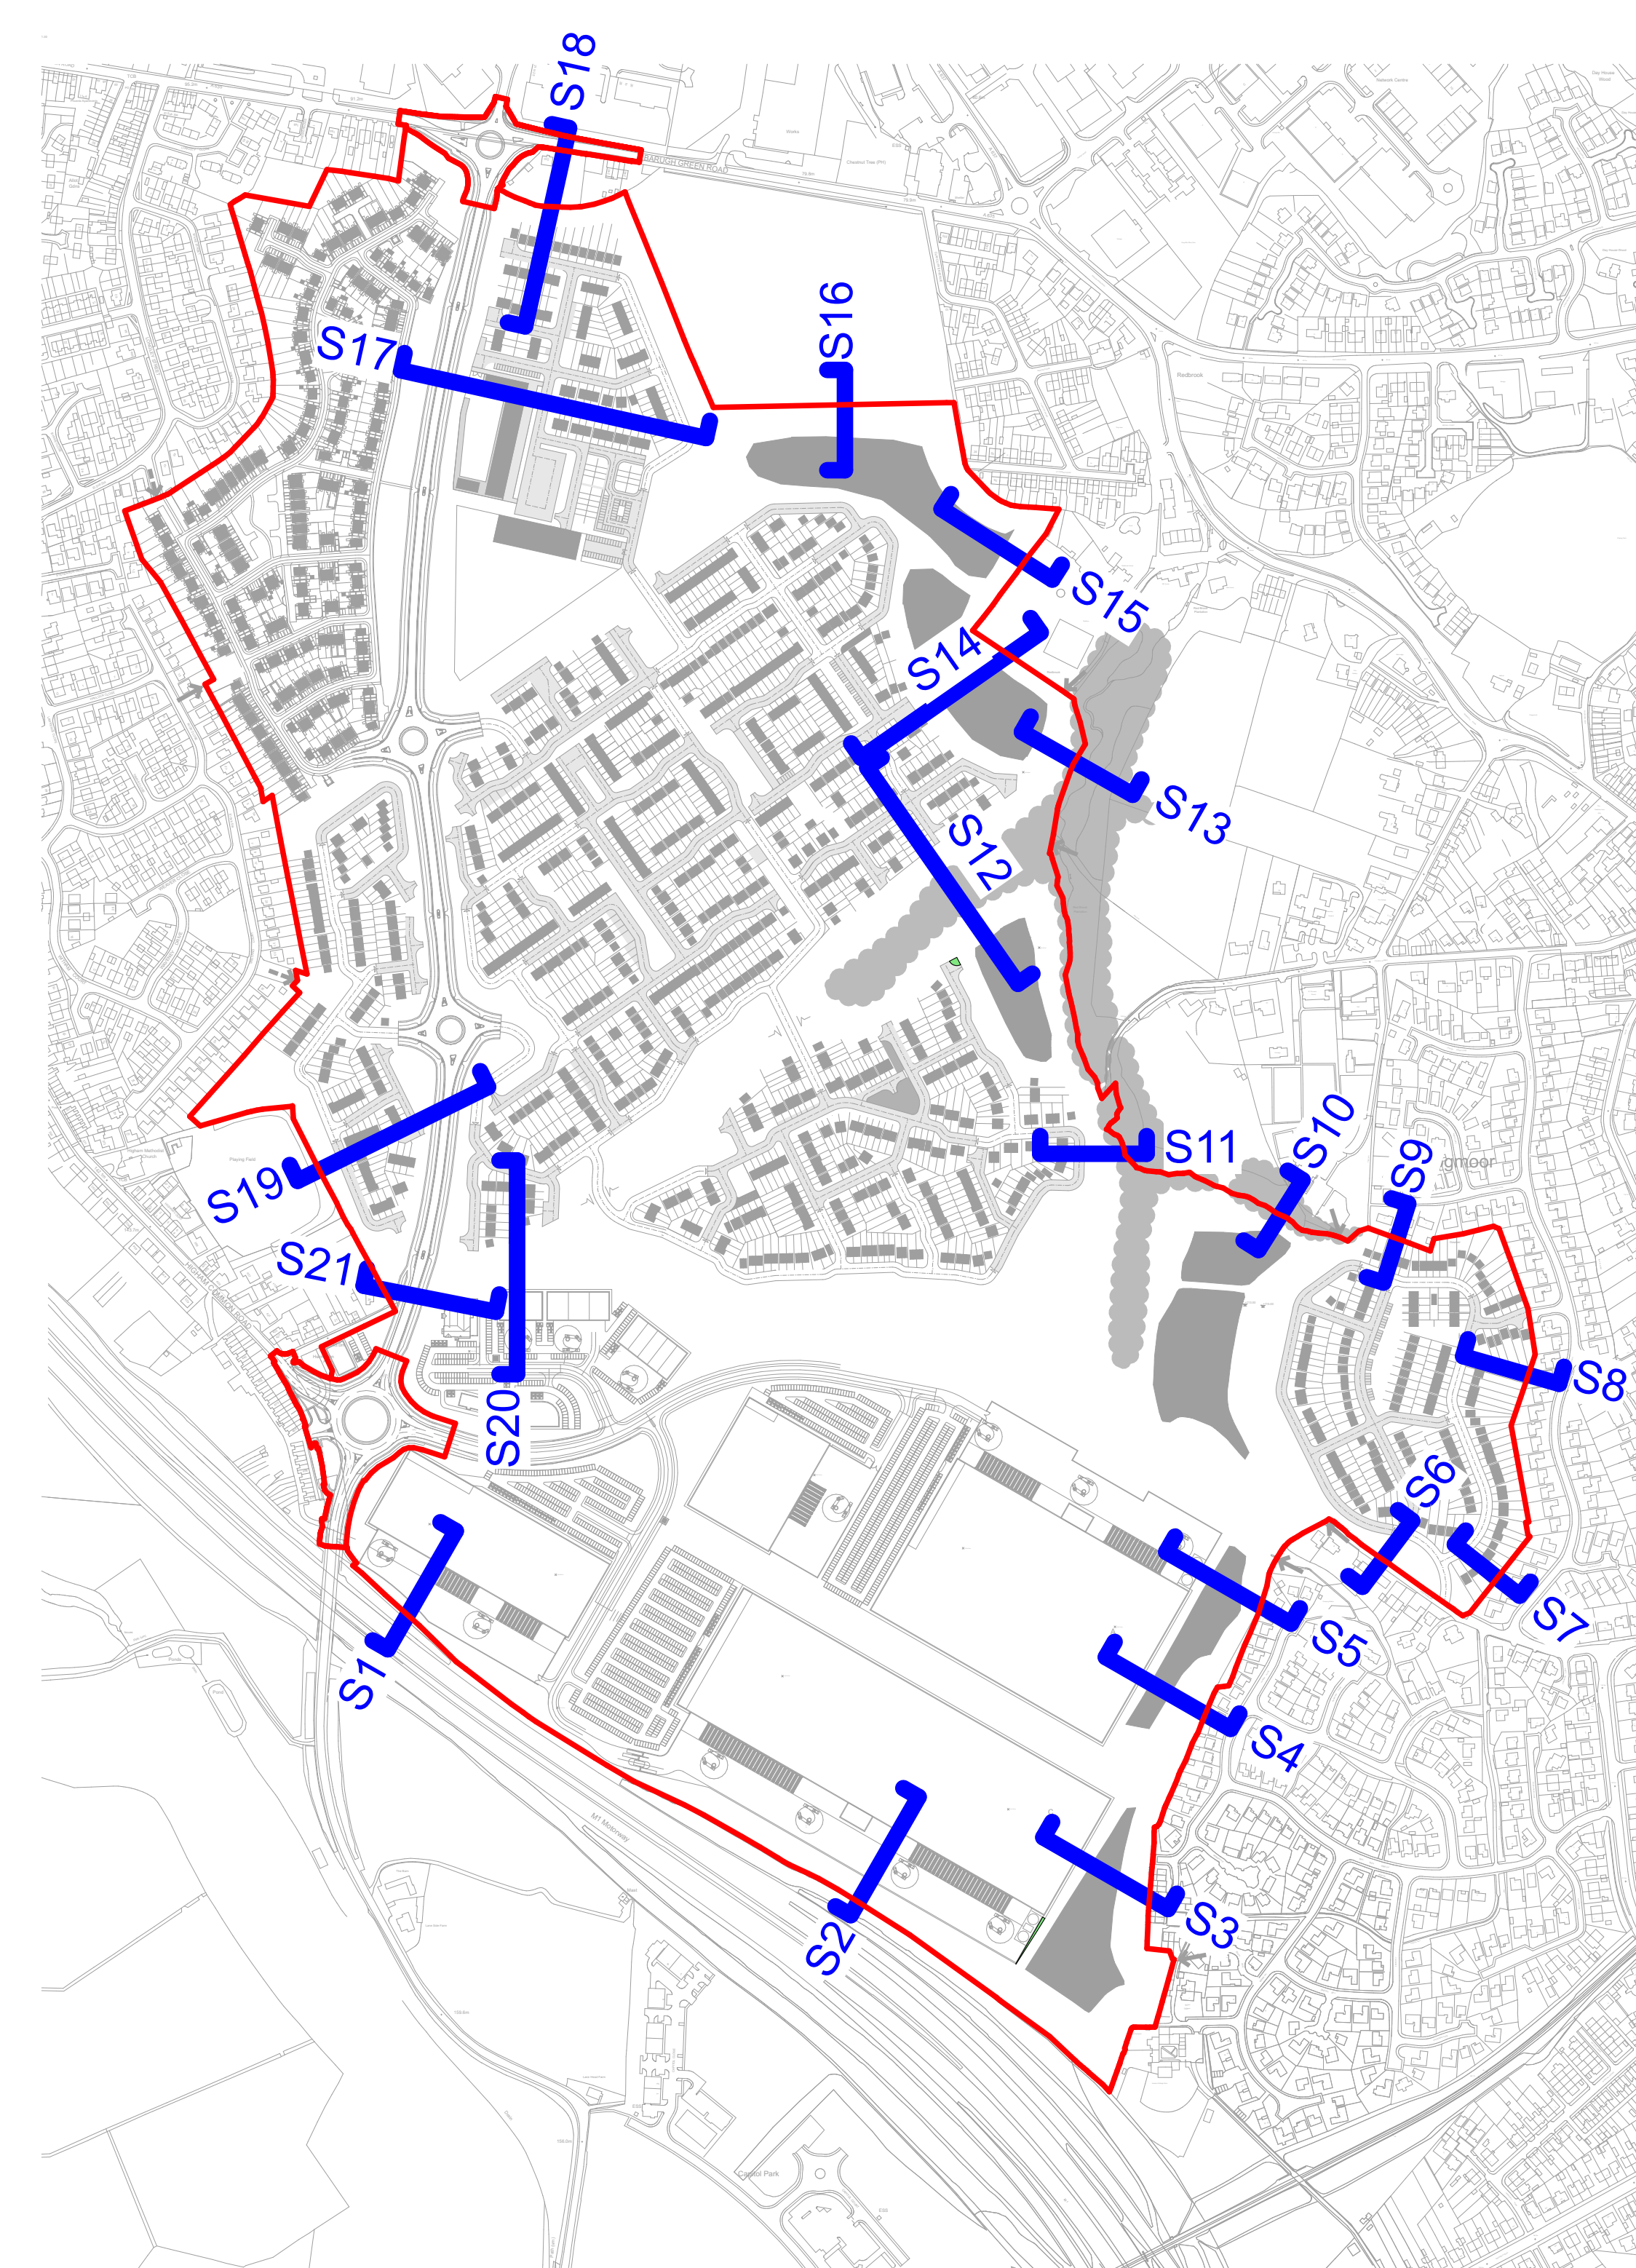

Site Section S1 1:500

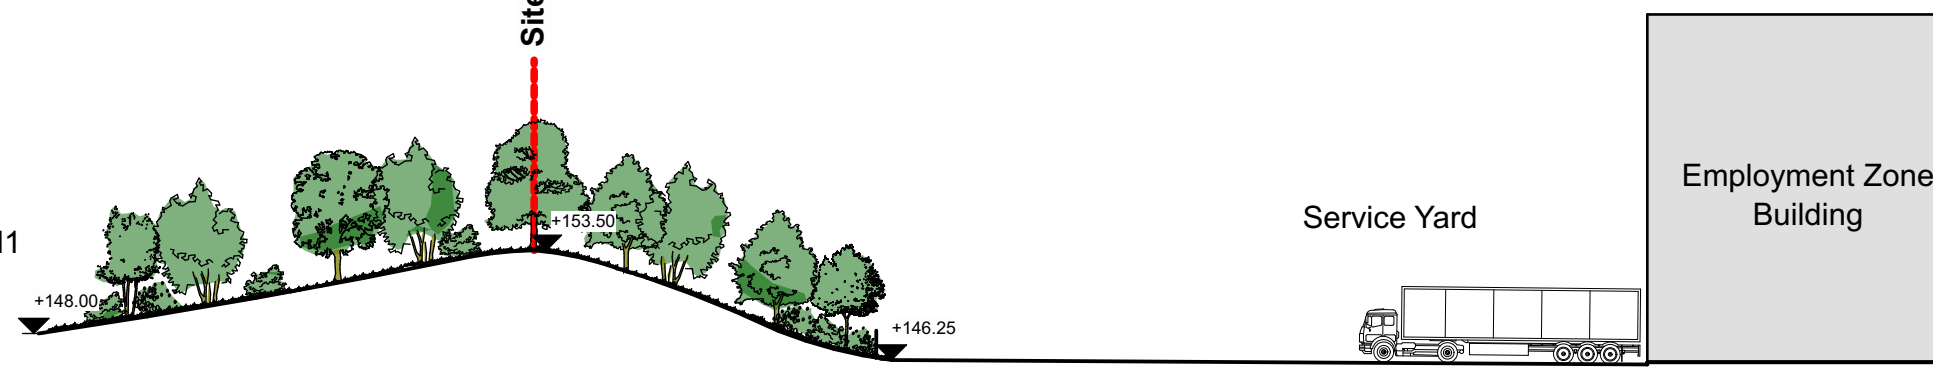


Site Section S2 1:500

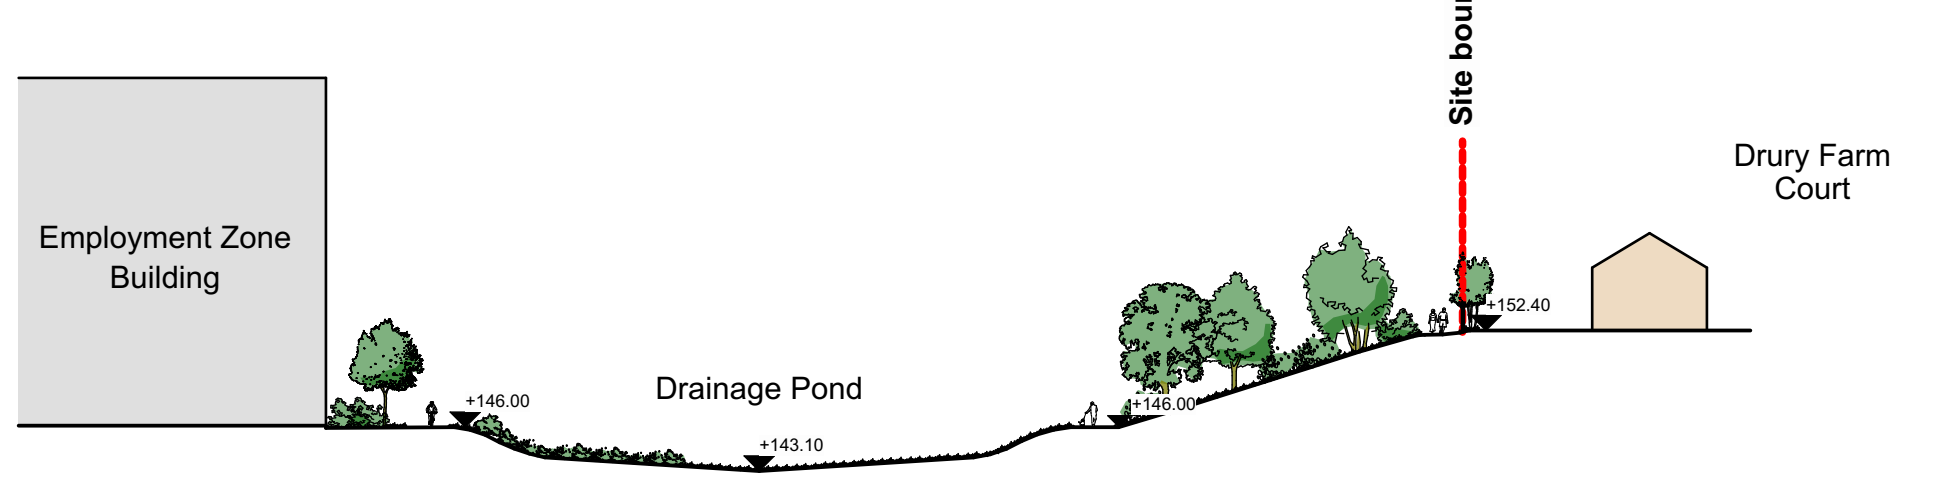


Site Section S3 1:500




Site Section S4 1:500

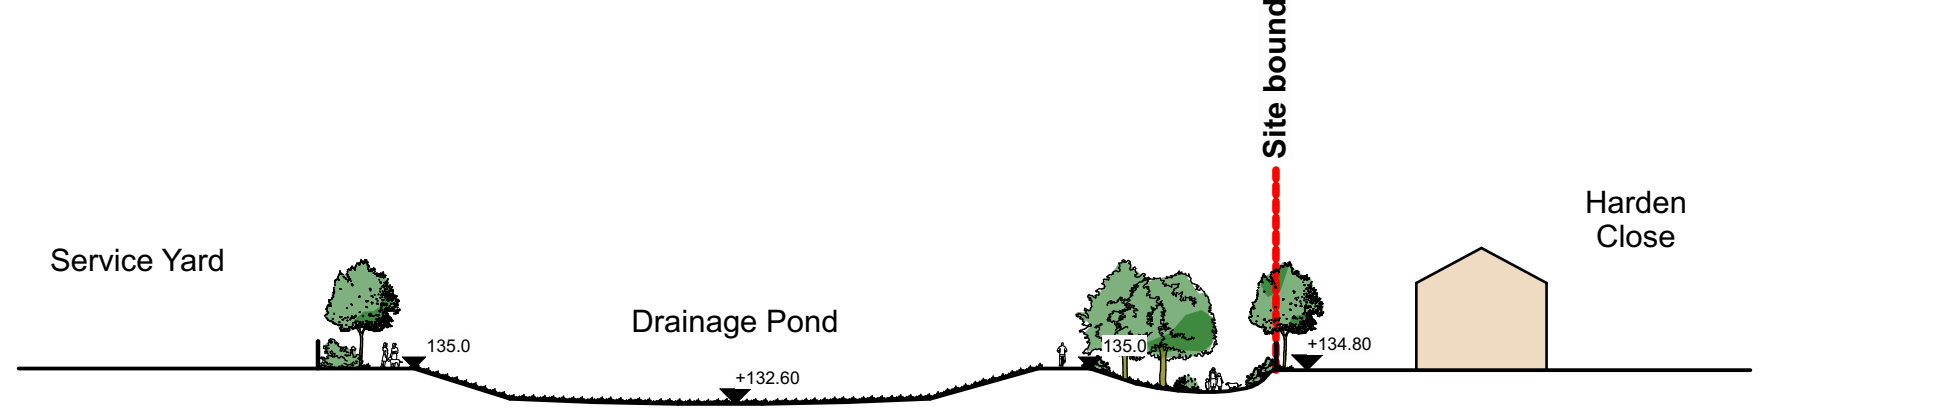


Site Section S5 1:500

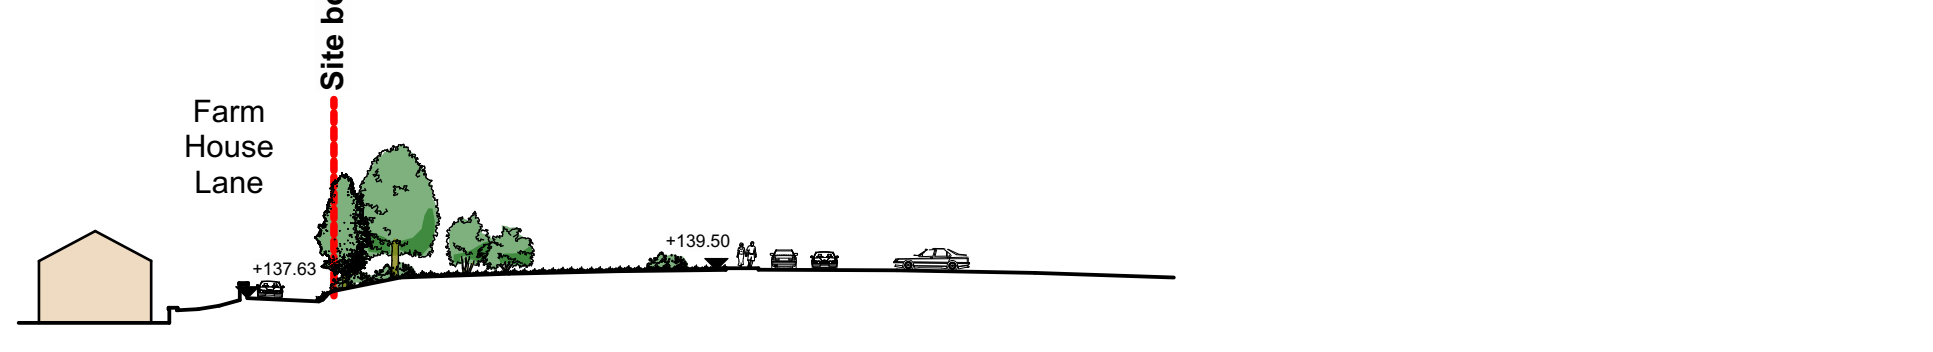


Site Section S6 1:500

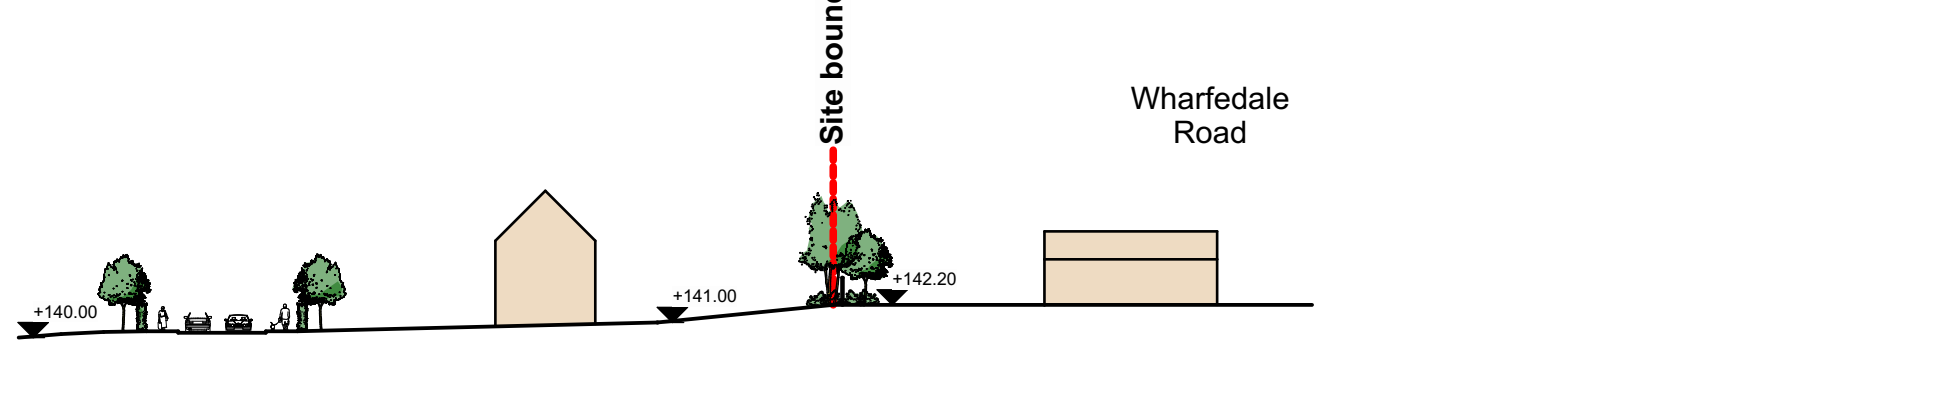

Site Section S7 1:500

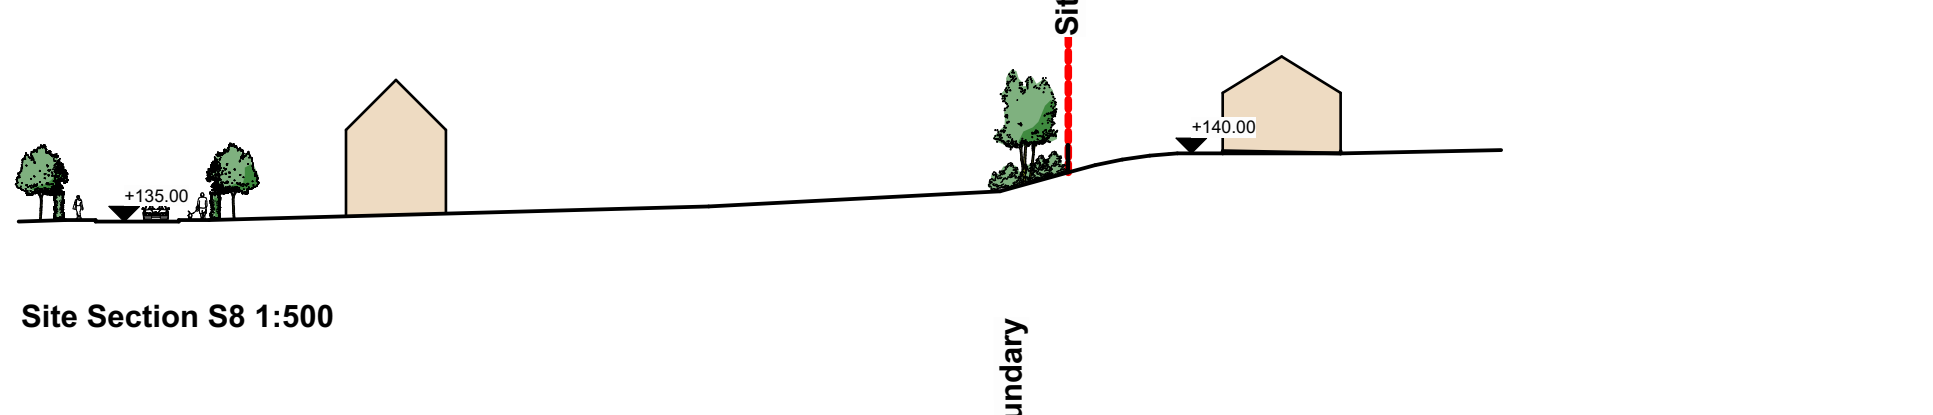

Site Section S8 1:500

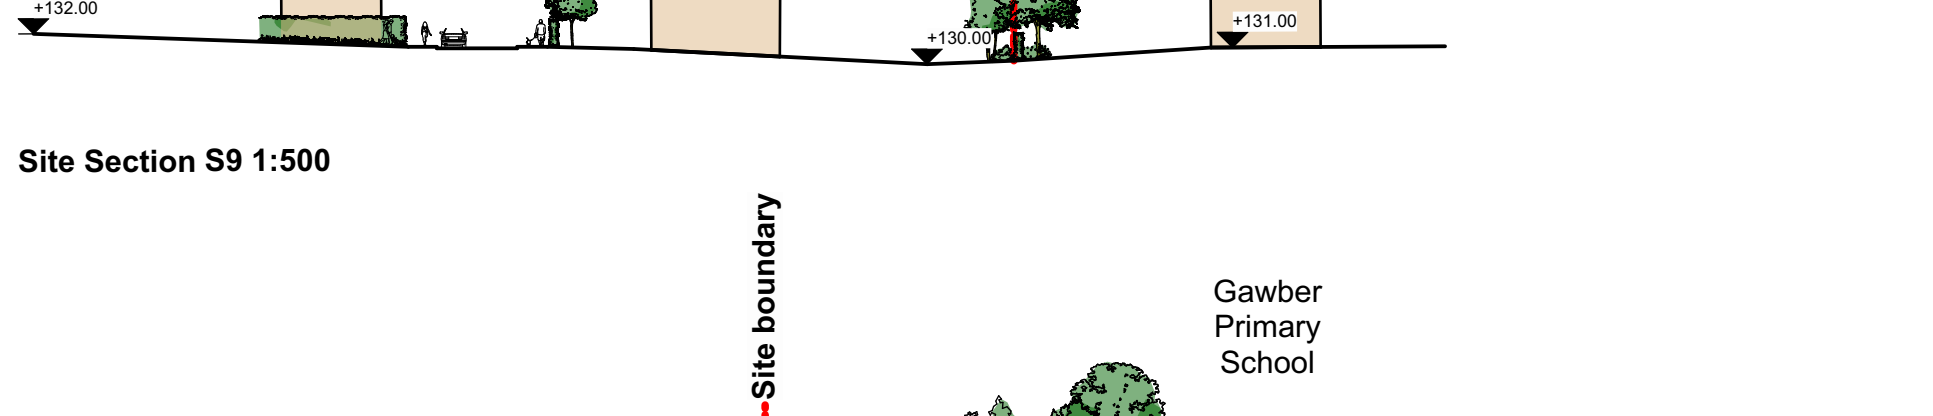

Site Section S9 1:500


Site Section S10 1:500




Site Section S11 1:500




Site Section S12 1:500

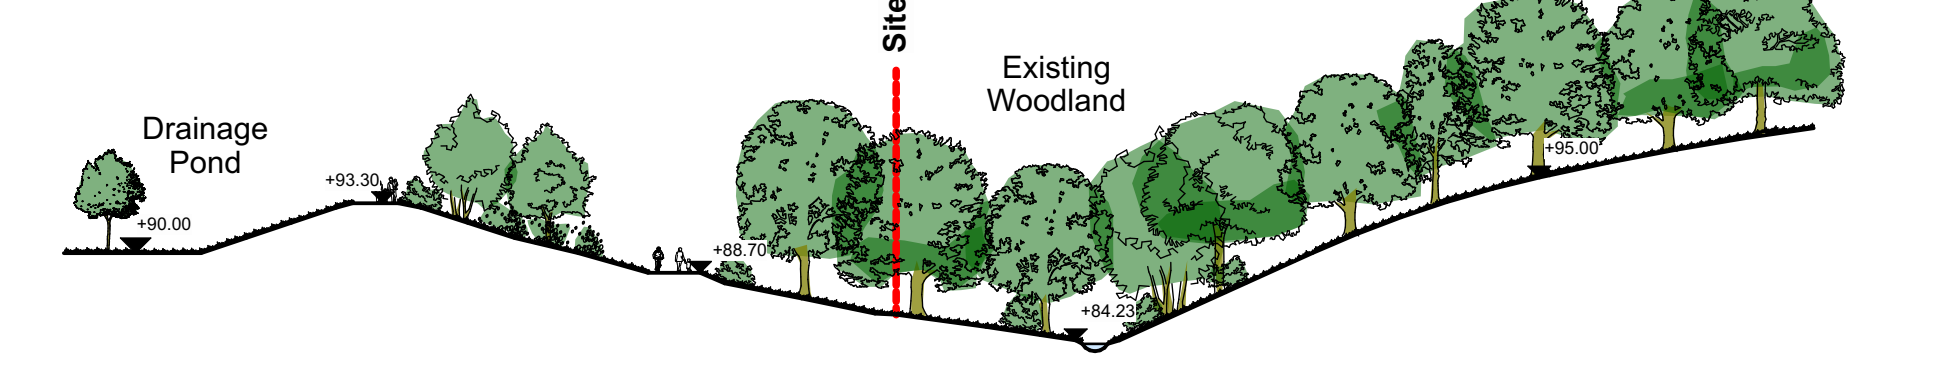


Site Section S13 1:500

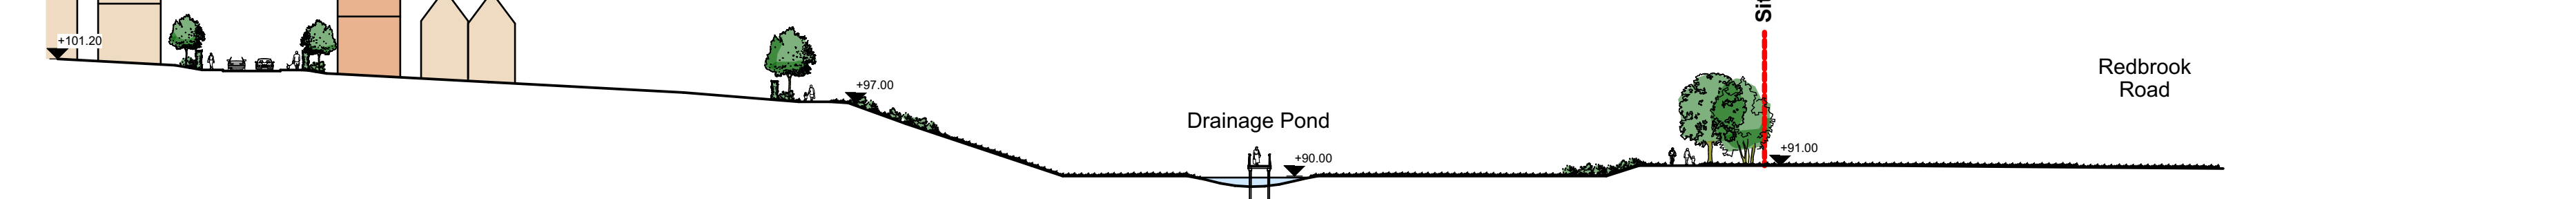

Site Section S14 1:500

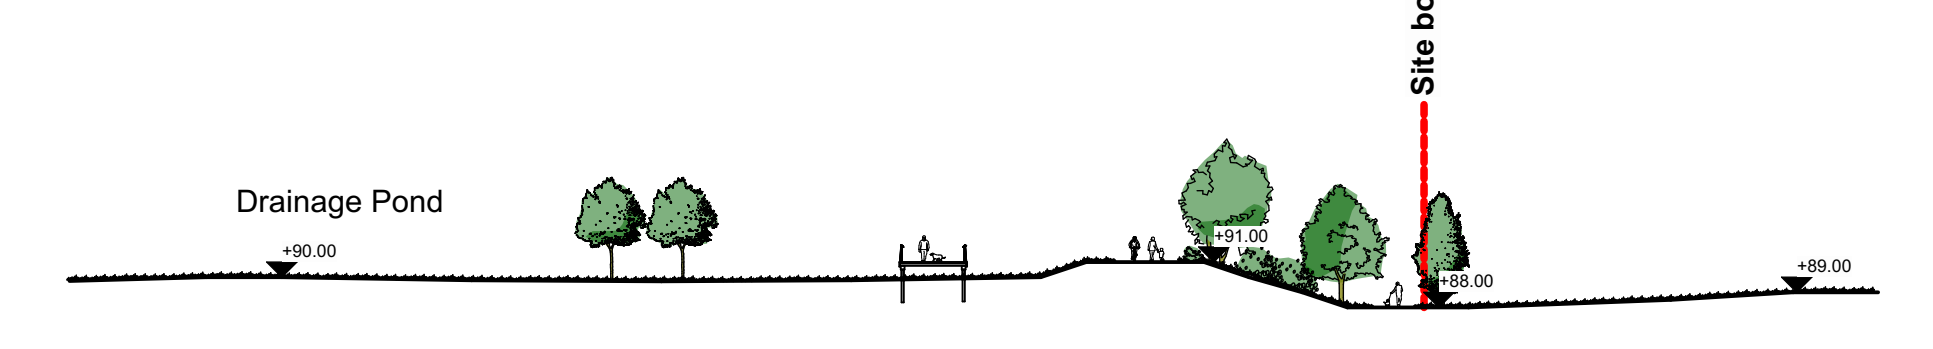


Site Section S15 1:500

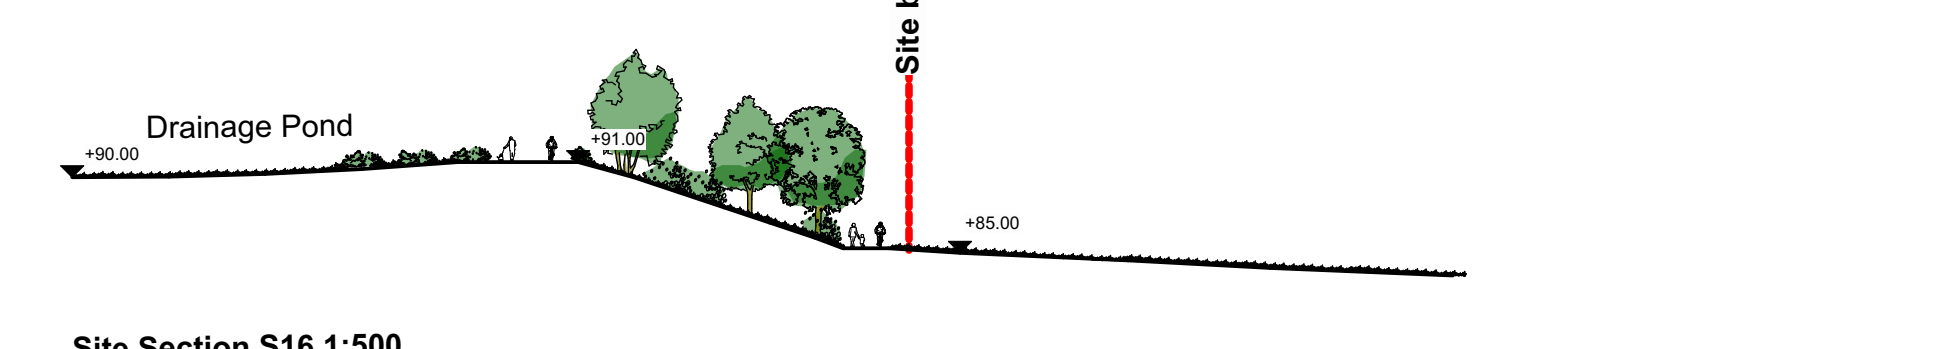


Site Section S16 1:500



Site Section S17 1:500

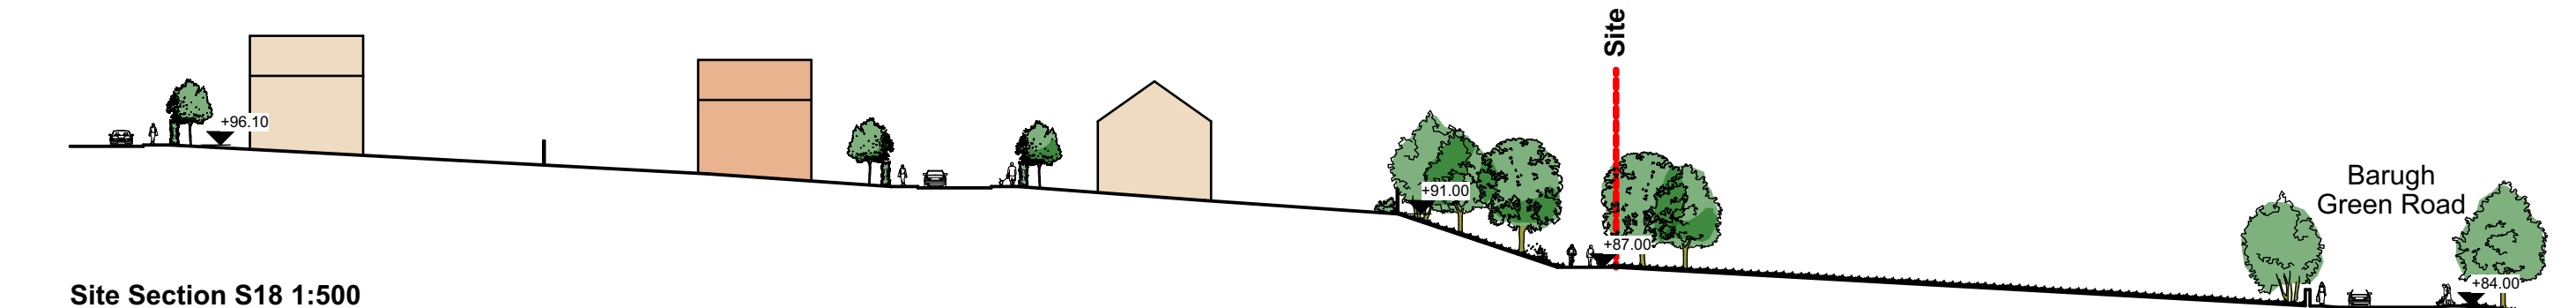

Site Section S18 1:500

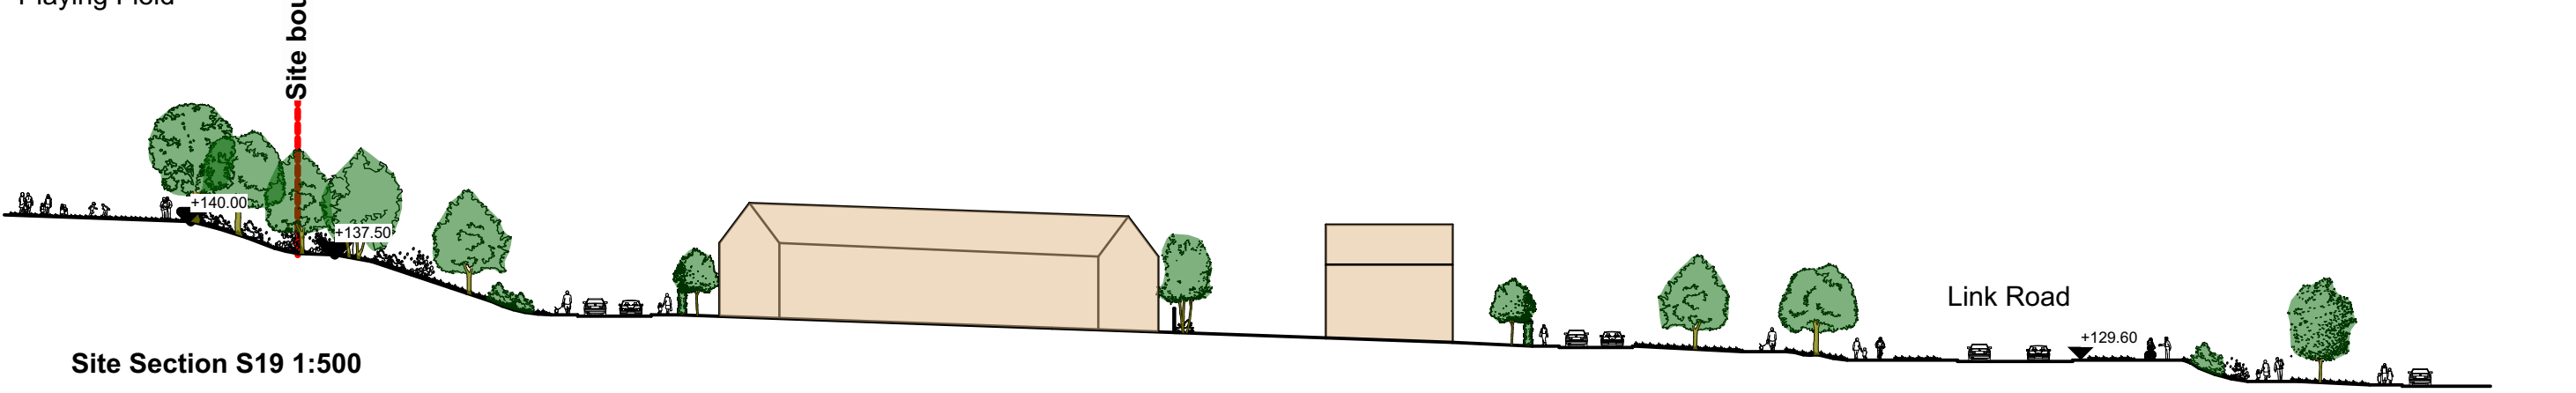

Site Section S19 1:500




Site Section S20 1:500



Site Section S21 1:500

P07	Additional labels added to street network beyond site boundary.	YF	TR	28/06/2021
P08	Building heights adjusted to planning consultation comments.	YF	TR	28/06/2021
P09	New Landscape architect section information added.	YF	TR	10/06/2021
P04	Landscape architect section information added.	YF	TR	26/05/2021
P03	New sections added, key section lines deleted.	YF	TR	21/05/2021
P02	New sections added.	YF	TR	20/05/2021
P01	First issue.	YF	TR	18/05/2021

rev	description	drawn	checked	date
-----	-------------	-------	---------	------

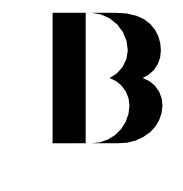

**BOND BRYAN**  
 The Church Studio Springvale Road Sheffield S10 1LP  
 t 0114 266 2040  
 e info@bondbryan.co.uk  
 w www.bondbryan.co.uk

**Strata Sterling Barnsley West Ltd**  
 Barnsley West Masterplan  
 Barnsley



**Proposed GA Site Sections**

Originator project ref <b>19028</b>	Purpose of issue <b>DISCUSSION</b>
Scale(s) <b>1:500</b>	Status <b>S2 SUITABLE FOR INFORMATION</b>
Paper size <b>A0</b>	Revision <b>P07 PRELIMINARY</b>

project	originator	volume	level	type	role	number	status	revision
BWM	BBA	ZZ	XX	DR	A	4203	S2	P07