


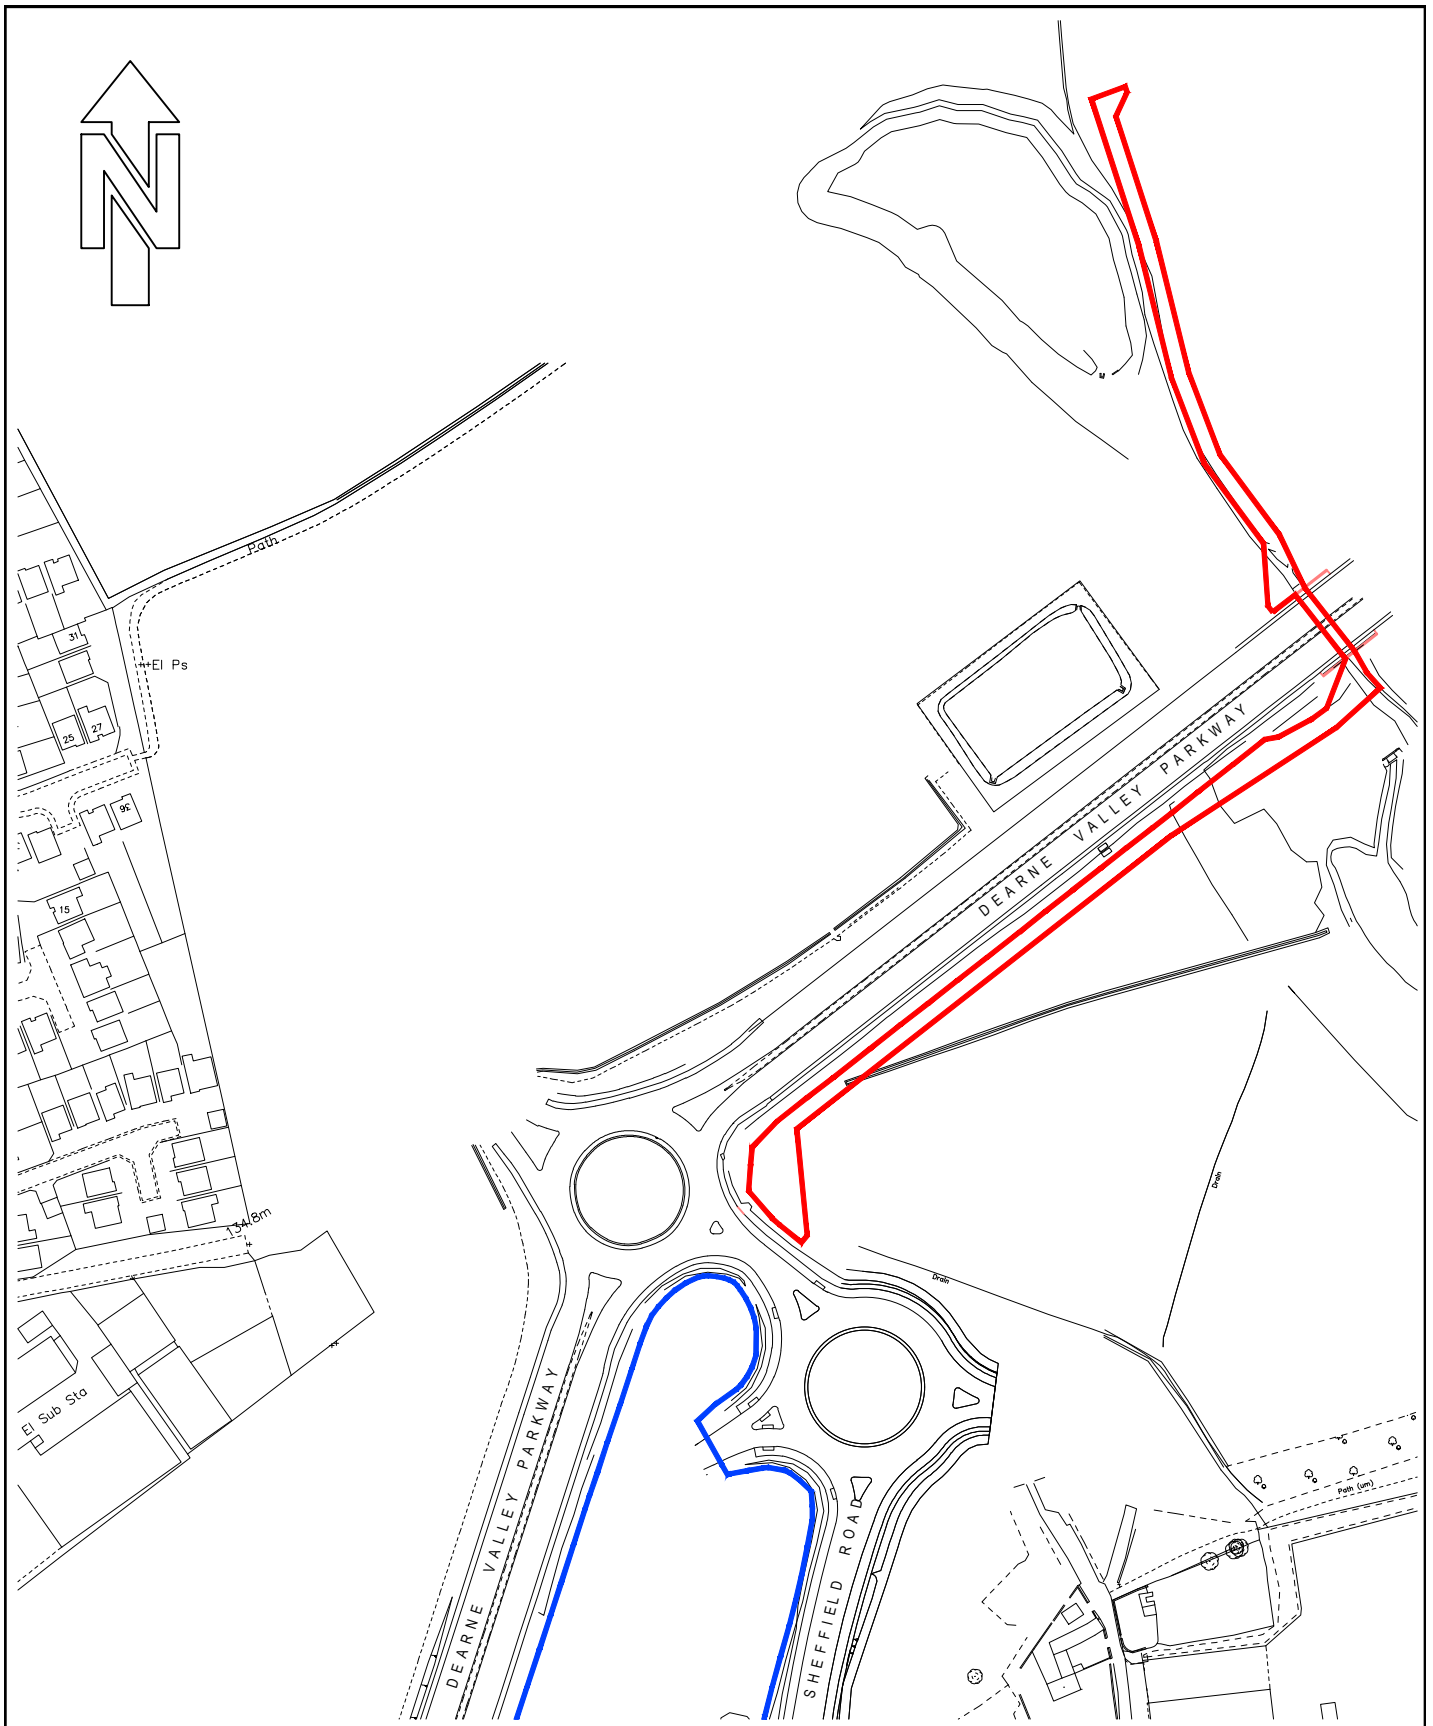

B	Amended to show foul drainage route	MW	AP	24.03.19
A	First Issue.			

Eastwood & Partners CONSULTING ENGINEERS		EOP	St. Andrew's House 23 Kingfield Road Sheffield. S11 9AS	Tel 0114 255 4554 Fax 0114 255 4330	DATE 28-03-18	SCALE AT A4 1:2500
E.V WADDINGTON LTD. ROCKINGHAM SITE LOCATION PLAN				CHECKED AP	DRAWING STATUS PRELIMINARY	
				DRAWN MW	DRAWING NUMBER 39724/011	REV B