
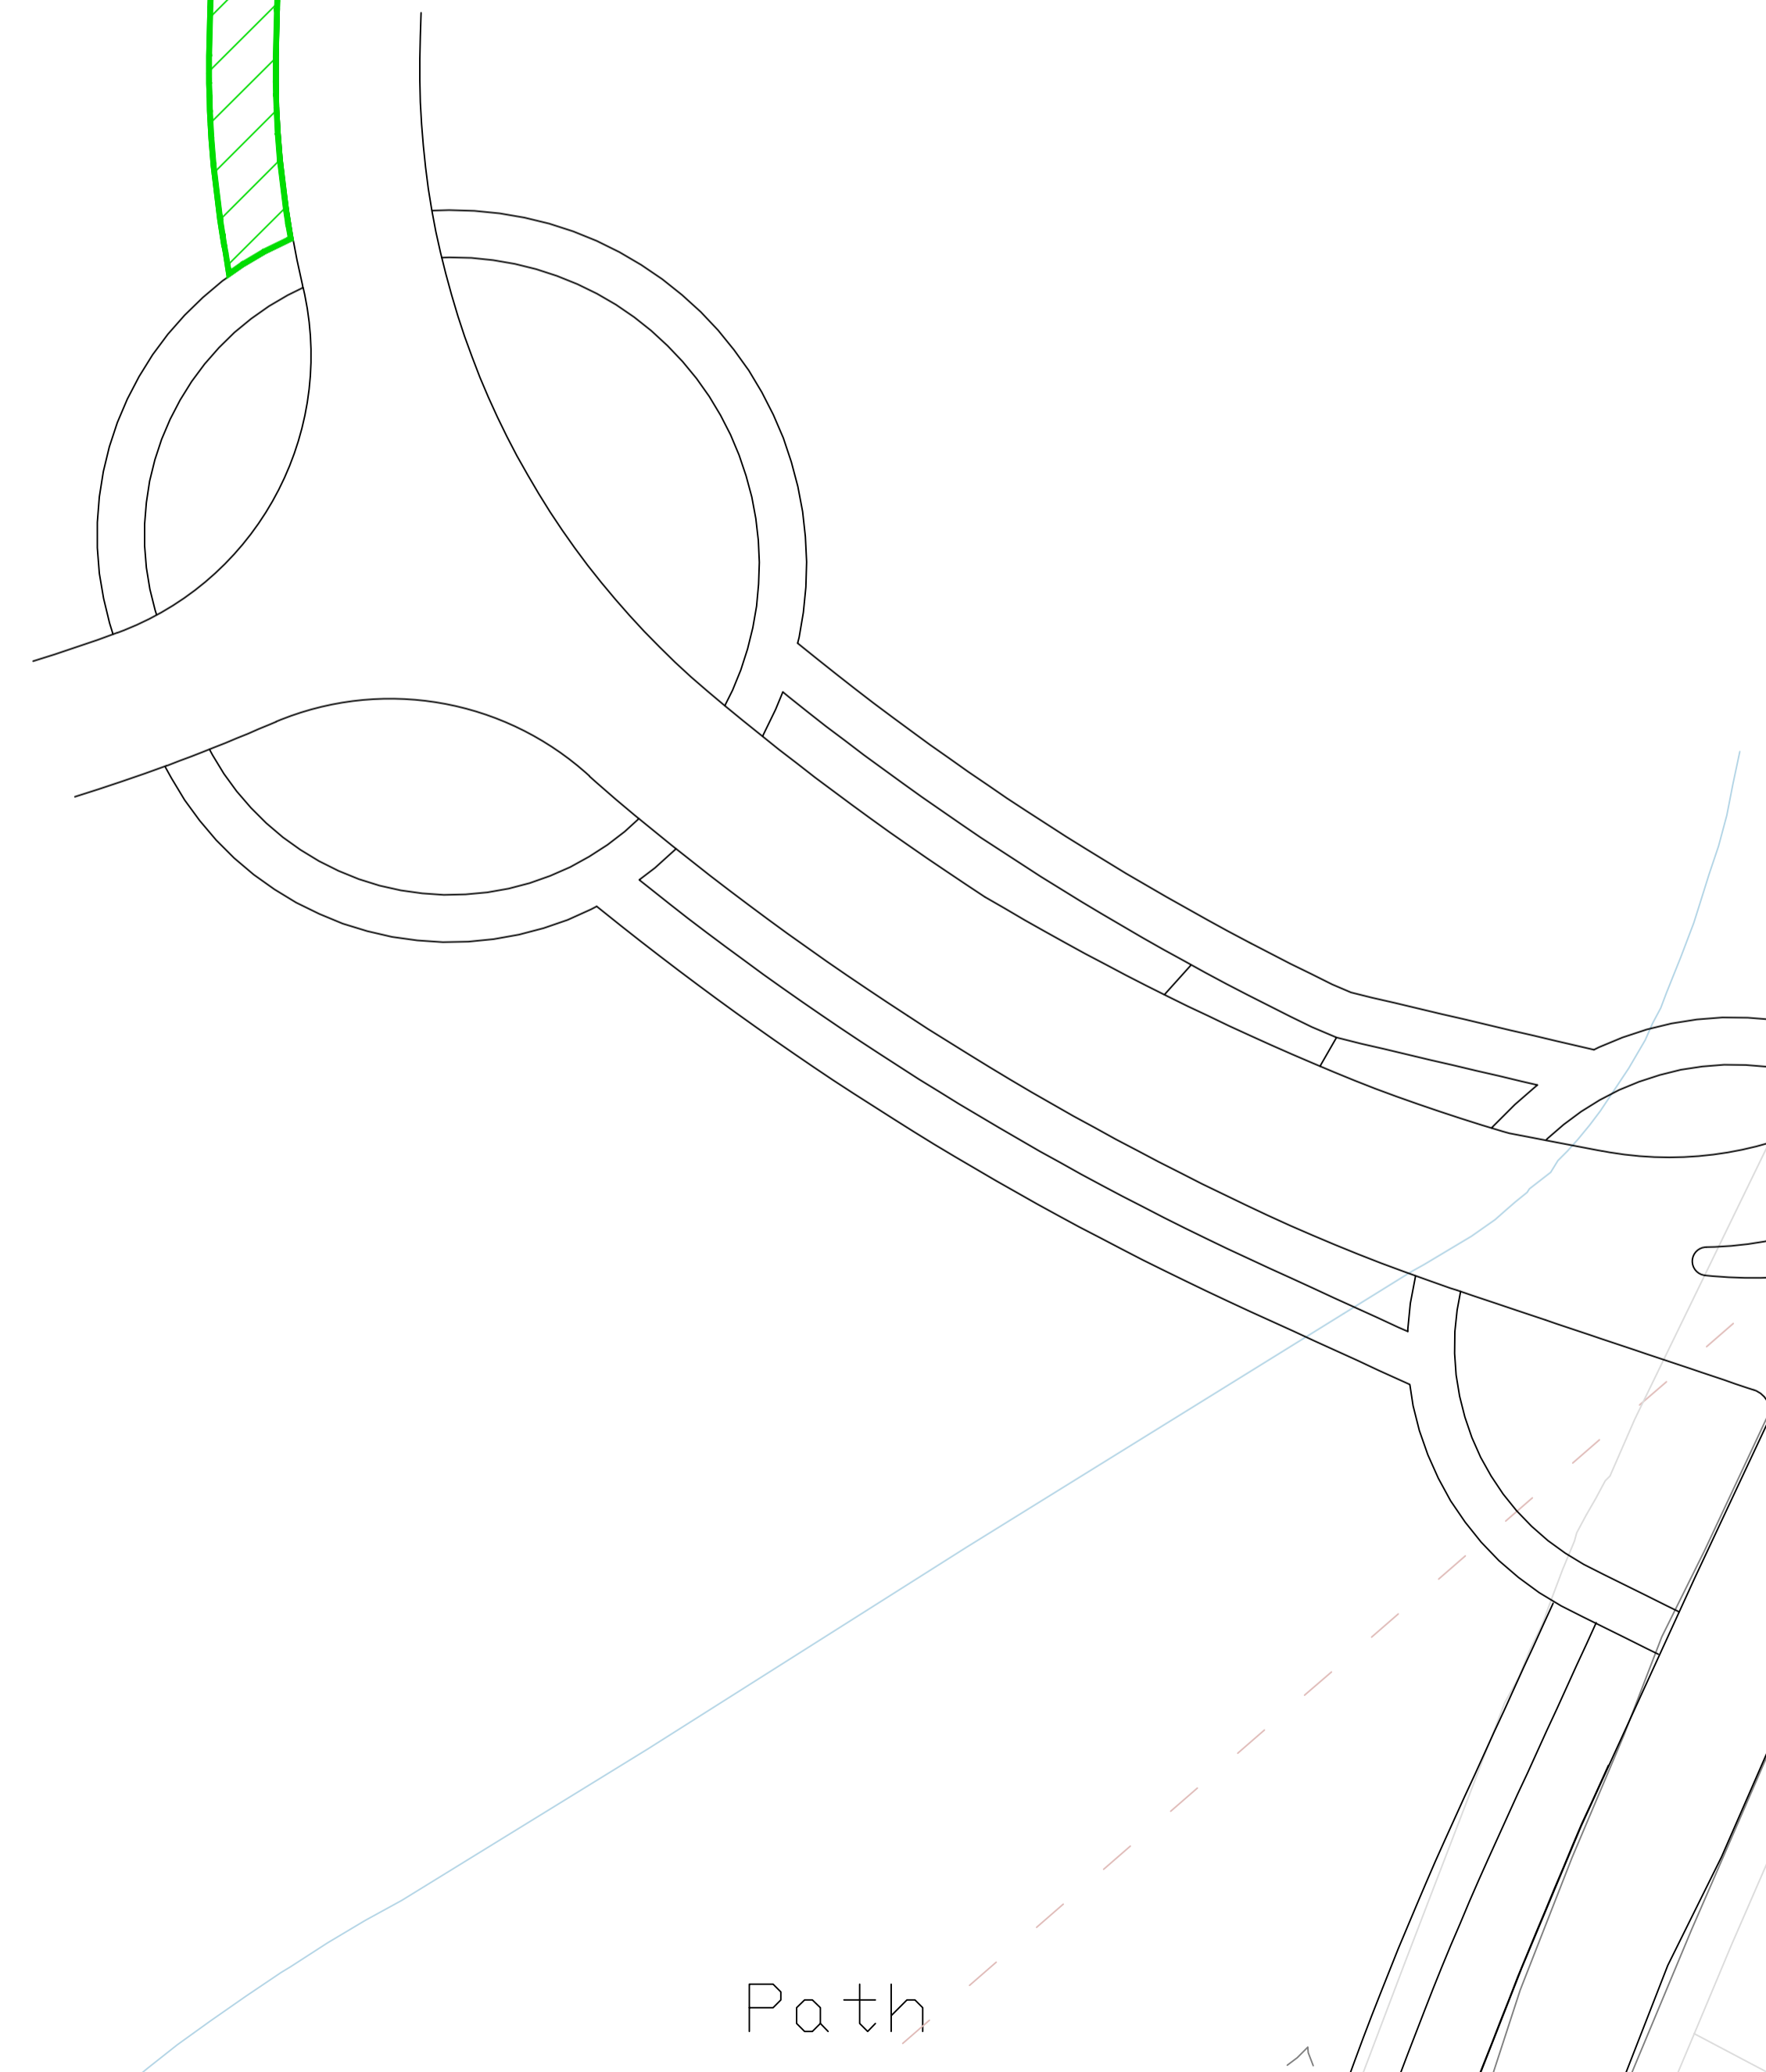


Legend

- Substation Boundary
- Sub Station Easement 3m wide

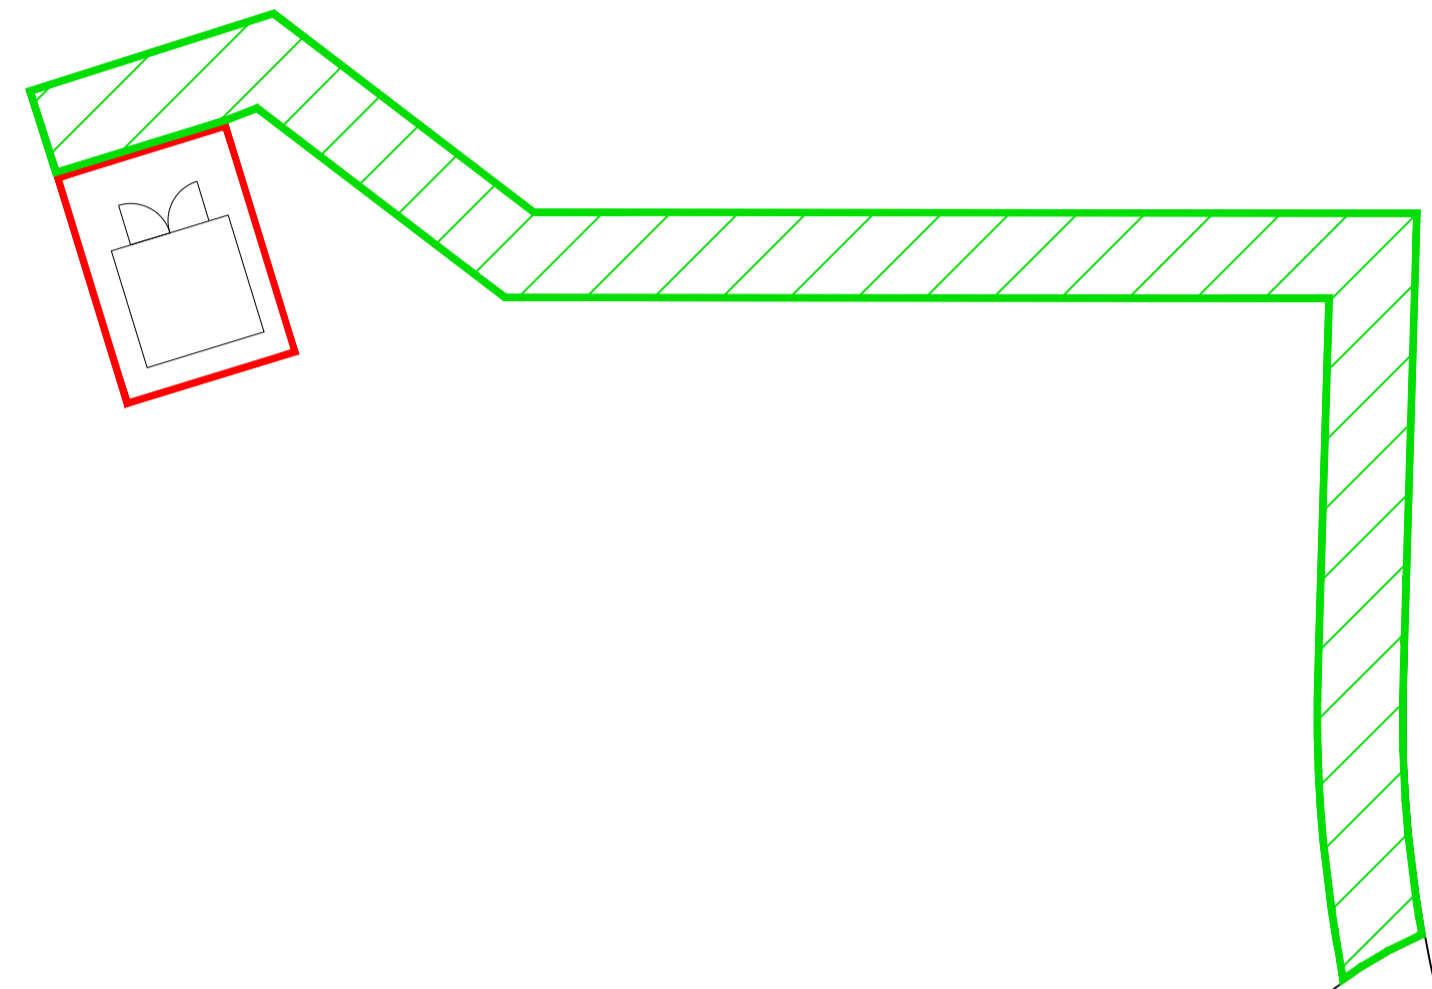

A					
ISSUE	DATE	DRN	REVISION	CHK'D	APP'D

SITE NAME:- **GAWBER**

TITLE:- **SUB-STATION AND EASEMENT PLAN**

DEPT:- **MAJOR PROJECTS**

DRAWN	MR	CHKD	DAP
DATE	15/01/16	DATE	15/01/16



AMP Technology Centre,
Advanced Manufacturing Park,
Brunel Way, Catcliffe,
Sheffield. S60 5WG

© 2016 Harworth Estates
The copyrights within this drawing belong to Harworth Estates and the drawing may not be reproduced without prior written consent.

SCALE:- **1:250**

DRAWING No. **012/GAW/MAJ/A1** ACAD

LAYOUT:- **LAYOUT 1** A1

REPRODUCED FROM ORDNANCE SURVEY MAP DATA BY PERMISSION OF ORDNANCE SURVEY ON BEHALF OF THE CONTROLLER OF H.M. STATIONERY OFFICE. © CROWN COPYRIGHT 2016 ALL RIGHTS RESERVED LICENCE No. 100030994

A					
---	--	--	--	--	--