




Existing South East Elevation
1 : 50

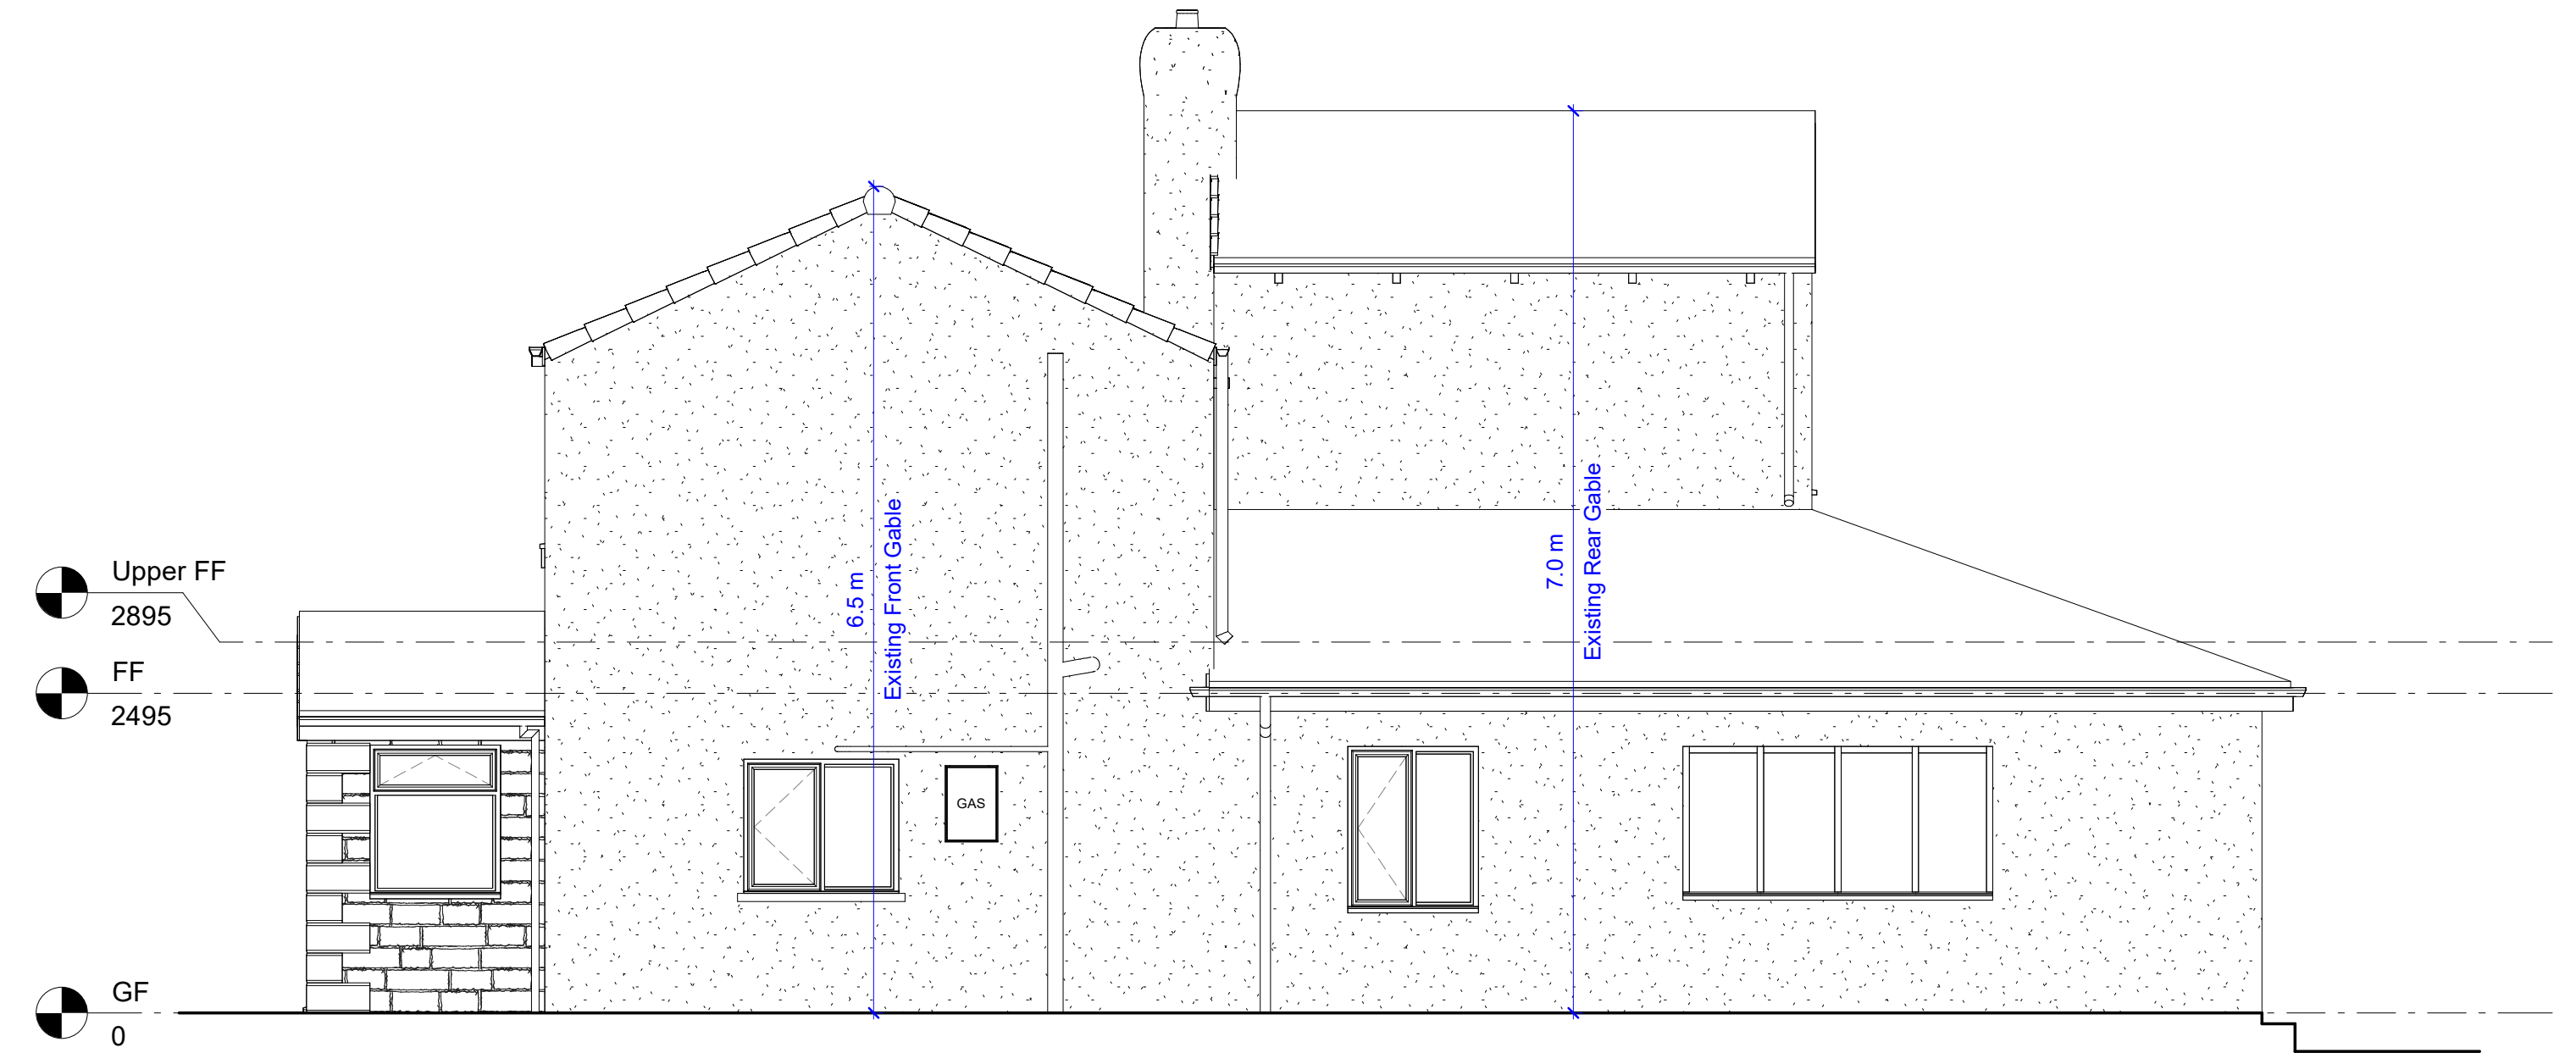

Existing North East Elevation
1 : 50

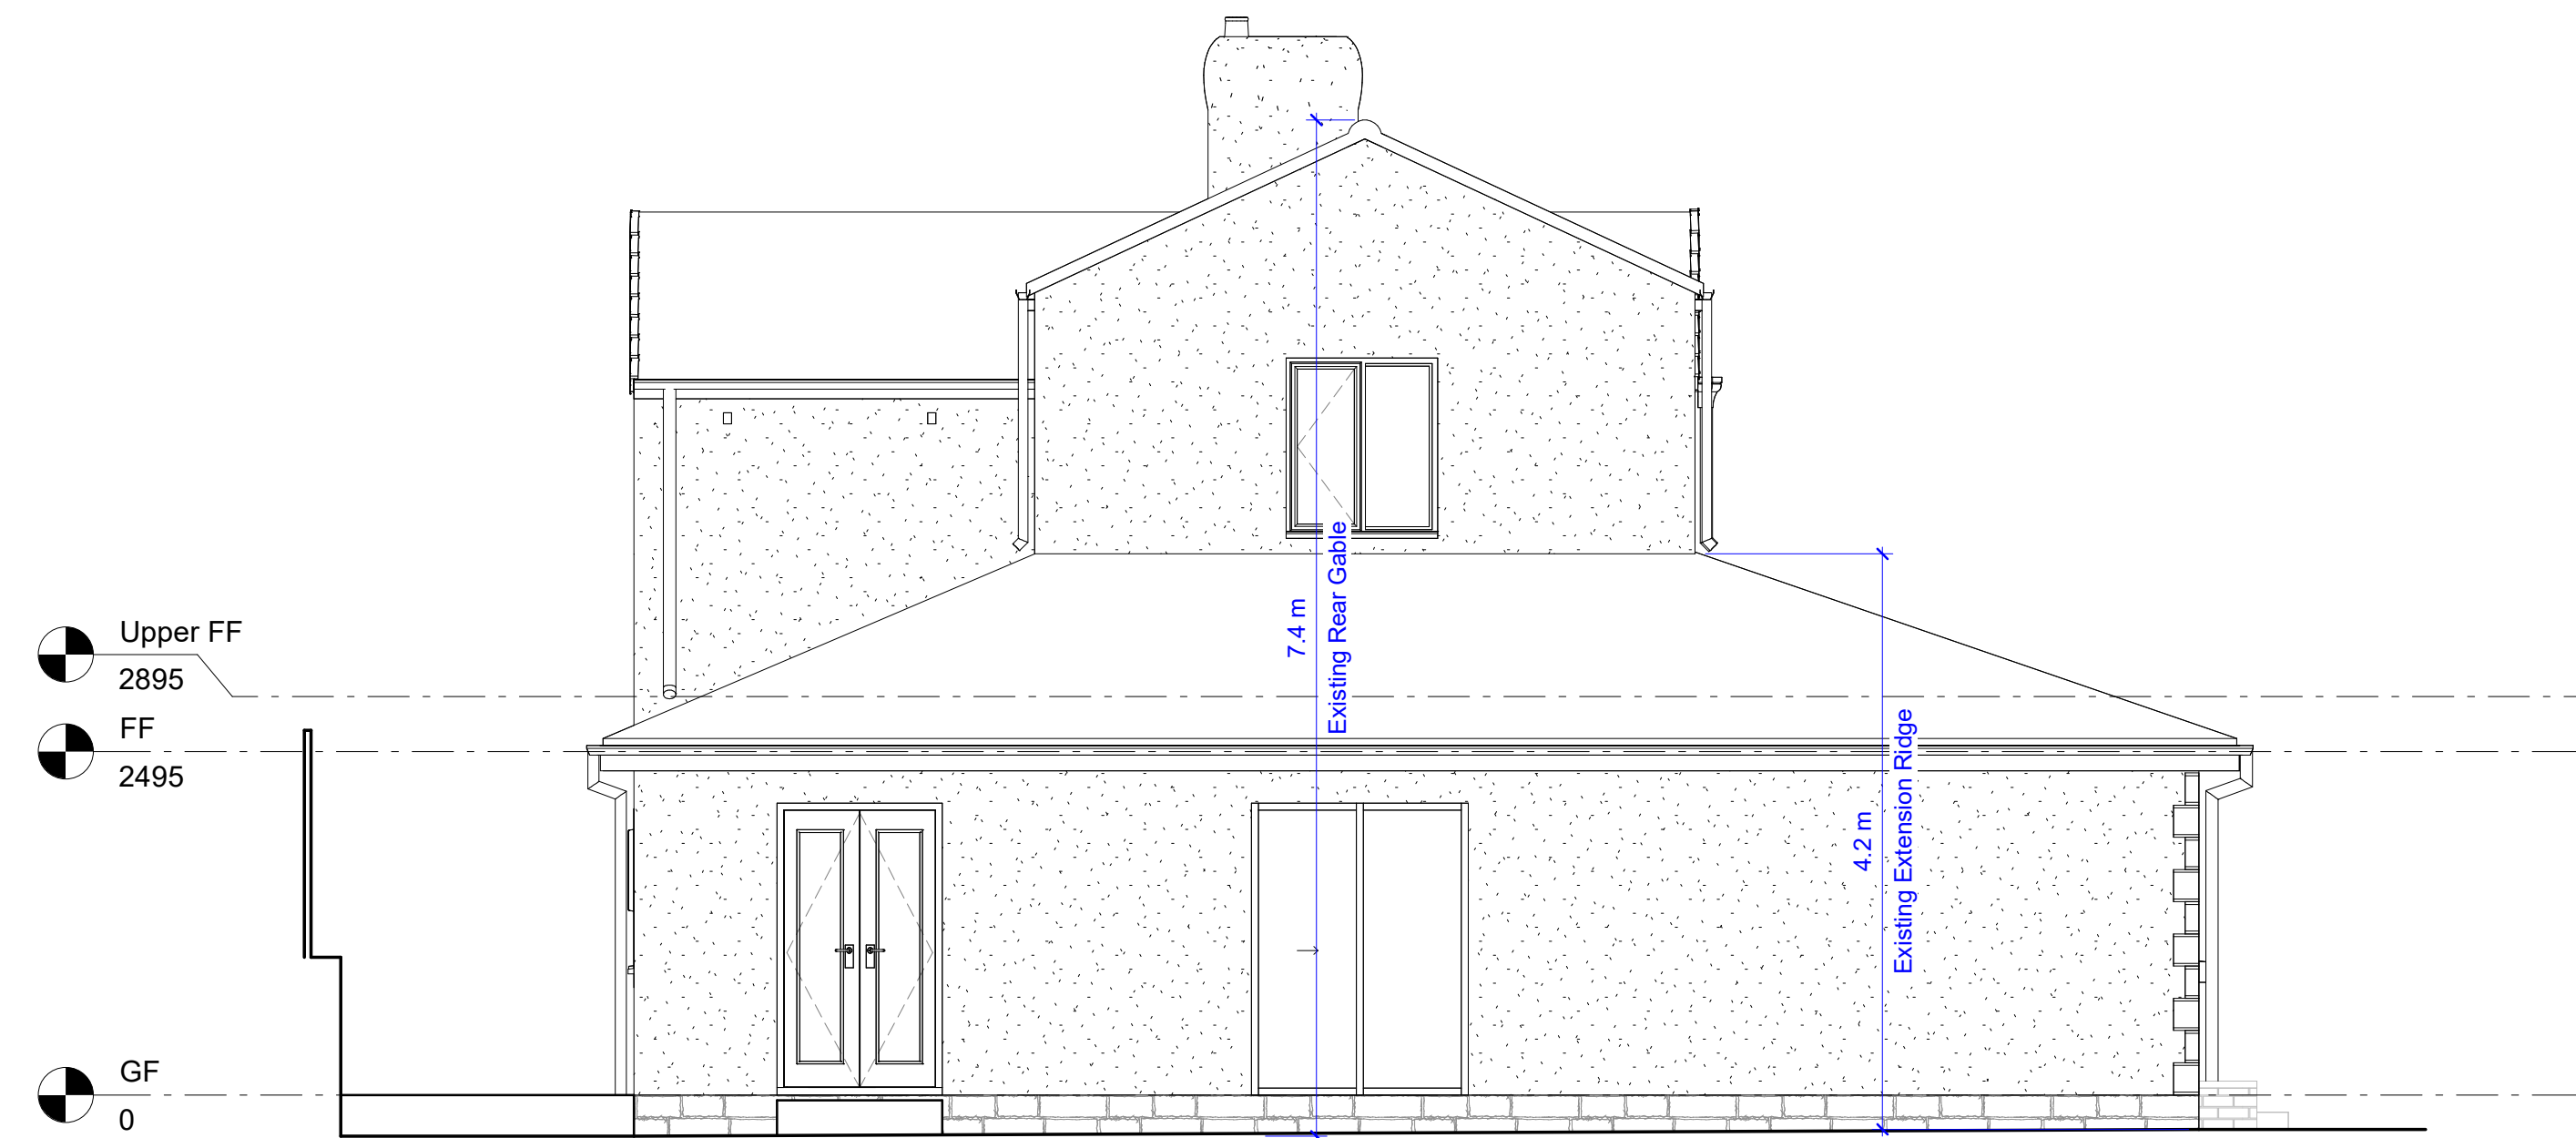

Existing North West Elevation
1 : 50

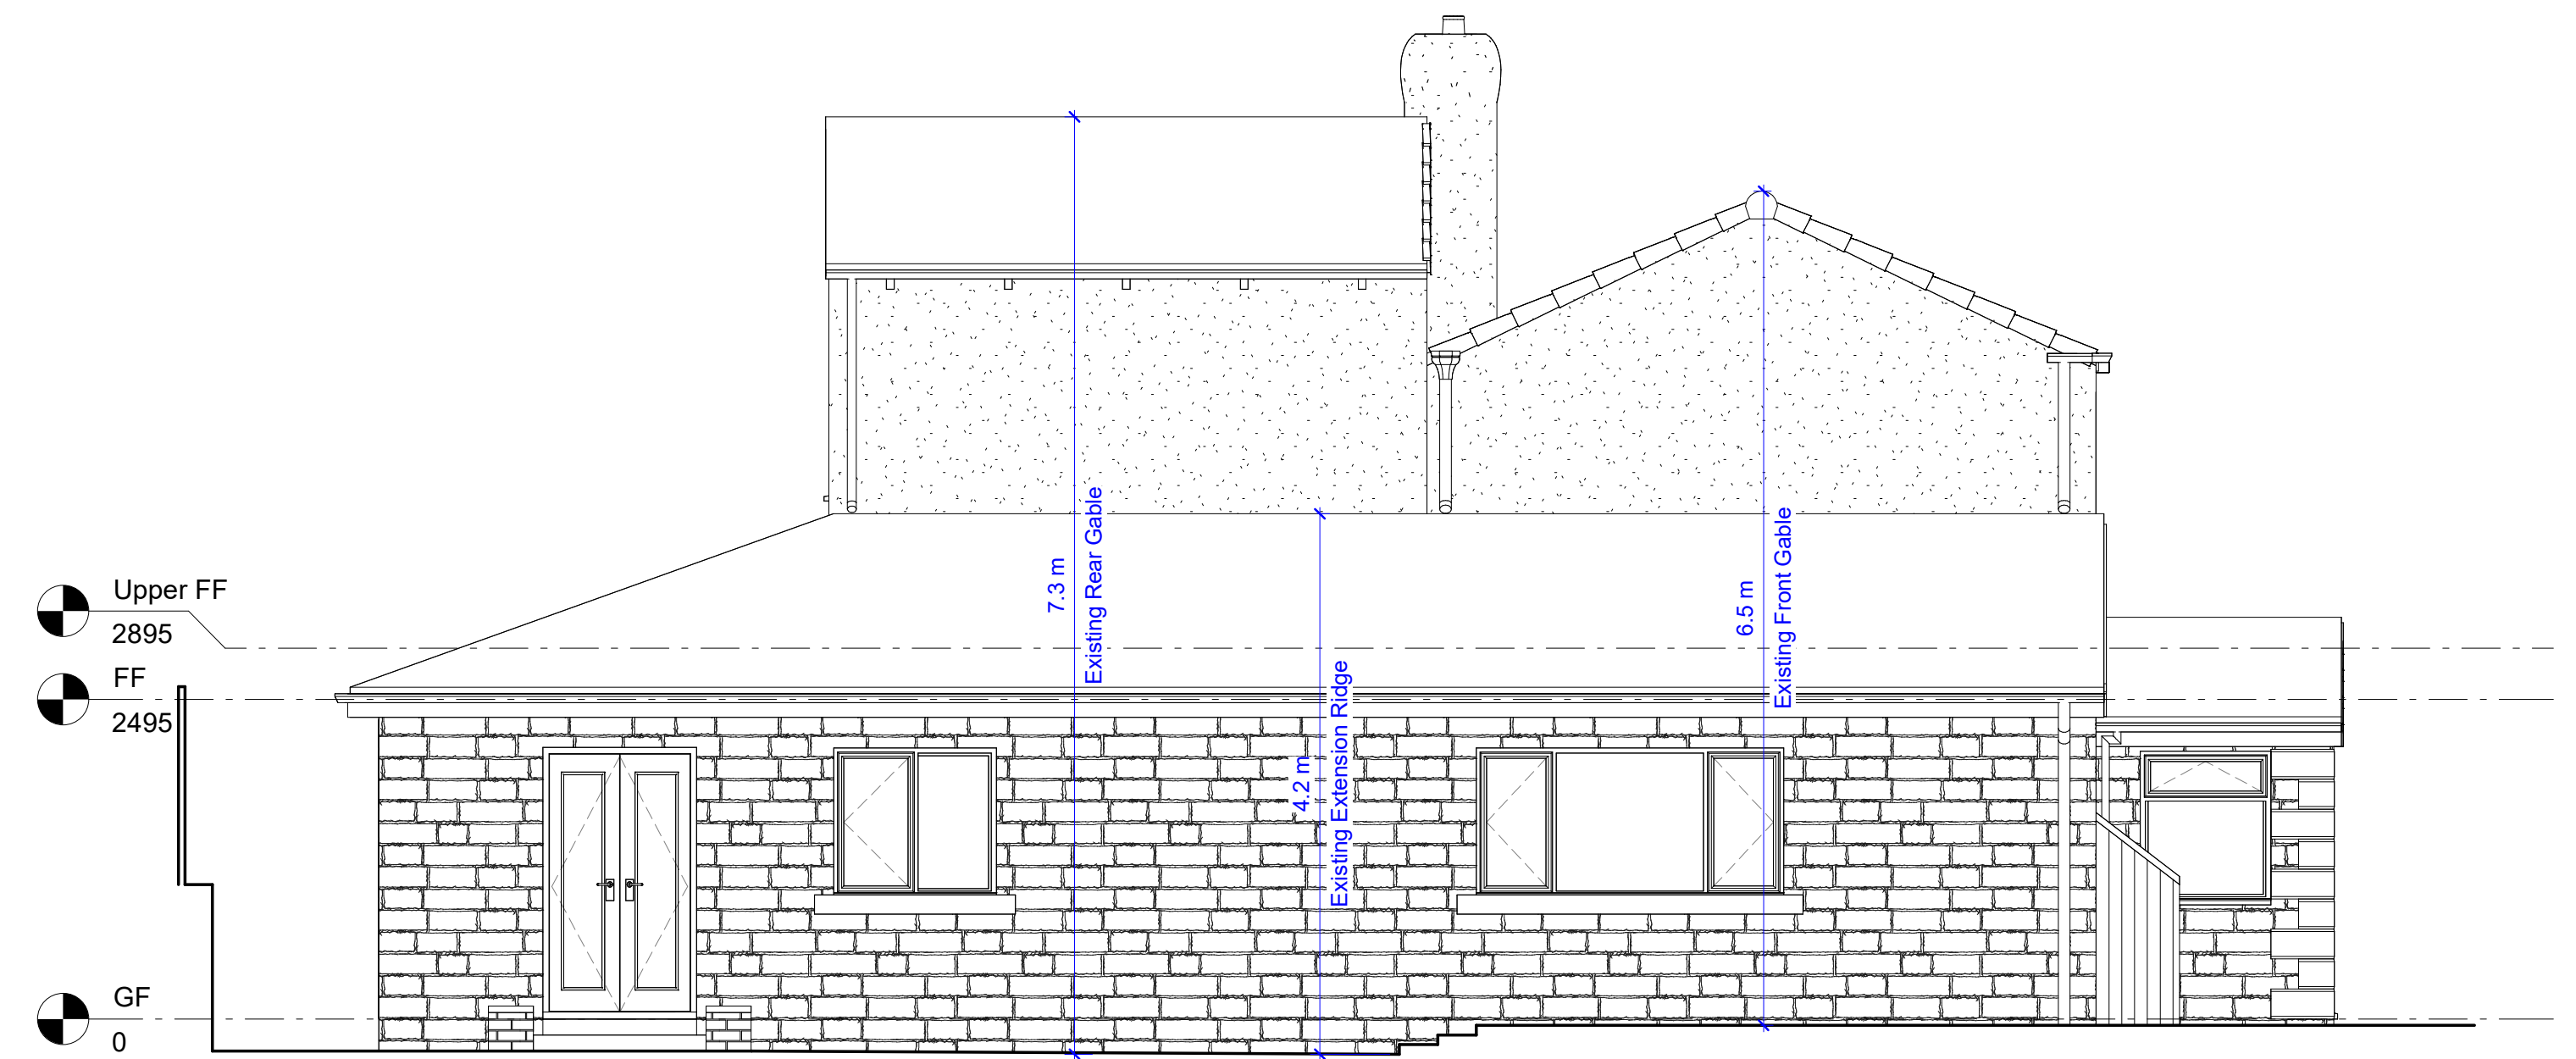

Existing South West Elevation
1 : 50