
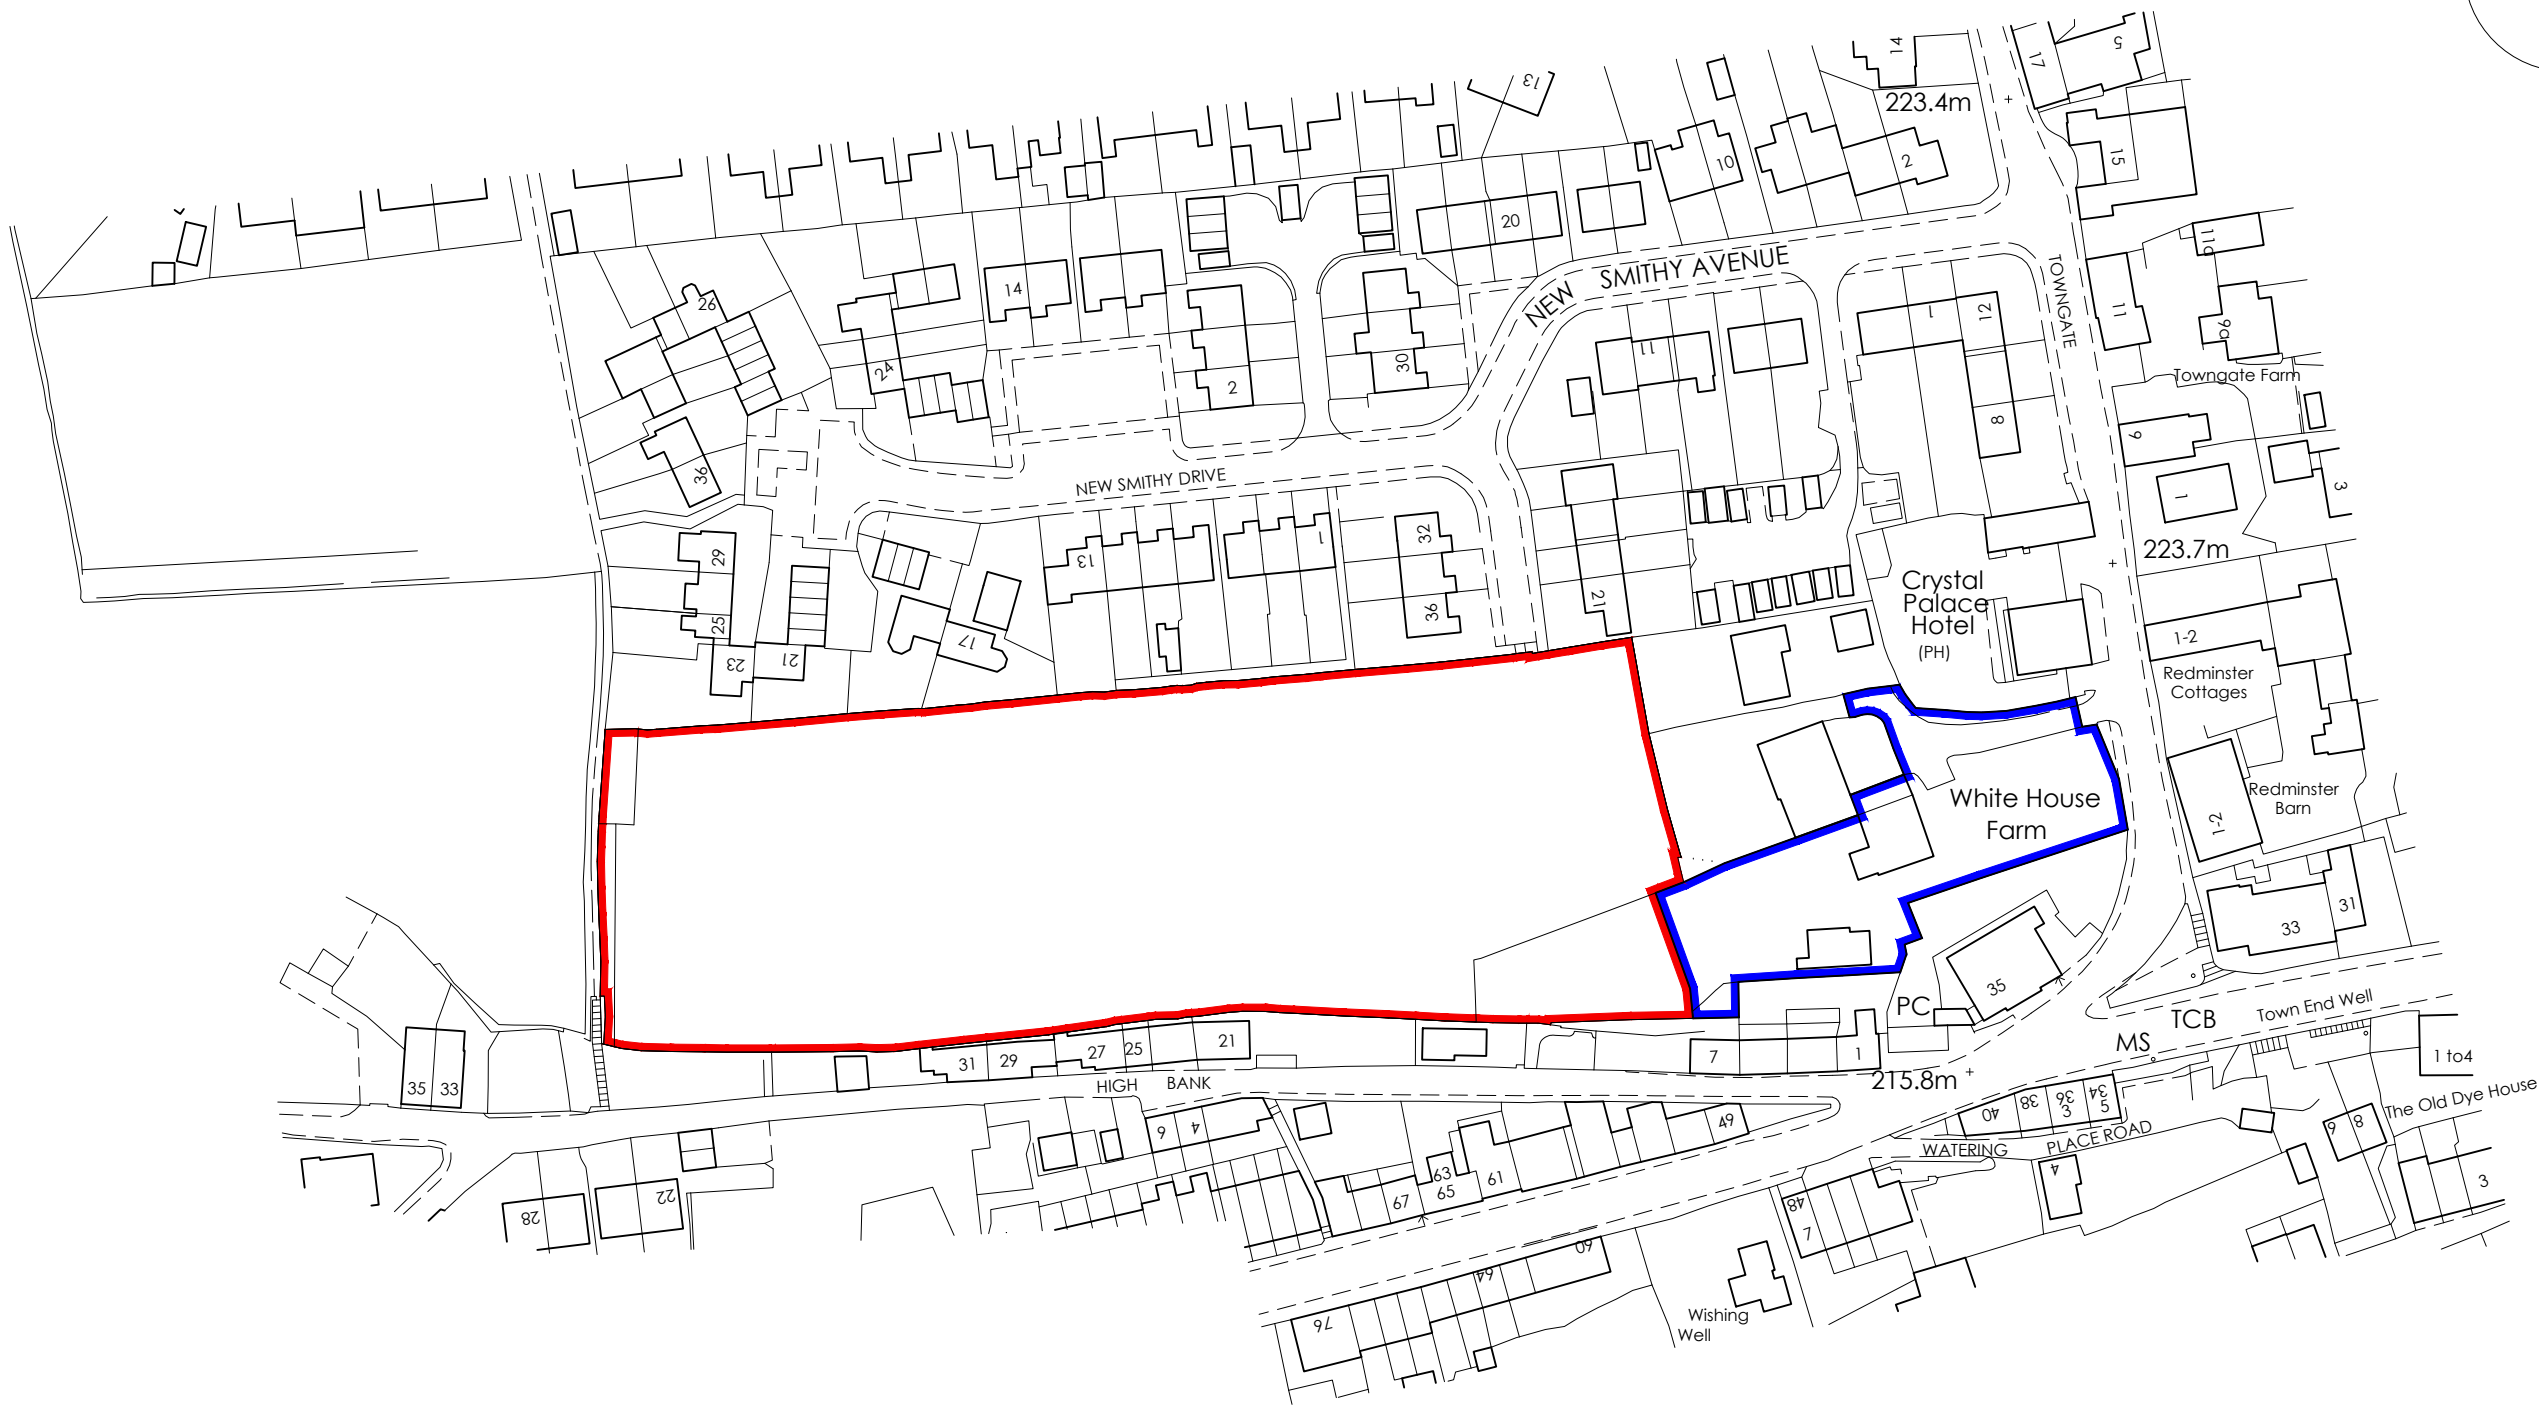


Client	Mr and Mrs P Mullins	Scale	1:1250	Dwg No	17/227-01
		Date	Jan 2017		
Job	proposed residential development of land south of New Smithy Avenue THURLSTONE		MPJ DESIGN ASSOCIATES Ltd 4 CHURCH STREET BARLBOROUGH CHESTERFIELD. S43 4EP		
Title	Location Plan		tele: 01246 819259 mob: 07841 353141 martynpjones@btinternet.com		

The logo for MPJ Design features the letters 'MPJ' in a large, bold, black, hand-drawn style font. Below this, the word 'DESIGN' is written in a white, sans-serif, all-caps font inside a solid black rectangular box.

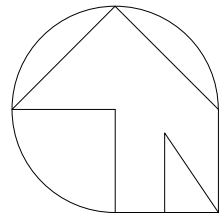