


Existing Block Plan

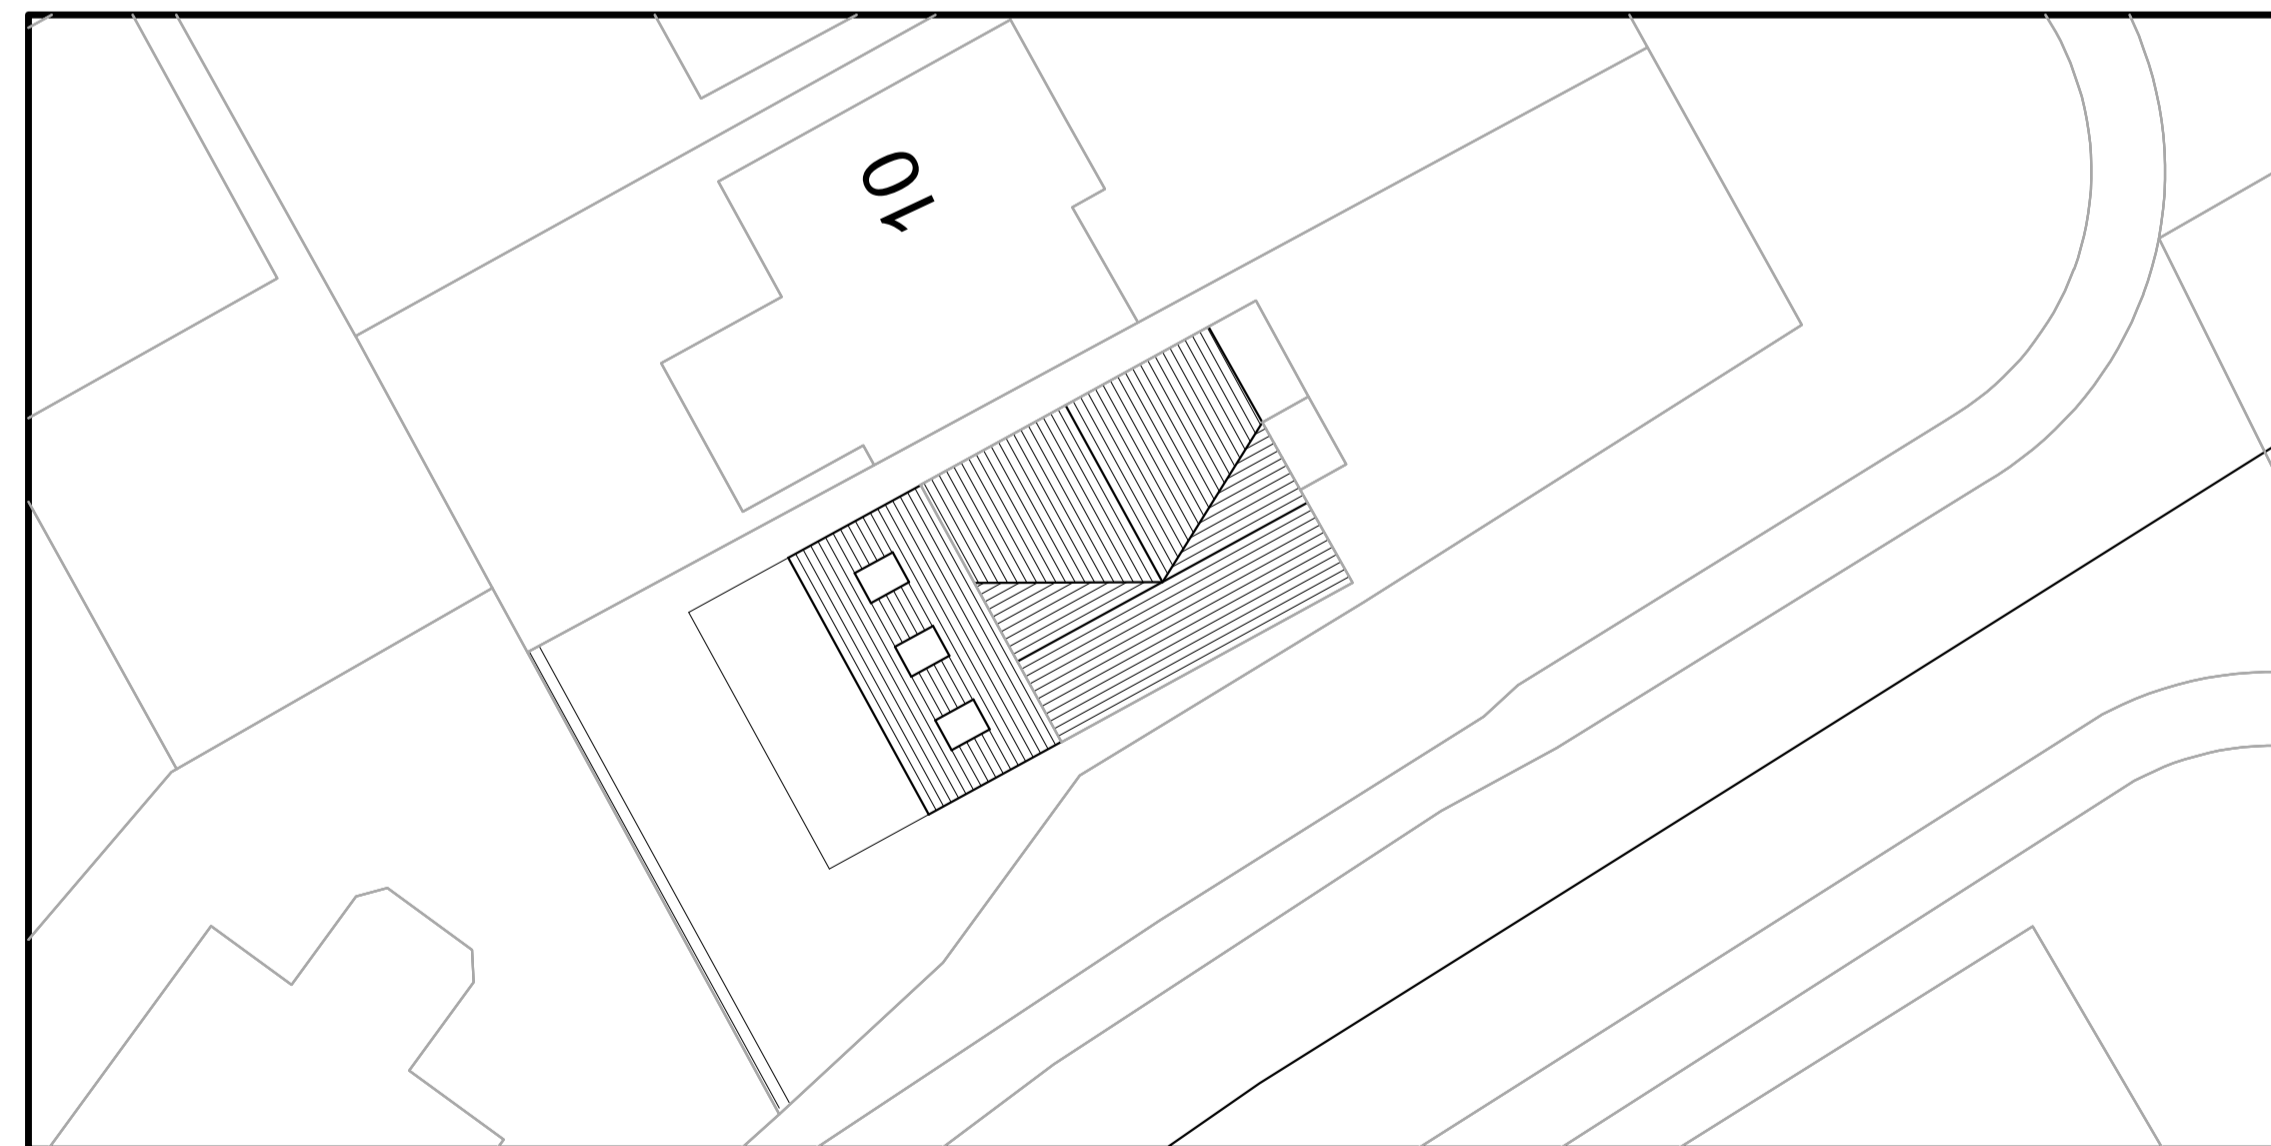

Proposed Block Plan

Arcade  
Architecture

Barnsley, South Yorkshire

[www.arcadearchitecture.co.uk](http://www.arcadearchitecture.co.uk)  
[enquiries@arcadearchitecture.co.uk](mailto:enquiries@arcadearchitecture.co.uk)

Client  
Laura Wood

Project  
Proposed Extension  
12 Londale Croft  
Barnsley S71 2QT

Drawing Title  
Block Plans

REV.	Notes	Date
A	Revised	20.12

Scale  
1:200 @ A1

Date  
25.06.19

Job No. 19-02	Drawing No. 03	REV. A
------------------	-------------------	-----------