

Do not scale from this drawing  
The contractor is to check all dimensions on site and report any discrepancies to the architect  
All rights described in chapter IV of the copyright, designs and patents act 1988 have been generally asserted


Notes



Existing Rear Elevation

Existing Side Elevation

Existing Side Elevation

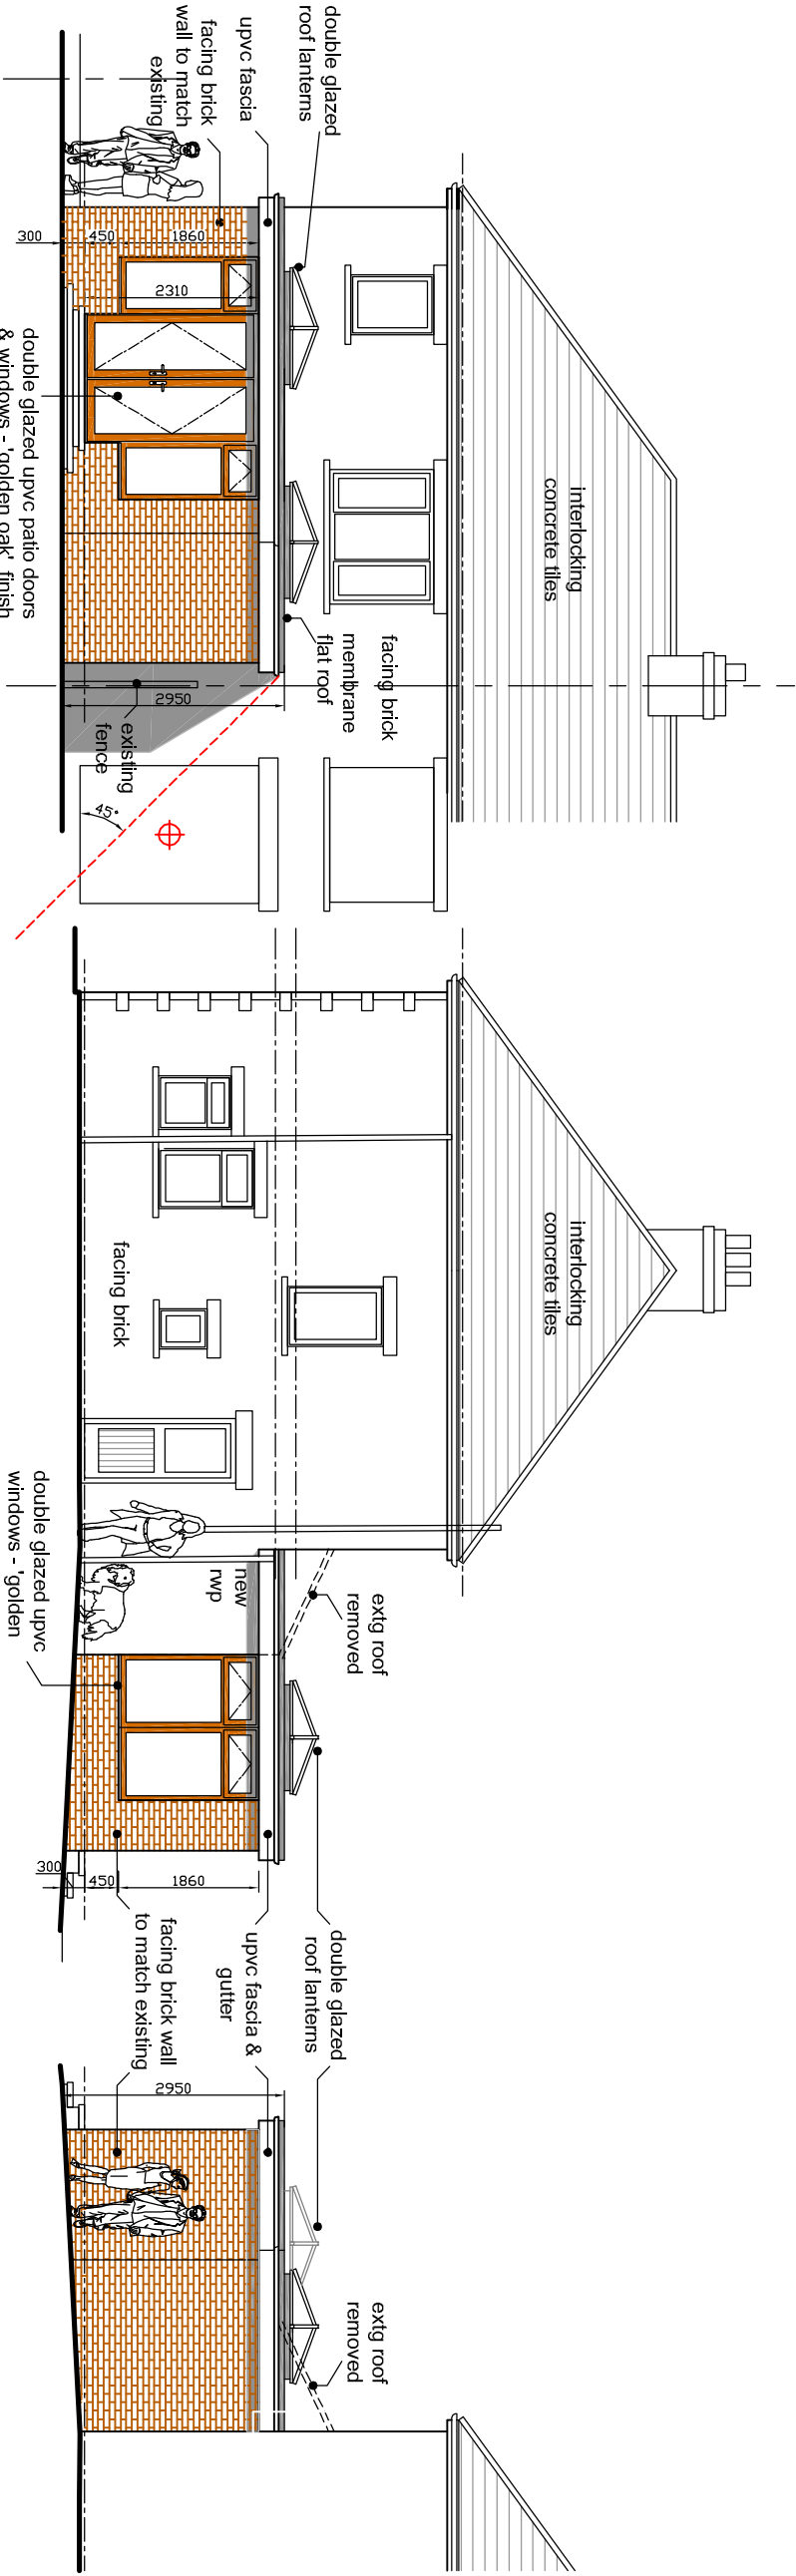

Proposed Rear Elevation

Proposed Side Elevation

Proposed Side Elevation

|                         |                            |          |    |     |
|-------------------------|----------------------------|----------|----|-----|
| P4                      | Planning comments adopted. | 29/08/24 | By | CK  |
| P3                      | Planning Re-Issue          | 13/06/24 | By | CK  |
| P2                      | Planning Issue             | 28/05/24 | By | CK  |
| P1                      | Initial Issue              | 28/05/24 | By | CK  |
| Rev                     | Description                | Date     | By | Chk |
| Telephone 01226 341 234 |                            |          |    |     |

J.S.S INSTALLATIONS LTD  
CONSERVATORY & PVCU SPECIALISTS

Project  
43 Park Avenue  
Penistone  
For Mr Honeybone

Drawing  
Existing and Proposed  
Elevations

|                                        |              |                  |
|----------------------------------------|--------------|------------------|
| Scale<br>1:100                         | Drawn<br>JSS | Date<br>28/05/24 |
| Drawing Purpose<br>PLANNING SUBMISSION | Status<br>S5 | Rev.<br>P4       |
| Ref.<br>XXXXX - 00-A-3000              |              |                  |

A3