


GREEN ROAD, DODDWRTH

PLANNING LAYOUT

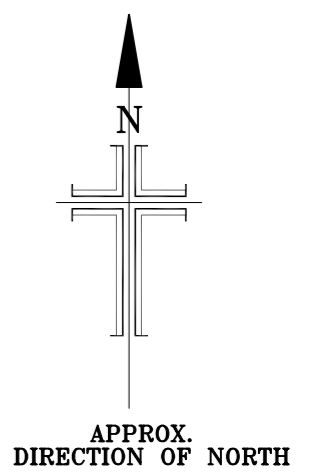

51 No of Units




ROOT PROTECTION AREA

TREES & CANOPY TO BE RETAINED



TREES & CANOPY TO BE REMOVED

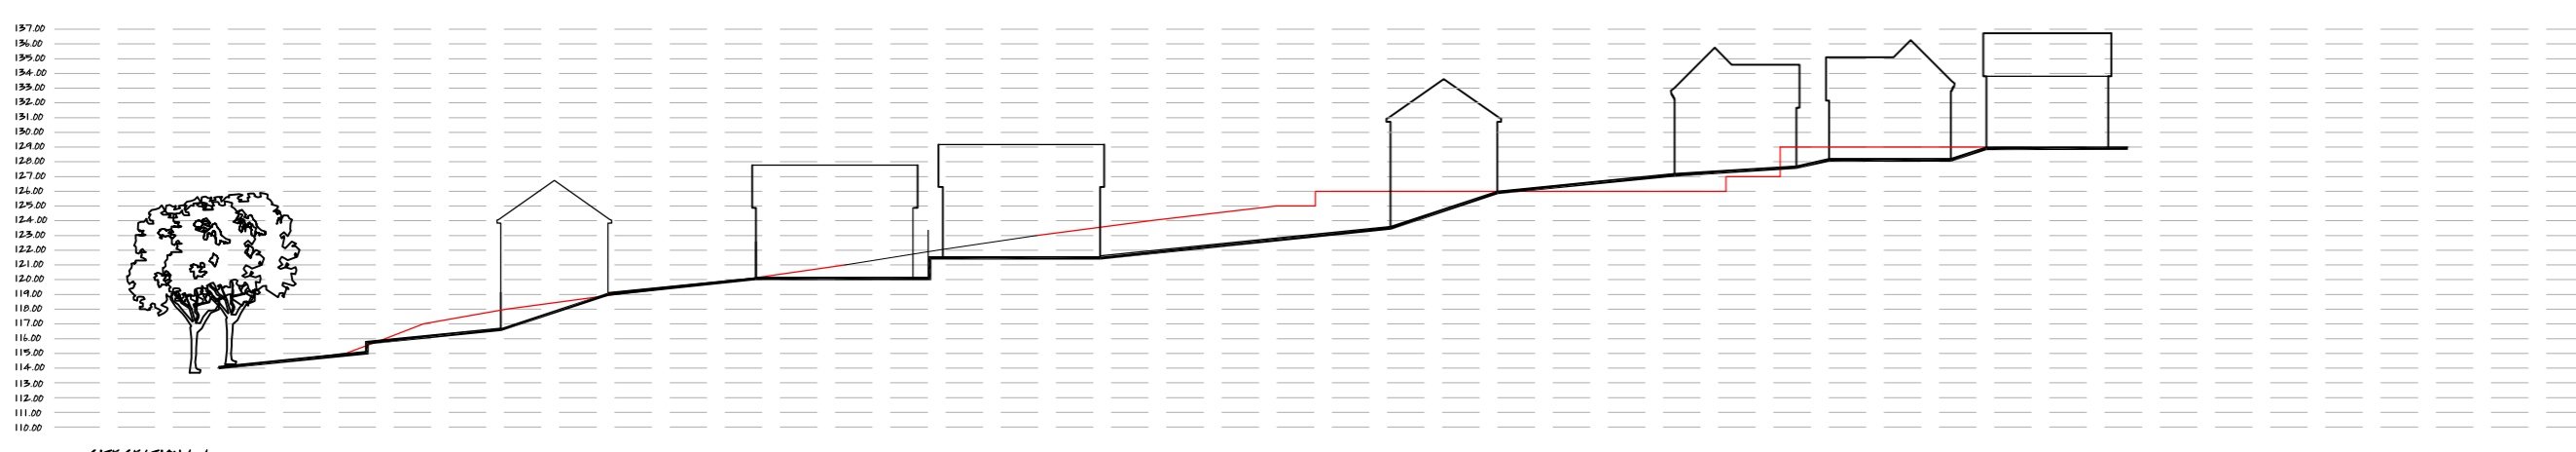

SITE SECTION A

D	06/09/12	ROAD & CULVERT MOVED TO RETAIN TREE T22; HANDING REVERSED ON 2 QTY 'L' HOUSE TYPES	KM	LM
C	22/01/09	RED LINE BOUNDARY AMENDED	HI	LM
B	21/11/08	RED LINE BOUNDARY ADDED TO LAYOUT	RAN	CAH
A	19/11/08	ROAD LAYOUT AMENDED; POSSIBLE CULVERT POSITION SHOWN & VARIOUS HOUSE TYPES REARRANGED/HANDS	RAN	CAH

REV	DATE	AMENDMENTS	BY	CHKD
-----	------	------------	----	------

■ architectural design
■ town planning
■ landscape architecture

John R Paley Associates

CLIENT
GREEN ROAD DEVELOPMENTS

PROJECT
RESIDENTIAL DEVELOPMENT
GREEN ROAD, DODDWRTH

DRAWING OF
PLANNING LAYOUT

MARKETING NAME

drawing no	rev	date
P05:3544:02	D	JULY 08
scale @ A1	drawn	check
1:500	SSH	date

1 Red Hall Crescent
 Paragon Business Village
 Wakefield
 WF1 3DF
 t: 01924 383322
 f: 01924 384382
 e: info@jrpassoc.co.uk

GREEN ROAD DEVELOPMENTS