


15 Medway Close
Barugh Green
Barnsley
S75 1NY

07762656187
steven@drawit.biz
www.drawit.biz

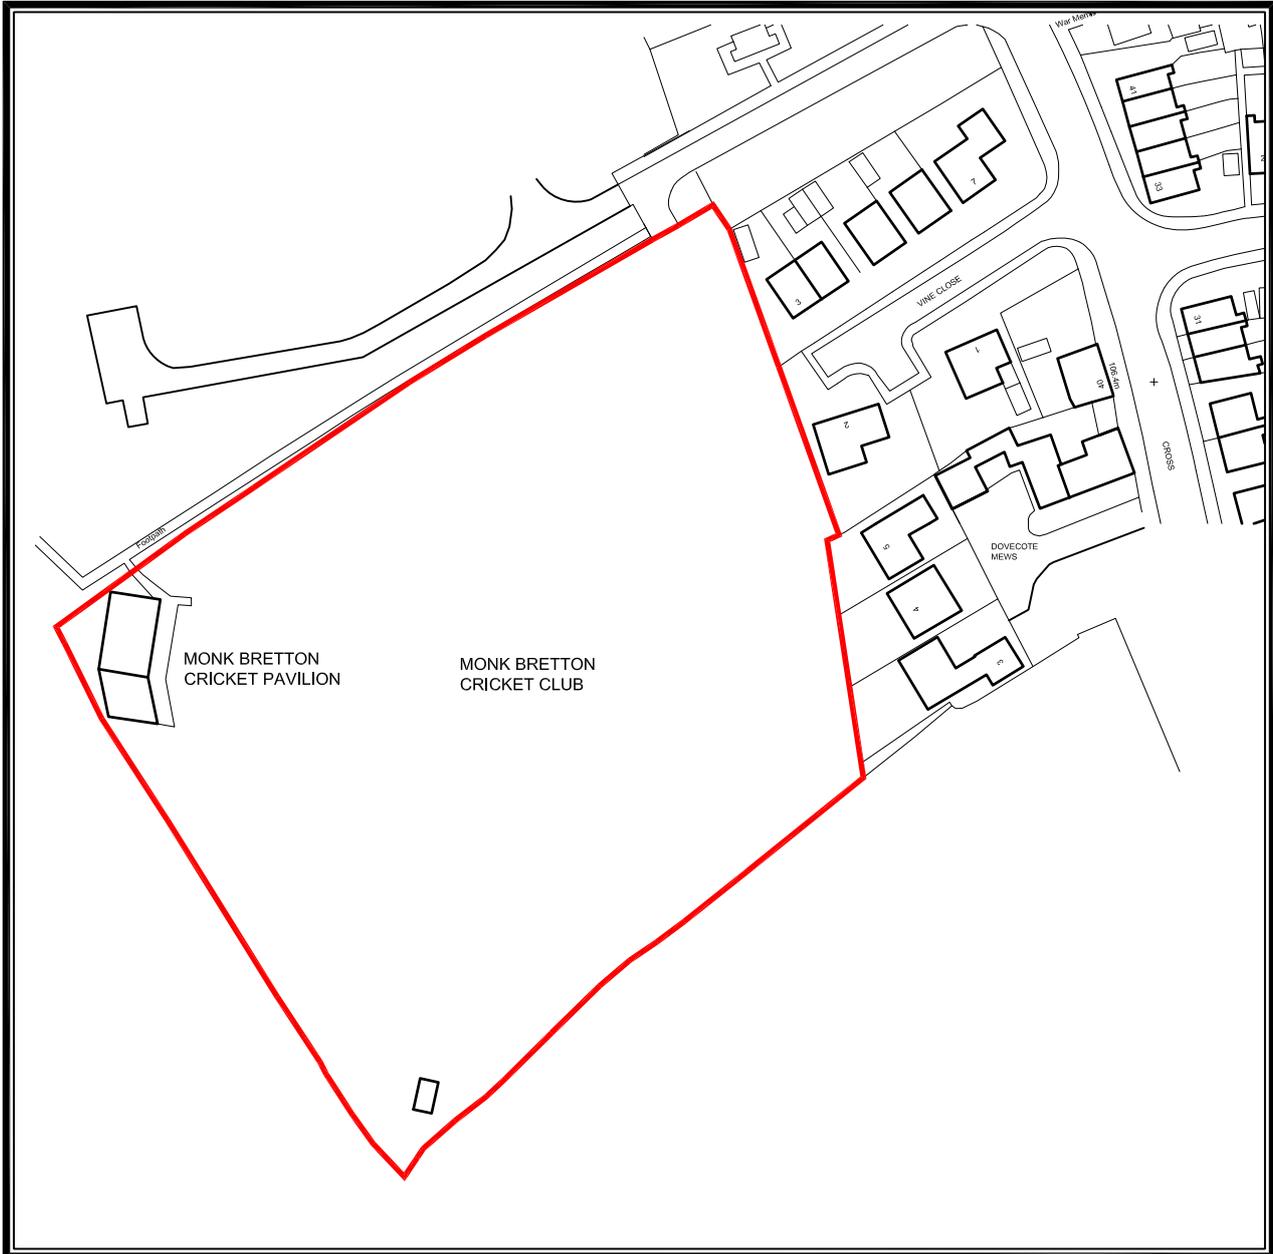

SITE LOCATION PLAN

Scale: 1:1250

PLANNING

Rev:	Date:	Description:	By:

CLIENT: Monk Bretton Cricket Club	PROJECT: Proposed single storey rear extension	Drawn by: SH	Scale: 1:1250	Date: 05/07/2014
DWG OF: Site Location Plan	SITE ADDRESS: Castle Ground, Cross Street Monk Bretton, Barnsley, S71 2ES	Dwg No: 1318_101	rev	