


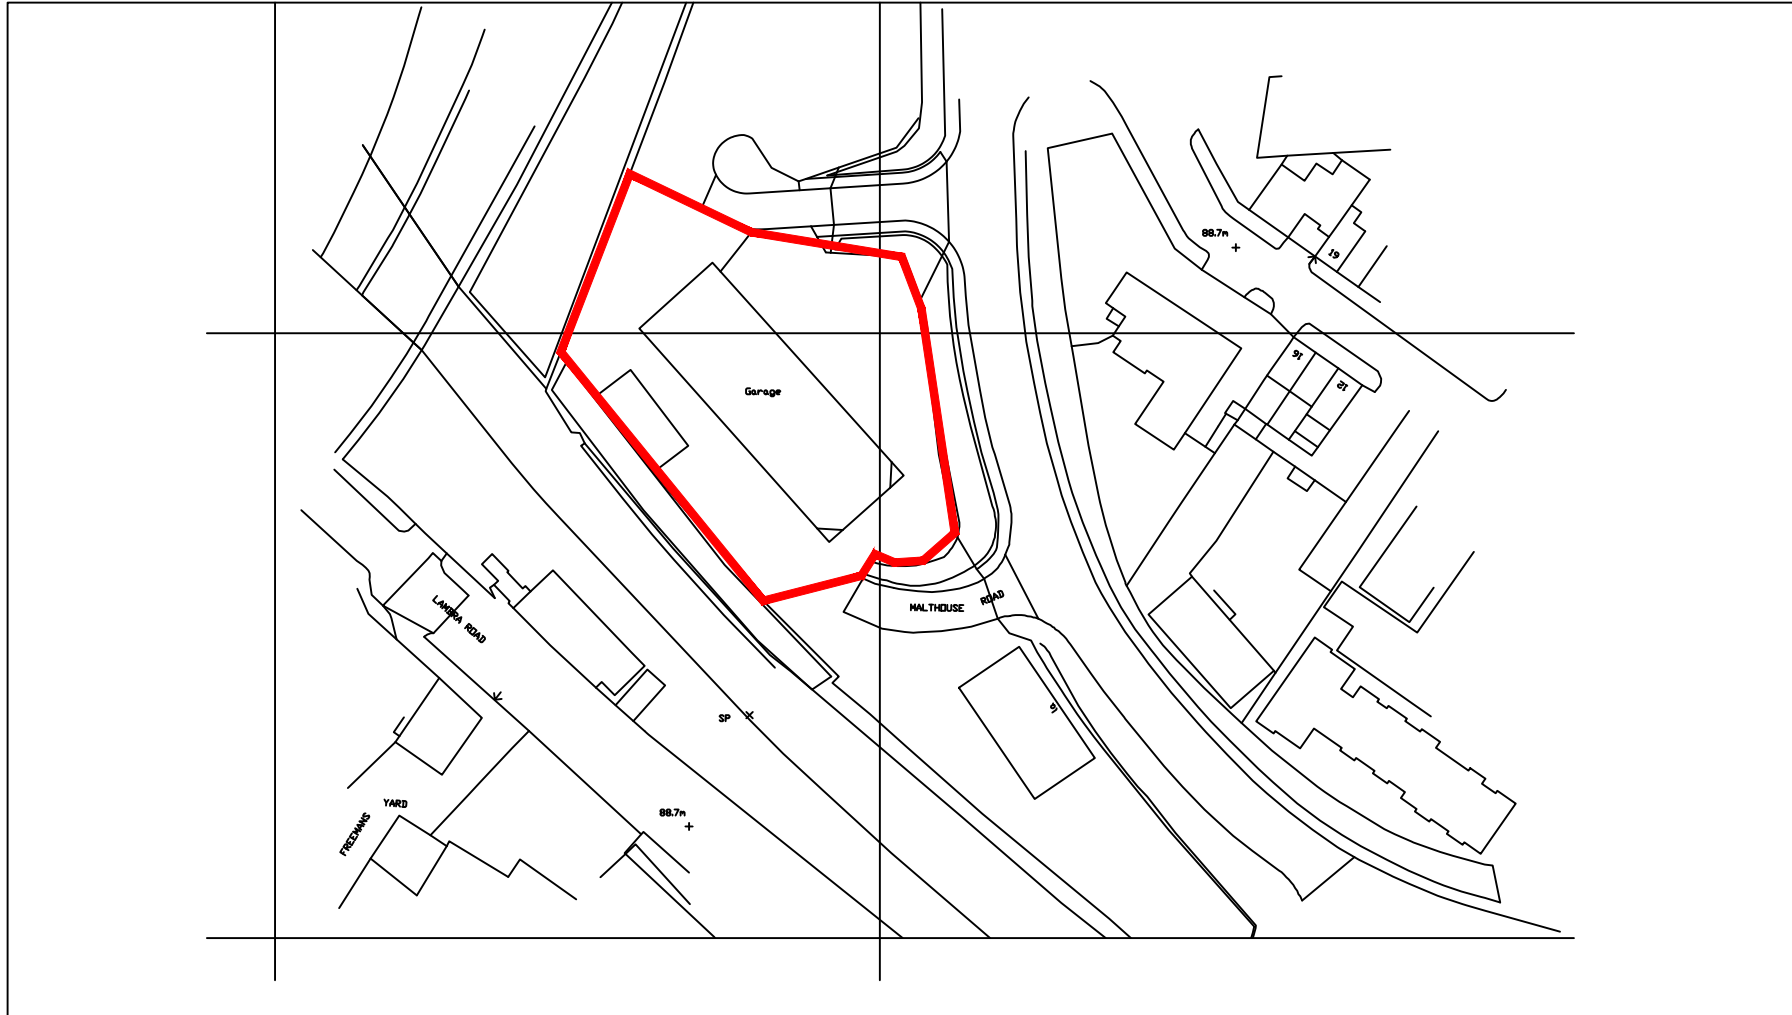

SITE LOCATION FOR:
CARS 2
PONTEFRACT ROAD
BARNSELY
SOUTH YORKSHIRE
S71 1AL



Reproduced by permission of Ordnance Survey on behalf of the
Controller of Her Majesty's Stationery Office at a scale of 1:1250@A4
Crown copyright 2008. All rights reserved.
Licence Number: AL 100036689

