



This drawing is copyright, and shall not be reproduced nor used for any other purpose without the written permission of the author. This drawing must be read in conjunction with all other related drawings and documentation.

Do not scale from this drawing, use figured dimensions only. It is the contractors responsibility to check and verify all dimensions on site. Any and all discrepancies to be reported immediately. IF IN DOUBT ASK.

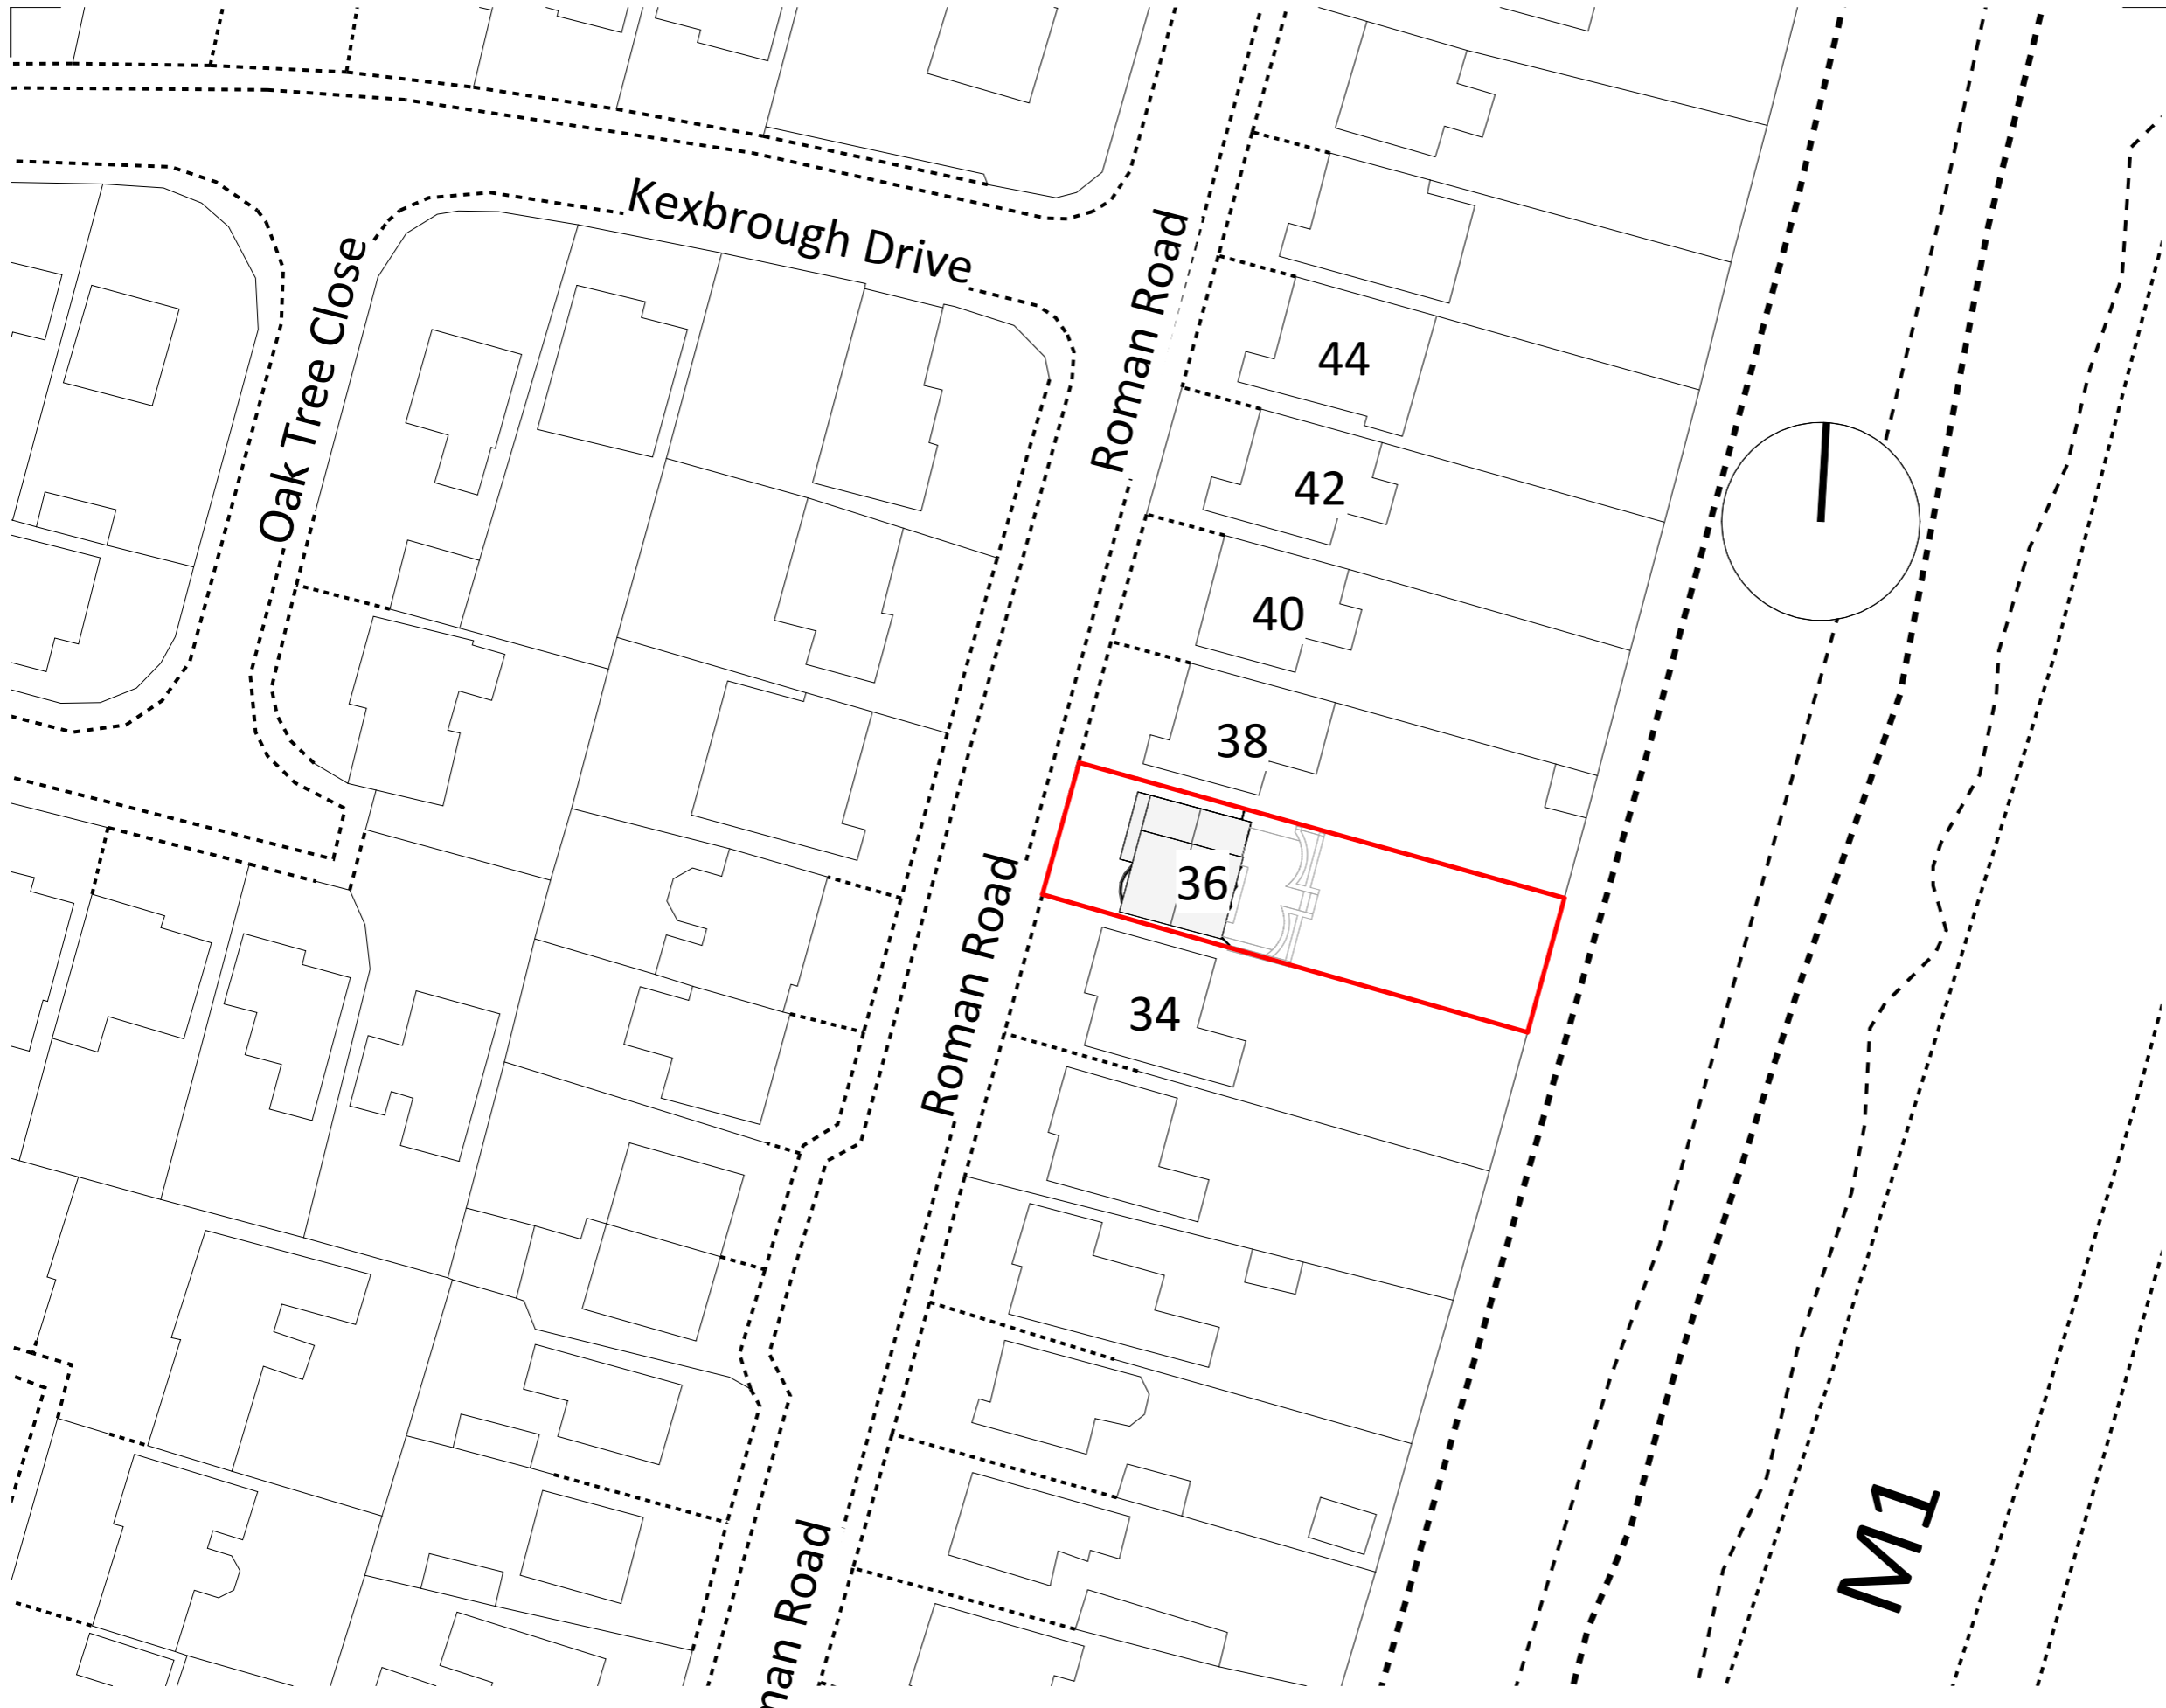

Location Plan

1 : 500

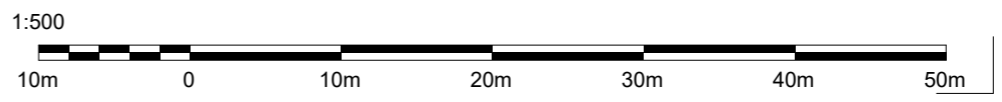

No.	Description	Date
-----	-------------	------

Revisions		
Project		
EXT-S75-001		
36 Roman Road		
S75 5DD		

Title		
Location Plan		

Drawing No.	Revision
-------------	----------

A010	Designer	Drawn
1 : 500	JC	JC
Date	Checked	Client

21-10-24	-	
Status		

PLANNING

10/31/2024 10:06:42 PM