


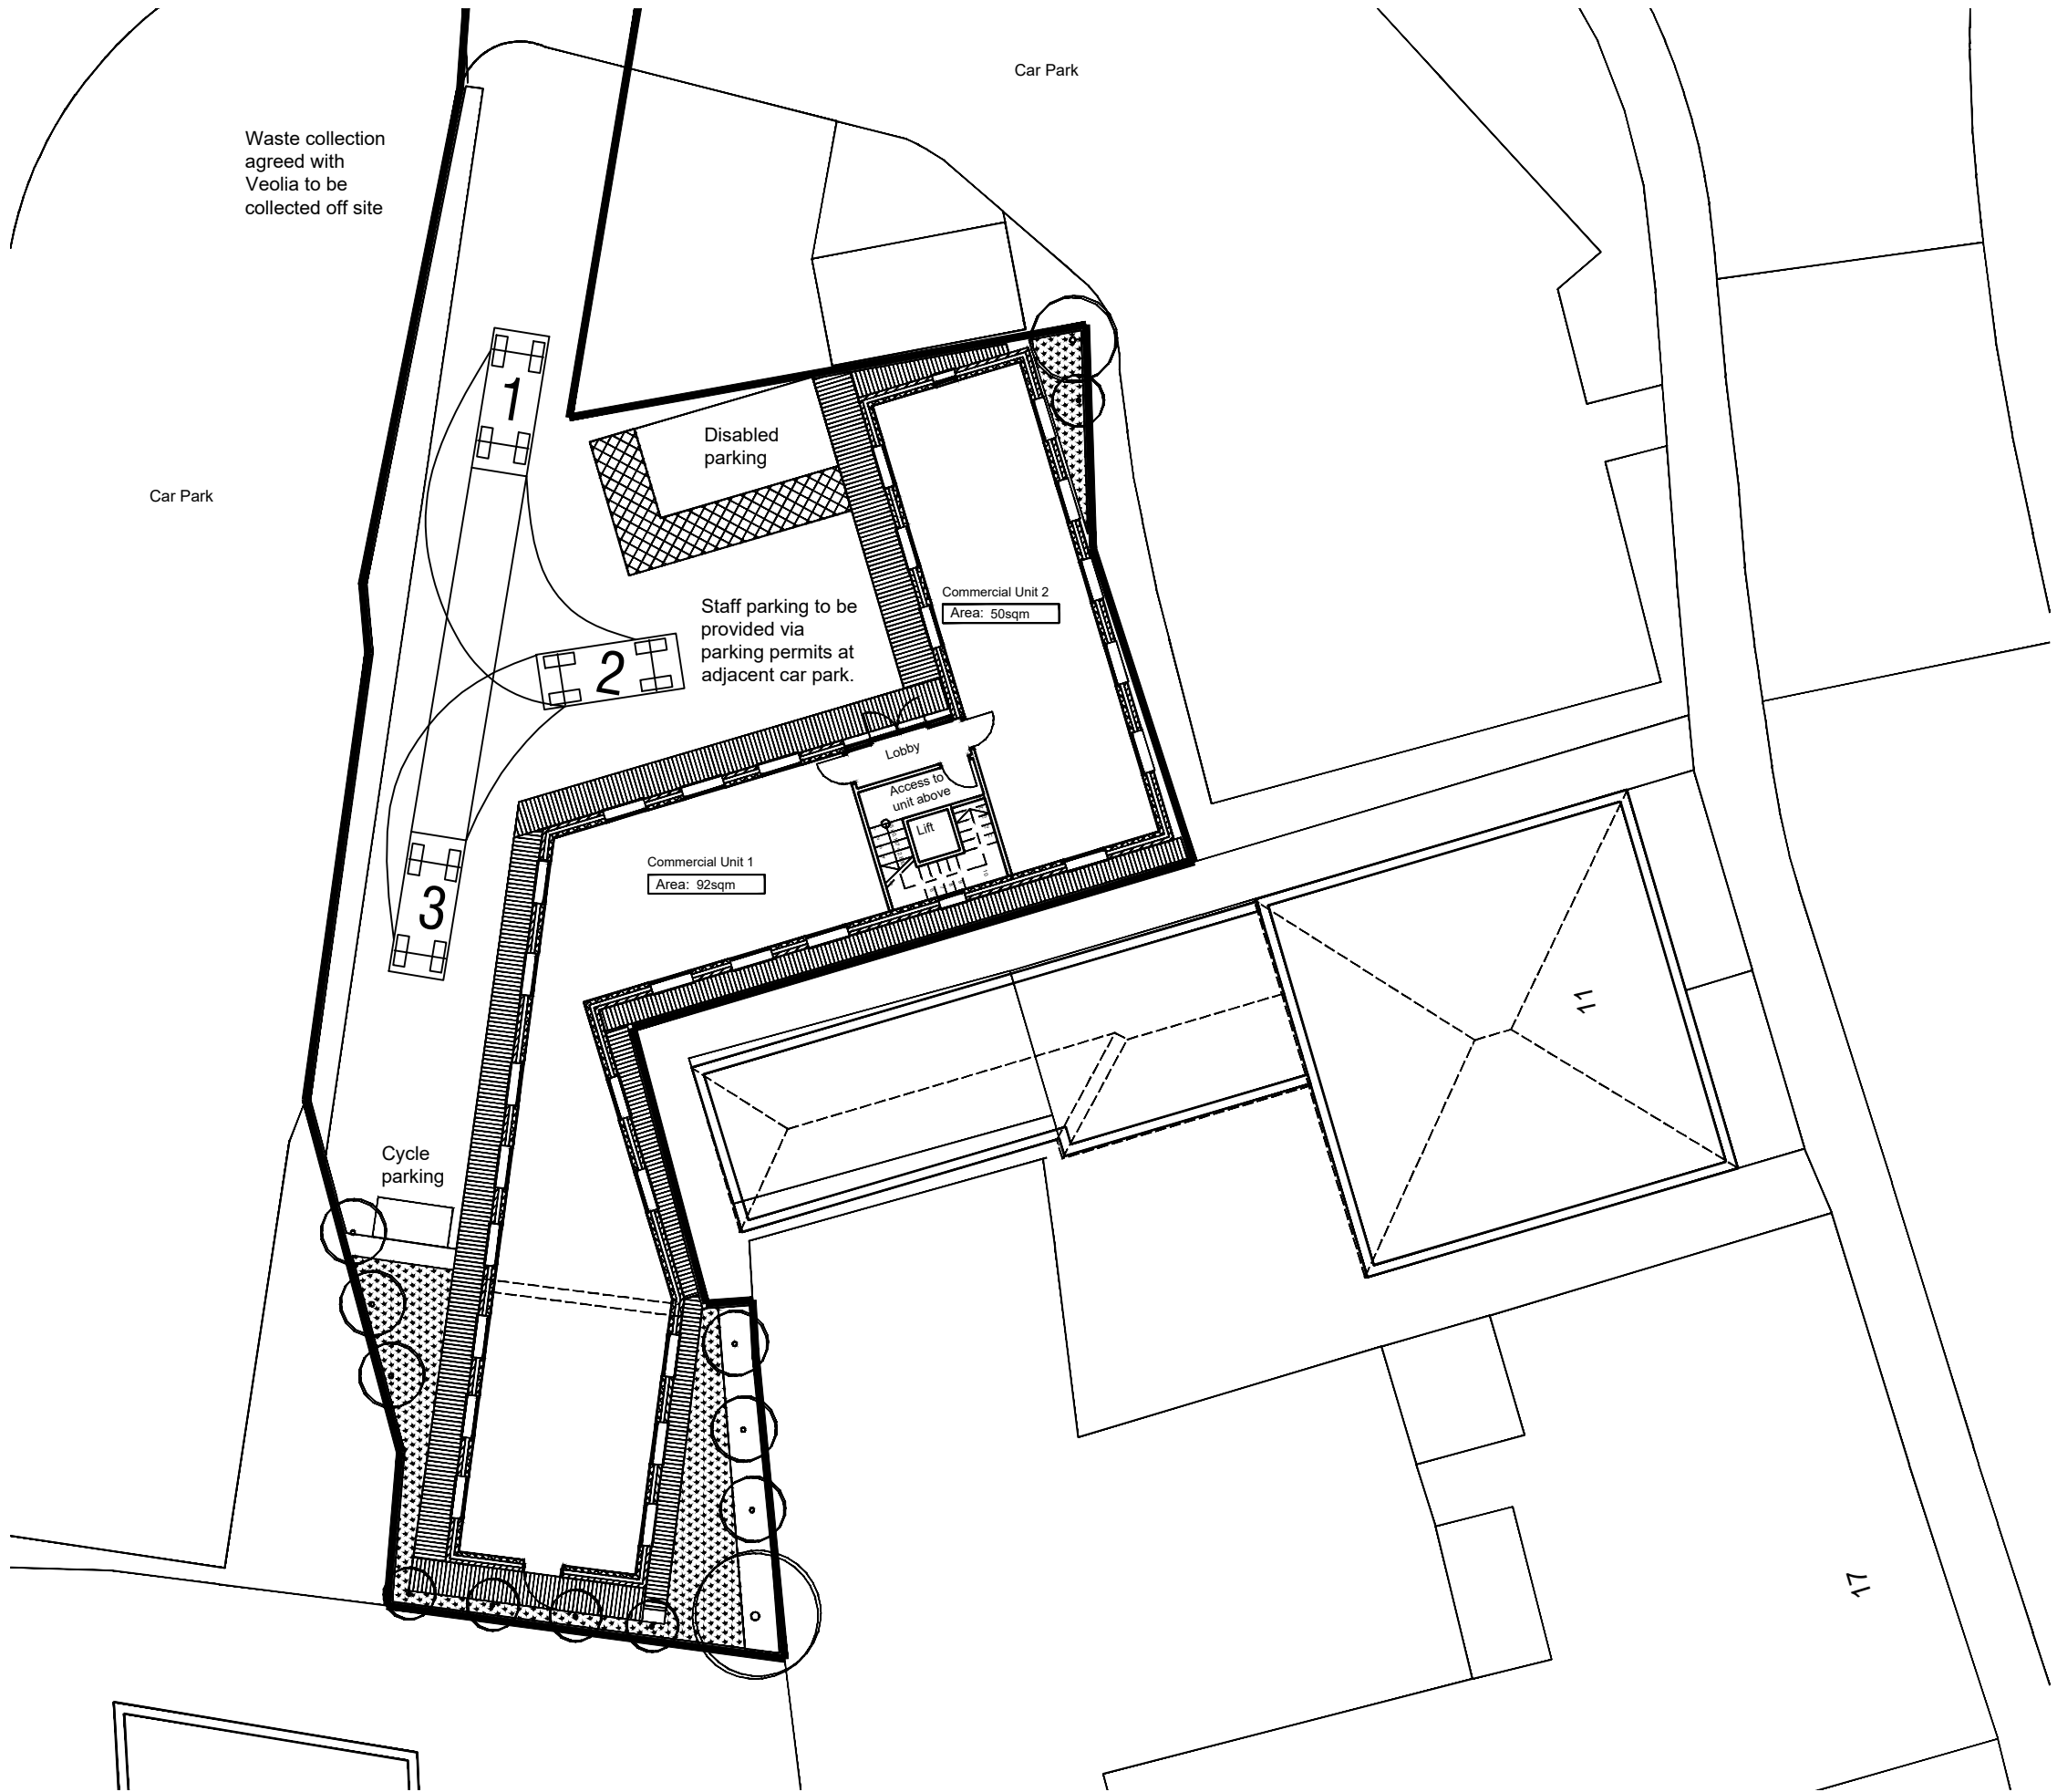

Notes

Figured dimensions only to be taken from this drawing.
Do not scale. If in doubt ask.

Rev	Date	Drawn	Description
-	-	-	-

MaxDesign

Architecture | Planning | Consultancy

The White House, 278 Bawtry Road, Doncaster DN4 7PD

t: 01302 867509 e: design@maxdesignconsultancy.co.uk m: 07734 939 044 w: maxdesignconsultancy.co.uk

status:
PLANNING

client:
Client

project:
Hoyland

title:
Car Parking Plan

scale: 1:200@A3 date: SEP 2019

project no.: 1843	drawn: PW	number: 001	rev: B
----------------------	--------------	----------------	-----------