

**IF IN  
DOUBT  
ASK**

**CONTACT:**  
CARLM DESIGN LTD  
11 Swallow Lane  
Sheffield S20 2GR  
Mob : 07941593630  
info@carlmdesign.co.uk

**DISCLAIMER:**  
THIS PLAN HAS BEEN PREPARED TO MEET PROFESSIONAL STANDARDS AND PRACTICES. HOWEVER, BUILDING INSPECTOR REQUIREMENTS MUST BE ACTED UPON, BEFORE STARTING CONSTRUCTION THE CONTRACTOR MUST REVIEW AND BE RESPONSIBLE FOR ALL DIMENSIONS AND OTHER DETAILS AND SHOULD REVIEW PLANS TO INSURE THEY MEET THE APPROVED PLANNING NOTICE FOR THIS PROJECT. THE CONTRACTOR ASSUMES FULL RESPONSIBILITY TO VERIFY THE CONDITIONS, DIMENSIONS, AND STRUCTURAL DETAILS OF THE BUILDING, AND ASSUMES FULL LIABILITY FOR ANY PROBLEMS THAT MAY ARISE DUE TO POSSIBLE ERRORS ON THESE PLANS. ALL REGULATIONS, ETC. SHALL BE CONSIDERED AS PART OF SPECIFICATIONS FOR THIS BUILDING AND SHALL TAKE PRECEDENCE OVER ANYTHING SHOWN, DESCRIBED OR IMPLIED WHERE SAME ARE AT VARIANCE. USE OF THESE PLANS CONSTITUTES COMPLIANCE WITH THE ABOVE TERMS.  
THESE PLANS HAVE BEEN GENERATED FOR THE CLIENTS LISTED IN THE PROJECT NAME AND ARE NOT TO BE USED, REPRODUCED, COPIED OR DISTRIBUTED FOR ANY OTHER PROJECT WITHOUT WRITTEN PERMISSION FROM CARLM DESIGN LTD

ANY ATTACHED ENGINEERING OR LOCAL BUILDING AUTHORITY NOTATIONS SUPERSEDE AND OVERRIDE MATERIALS, FASTENING, NAILING SCHEDULES AND CONSTRUCTION PROCEDURES PRESENTED BELOW AND OR IN PLAN, SECTION OR DETAIL VIEWS.

**Client Address**  
Emma Hodson  
Barnsley  
S72 8LS

**Site Address:**  
27 Quarry Street  
Barnsley  
S72 8LS

**PROJECT NR:**  
**1216**

**DESCRIPTION**  
Layout

**NORTH**


**REVISIONS**

**DATE:** 09/04/2026 14:43  
**SCALE:**


**PROPOSED LAYOUTS**

**P.5**


Paper size - A1

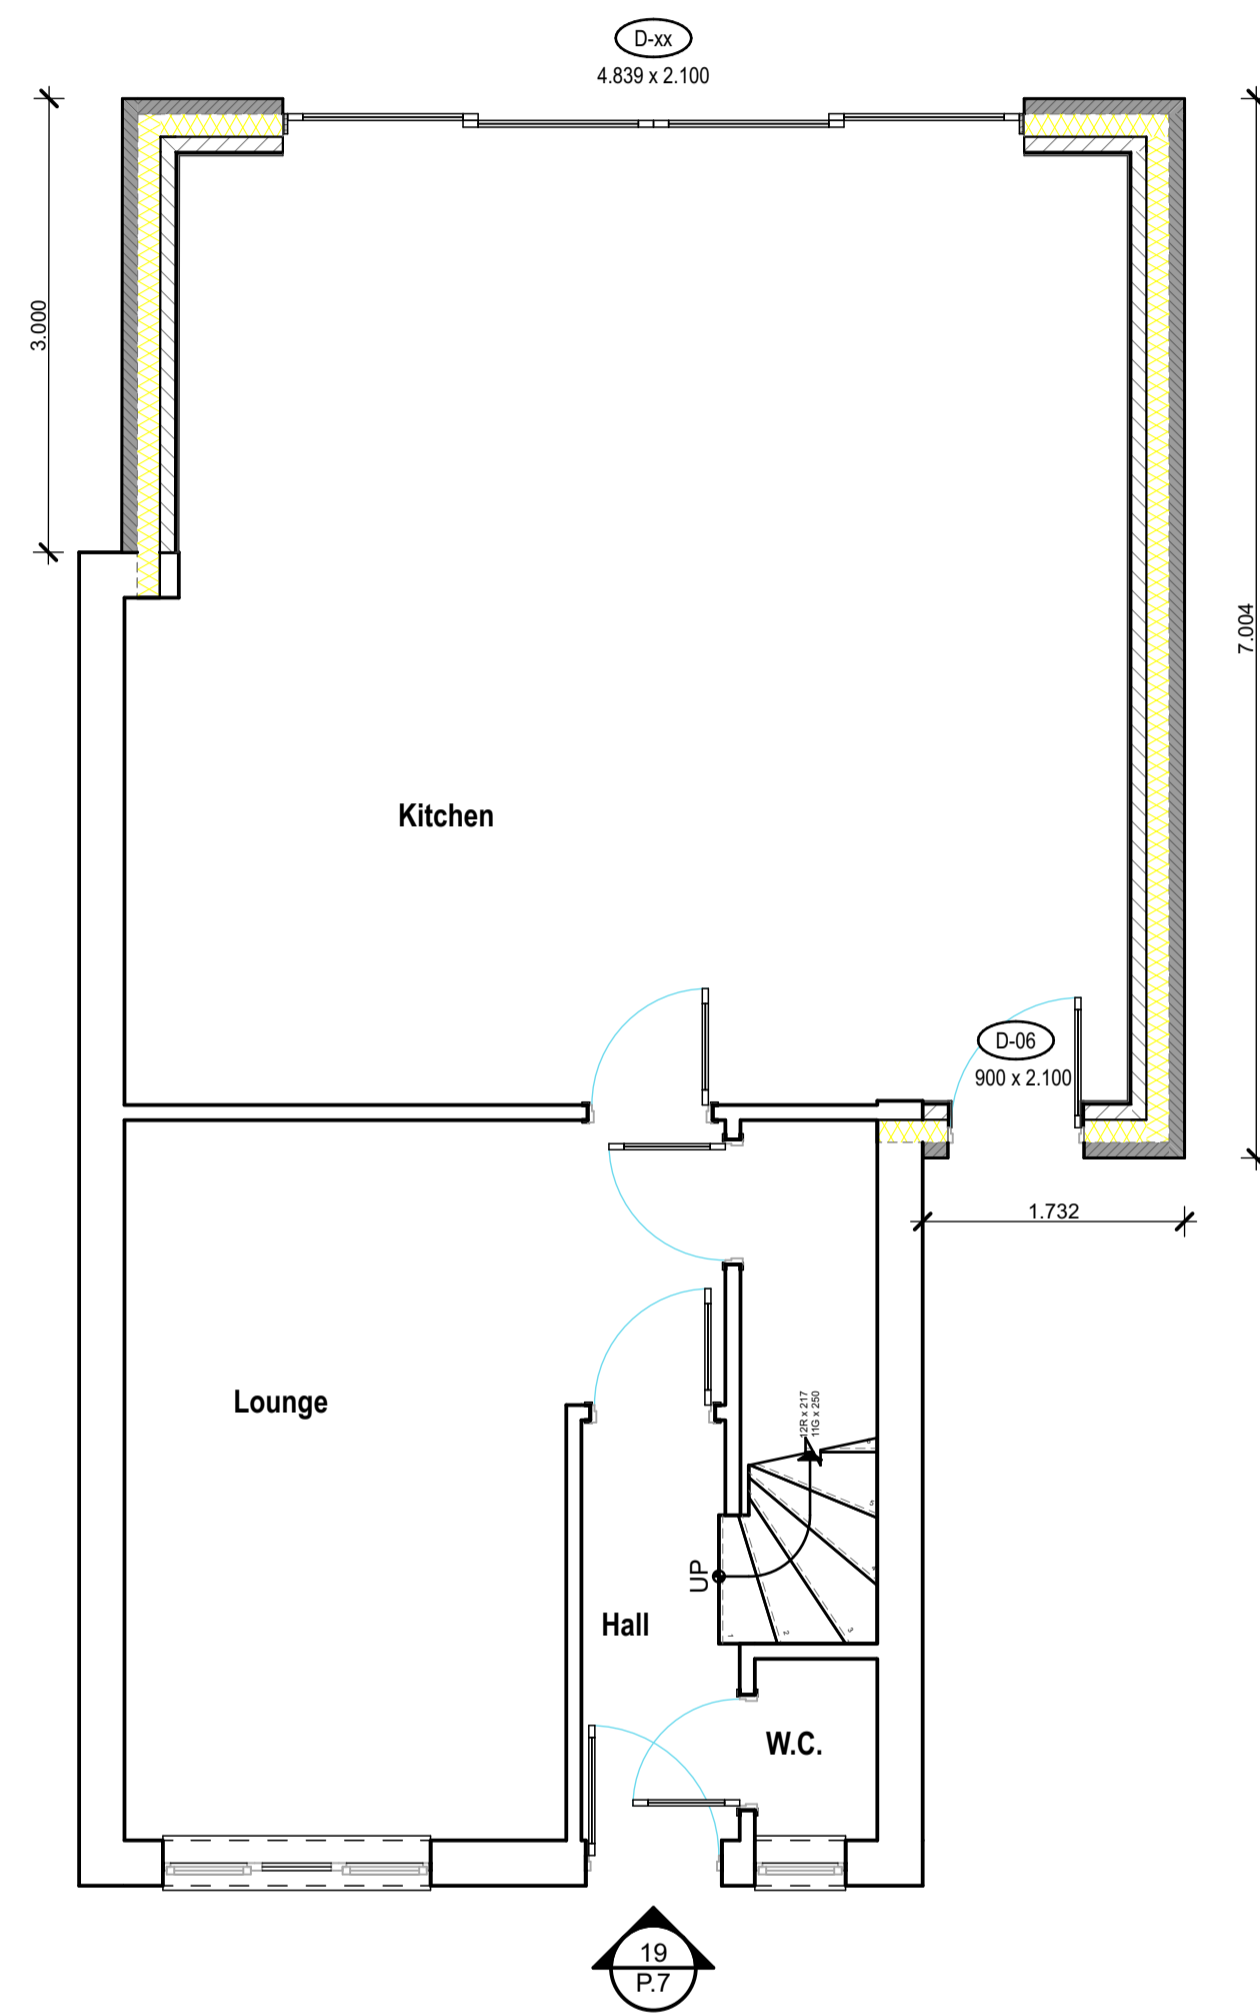

0. Ground Floor (6) 1:50

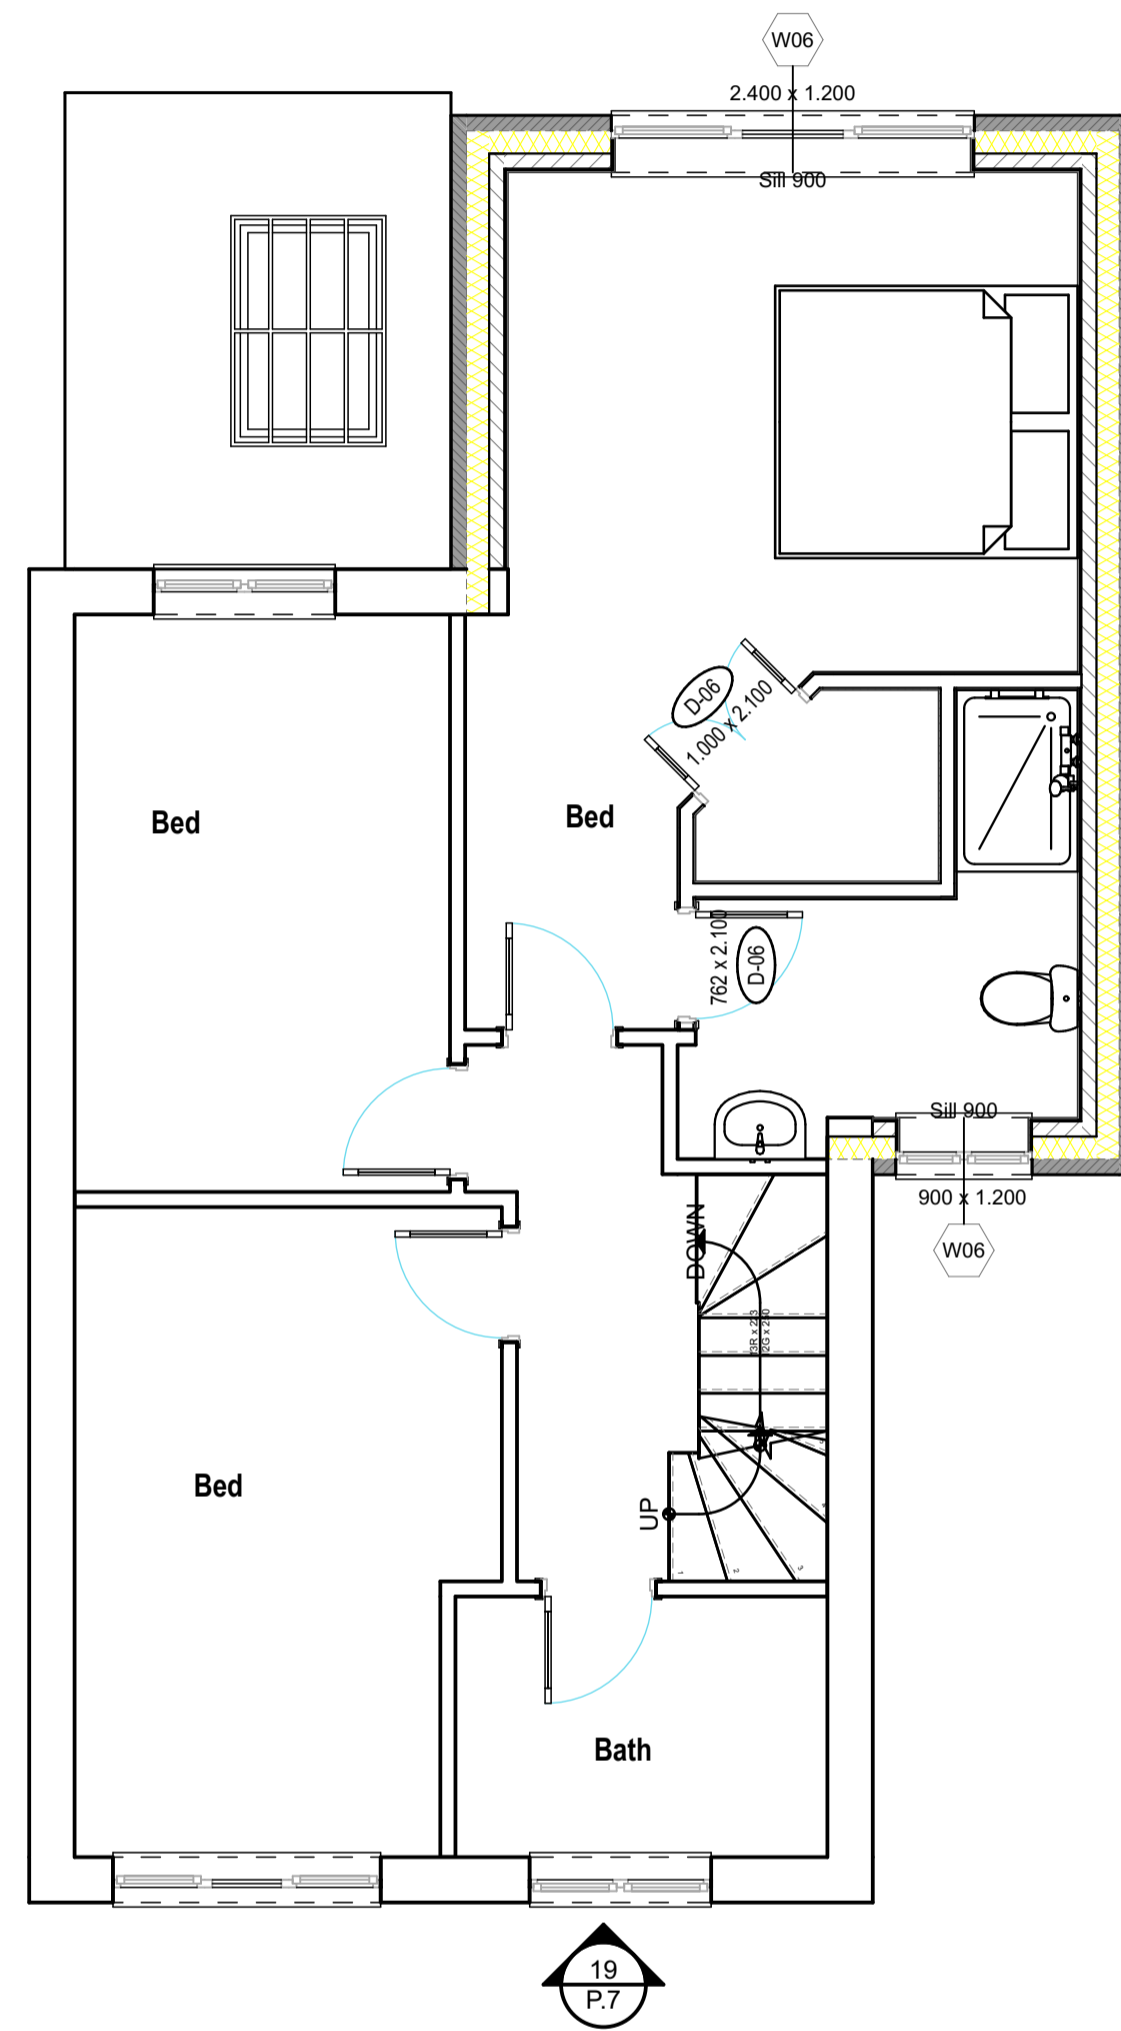

1. First Floor (5) 1:50

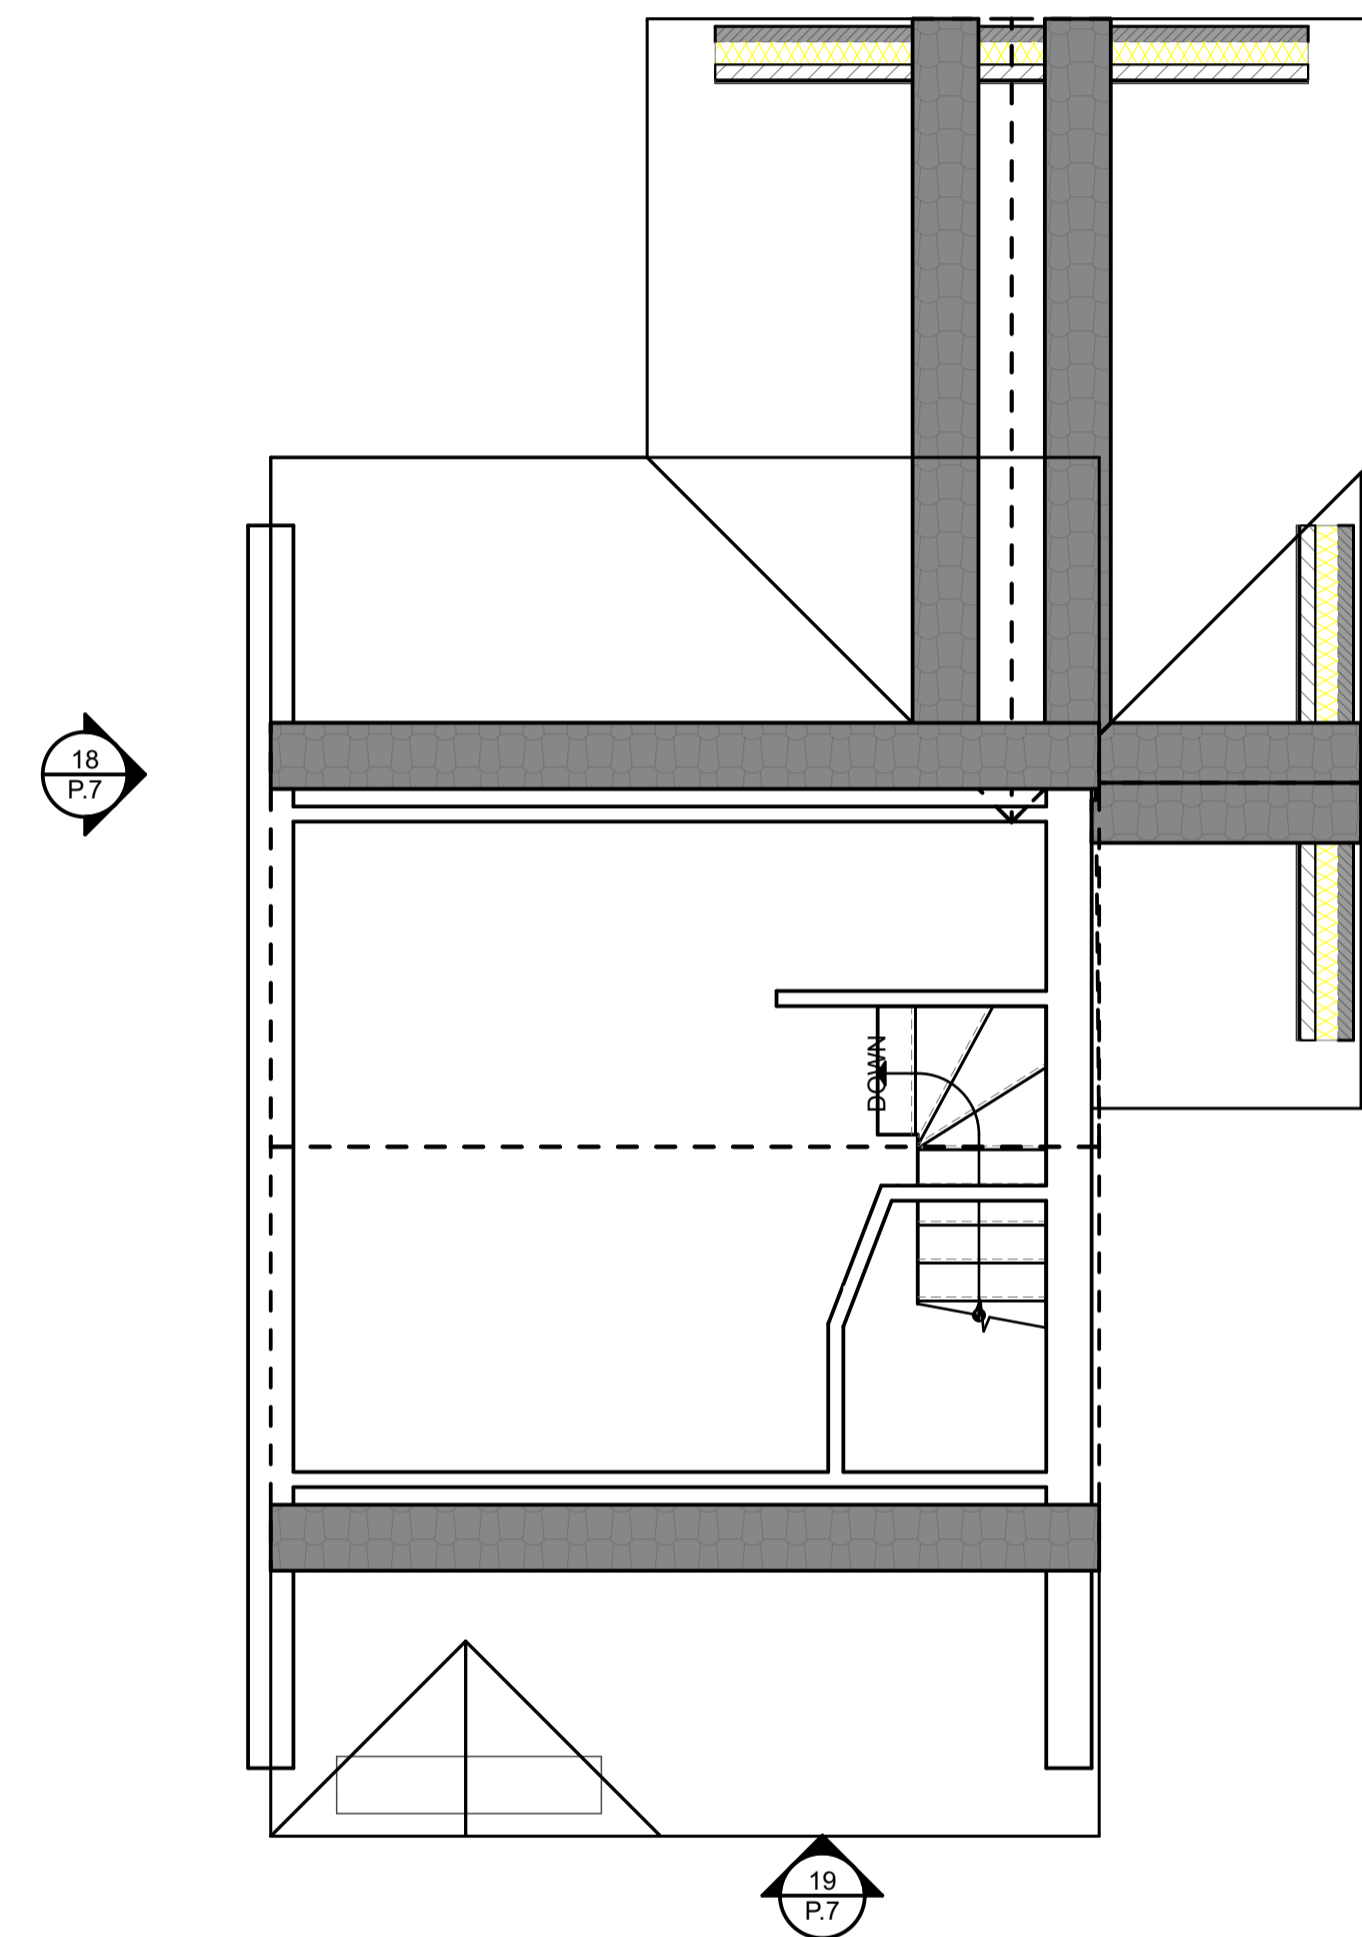

2. Roof (2) 1:50