




156 Dodworth Road,
Barnsley,
S70 6PB

OS MasterMap 1250/2500/10000 scale
Tuesday, February 22, 2022, ID: MPMBW-01021241
www.blackwellmapping.co.uk
1:1250 scale print at A4, Centre: 433040 E, 406311 N
©Crown Copyright Ordnance Survey, Licence no. 100041041

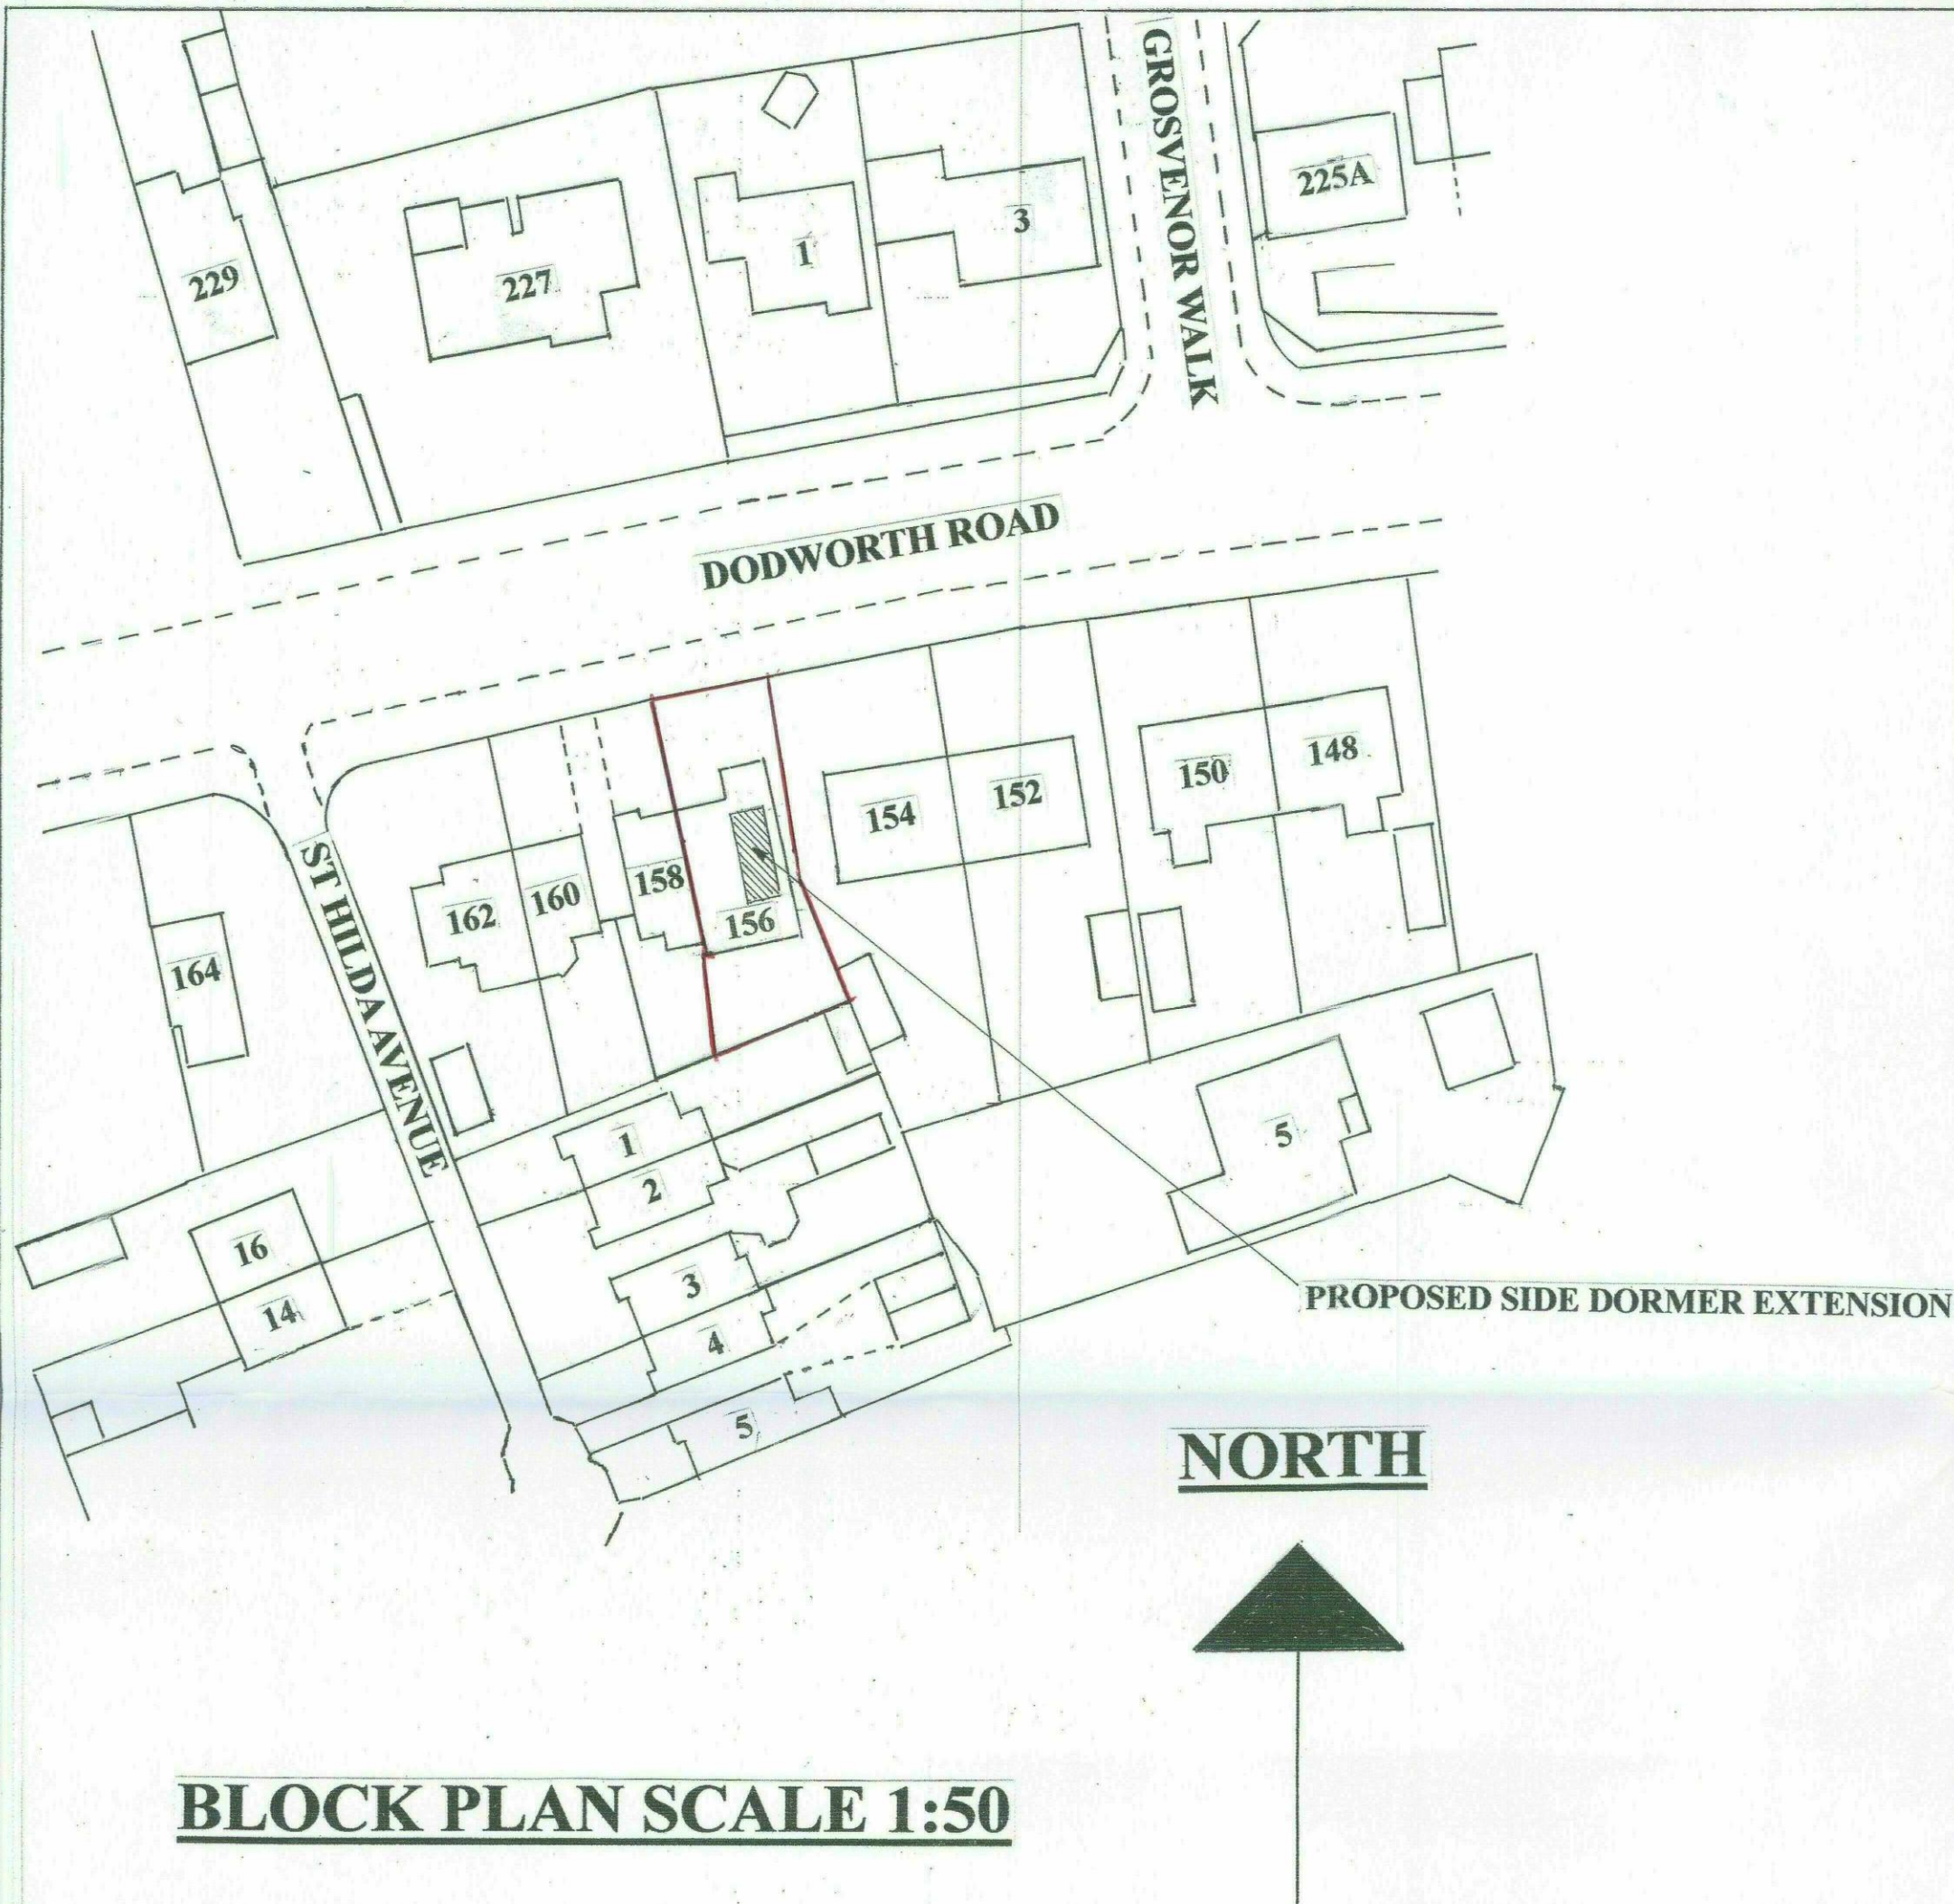

**BLACKWELL'S
MAPPING SERVICES**
PERSONAL & PROFESSIONAL MAPPING
www.blackwellmapping.co.uk
TEL: 0800 151 2612
maps@blackwell.co.uk

**LOCATION PLAN
SCALE 1:1250**