



Section A - A

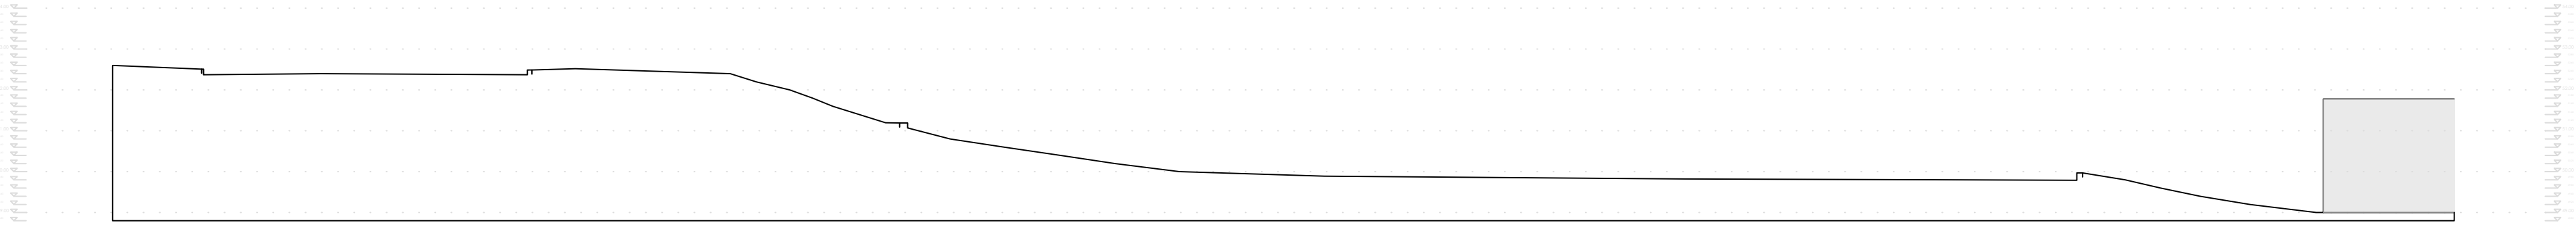

Section B - B




Section C - C

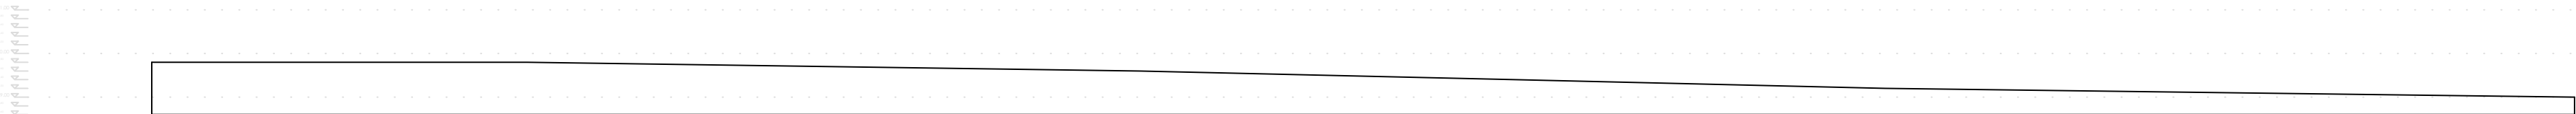


Section D - D

Key plan

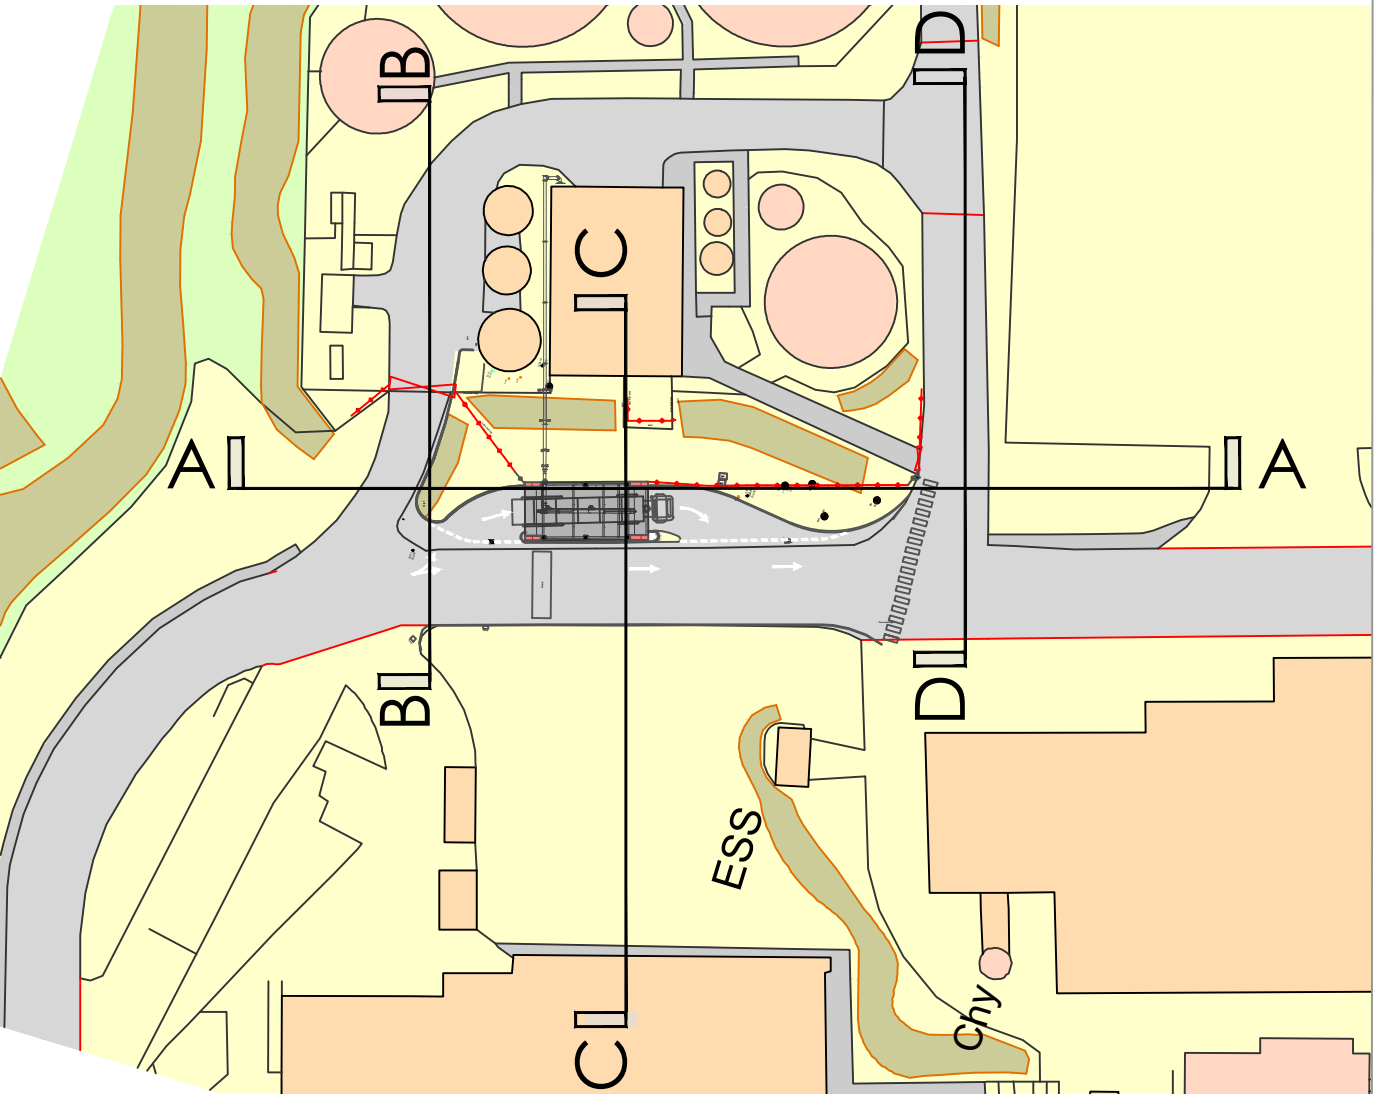

proposed site sections

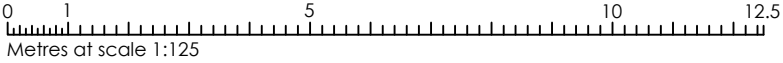

A	First Issue	06.05.2026

Revision Information	Date
----------------------	------

Project
SCREW PRESS SLUDGE DEWATERER
PREMIER FOODS, BARNSELEY
Drawing Title
PROPOSED SITE SECTIONS

Date	Scale	Size	Rev
06.05.2026	1:125	A1	A

Drawing Number
26-017-GC-XX-ZZ-DR-A-0007

Suitability Status
A1 - Approved and accepted as stage complete

goodrich cutler | associates



info@goodrichcutler.com T.0116 254 4435

© The content of this drawing is the property of Goodrich Cutler Associates Limited in perpetuity. No part of this drawing may be reproduced, stored in a retrieval system, or transmitted in any form or by any means, electronic, mechanical, photocopying, recording, or by any information storage and retrieval system, without the prior written permission of Goodrich Cutler Associates Limited. All rights reserved. Goodrich Cutler Associates Limited will not be liable for any work carried out based upon the information herein without confirmation of prior on the checks having been carried out by any third party.