
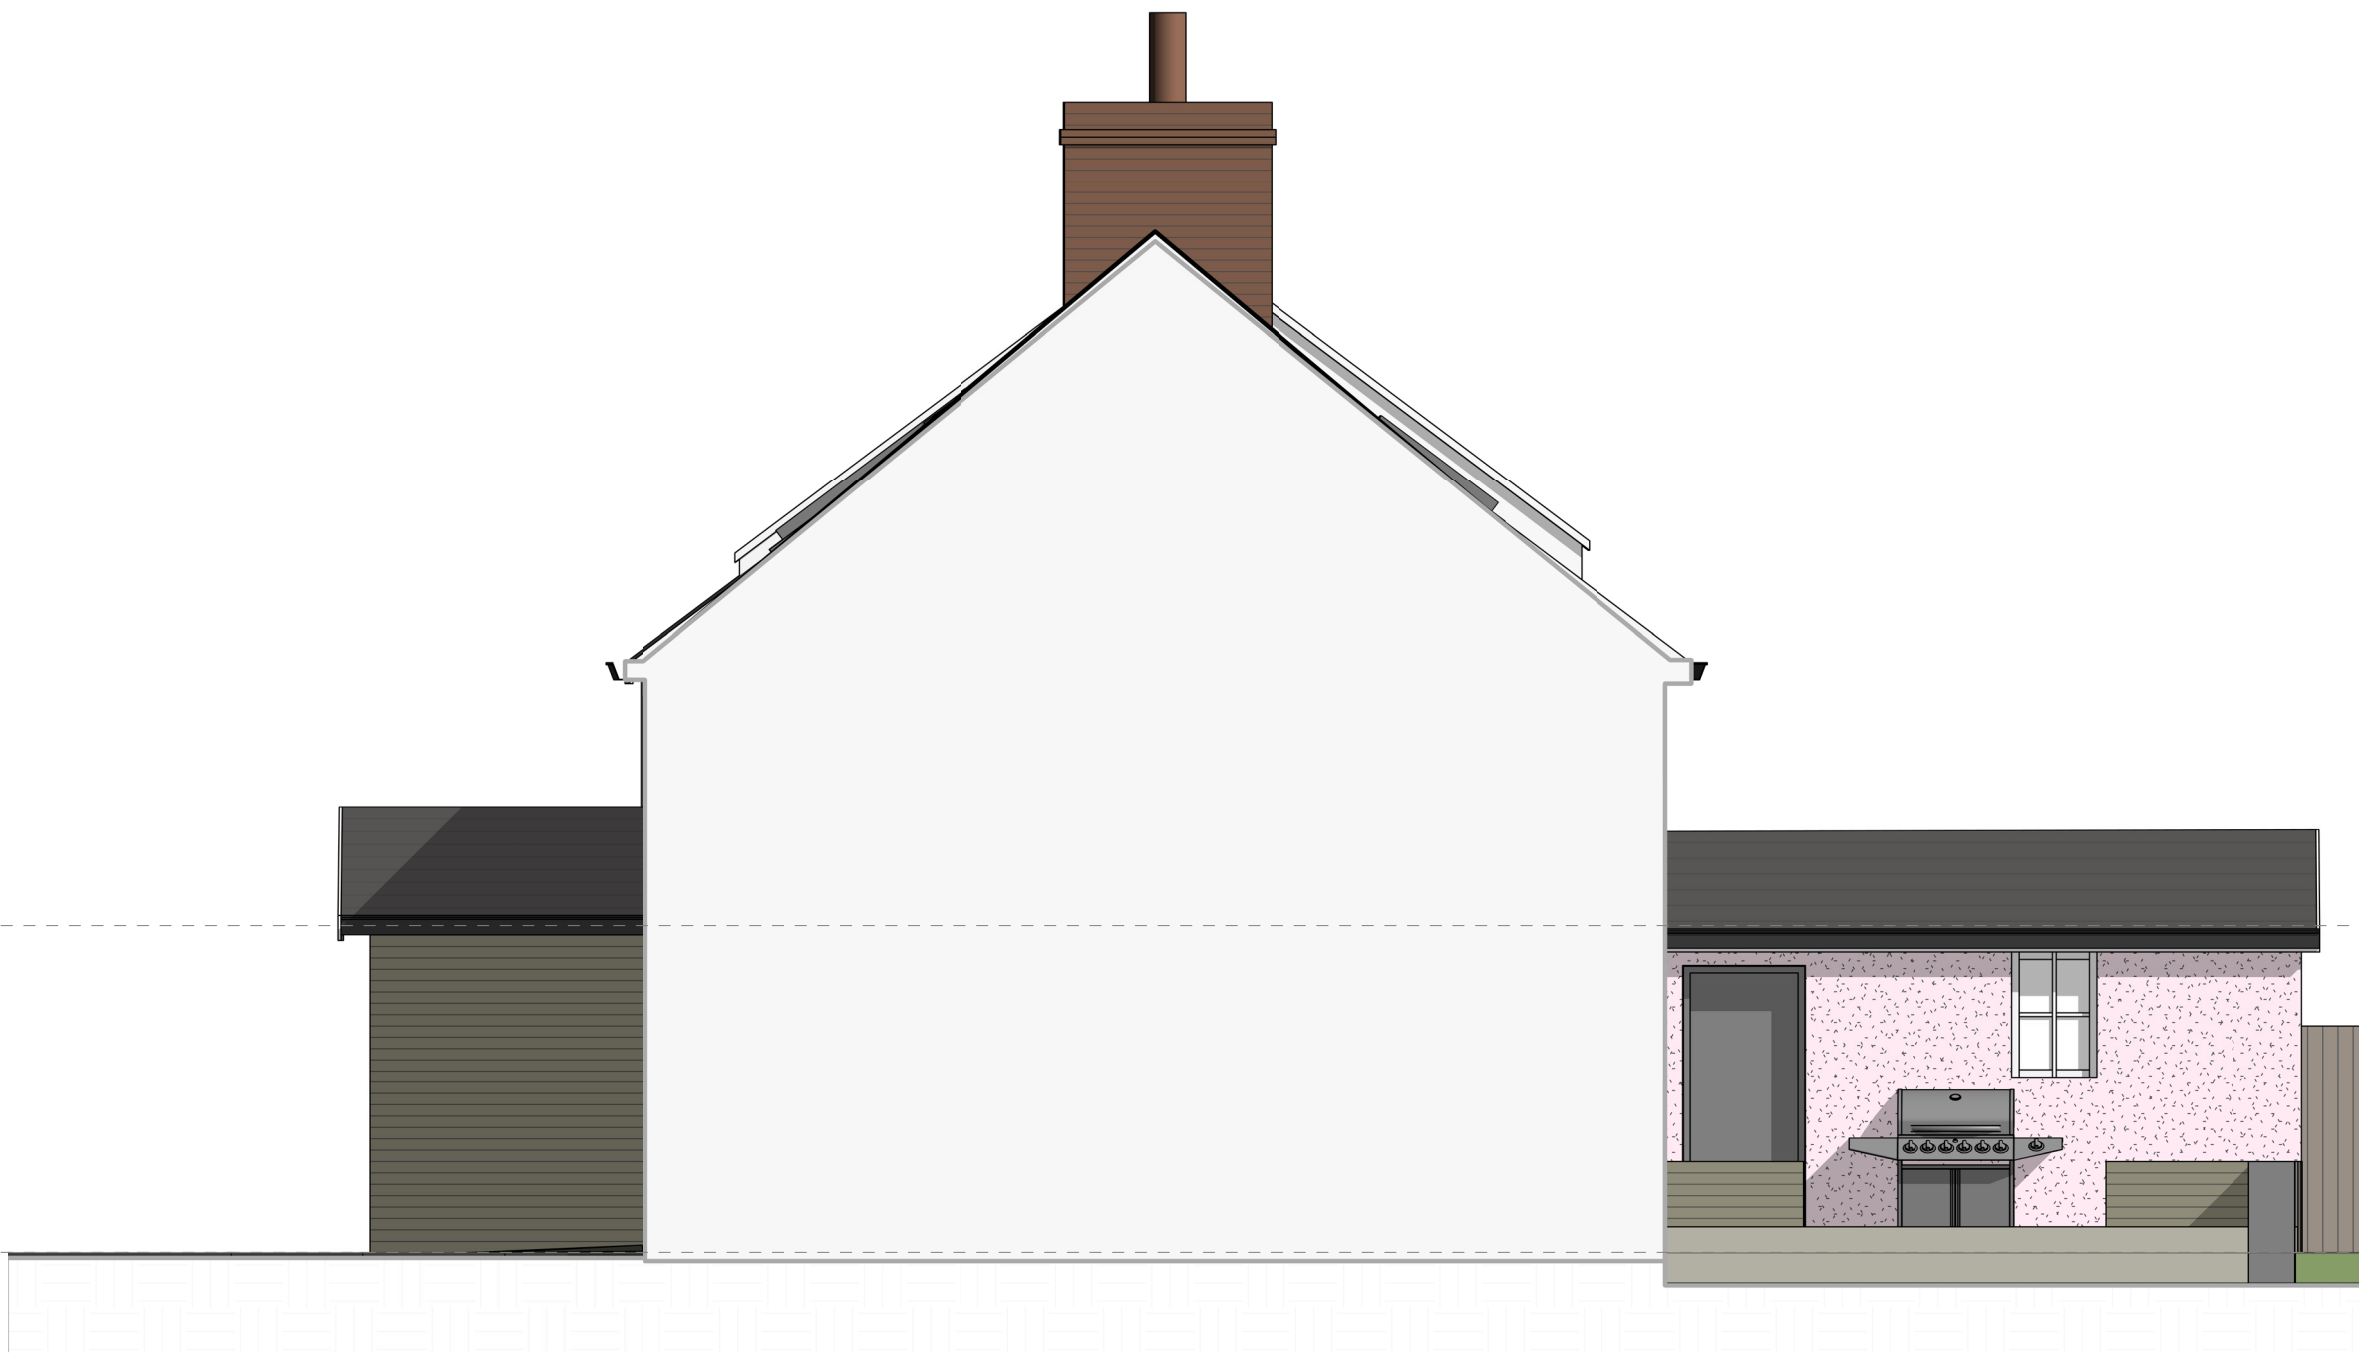
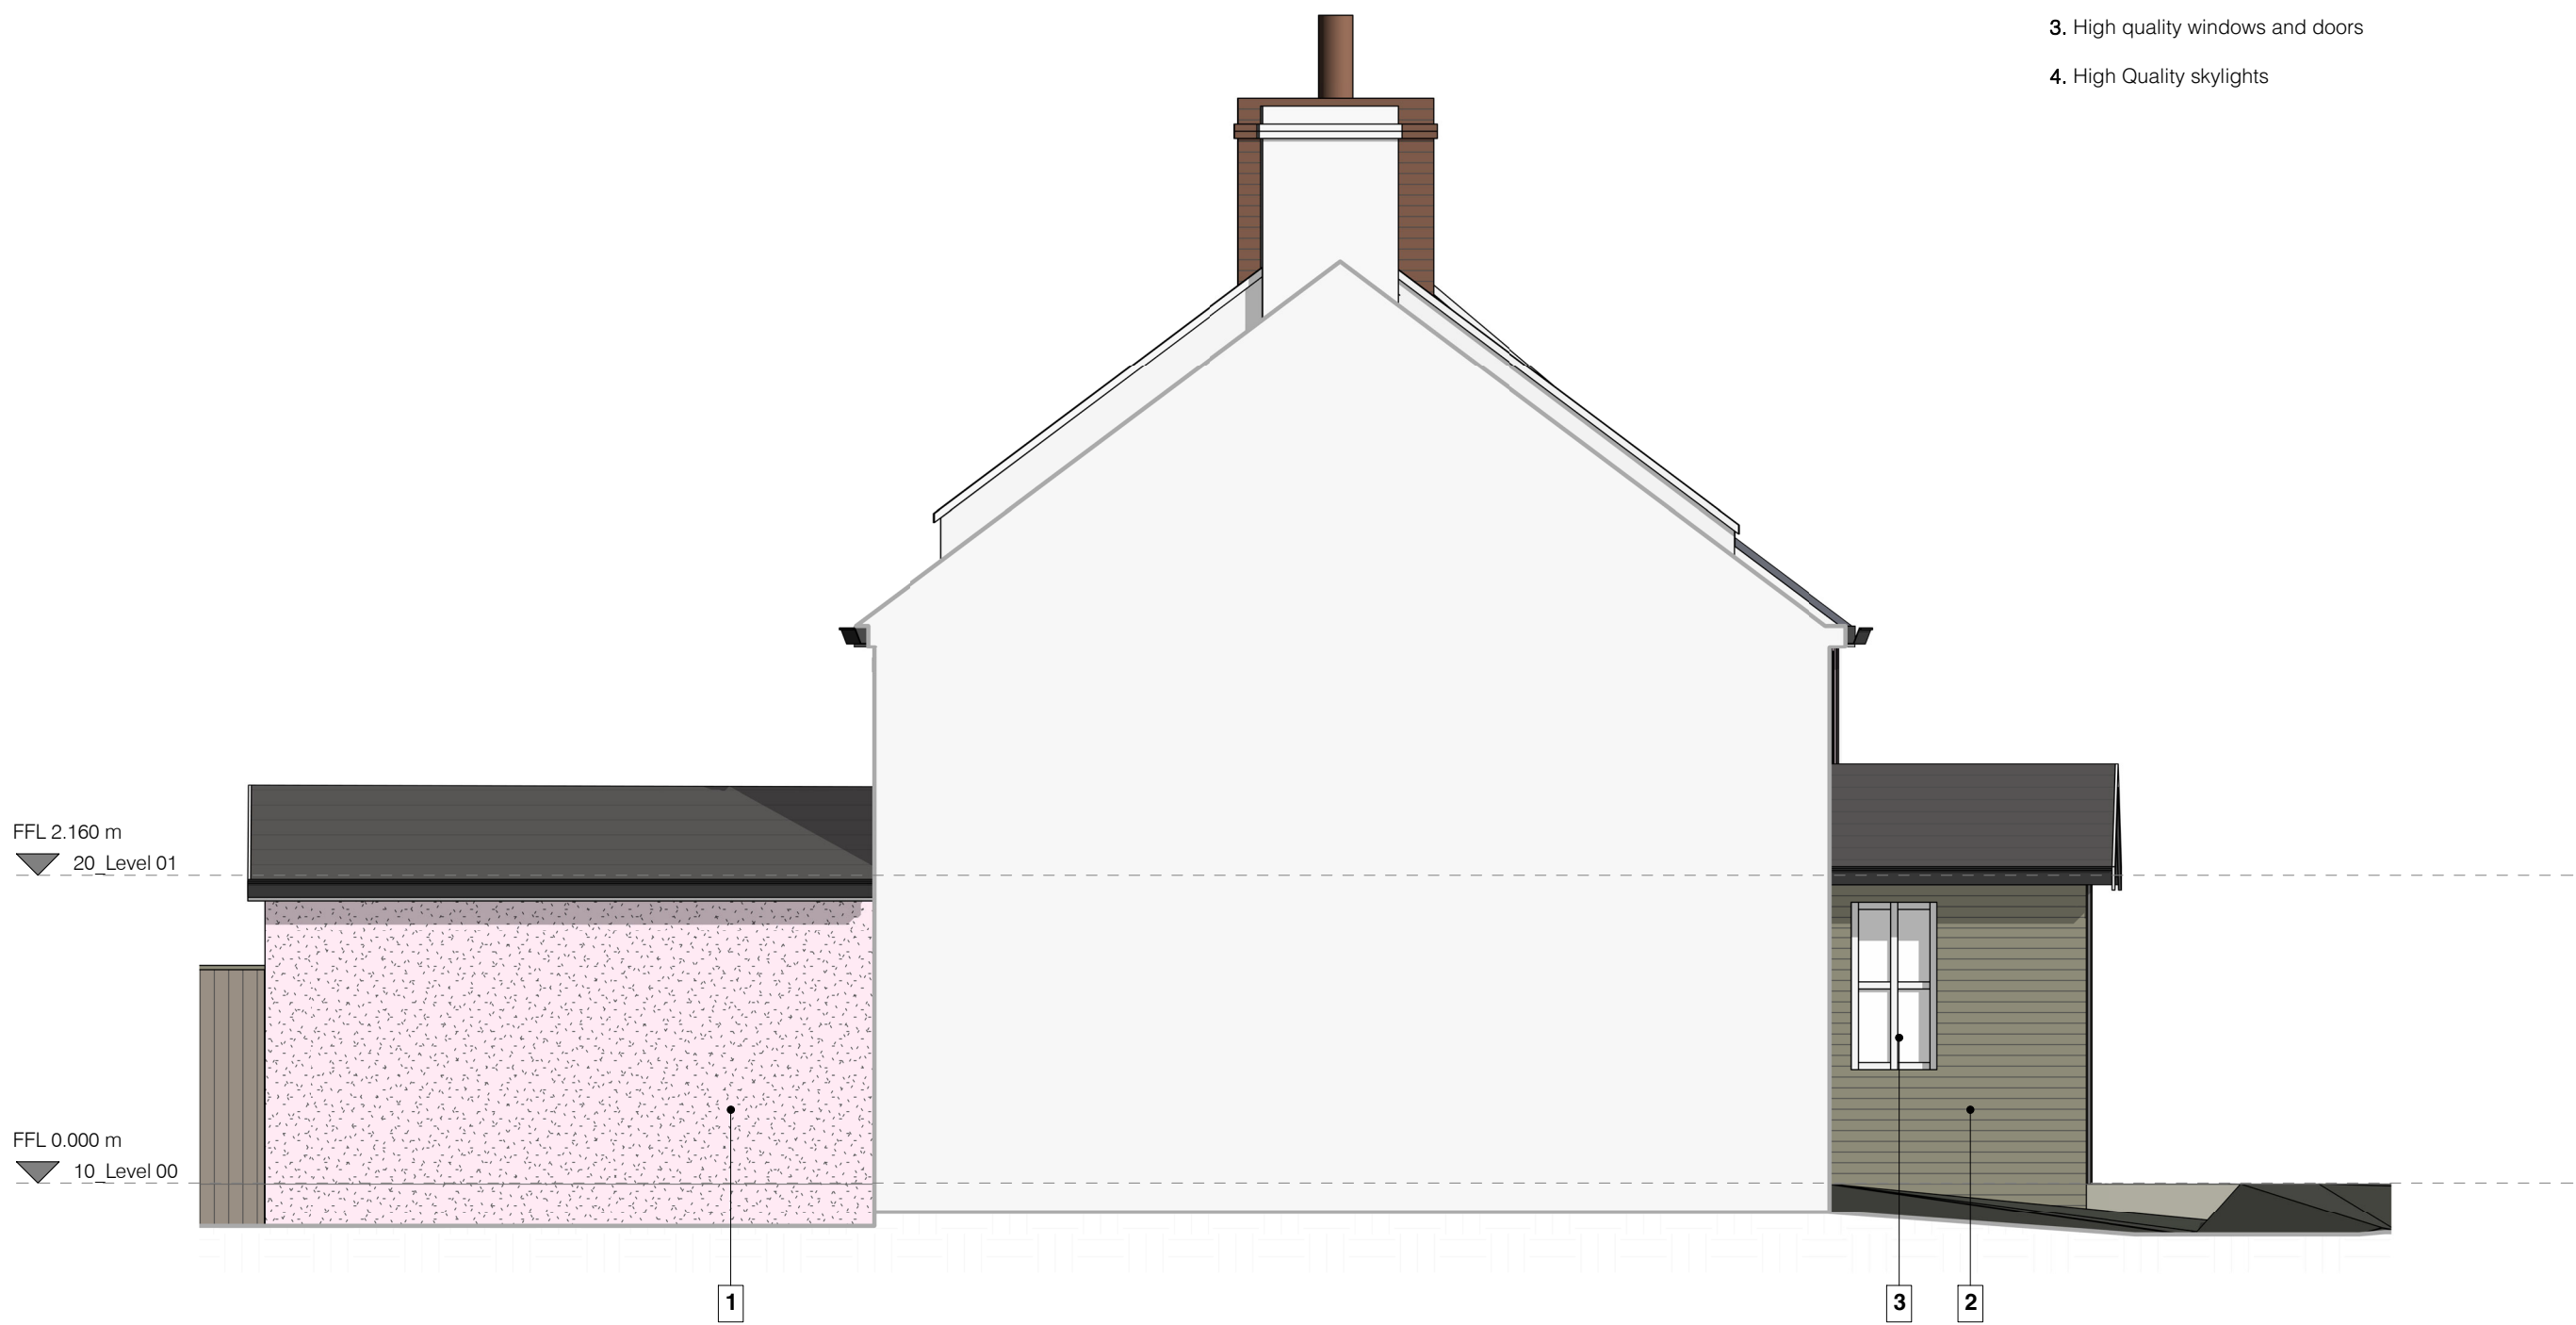


All drawings should be read in conjunction with the entire **PL Series** drawings. Full details and specifications will be provided following approval of the planning application and through a formal Building Control submission prior to commencement of site works & construction.

Material Reference Key

- Existing render to be replaced with new
- Coursed pitched stone to match existing
- High quality windows and doors
- High Quality skylights

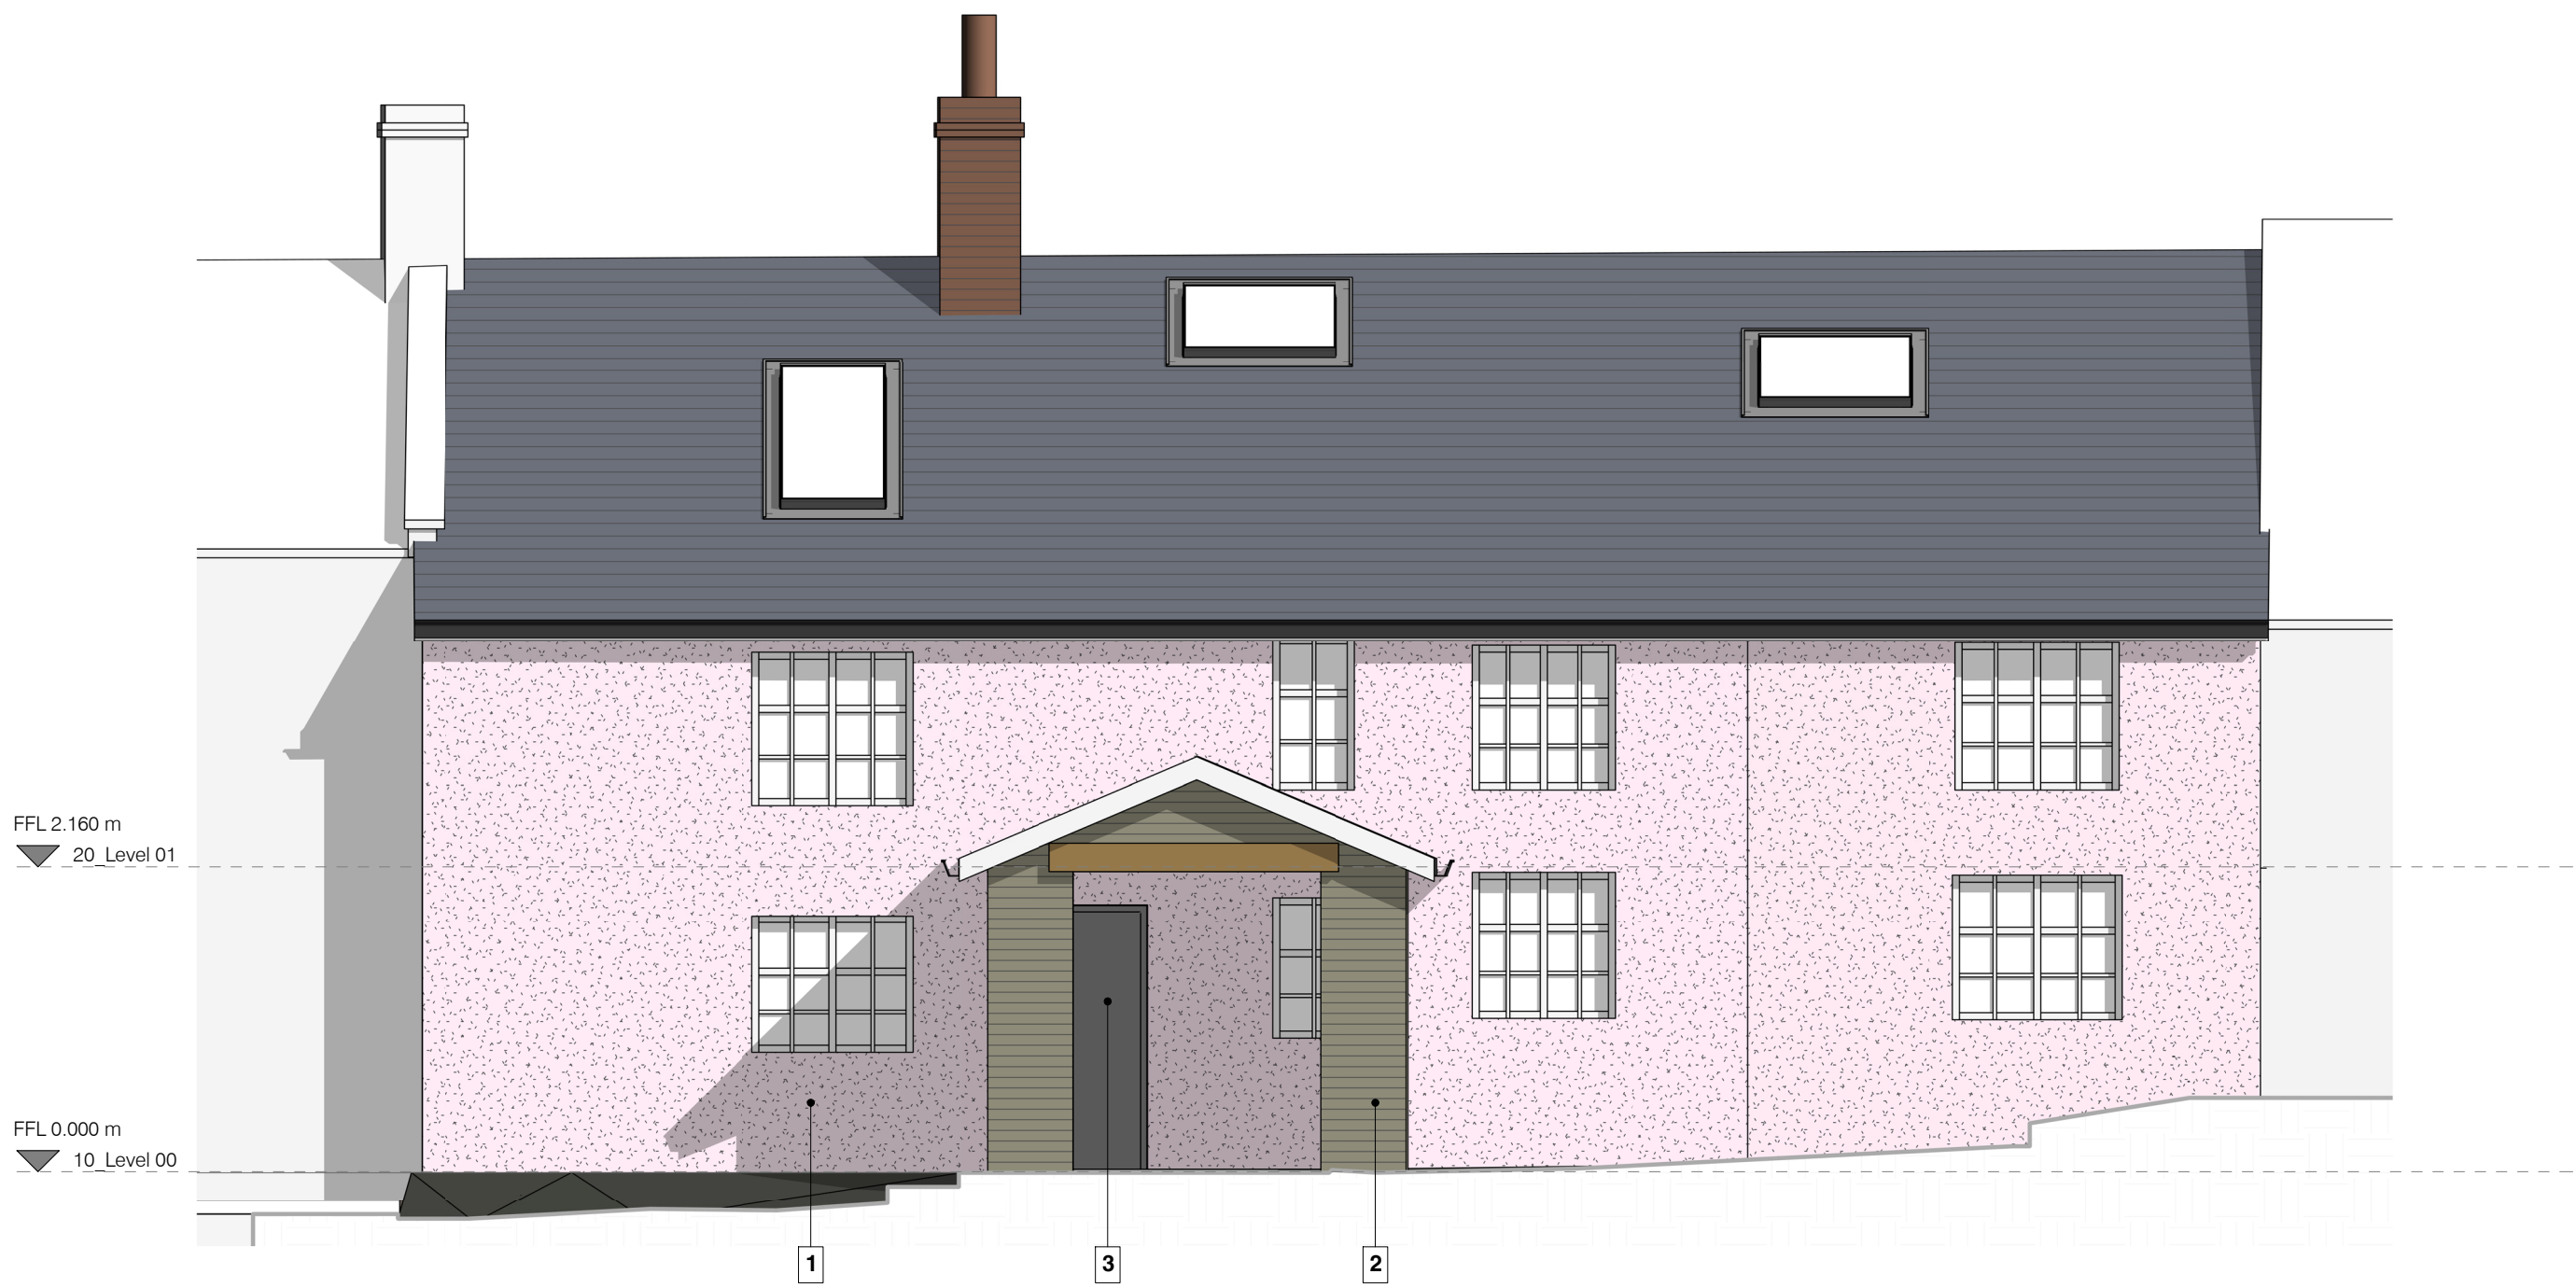

Rev	Description	Date	By
Architecture	5 SEVENTY3		
COMMENT			
Information	Comment	Approval	Tender
Construction	As-Built		
Client: Undisclosed			
Project: 0263 - 001 Proposed works to Hall Fold, Thurgoland			
Drawn by: THF - FST - PL - 013			Rev:
PROPOSED ELEVATIONS			
Drawn by: JAB	Date: 04/02/2022	Scale: 1 : 50	Sheet Size: A1