


A12

Elevation

1:50 A13

Elevation

1:50

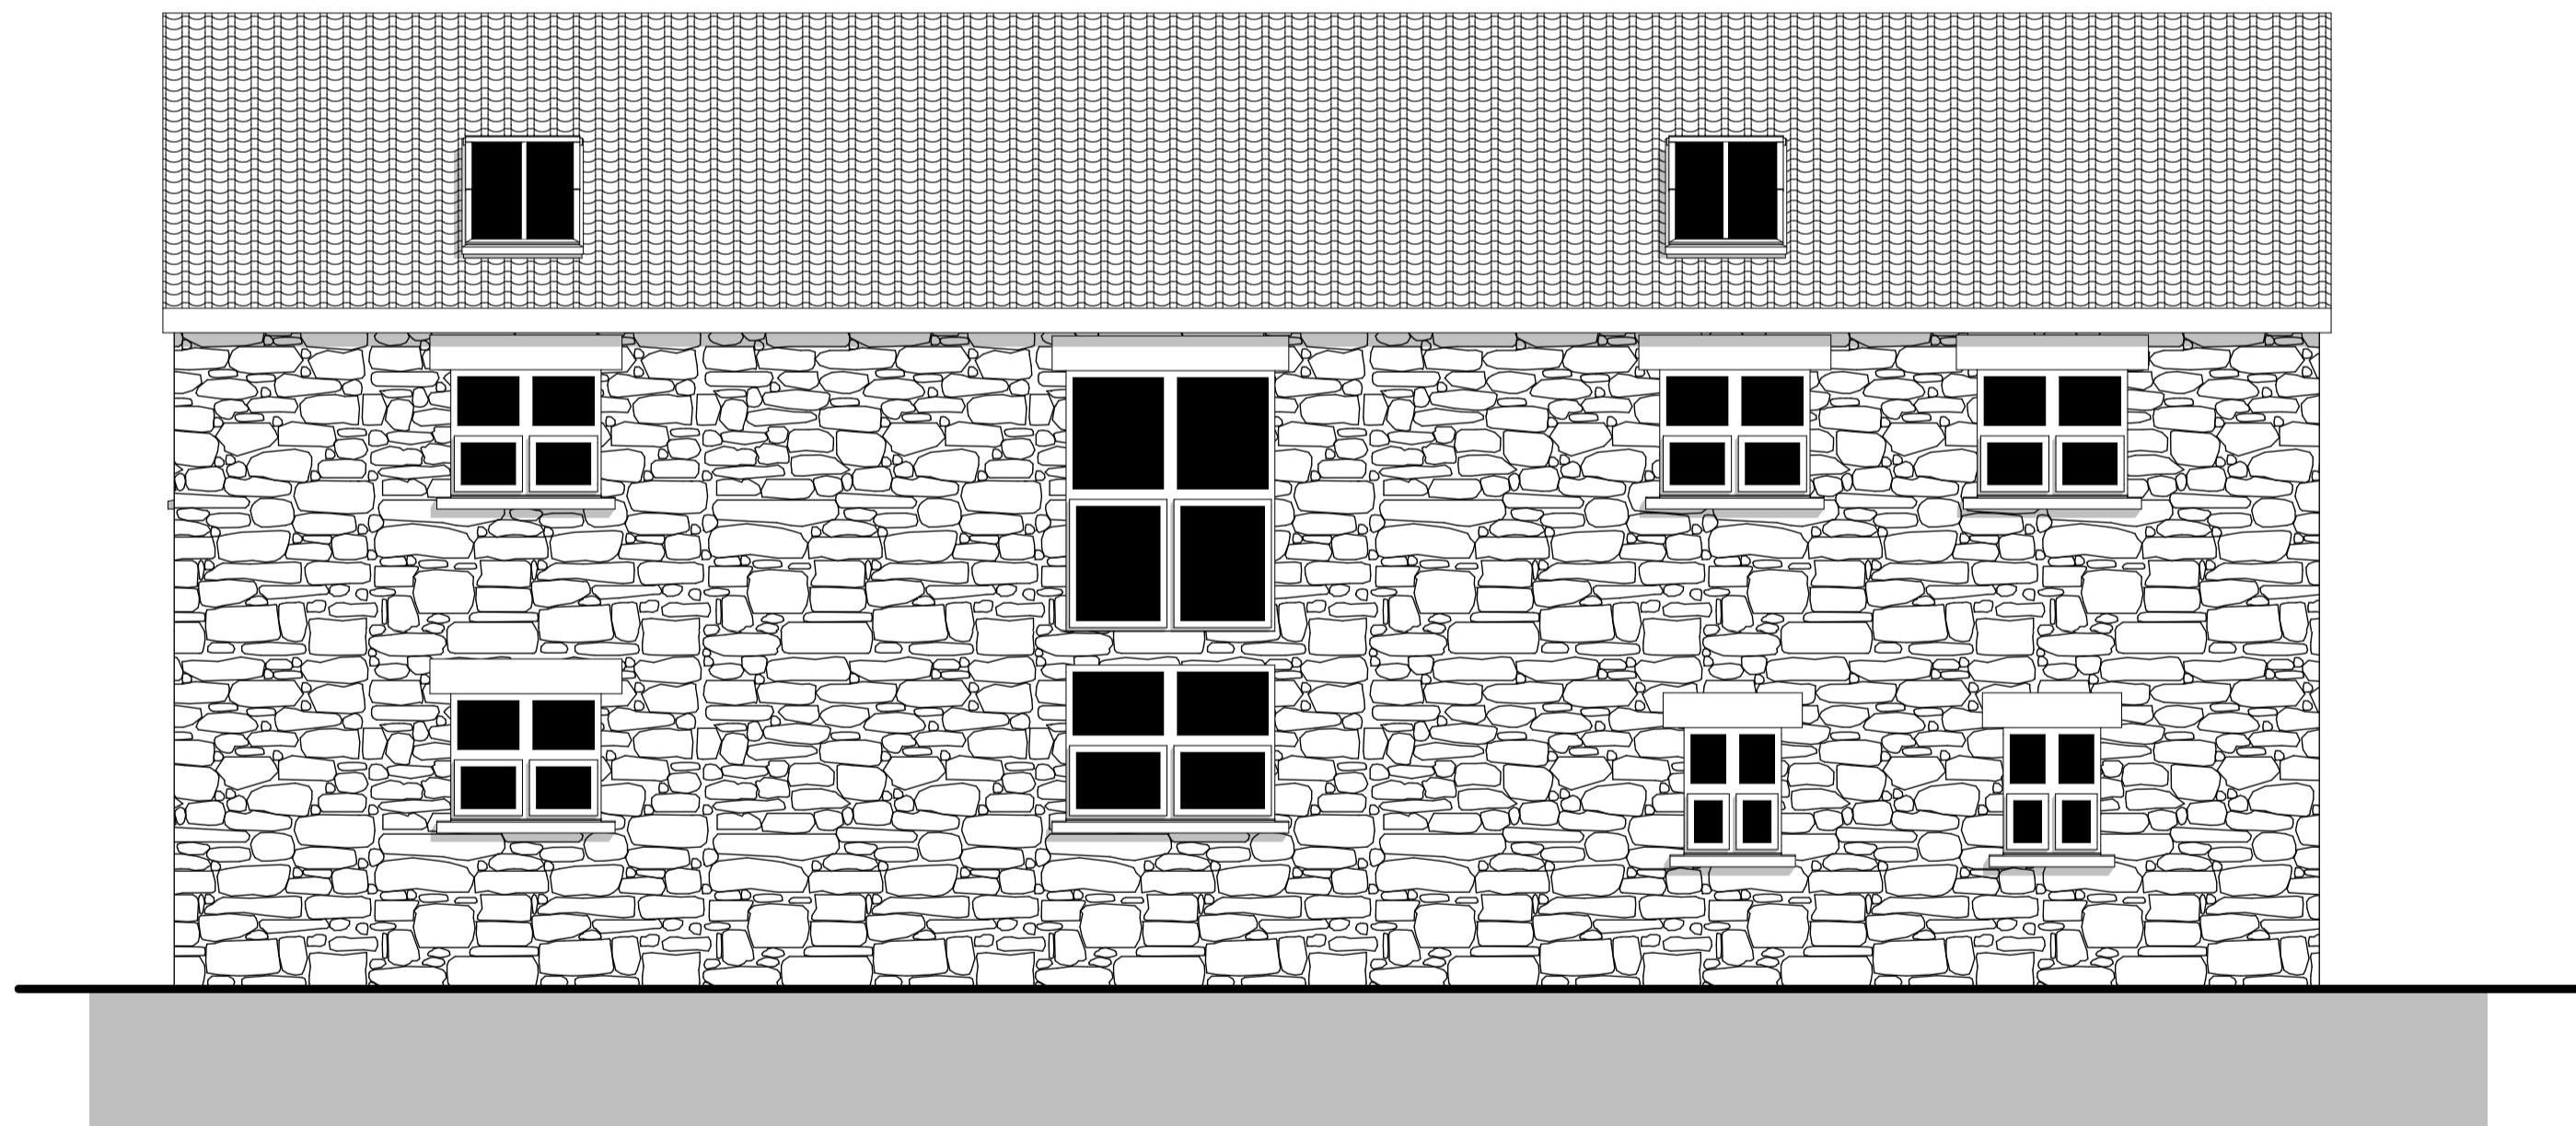

A14

Elevation

1:50

Client: Parkin


Project: Proposed Conversion of Existing Barn to form
3 Bed Residential Dwelling Hazel House farm,
Gunthwaite, Penistone, S36 7GE

Drawing Title: As Proposed Elevations

Scale: 1:50 **Date:** 28/07/2020

Drawn By: AR **Rev:**

Drawing Nr: 2

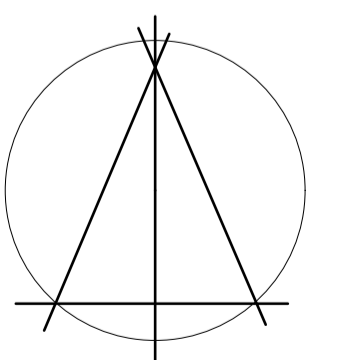

Alan Robinson
Chartered Architect BA Dip Arch RIBA BSc (Hons)
2 Gawber Road, Barnsley S75 2AF
Tel/Fax 01226 286066
Mob: 07947808933