




Location Plan

Scale bar (1:1250)

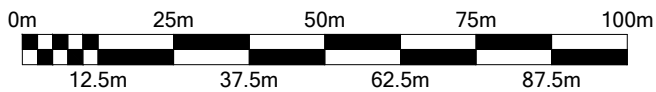

 Prism Agriculture Ltd	Project Address Hill End Farm, Hill End Road, Mapplewell, Barnsley				
	Client Mr P Needham				
	Drawing Site Location Plan				
DRAWING NO. 400-28-00	SCALE 1:1250 @ A3	DRAWN AR	CHECK TW	DATE July 2026	REVISION