



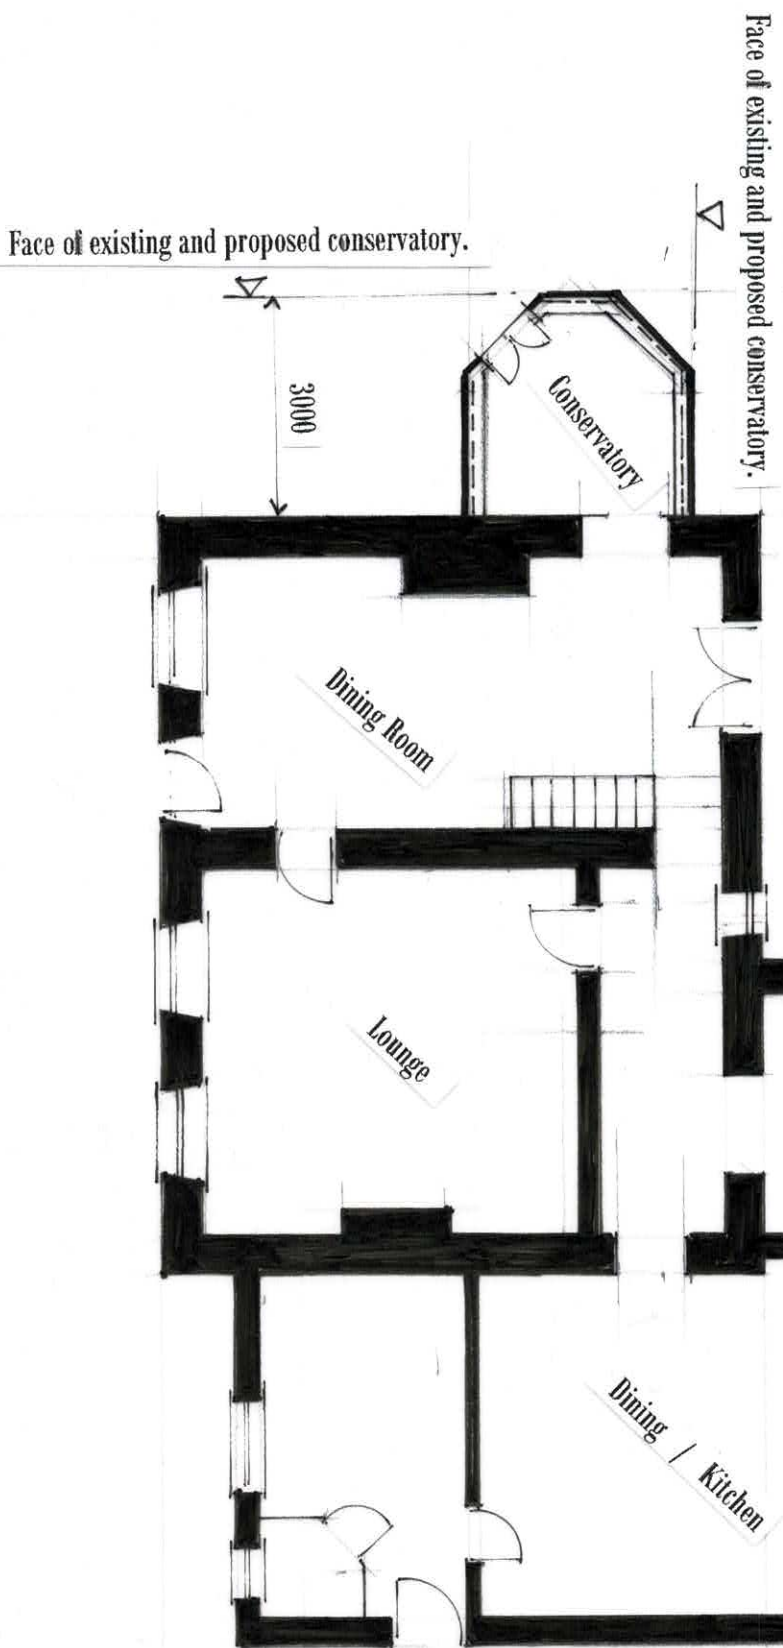


Existing Ground Floor Layout
1 : 50 @ A3

Replacement Conservatory.


The Old Mill House
Old Mill Lane
Thurgoland
S35 7EG

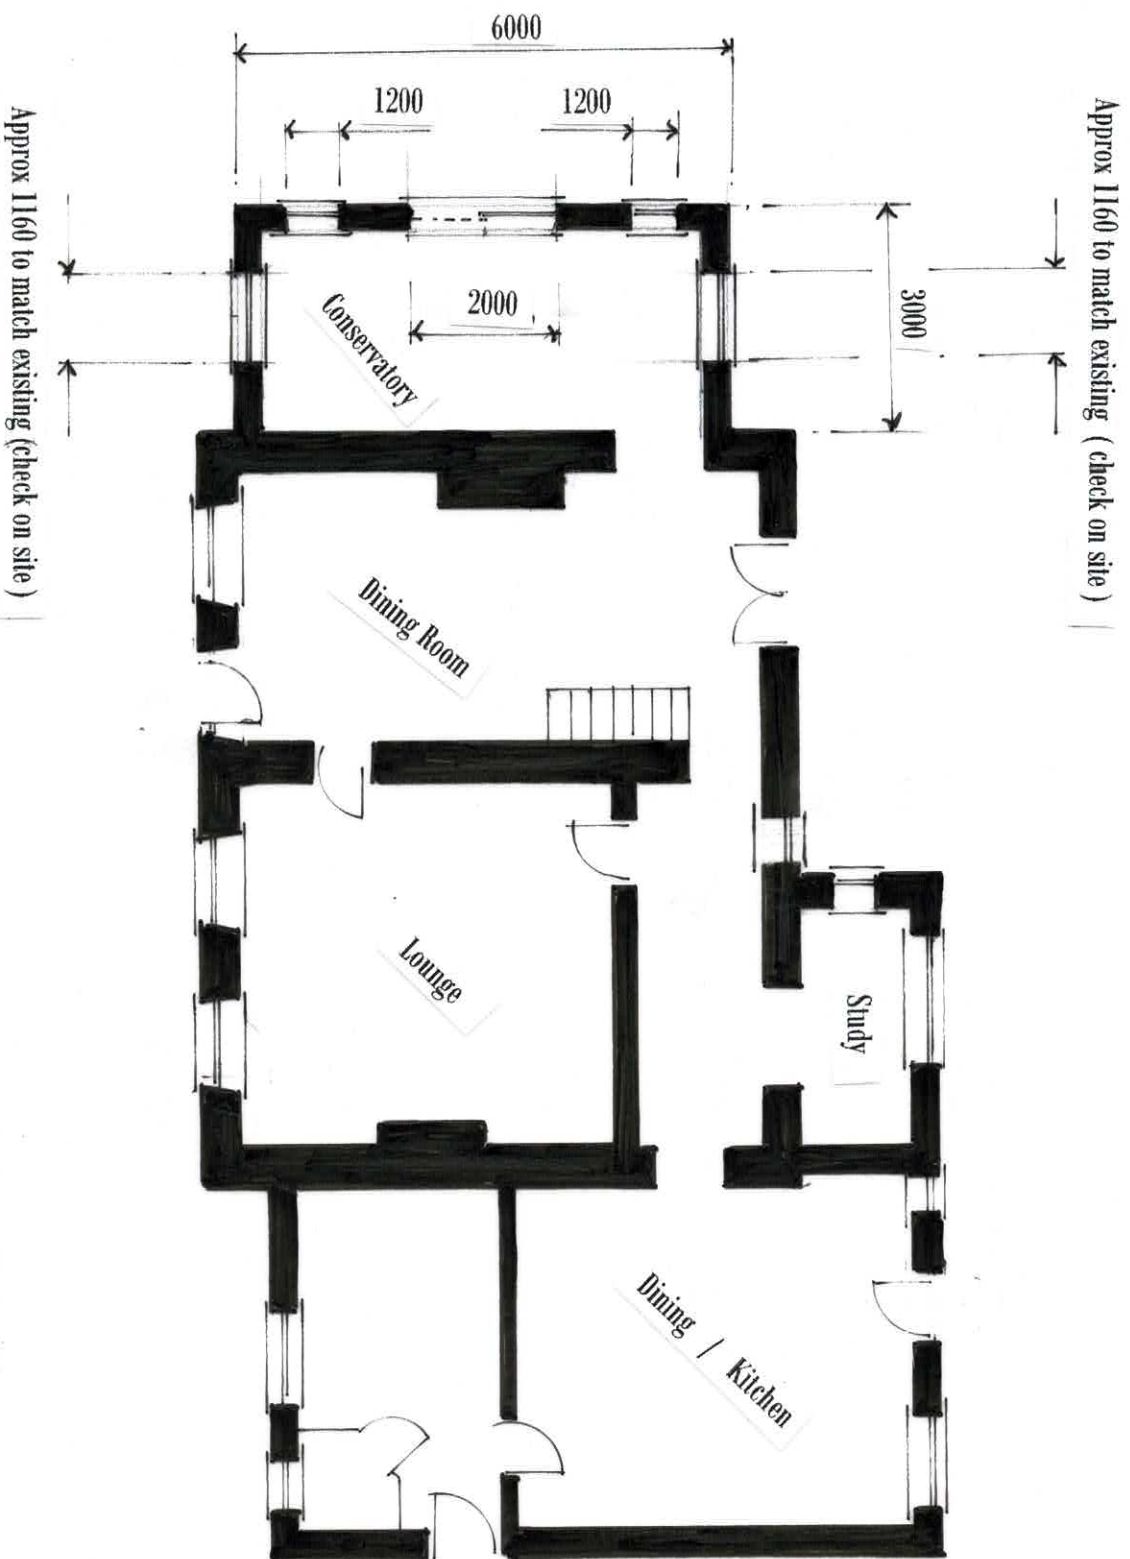


Proposed Ground Floor Layout
 1 : 50 @ A3

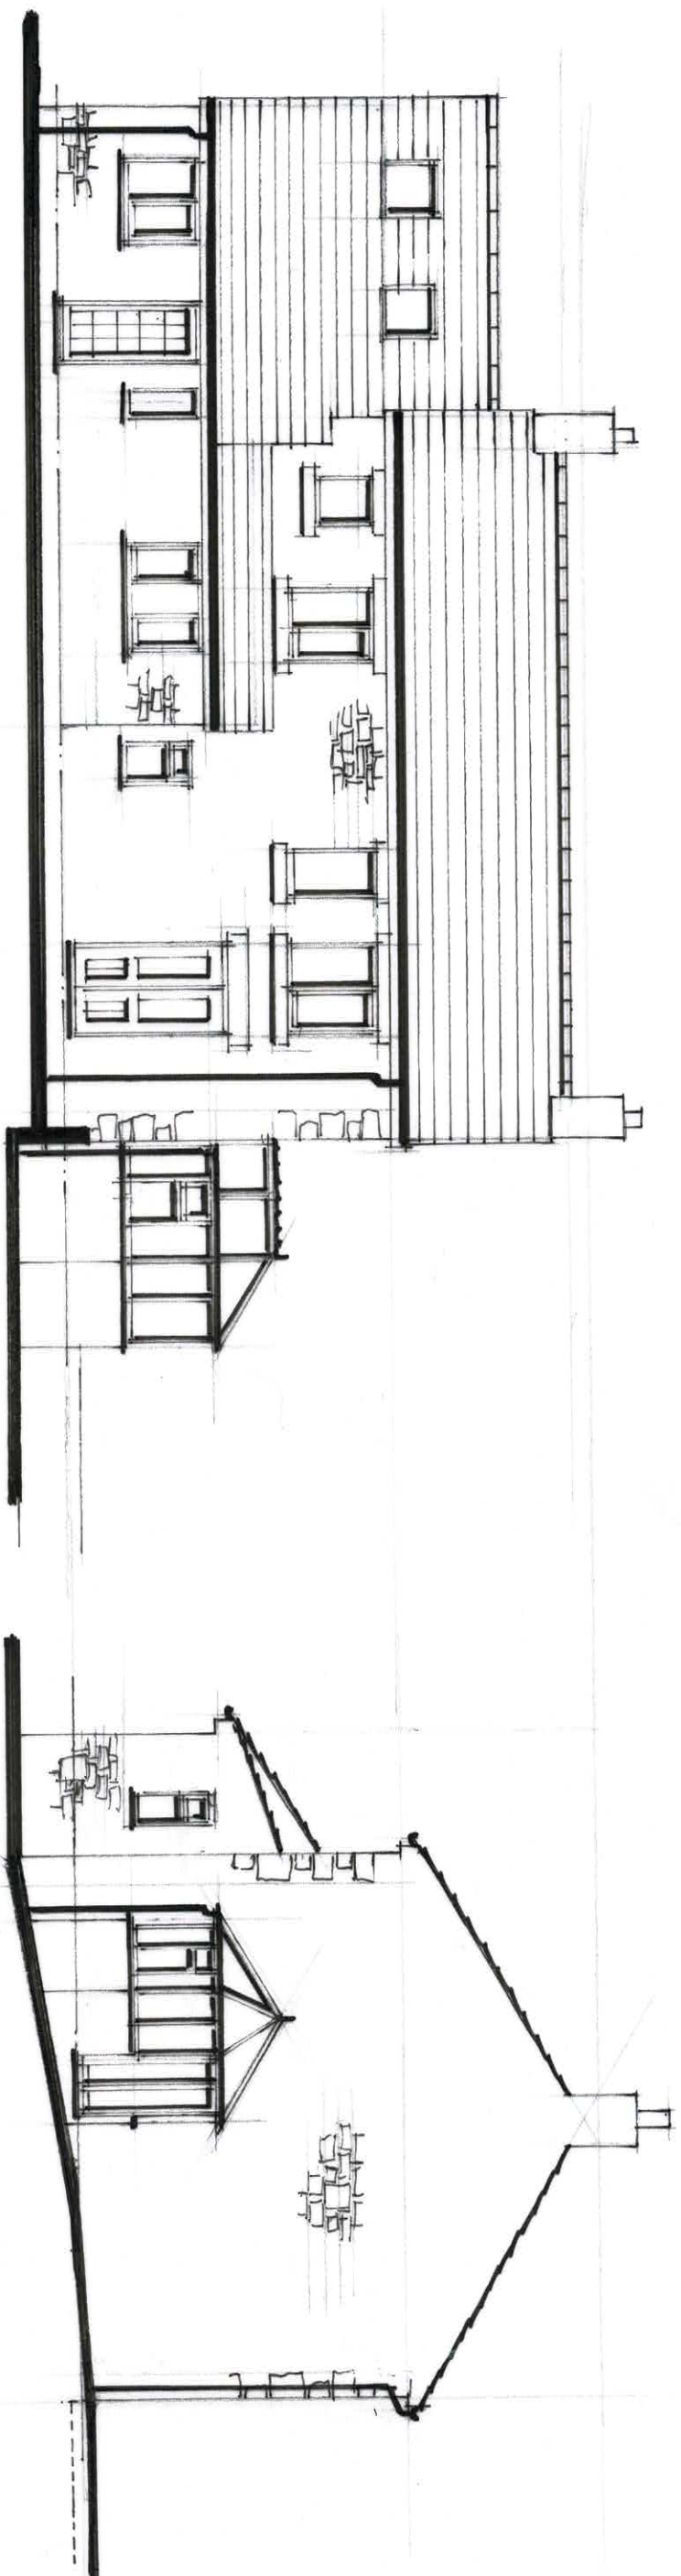

Rear Elevation

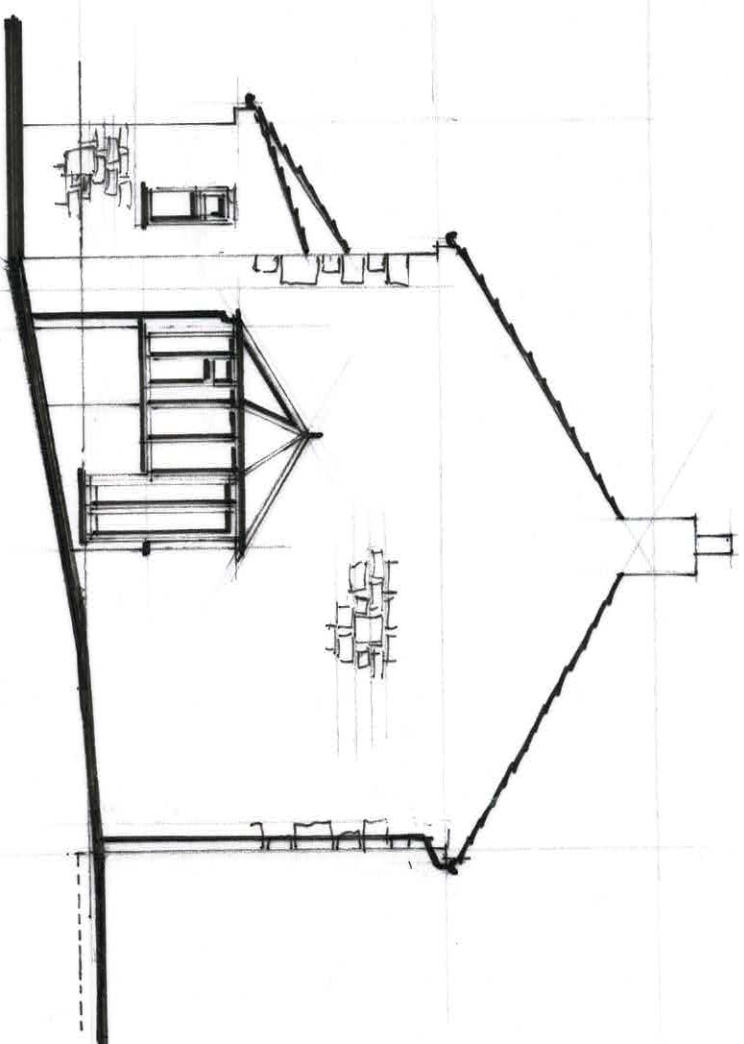


Side Elevation

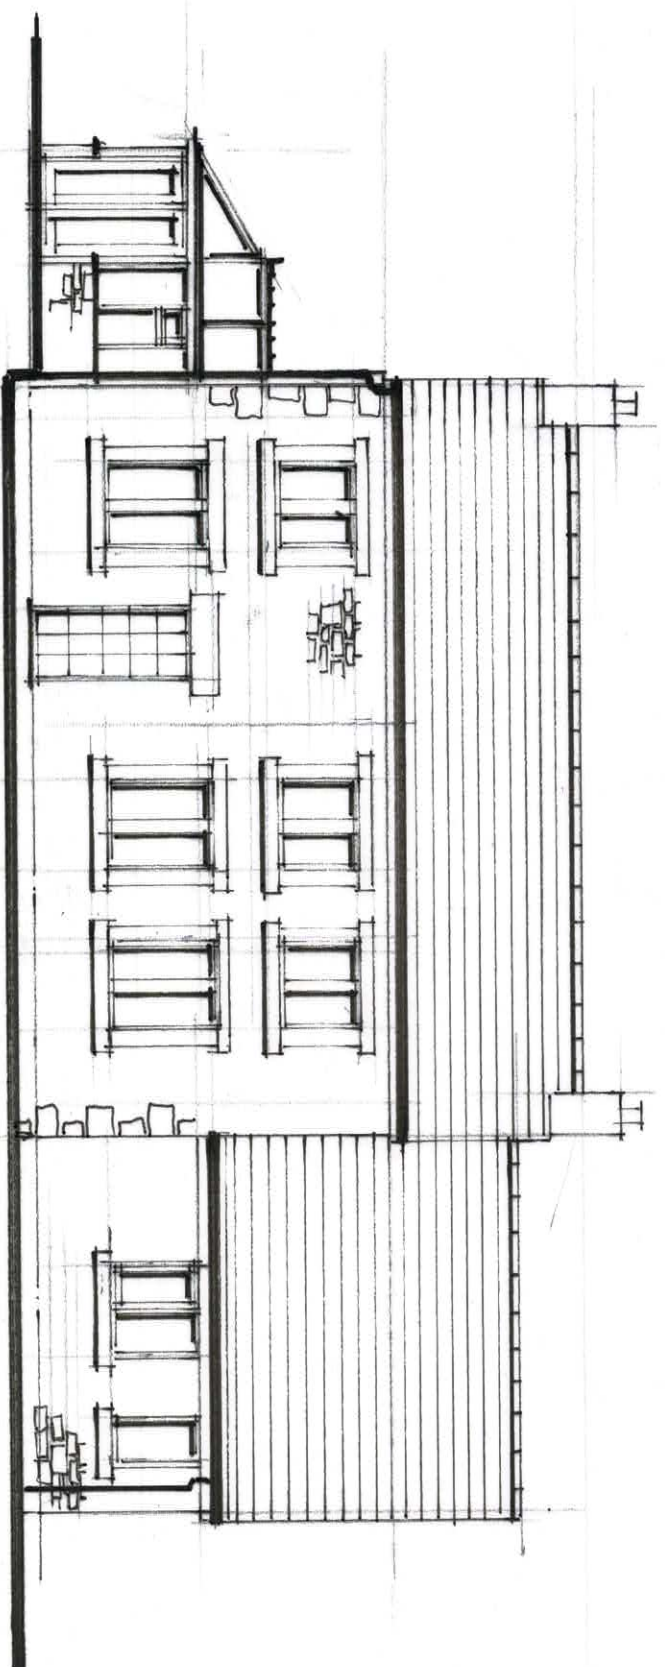


Front Elevation

Existing Elevations

1 : 100 @ A3

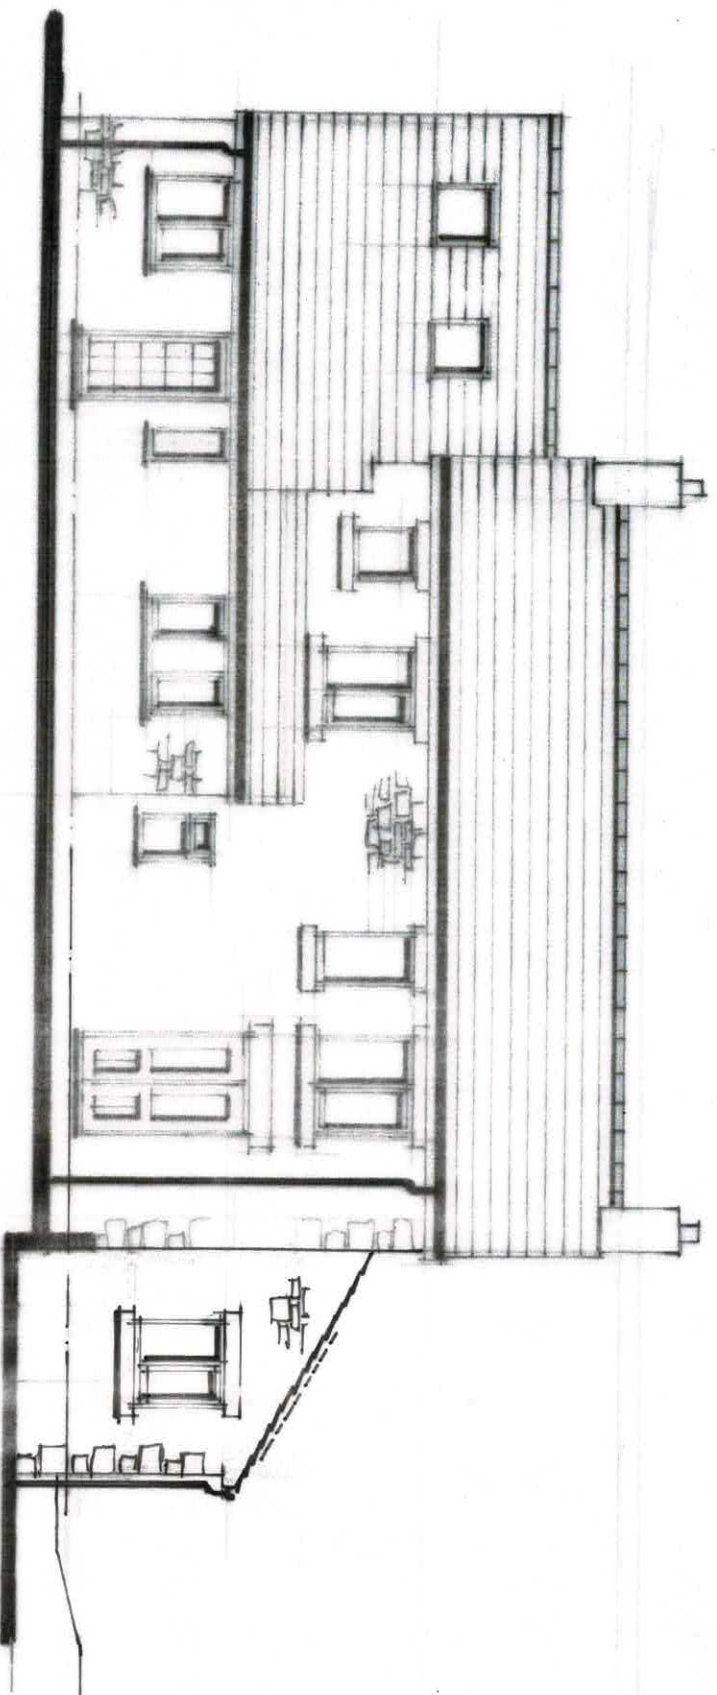


Rear Elevation

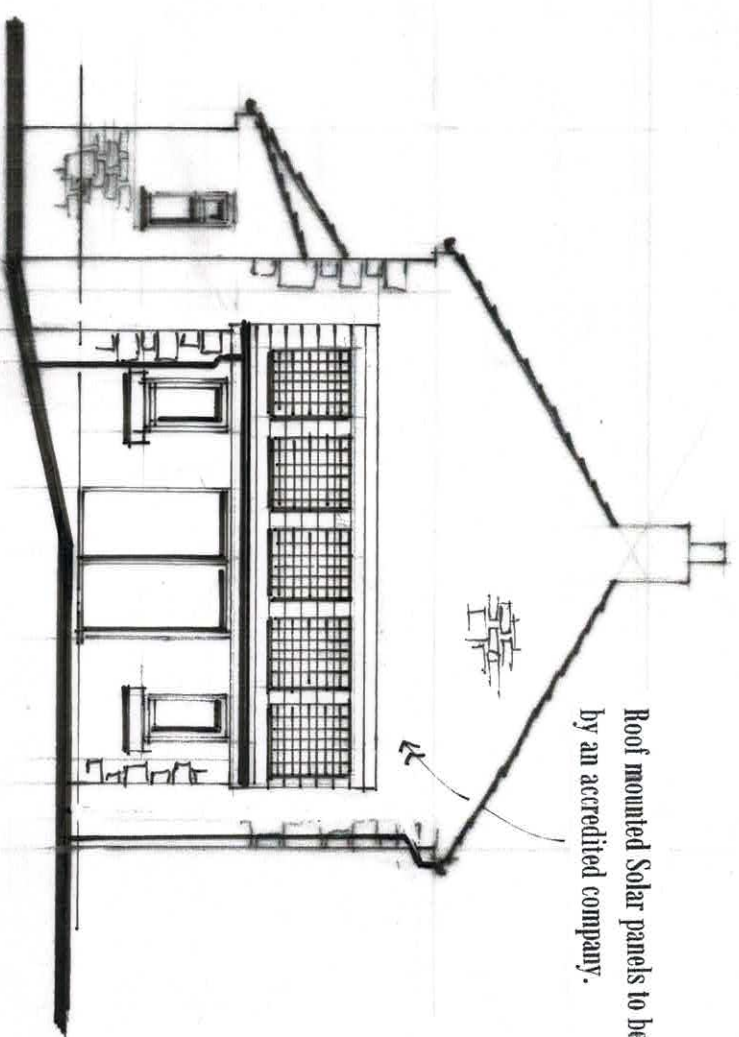

Roof mounted Solar panels to be installed by an accredited company.

Side Elevation

Surface water to be connected to the existing surface water drain

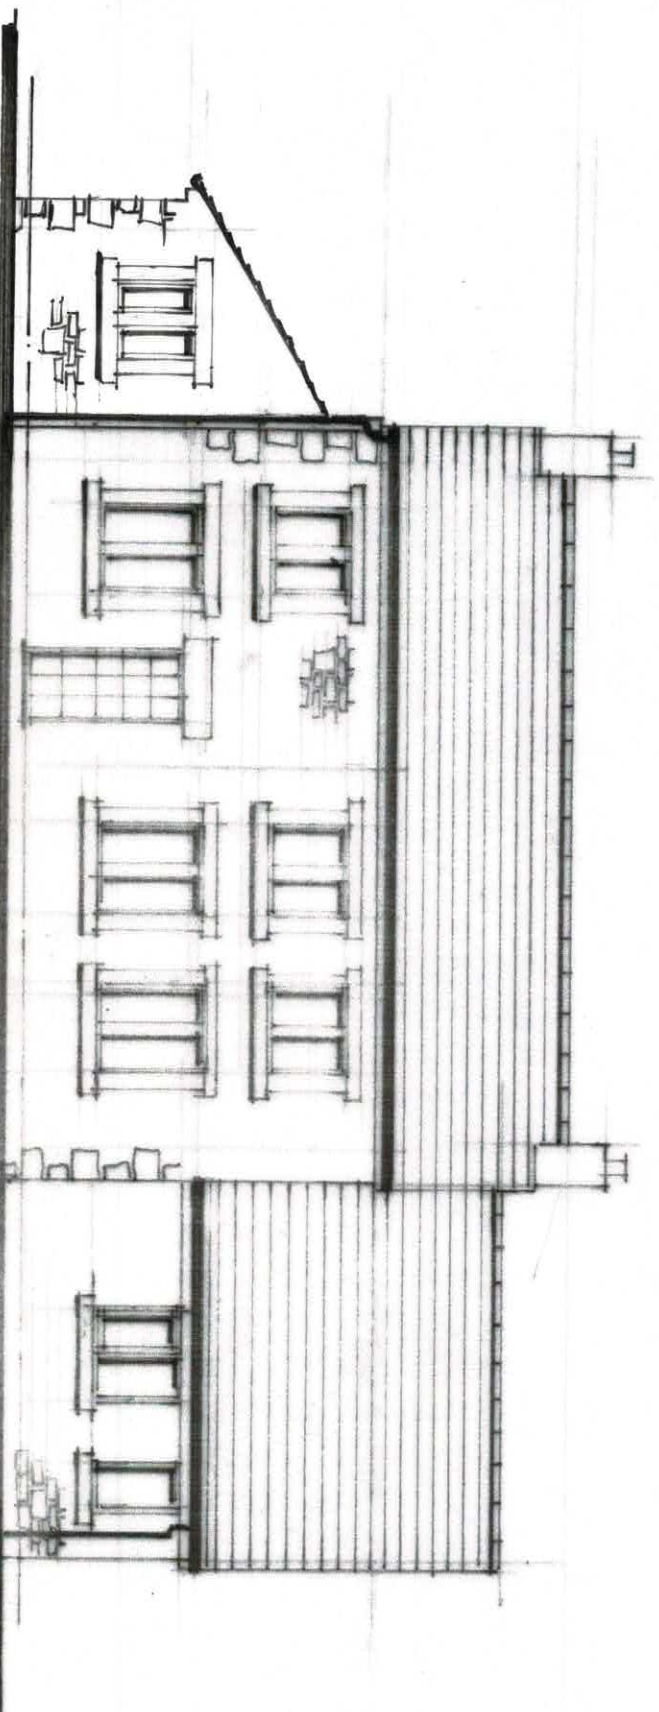

Front Elevation

All existing building features to be incorporated into the new conservatory walls.

These to include :

Stone quoins to corners

Window stone surrounds / mullions


Slate to roof to match existing

All stone to match existing.

Where possible, reclaimed materials to be used to capture and replicate the existing character.


Proposed Elevations

1 : 100 @ A3

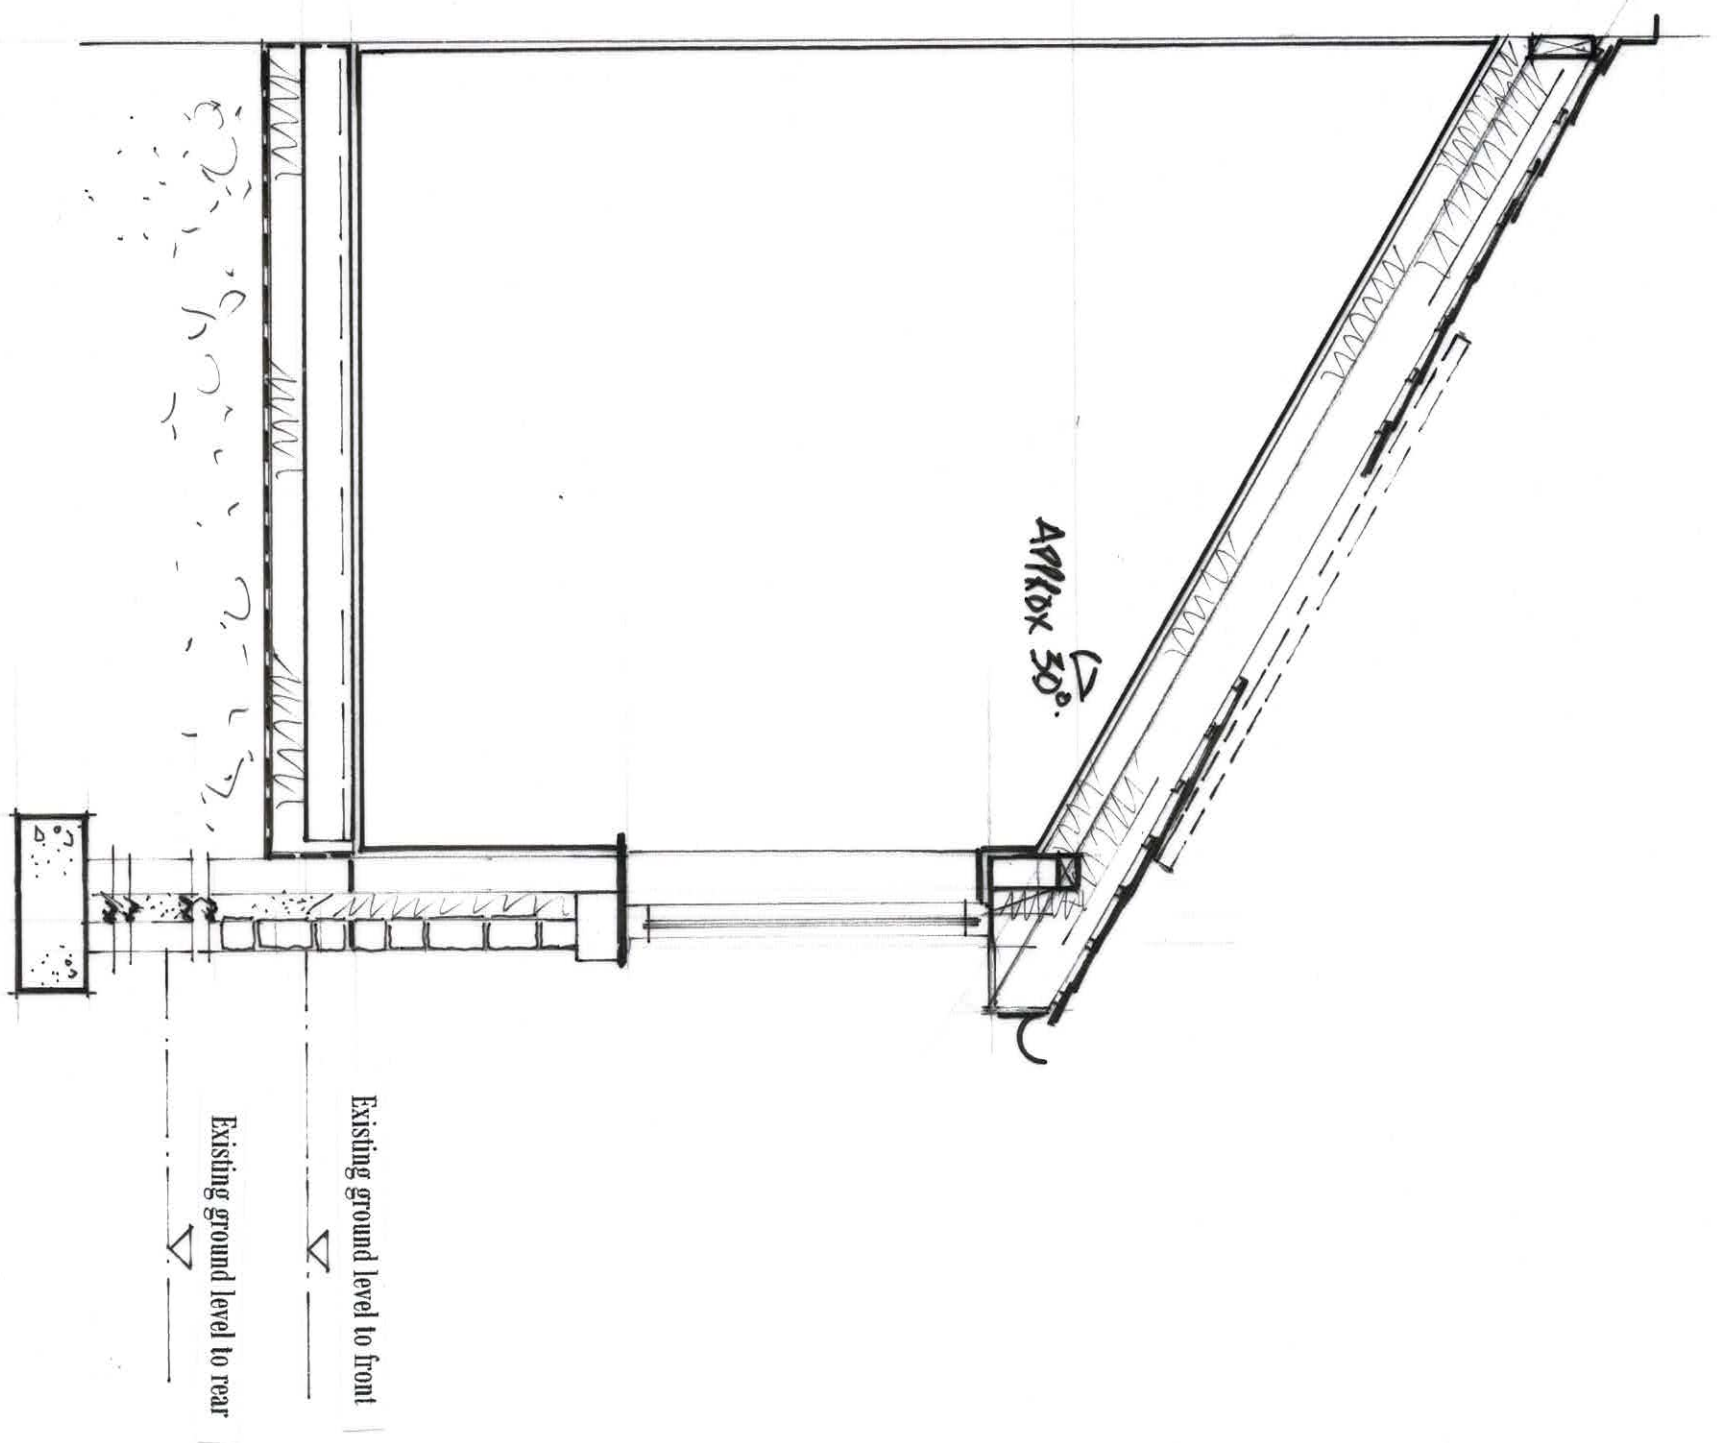

Sections Through
1 : 25 @ A3

If a suspended timber floor is the builders choice,
the existing ground levels to be re configured to
ensure adequate gap under the timber floor joists.

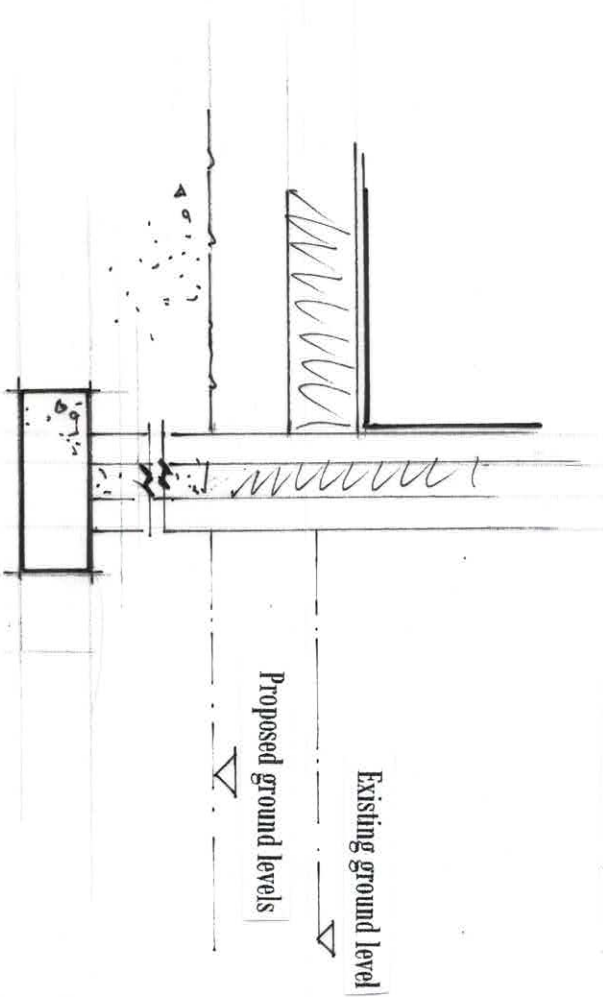

Suspended timber floor.