
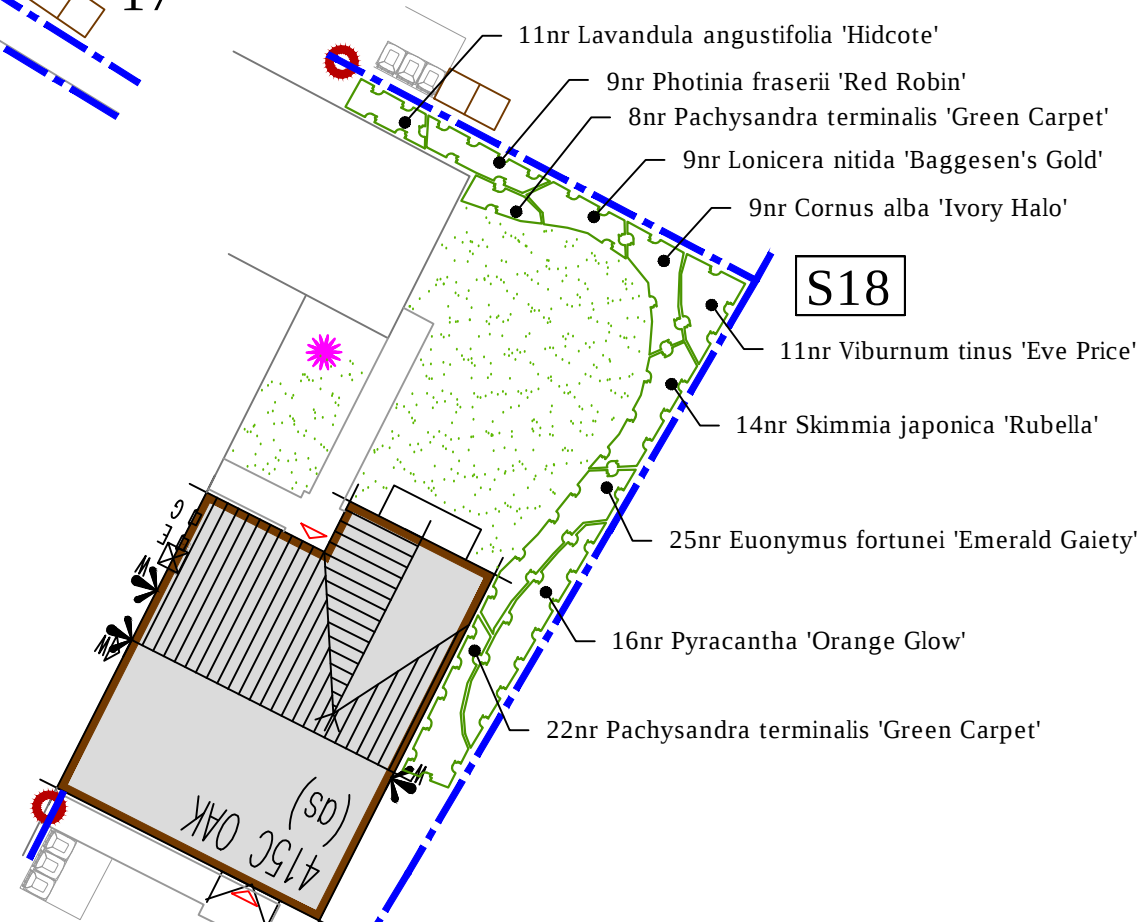
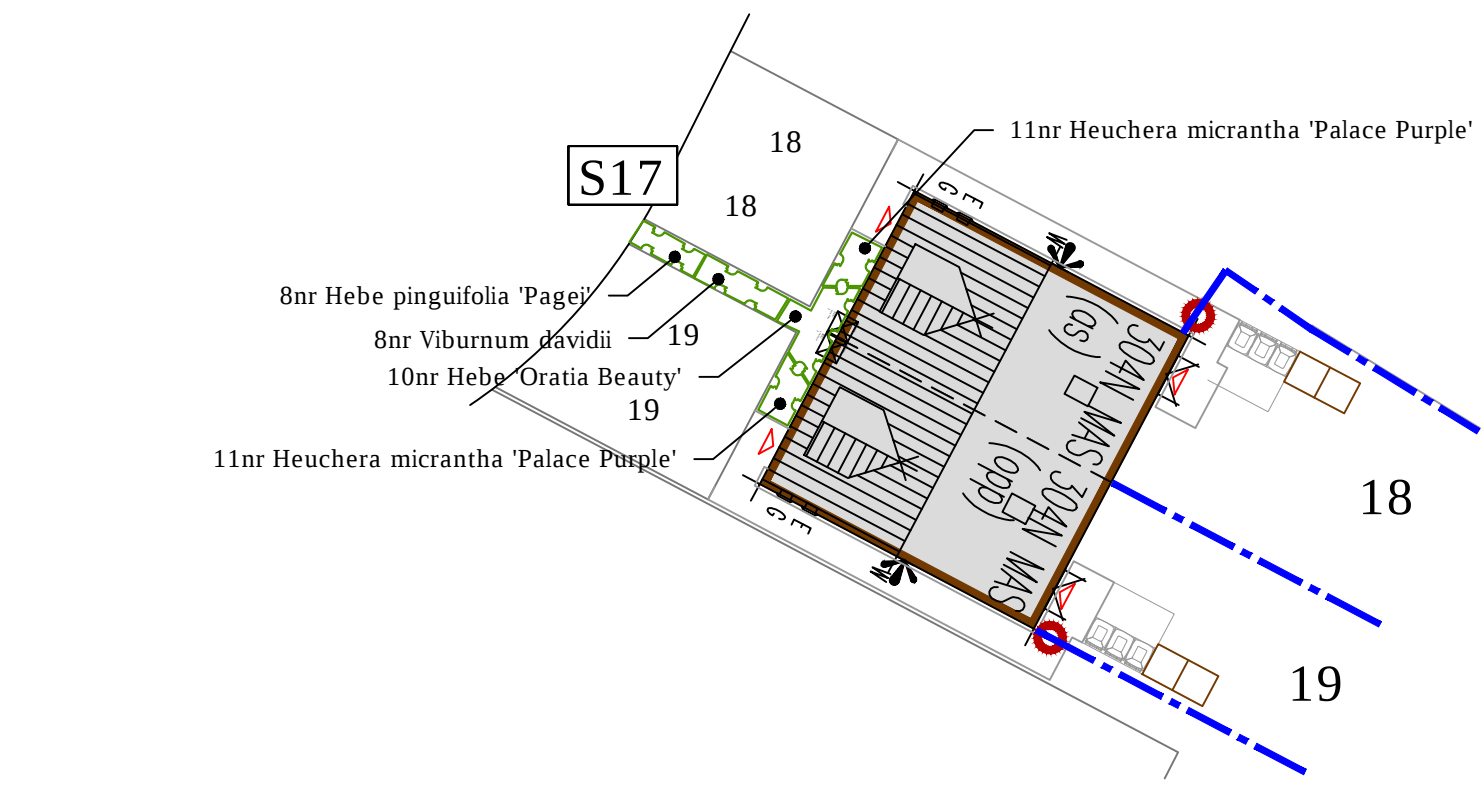
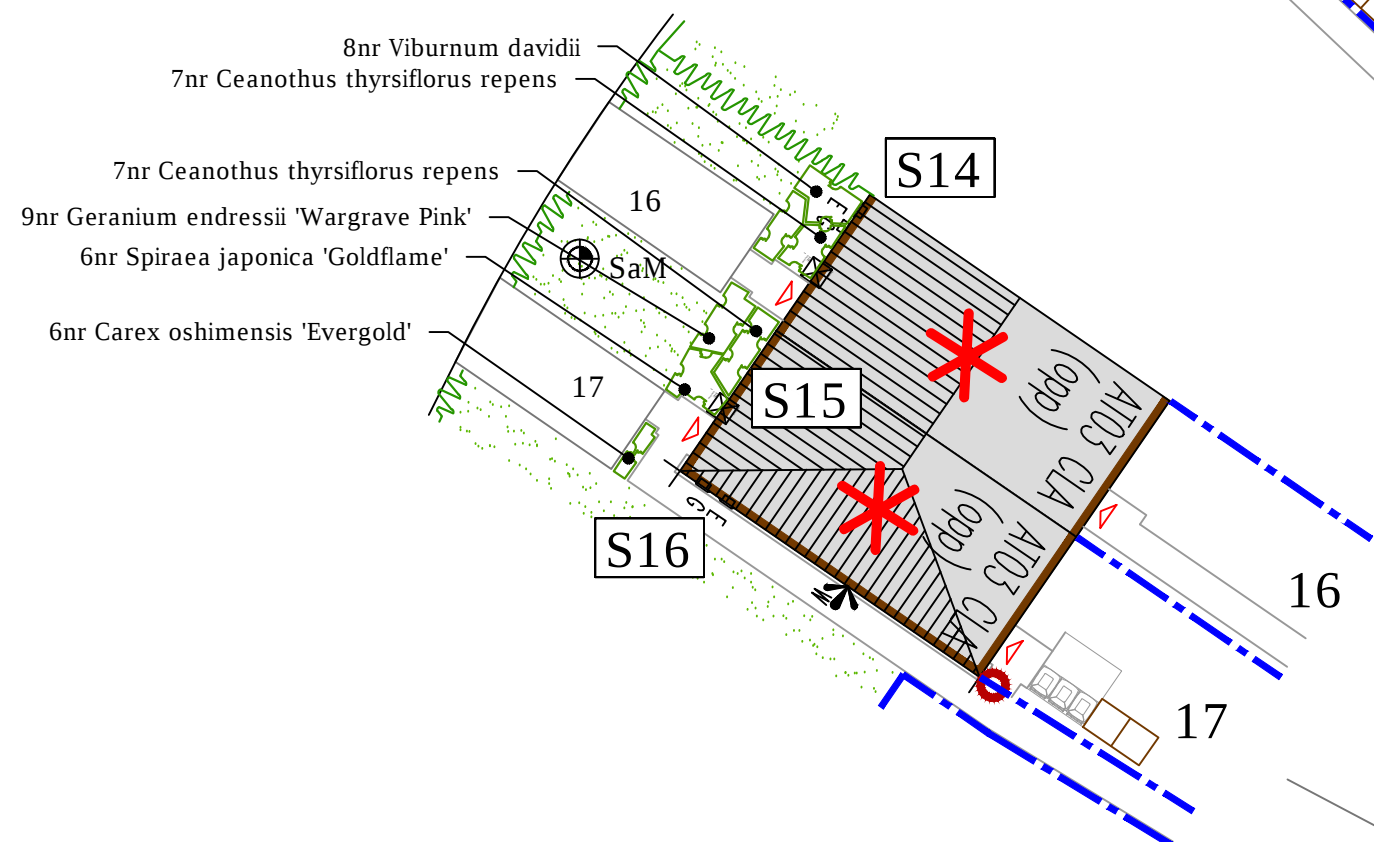
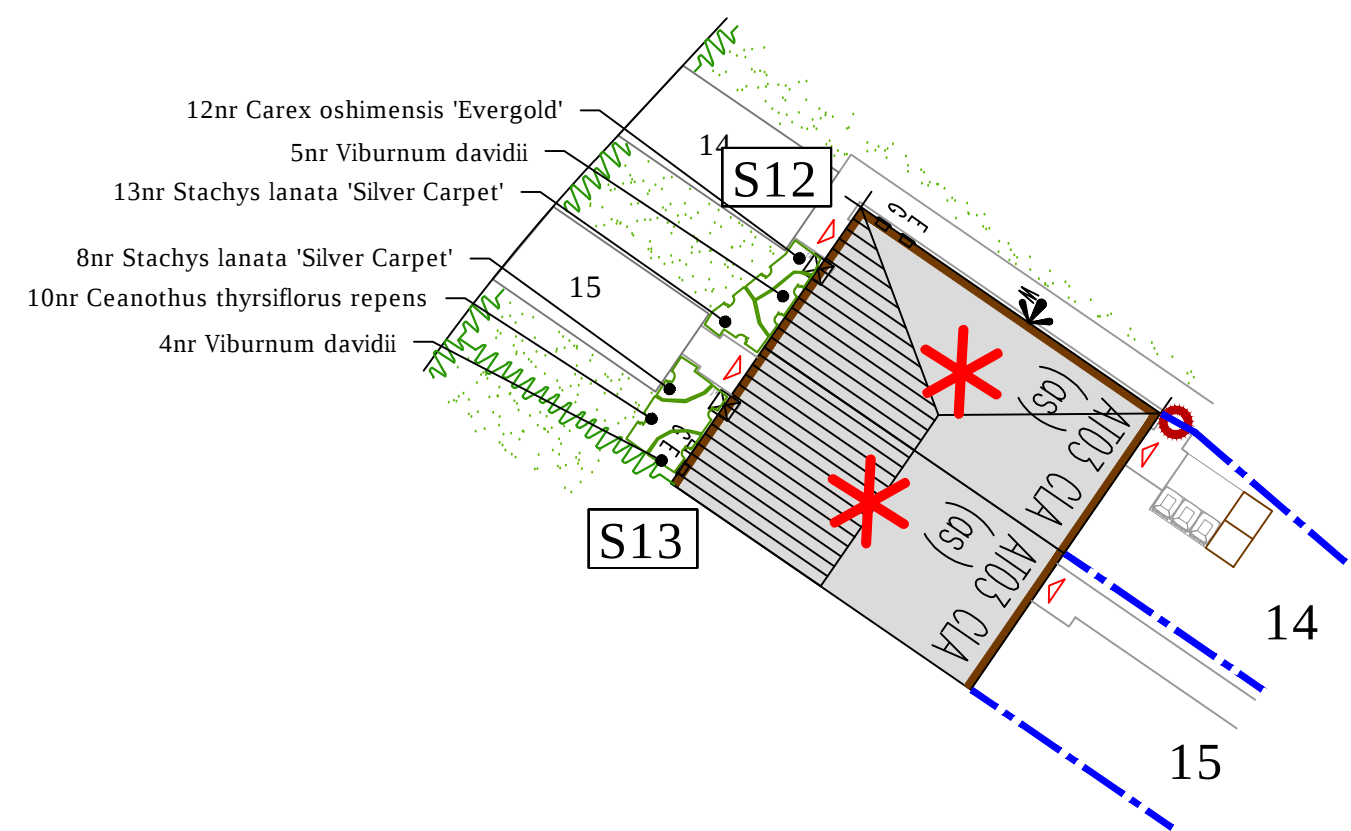
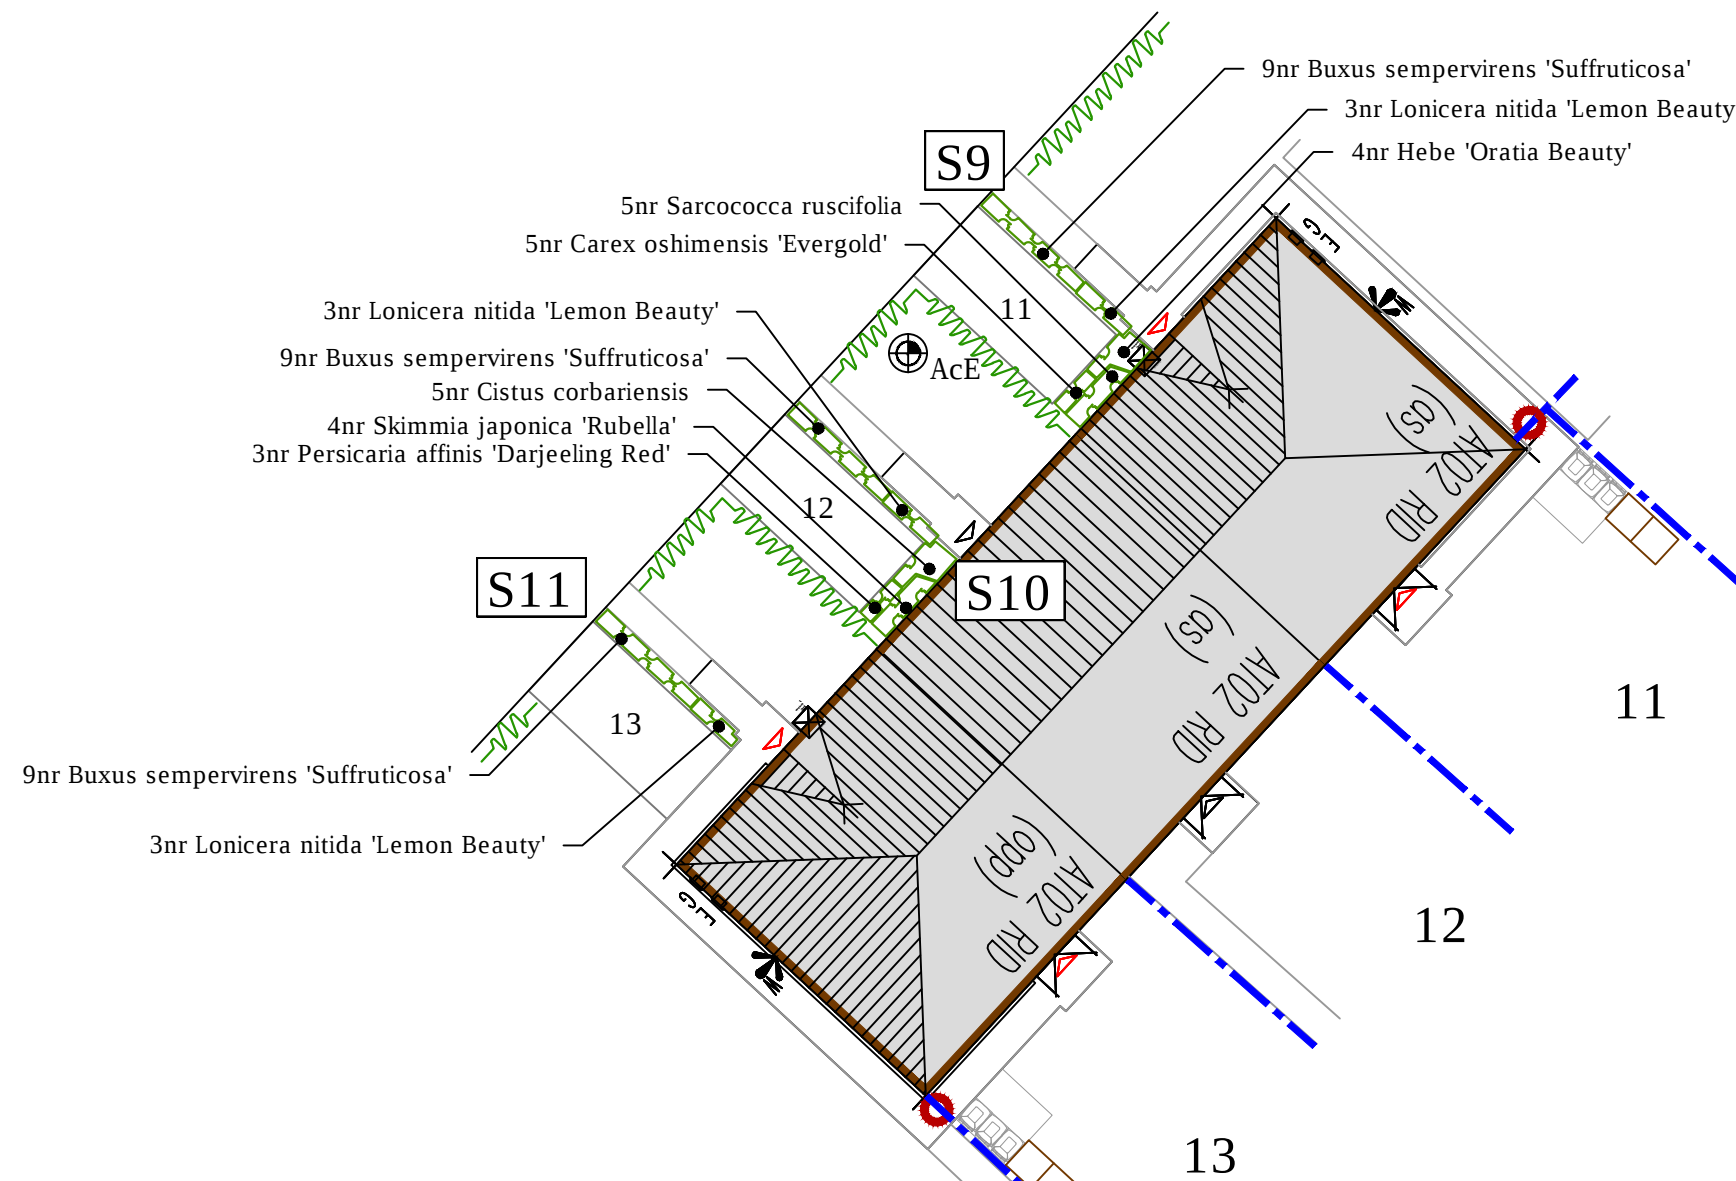
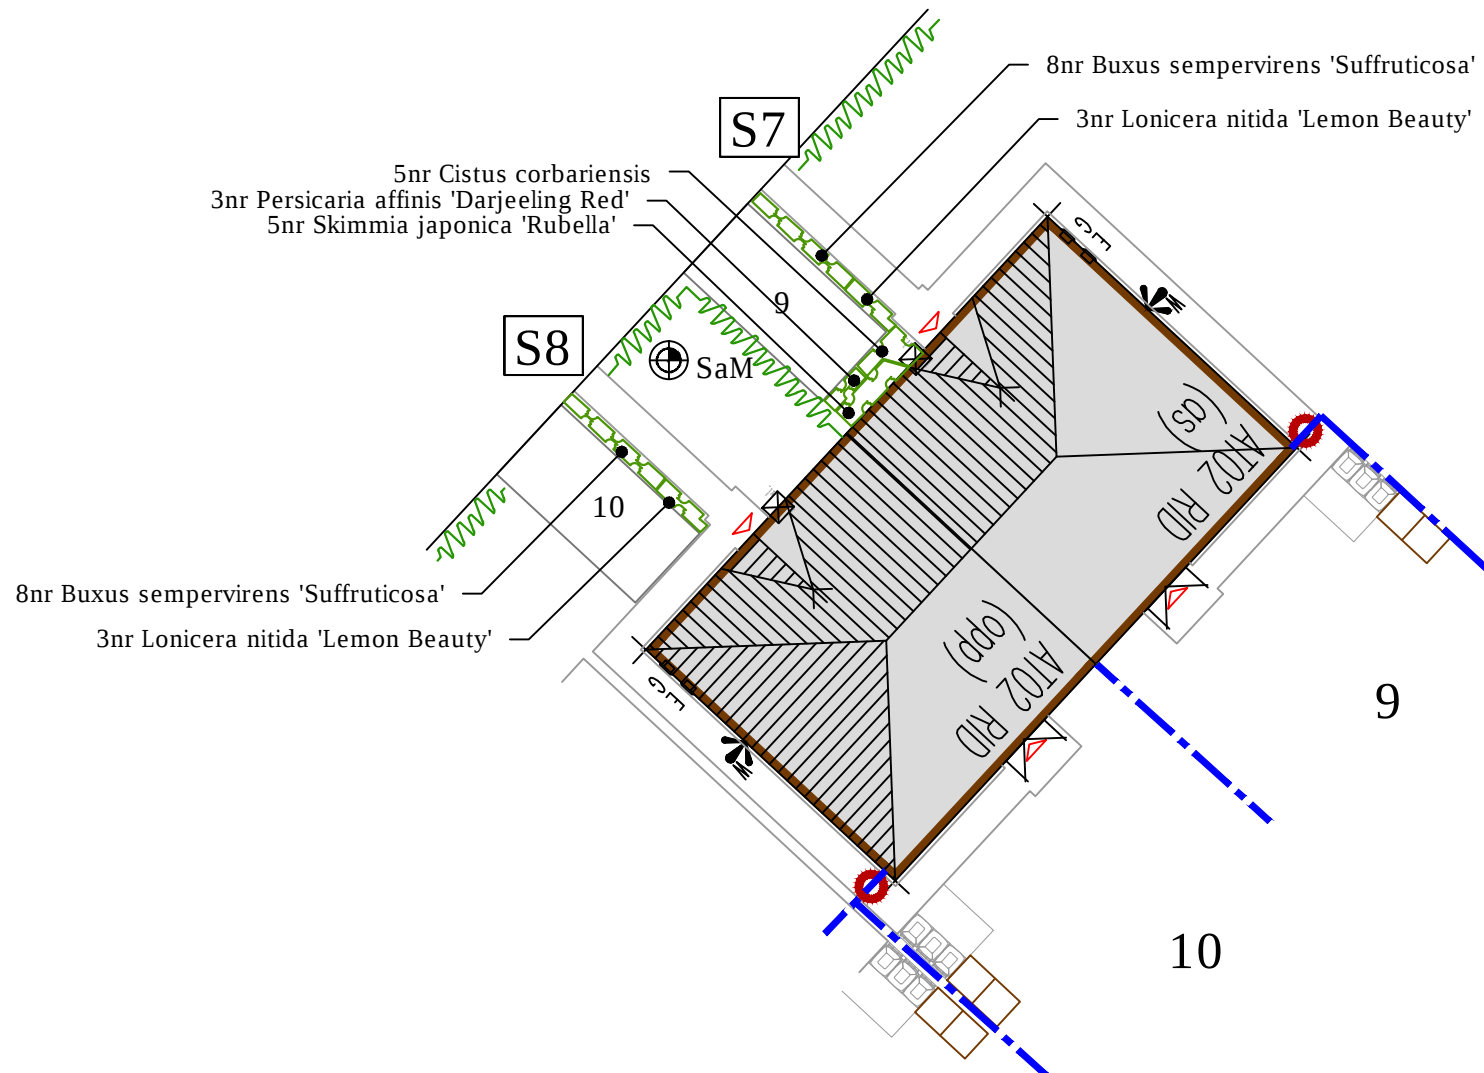
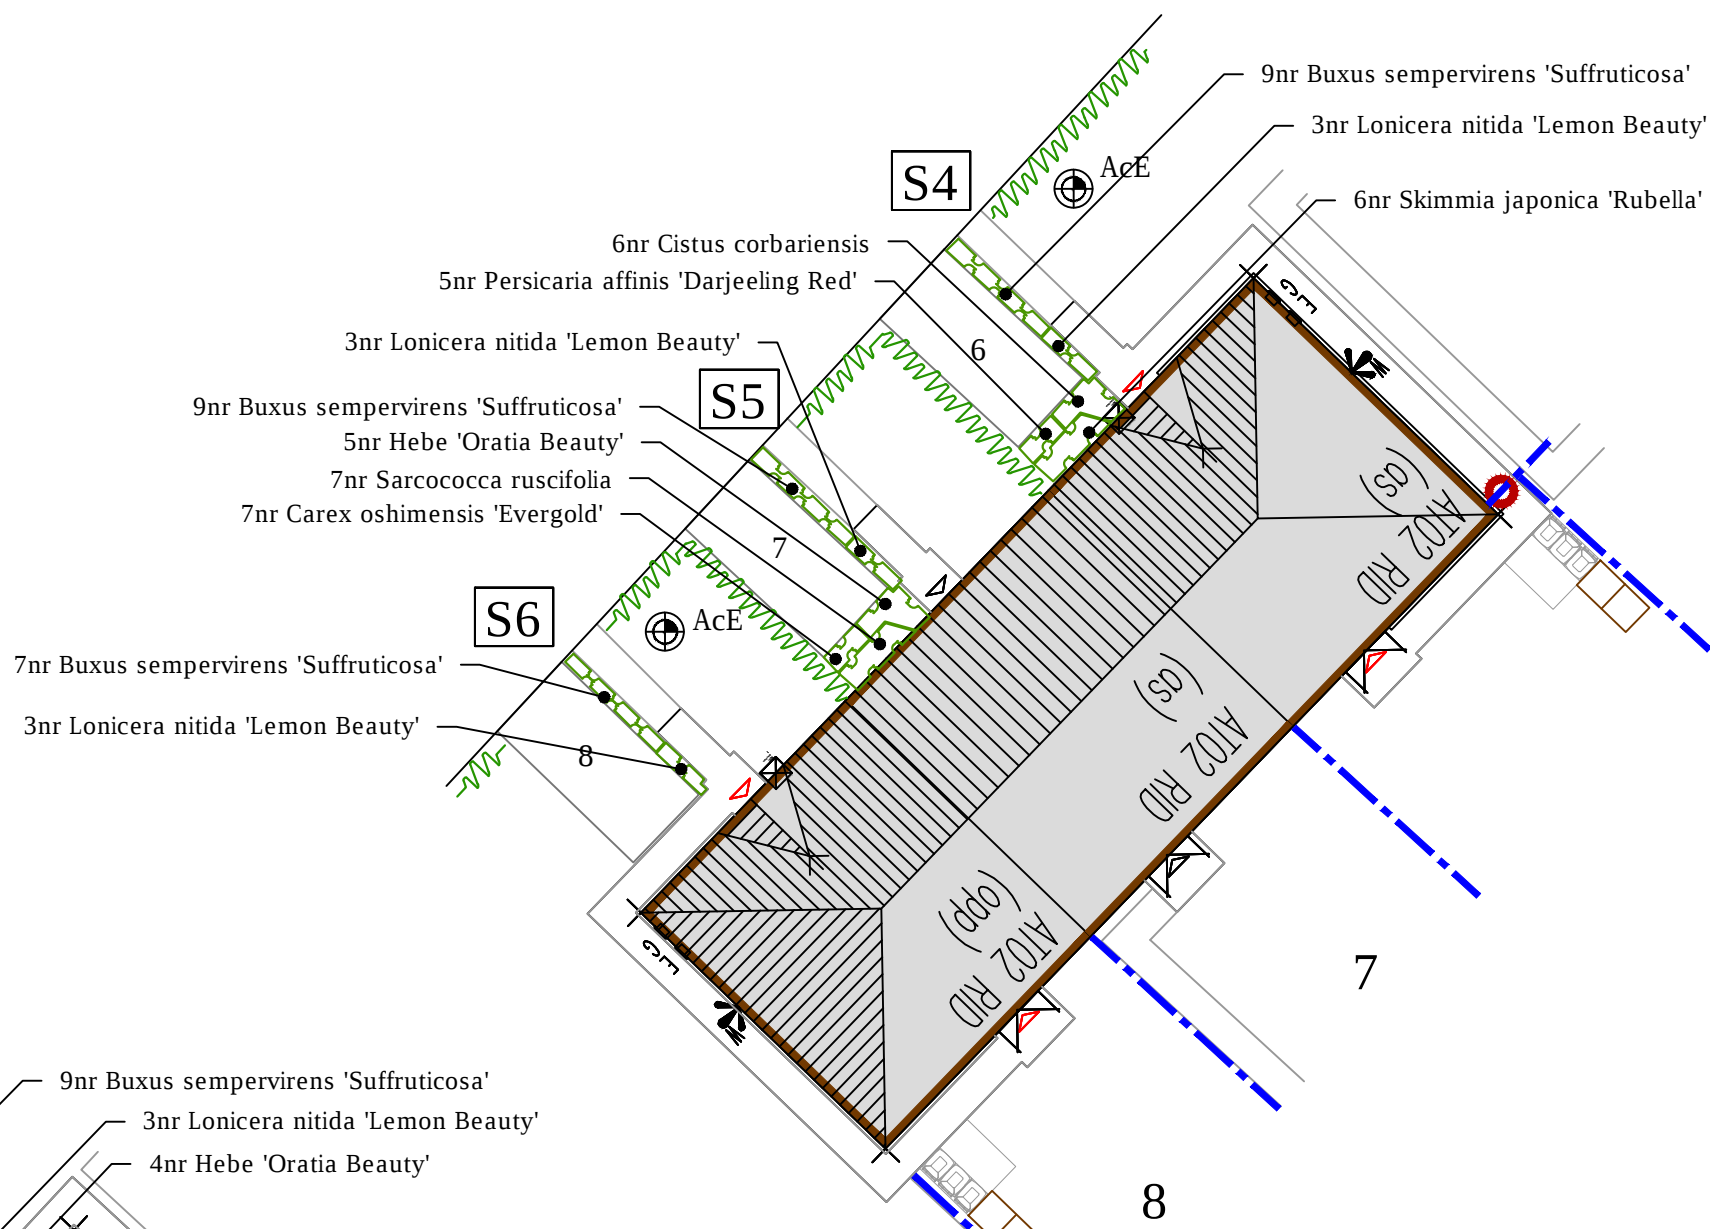
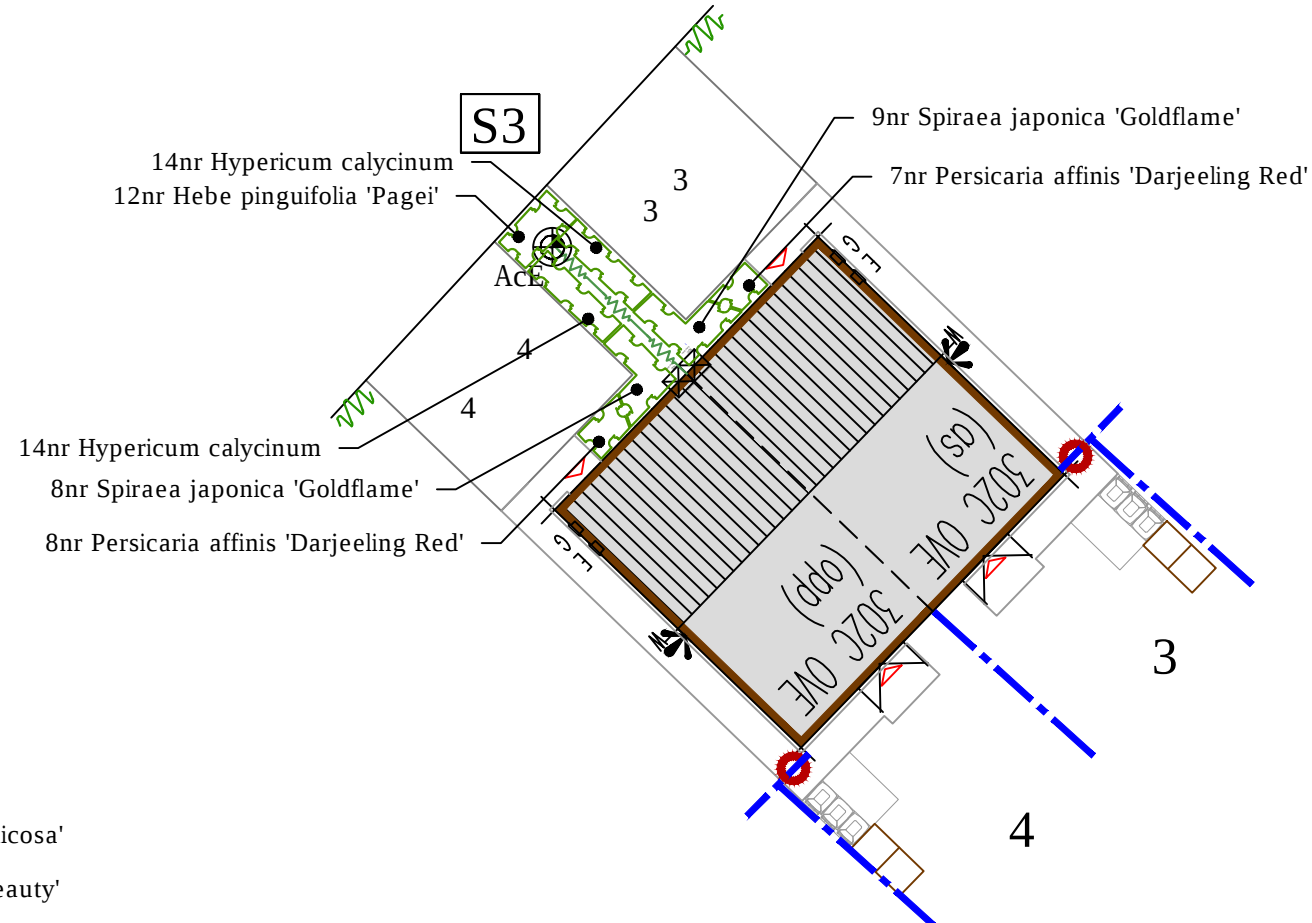


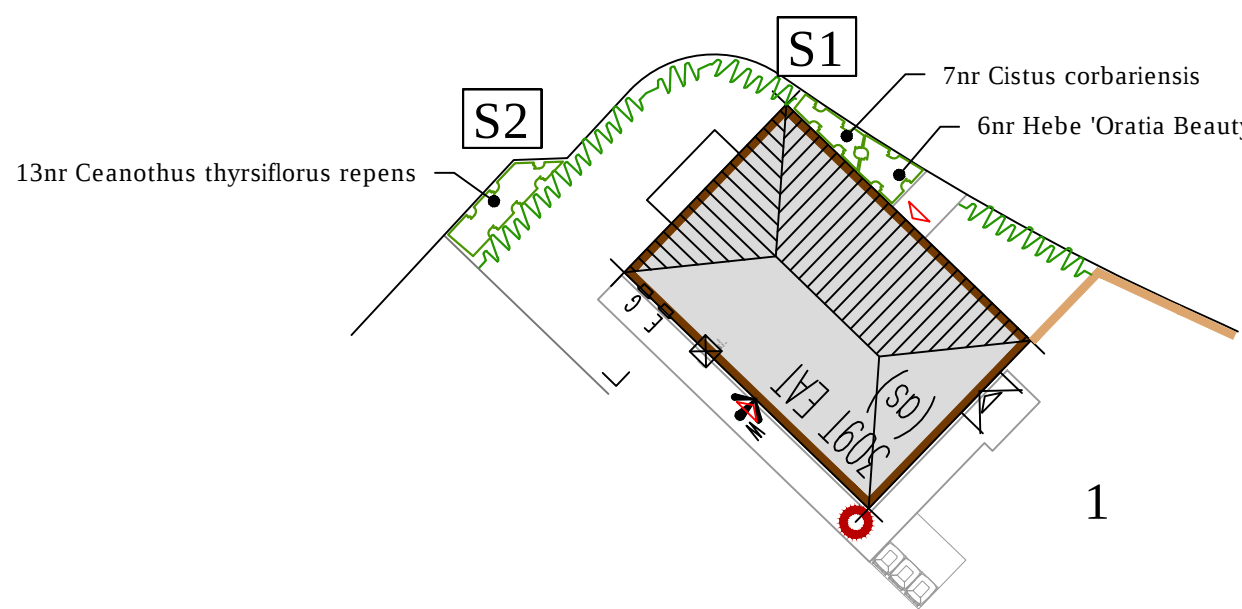

PLANTING SCHEDULES

SHRUB SCHEDULE

ORNAMENTAL PLANTING SCHEDULE				
Herbaceous				
Nr	Name	Ht in cm	Pot(L)	Density
199	Bergenia cordifolia 'Silvericht'	25-30cm	3L	6.00
280	Carex oshimensis 'Evergold'	30-40cm	3L	11.00
304	Festuca glauca 'Elijah Blue'	30-40cm	3L	9.00
215	Geranium endressii 'Wargrave Pink'	15-20cm	3L	6.00
27	Helleborus x hybridus 'Pretty Ellen White'	30-40cm	1-2L	7.00
149	Heuchera 'Lime Rickey'	30-40cm	3L	9.00
175	Heuchera micrantha 'Palace Purple'	30-40cm	3L	9.00
70	Liriope muscari 'Big Blue'	30-40cm	3L	7.00
114	Miscanthus sinensis 'Morning Light'	30-40cm	3L	5.00
107	Nepeta 'Six Hills Giant'	30-40cm	3L	5.00
104	Persicaria affinis 'Darjeeling Red'	30-40cm	3L	7.00
70	Sedum spectabile 'Brilliant'	30-40cm	3L	7.00
204	Stachys lanata 'Silver Carpet'	30-40cm	3L	9.00

Shrub				
Nr	Name	Ht in cm	Pot(L)	Density
78	Berberis thunbergii 'Atropurpurea Nana'	25-30cm	3L	6.00
81	Brachyglottis 'Sunshine'	30-40cm	3L	4.00
189	Buxus sempervirens 'Suffruticosa'	15-20cm	3L	7.00
84	Ceanothus 'Blue Mound'	30-40cm	3L	4.00
210	Ceanothus thyrsiflorus repens	30-40cm	3L	5.00
67	Chaenomeles speciosa 'Nivalis'	50-60cm	3L	4.00
14	Chaenomeles superba 'Crimson & Gold'	50-60cm	3L	4.00
50	Chaenomeles superba 'Moerloosei'	40-60cm	3L	4.00
134	Choisya ternata 'Sundance'	30-40cm	3L	4.00
161	Cistus corbariensis	30-40cm	3L	5.00
90	Cornus alba 'Ivory Halo'	40-60cm	3L	3.00
168	Cytisus praecox 'Albus'	40-60cm	3L	4.00
84	Cytisus x boskoopii 'Boskoop Ruby'	40-60cm	3L	4.00
57	Escallonia 'Donard Radiance'	50-60cm	3L	4.00
73	Escallonia laevis 'Gold Brian'	40-50cm		4.00
262	Euonymus fortunei 'Emerald Gaiety'	20-30cm(D)	3L	6.00
232	Euonymus fortunei 'Emerald n Gold'	20-30cm(D)	3L	6.00
164	Hebe 'Mrs Winder'	30-40cm	3L	4.00
214	Hebe 'Oratia Beauty'	30-40cm	3L	4.00
376	Hebe pinguifolia 'Pagei'	20-30cm(D)	3L	6.00
151	Hebe 'Red Edge'	25-30cm	3L	5.00
195	Hebe 'White Gem'	30-40cm	3L	4.00
97	Hypericum calycinum	15-20cm	3L	7.00
427	Lavandula angustifolia 'Hidcote'	25-30cm	3L	6.00
430	Lavandula angustifolia 'Munstead'	25-30cm	3L	6.00
85	Lonicera nitida 'Baggesen's Gold'	30-40cm	3L	4.00
293	Lonicera nitida 'Lemon Beauty'	30-40cm	3L	5.00
81	Pachysandra terminalis 'Green Carpet'	20-30cm(D)	3L	6.00
103	Pachysandra terminalis 'Variegata'	20-30cm(D)	3L	6.00
45	Philadelphus coronarius 'Aureus'	30-40cm	3L	3.00
33	Philadelphus 'Manteau d'Hermine'	30-40cm	3L	3.00
74	Photinia fraseri 'Red Robin'	30-40cm	3L	4.00
173	Pittosporum tenuifolium 'Tom Thumb'	30-40cm	3L	5.00
115	Potentilla fruticosa 'Sunset'	20-30cm(D)	3L	5.00
92	Prunus laurocerasus 'Zabeliana'	50-60cm	3L	4.00
122	Pyracantha 'Orange Glow'	60-80cm	3L	3.00
23	Ribes sanguineum 'Brocklebankii'	40-60cm	3L	4.00
75	Sarcococca ruscifolia	25-30cm	3L	5.00
75	Skimmia japonica 'Rubella'	30-40cm	3L	4.00
84	Skimmia X confusa 'Kew Green'	30-40cm	3L	4.00
251	Spiraea japonica 'Goldflame'	30-40cm	3L	4.00
381	Viburnum davidii	25-30cm	3L	5.00
48	Viburnum tinus 'Eve Price'	30-40cm	3L	4.00
86	Vinca minor 'Gertrude Jekyll'	3L	9.00	
50	Weigela florida 'Folies Purpureis'	30-40cm	3L	4.00

TREE SCHEDULE

SPECIES	Ht in m	NUMBERS REQUIRED		
		3.0-3.5	3.5-4.25	4.25 min
	Girth in cm	10-12	12-14	14-16
Acer campestre 'Elsrijk' (AcE)		-	3	11
Amelanchier lamarkii 'Robin Hill' (AIRH)		-	2	-
Betula utilis jaquemontii (Buj)		5	1	-
Carpinus betulus 'Fastigiata' (CbF)		-	-	6
Malus 'Rudolf' (MR)		-	3	-
Malus tschonoskii (Mt)		-	6	-
Prunus cerasifera 'Nigra' (PcN)		19	3	-
Prunus subhirtella 'Autumnalis Rosea' (PsAR)		33	3	-
Pyrus calleryana 'Red Spire' (PCR)		-	9	-
Sorbus aria 'Majestica' (SaM)		-	7	5
Sorbus aucuparia 'Asplenifolia' (SaA)		-	1	5
Sorbus 'Embley' (SE)		-	7	-
Sorbus 'Joseph Rock' (SJR)		1	1	-
Tilia cordata (Tc)		-	2	-

All trees to have clear stems to 1.8m above ground level and 2.0m above ground level for extra heavy standard and semi mature trees with well developed branching heads with a single, central leader and healthy, fibrous root systems.

Trees shall be planted into pits of an appropriate size to accommodate the root system without restriction, backfilled with a 3:1 topsoil:compost mix and shall be secured to a machine rounded stake using 1 no. tree tie with rubber spacer. Finished height of stake shall not exceed 1/3 height of staked tree above ground. Foundation design of new buildings shall accommodate proposed tree planting in accordance with NHBC guidelines.

HEDGE SCHEDULES

Hedges to be planted into prepared trenches 500mm wide and deep enough to accommodate the root system. Trenches shall be backfilled with a 3:1 mix of topsoil:compost and dressed on completion with a 50mm depth of coarse, amenity bark mulch to approved sample.

BEECH HEDGE

Species	Size in cm	Nos Req'd
Fagus sylvatica	60-80	3925

Hedge to be planted as a double staggered row 300mm apart with 200mm between rows (5/linm). Hedge plants to be first class quality with branching stems and a vigorous root system.

ESCALLONIA HEDGE

Species	Pot Size	Size in cm	Nos Req'd
Escallonia 'Apple Blossom'	5L	40-60	690

Hedge to be planted as a single row 300mm apart (3/linm)

LAUREL HEDGE

Species	Pot Size	Size in cm	Nos Req'd
Prunus 'Etna'	5L	40-60	1410

Hedge to be planted as a single row 300mm apart (3/linm)

TURFING TO FRONTAGES

The topsoiled area to be turfed, is to be grade and cross-graded to even running falls, to allow the finished levels of the turf to be 40mm above the adjoining paved areas. The surface should be lightly and uniformly firmed by rolling or treading and reduced to a fine tilth up to 25mm in depth. All rubbish, stones greater than 50mm in diameter etc, shall be removed from the surface.

Apply an even application of approved fertiliser at a rate of 70g/m² and rake in. No turves shall be laid in exceptionally frosty weather or in other unsuitable weather conditions. The turves shall be laid in a stretcher bond pattern, closely butted and firmed into position, to the correct levels. The turves should be laid off planks, working over turves previously laid. A dressing of fine, sifted topsoil (complying with BS 3882) should be applied to the laid turf and brushed well into the joints.

Turves shall be watered regularly to prevent them drying out before they establish.

TO BE READ IN CONJUNCTION WITH R/2678/1A AND SUBSEQUENT LANDSCAPE DETAIL SHEETS

Sue Farmer BA MAID MLI Landscape Architect  Westleigh Hall Wakefield Road Denby Dale Huddersfield HD8 8QJ telephone 01484 861611 fax 01484 861616 isdn 01484 866900 email info@fdalandscape.co.uk www.fdalandscape.co.uk	client	Miller Homes		
	project	Residential Development		
		LUNDHILL ROAD, WOMBWELL, BARNSELY		
	drawing title	LANDSCAPE DETAILS Shrub Beds S1 - S18		
	scale	date	drawn by	drawing no
1:200 @A1	Feb 23	SF	R/2678/2	