
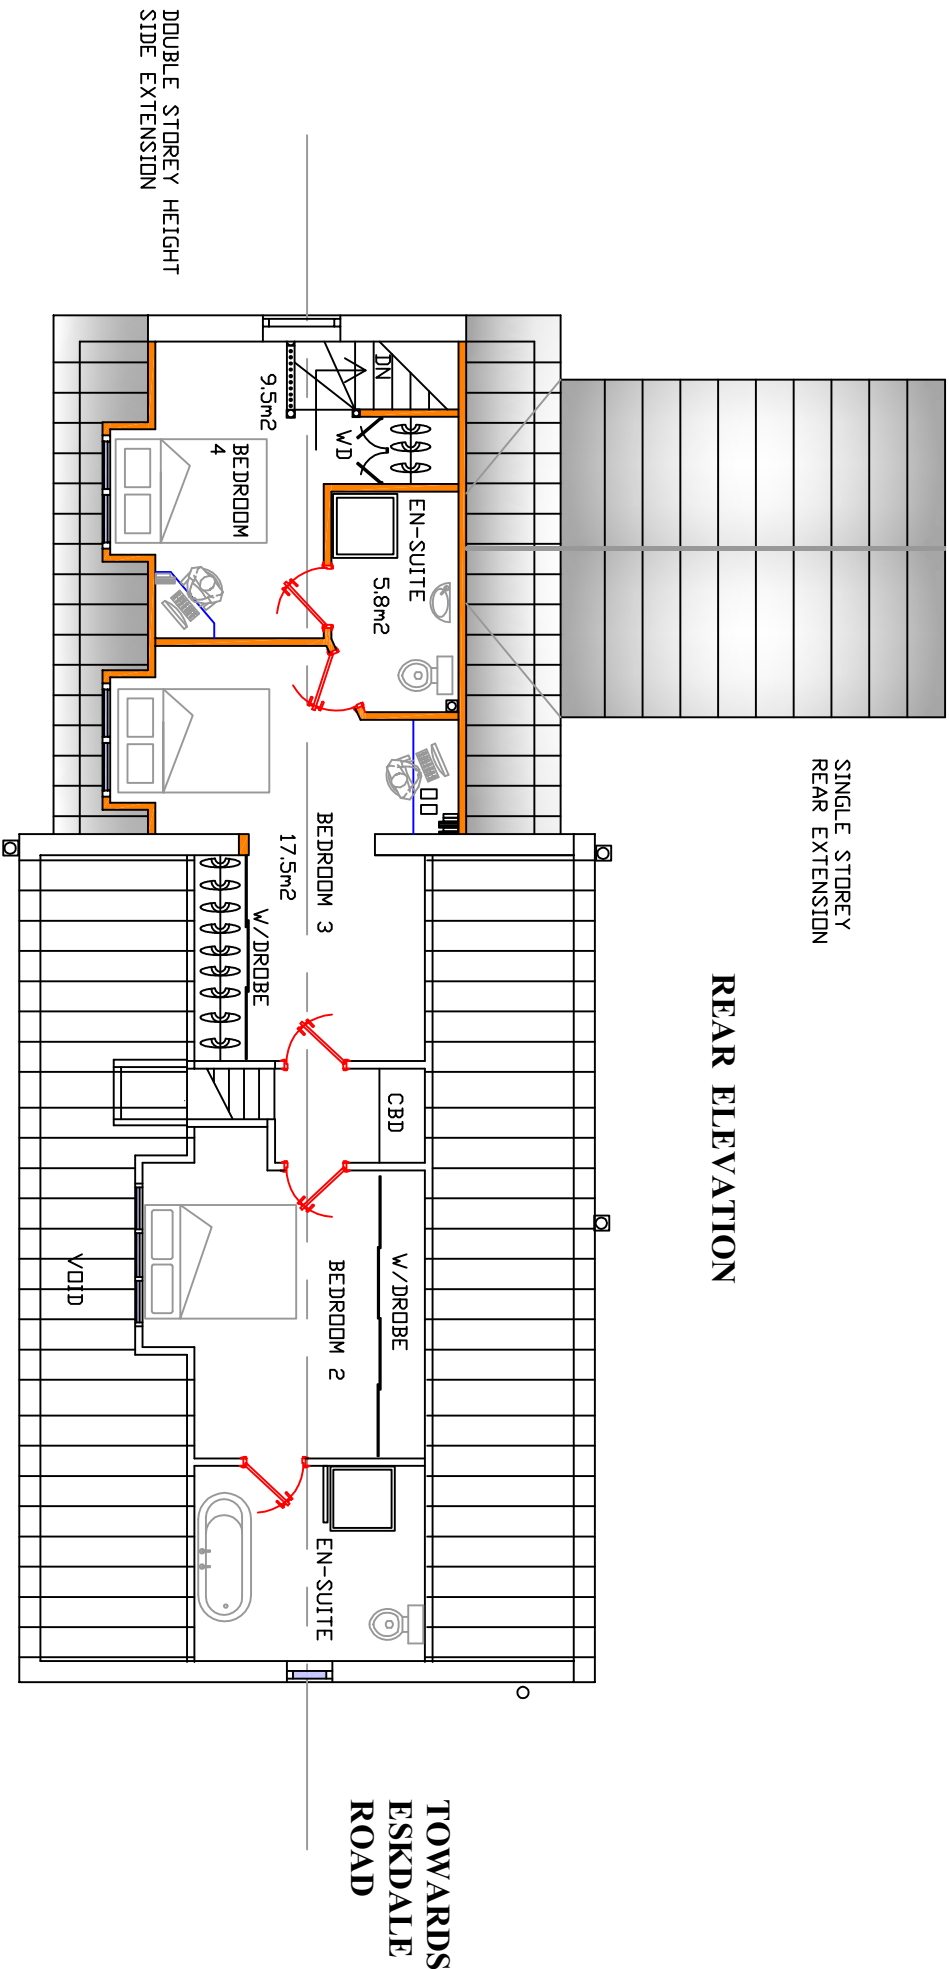


GENERAL NOTES

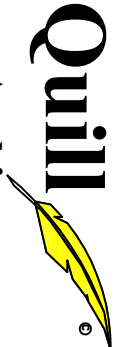

PRINCIPLE ELEVATION

CLIENT/ADDRESS		TITLE						DRAWN		SCALE 1:100 @ A3		REV				
722 DONCASTER ROAD ARDSLEY		PROPOSED FIRST FLOOR LAYOUT						AD		DATE 14/02/2025		DRG No		006/25		