

LOCATION OF 'GASBEST' GAS PIPE ~ NEW LOCATION OF COURT MIN. 2.5M AWAY.

Proposed Layout

Scale 1:200

REV. A. 02/26

EXISTING HEDGEROW

PROPOSED HEDGEROW TO BE PLANTED.


EXISTING HEDGEROW

DENOTES RE-LOCATION OF EXISTING 'PALM' SHRUBS 2W.

DENOTES PROPOSED PLANTING OF 3 NO. MEDIUM / SMALL TREES.

EXISTING PARADE FENCING

EXISTING CAR PARK AREA

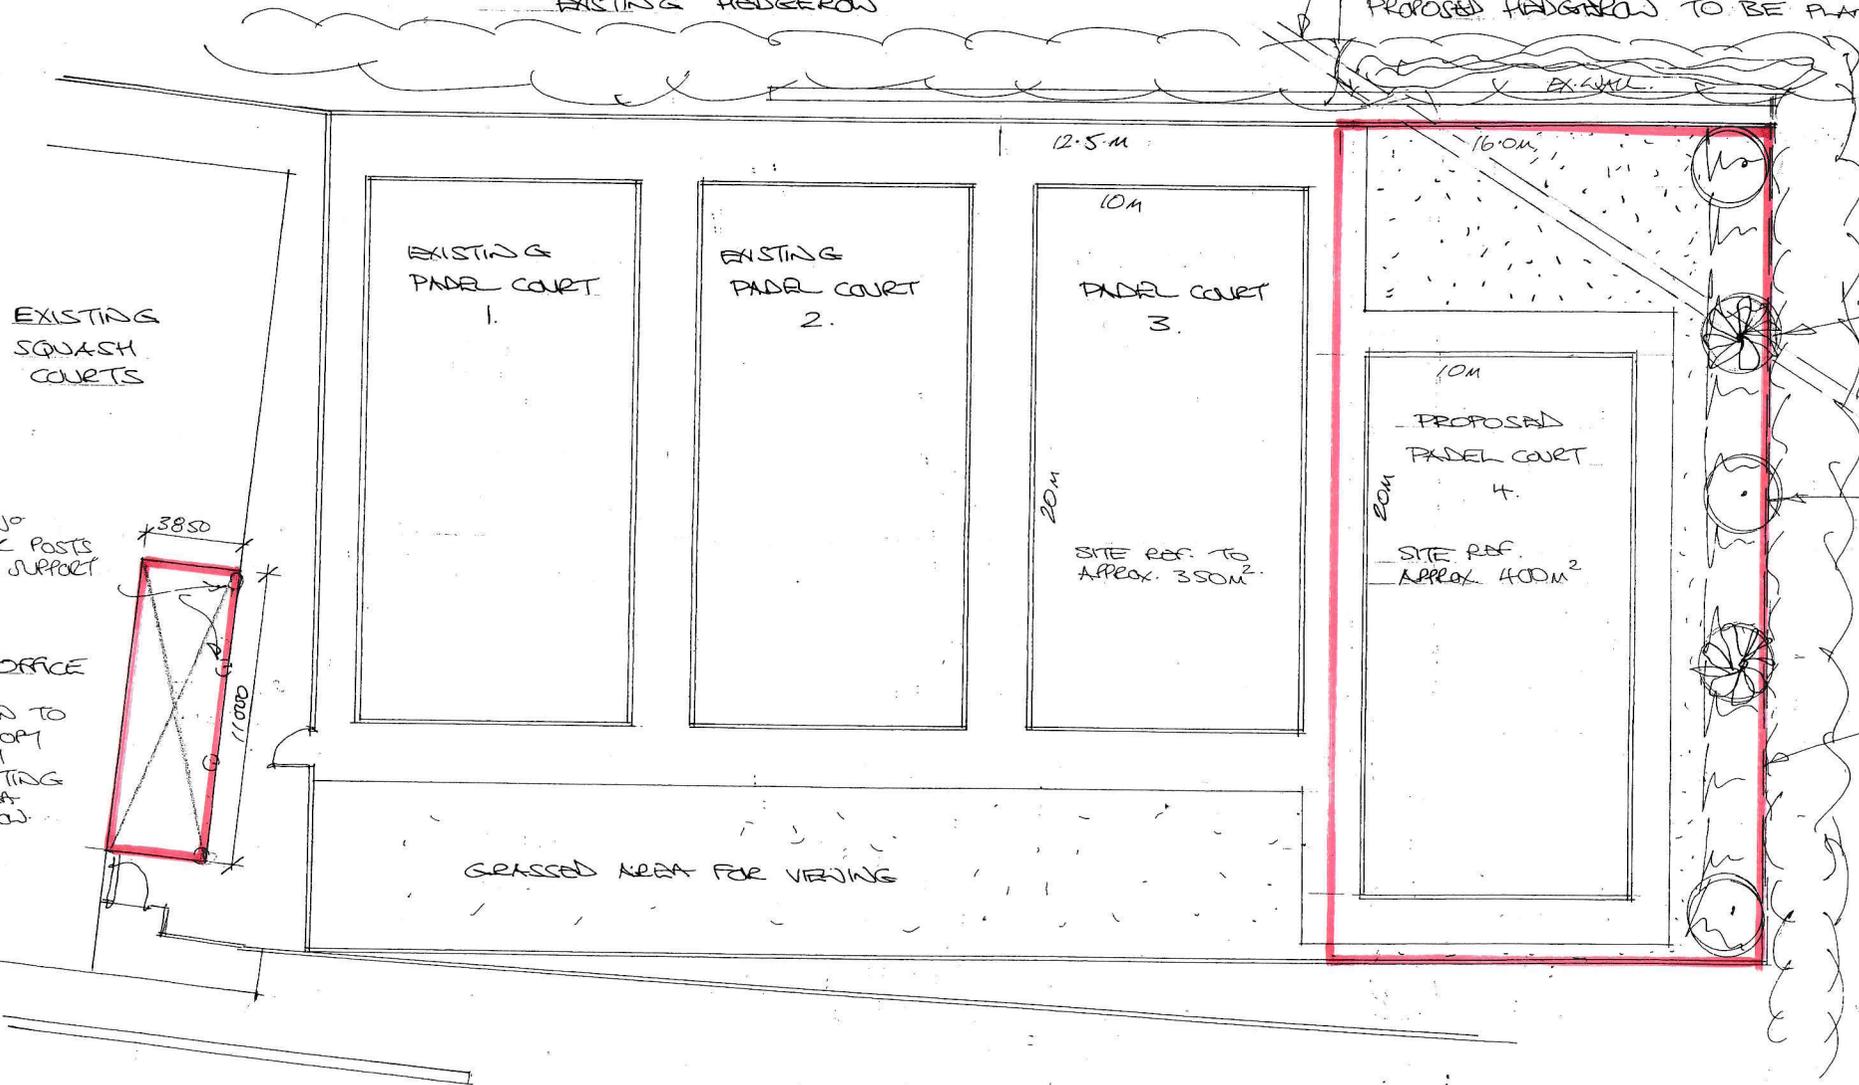

EXISTING SQUASH COURTS

4 NO OAK POSTS FOR SUPPORT

OFFICE

LEAD TO CANOPY WITH SEATING AREA BELOW

EXISTING PADL COURT 1.

EXISTING PADL COURT 2.

PADL COURT 3.
10m
20m
SITE REF. TO APPROX. 350M²

16.0m
EXISTING

10m
PROPOSED PADL COURT 4.
20m
SITE REF. APPROX. 400M²

GRASSED AREA FOR VIEWING

16.0m

12.5m

20m

20m

3850

11000