
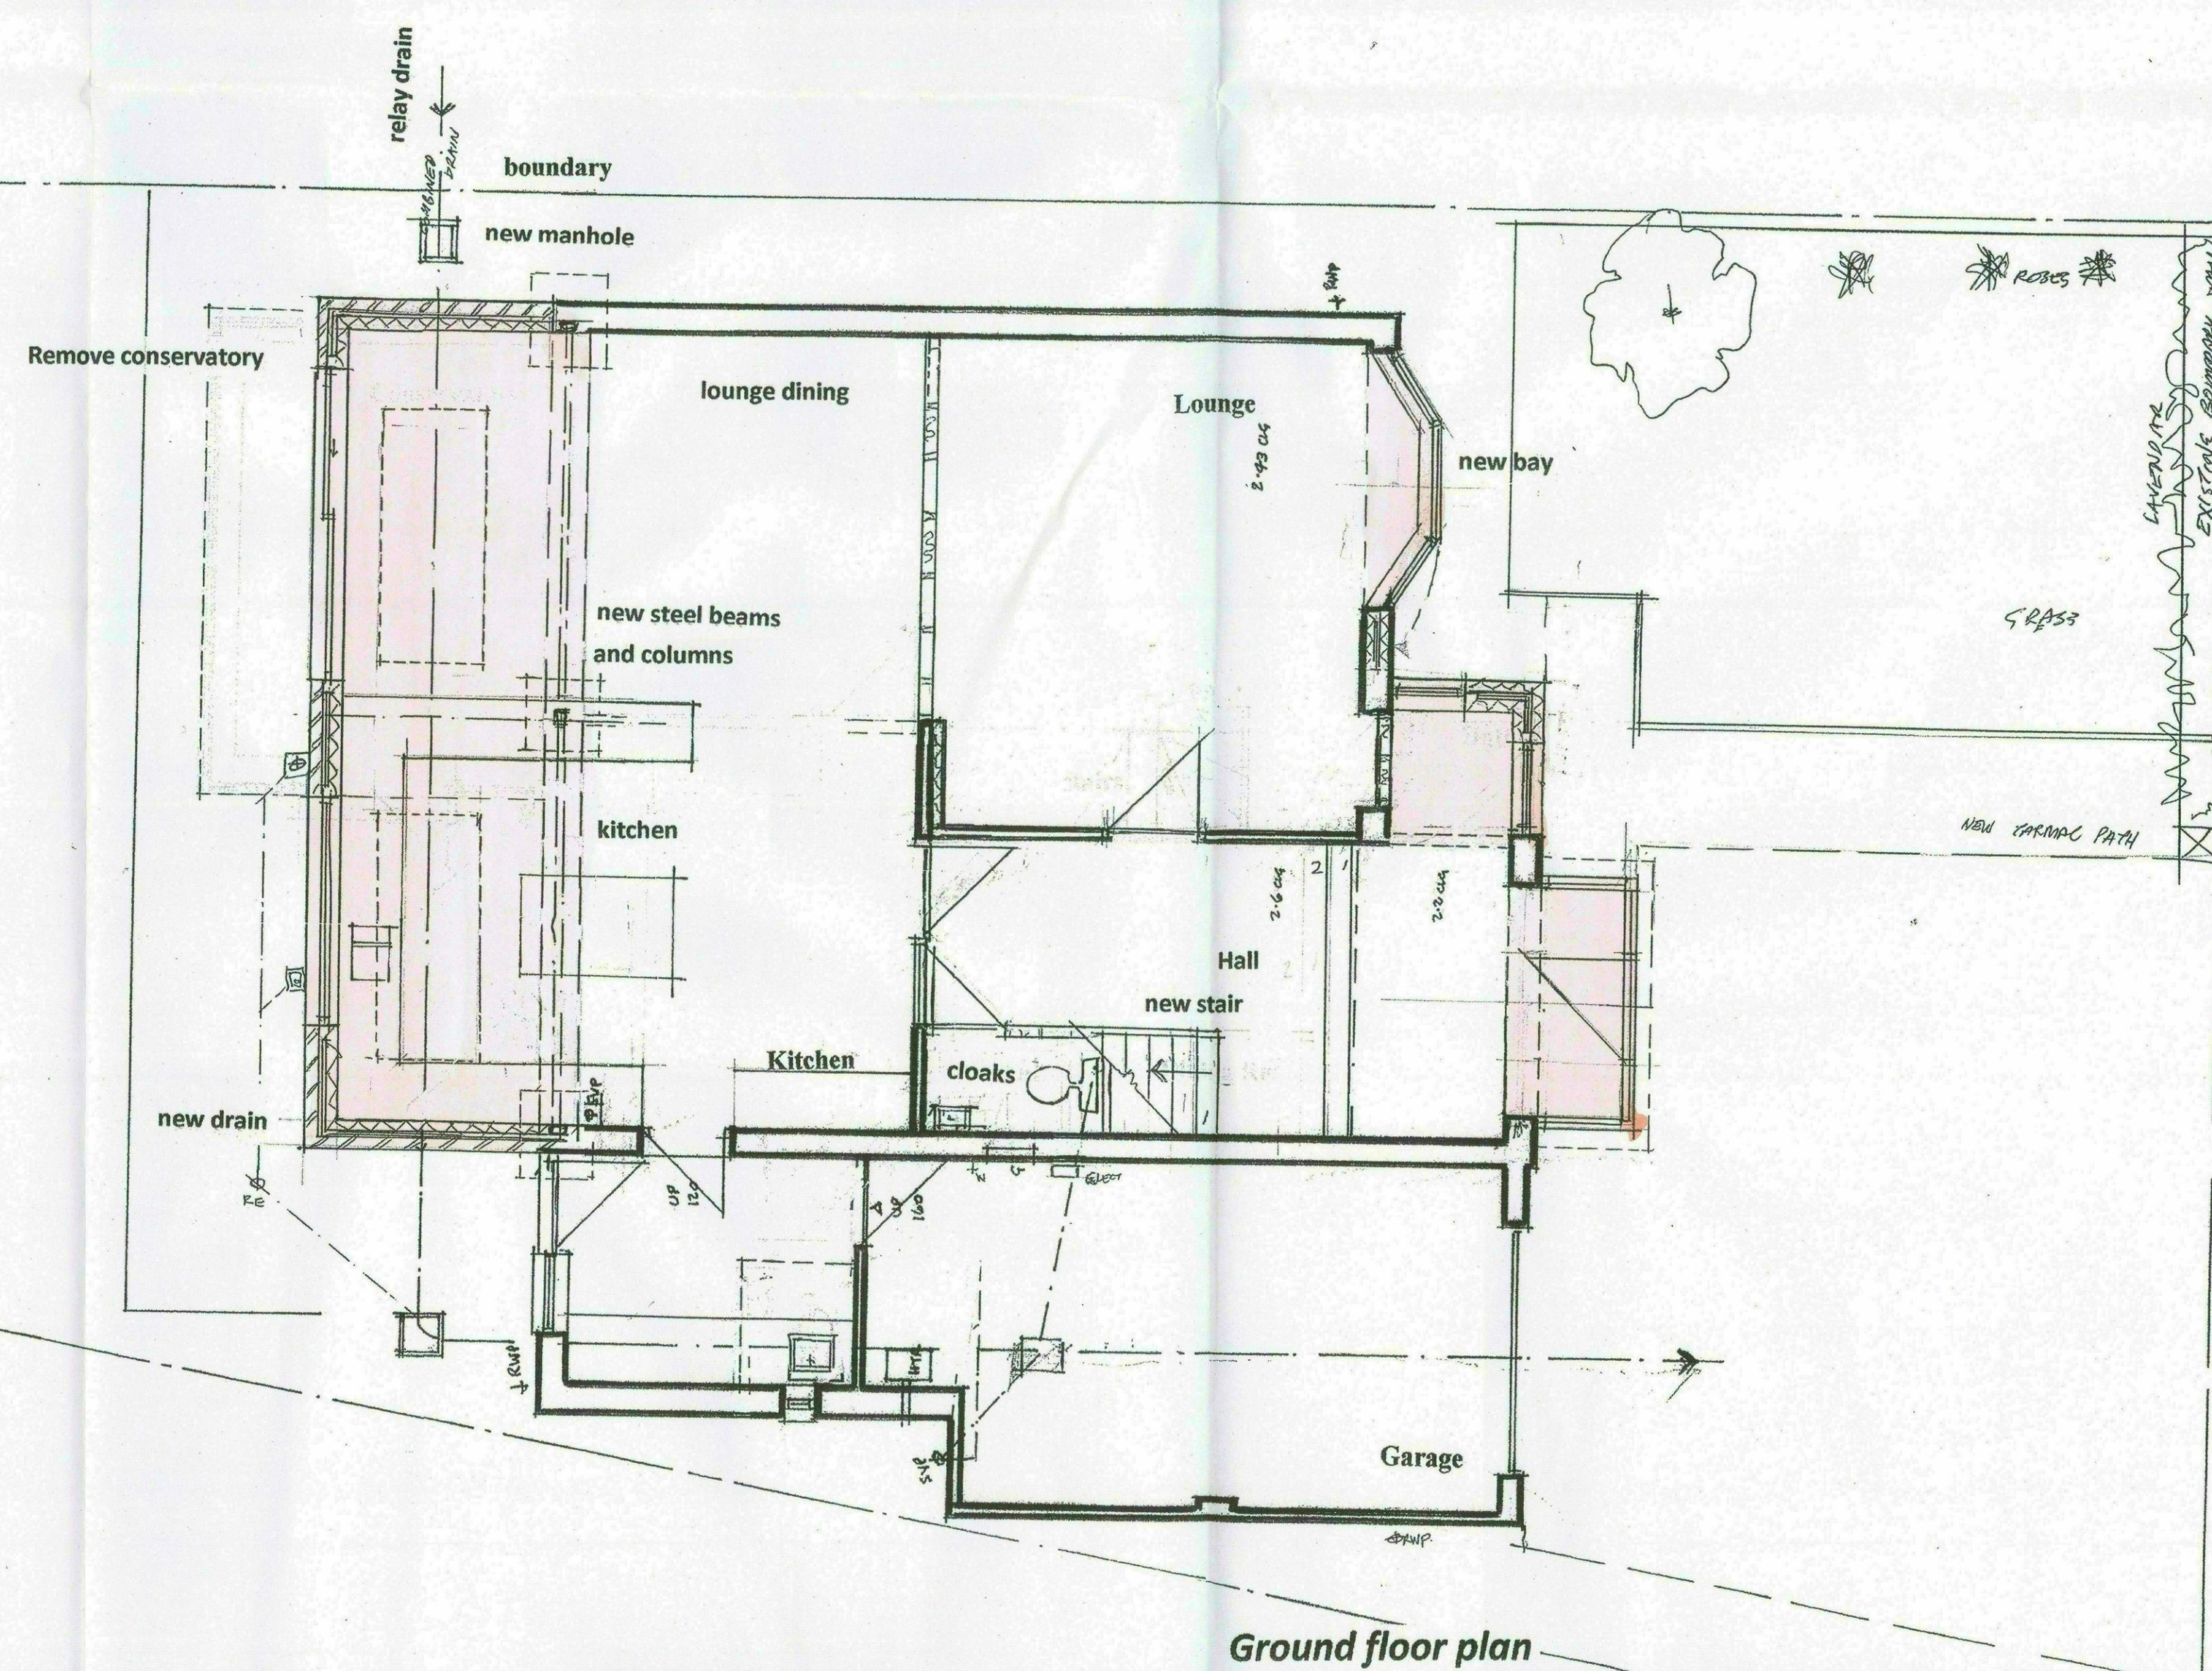


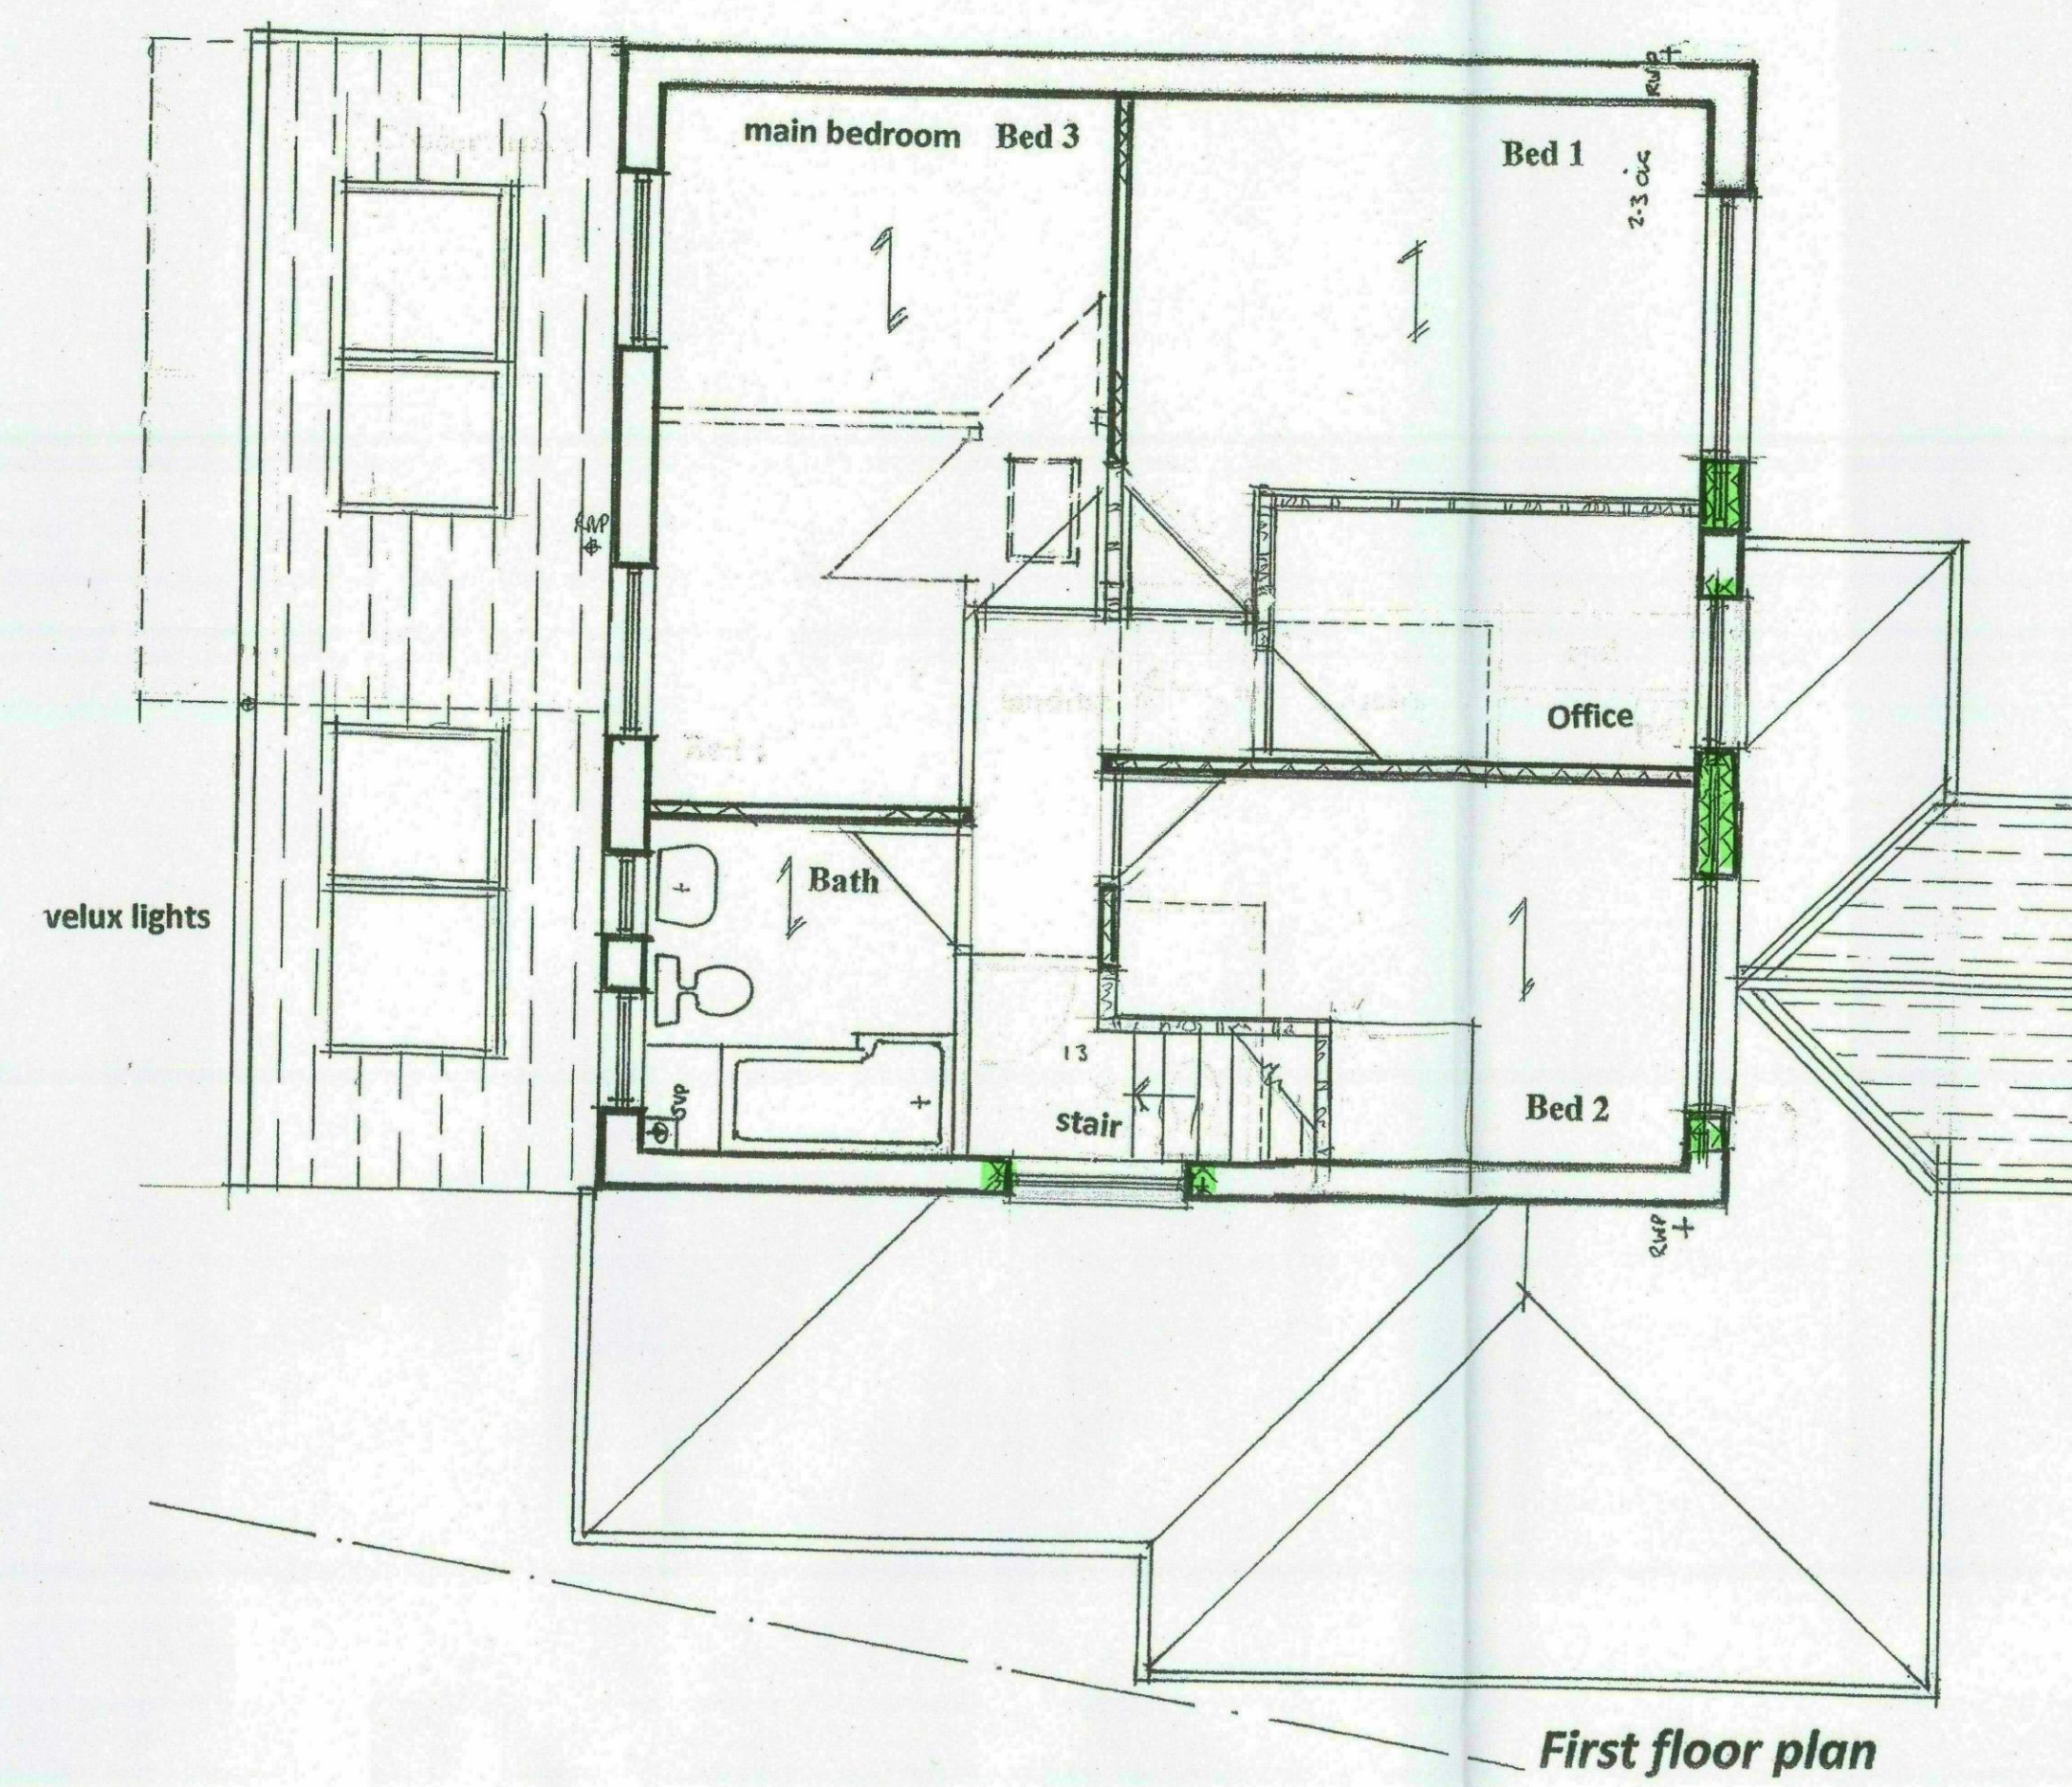

Proposed

558/3

*Proposed internal and external extension to
75 Chapel Lane, Pilley, Barnsley S75 3AR*

For Mr and Mrs J&G Smith date; Jan 2022, Scale: 1-50

Sharphaw Designs, 102 Kings Road, Ilkley, LS29 9BZ 07748 931942