


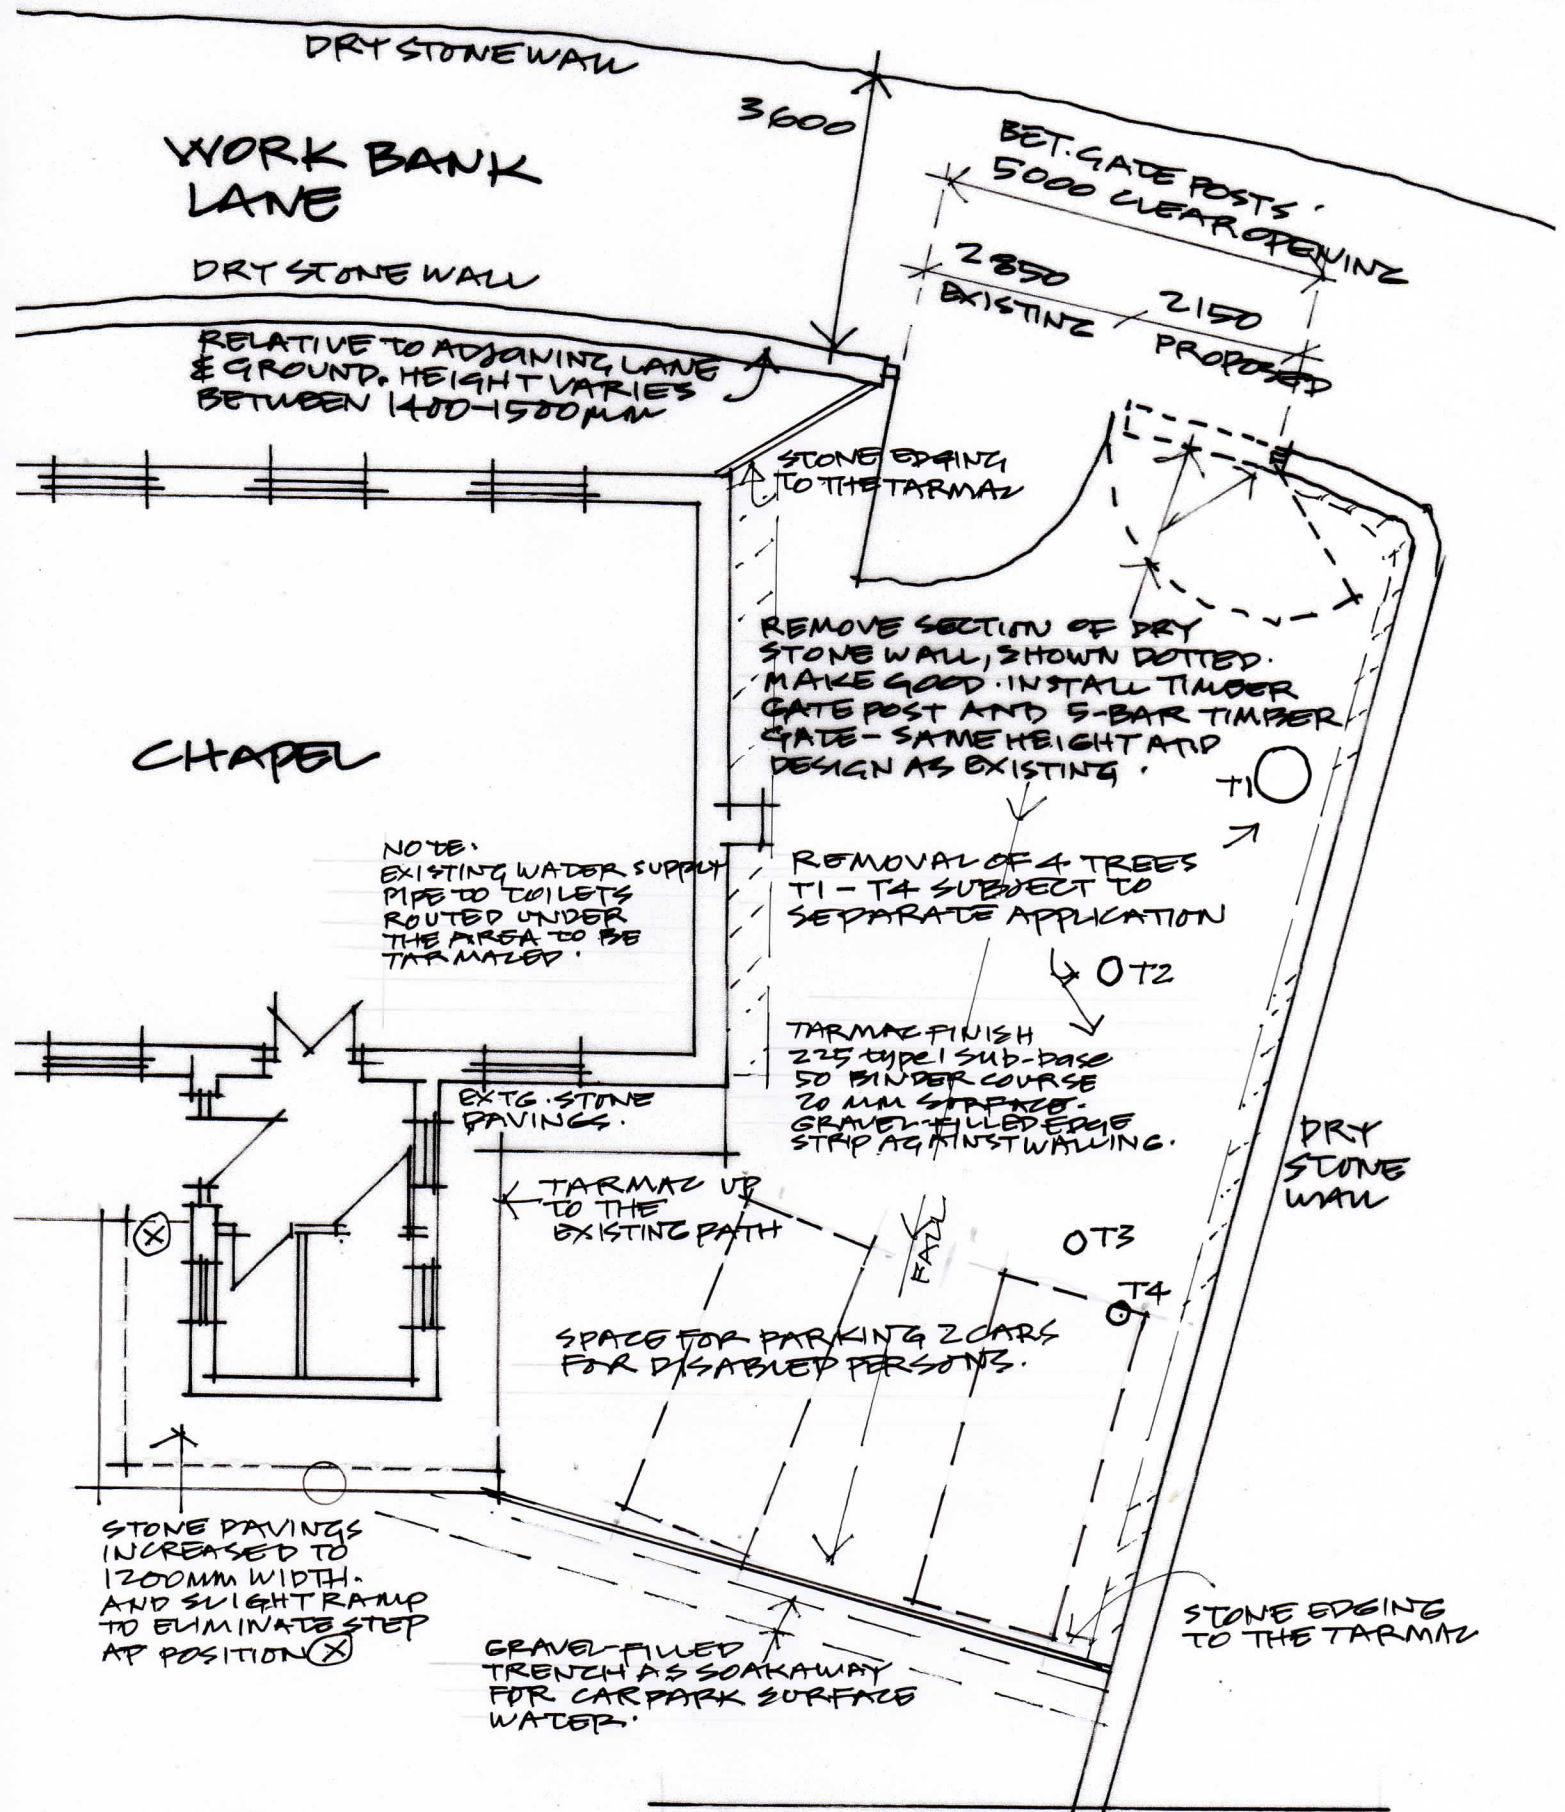

TIM ABBOTT
07918 656326
timothyabbott1@icloud.com

PROVIDENCE BAPTIST CHAPEL
116 BIRCHWORTH RD. THURLESTONE
S36 9QN SCALE 1:100 17/10/2023

WIDENING OF EXISTING
VEHICLE ACCESS ETC
FOR DISABLED PERSONS

4