


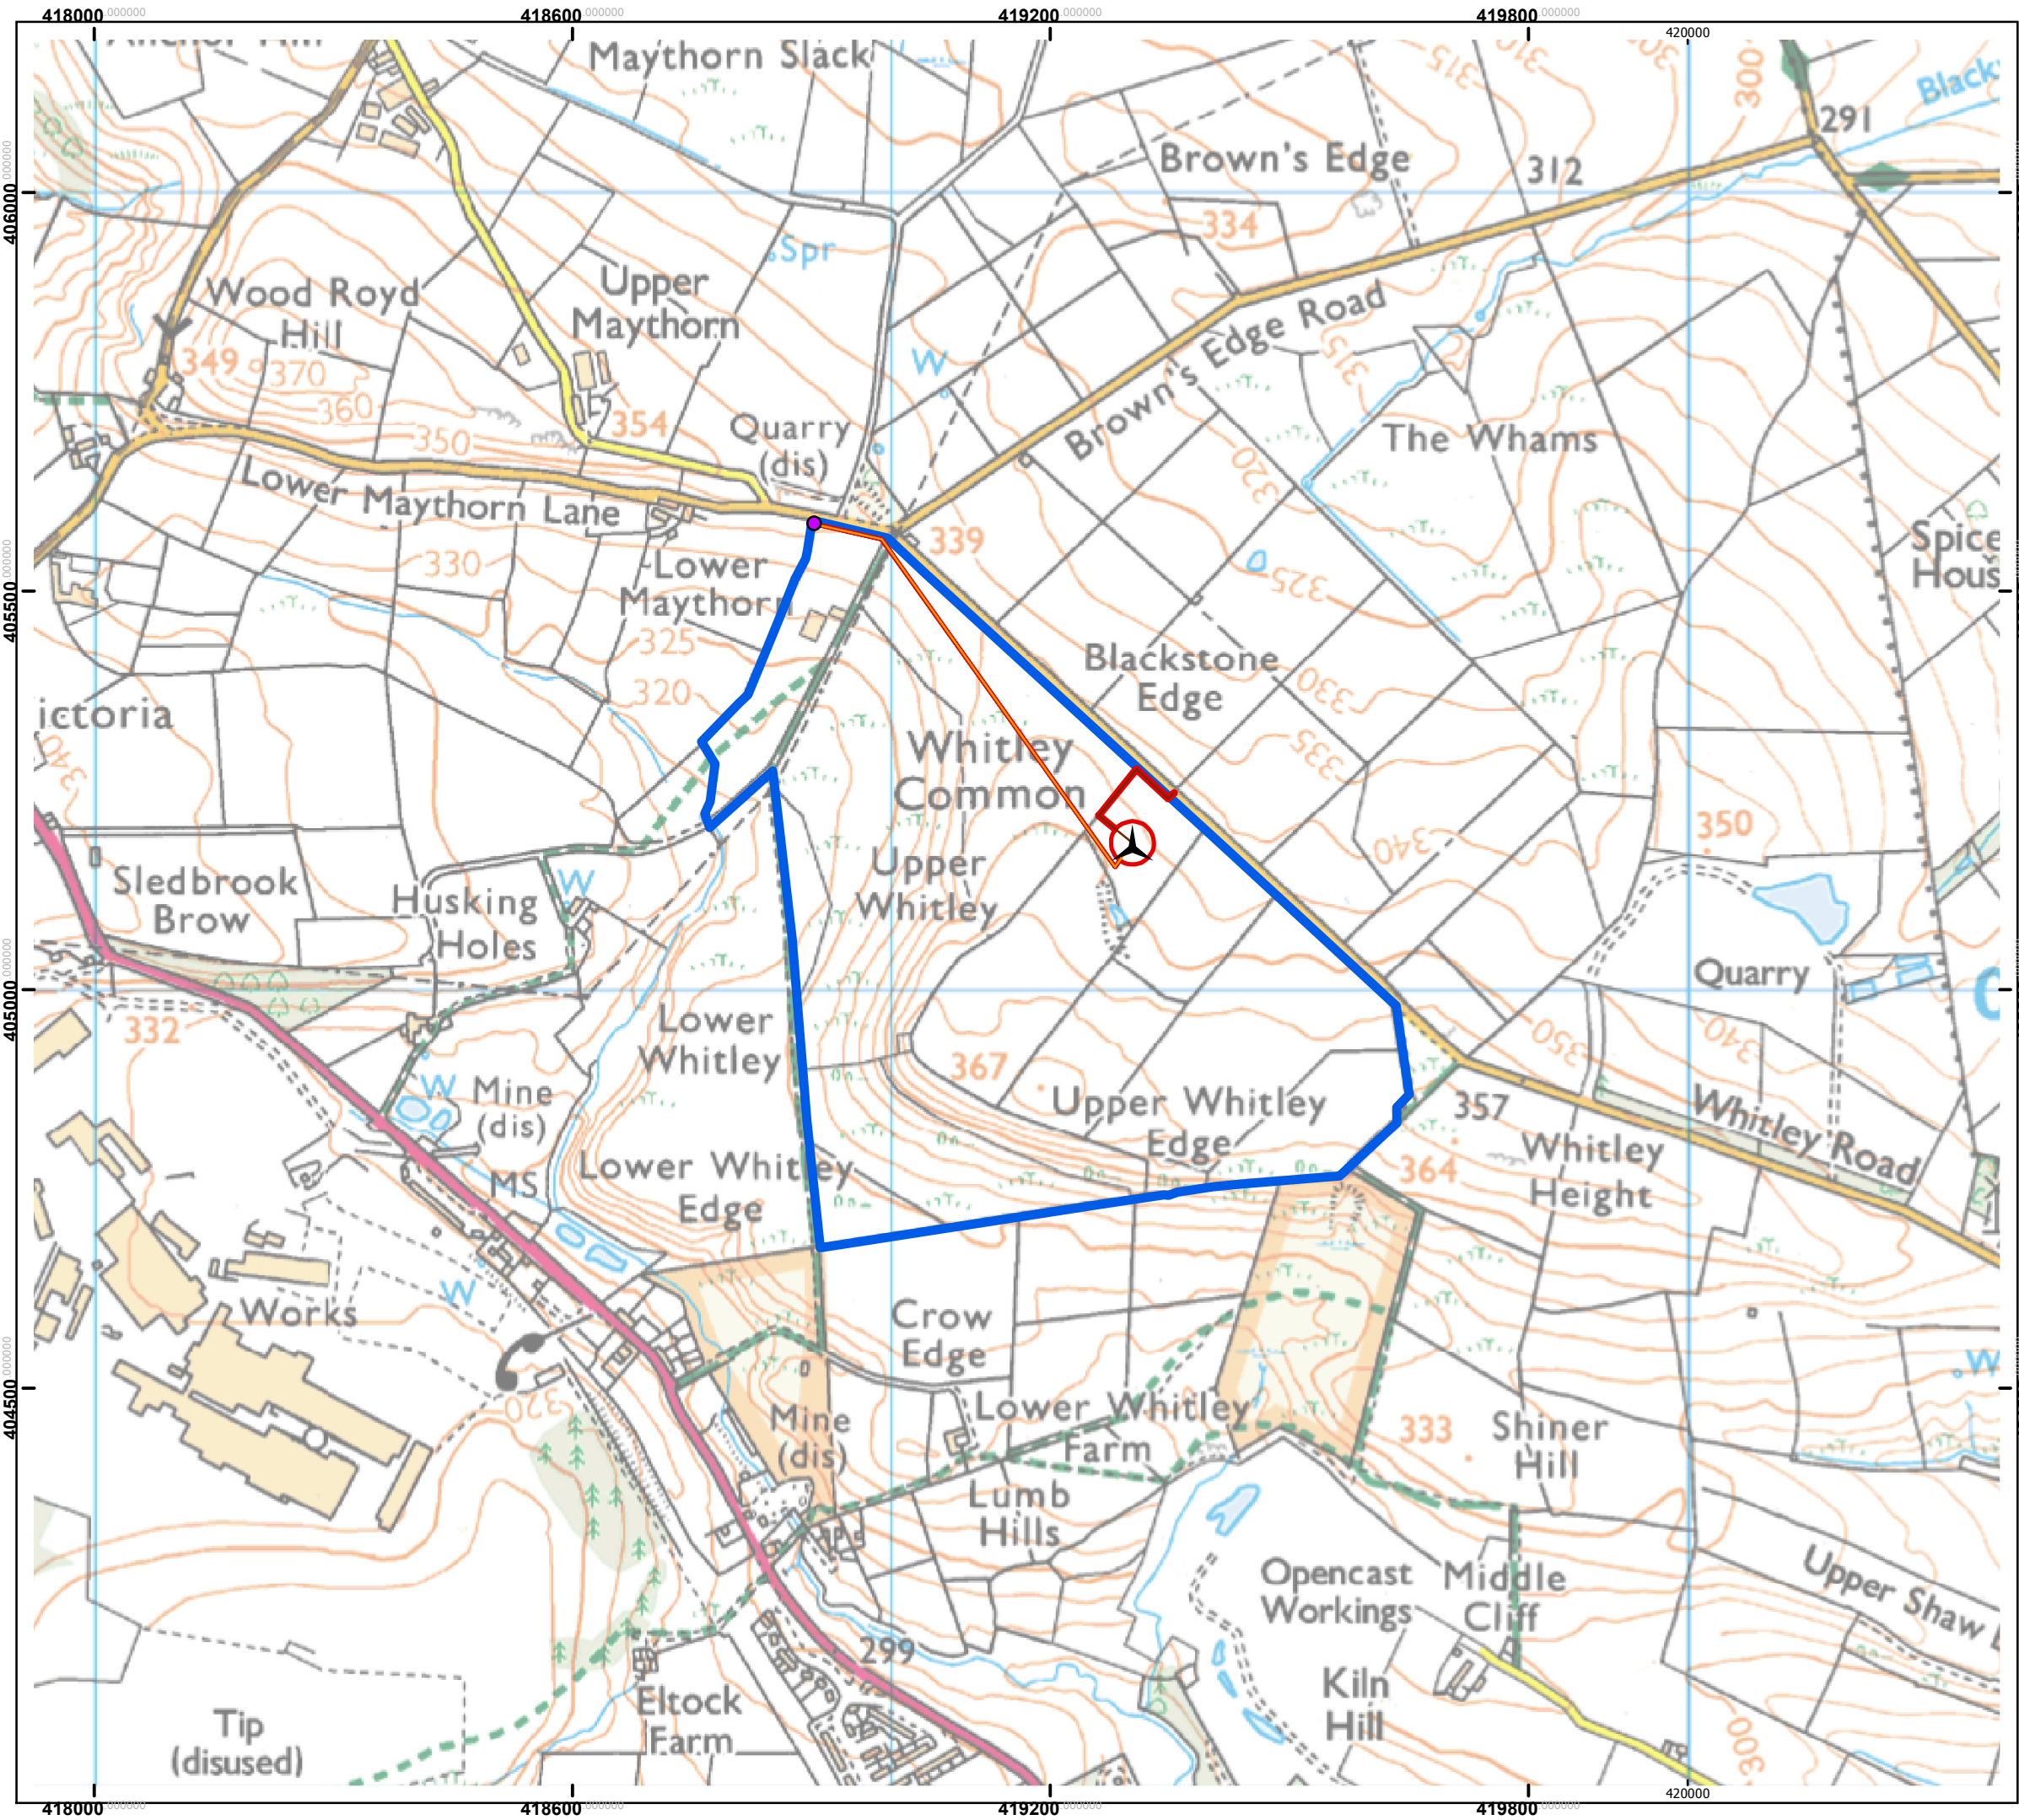

Client: Joanne Smith
Site: New Maythorne Farm

Fig 001: Site Location Plan

Legend



Turbine

X

419303

Y

405184



Ownership Boundary



Access Track




Cable Route



Point of Connection



Applicant Boundary

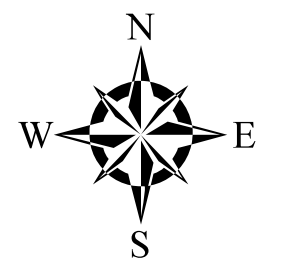

1:8,000 Scale @ A3

0 125 250 Meters

Date: 25/02/2015