



COURT SIDE ELEVATION

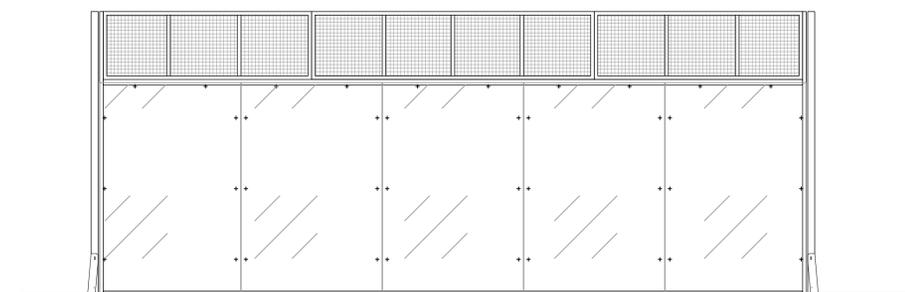

COURT END ELEVATION

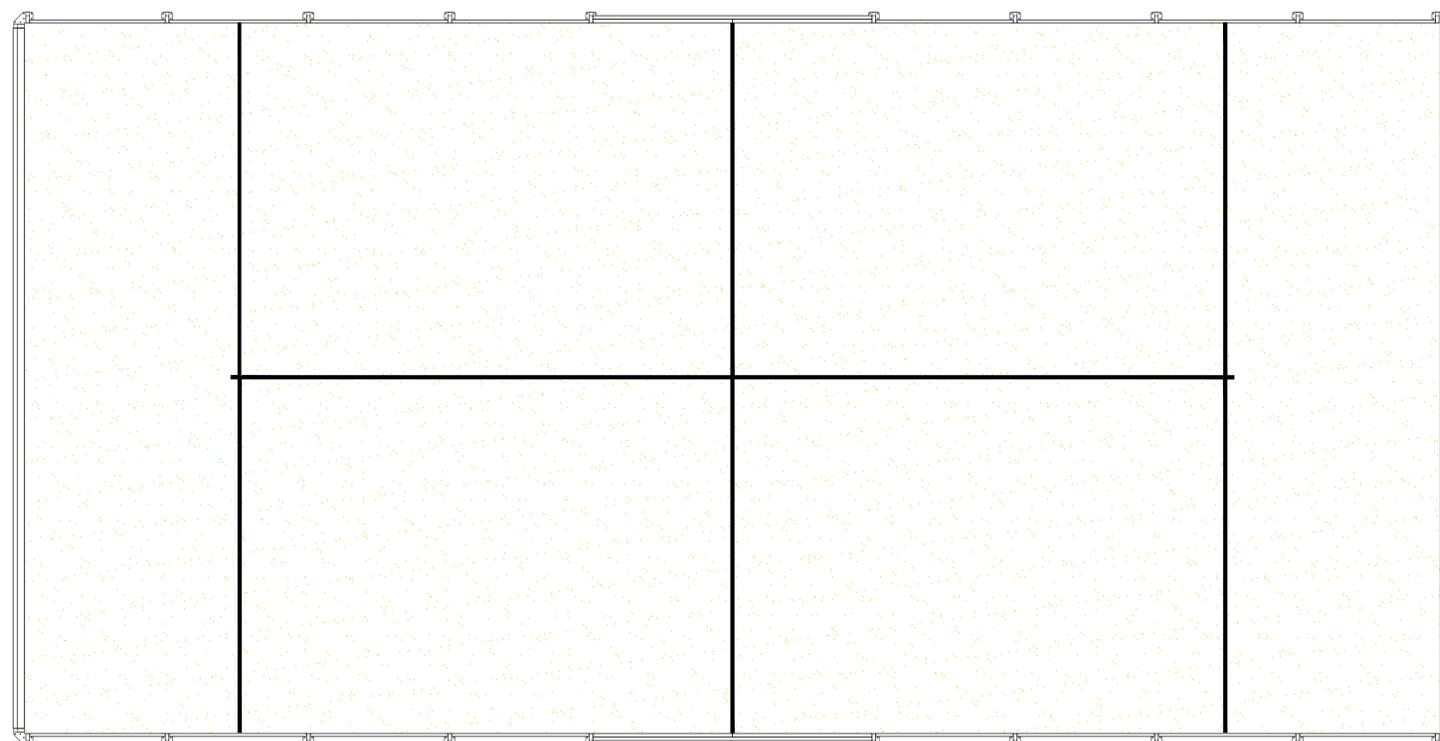

COURT PLAN



CLIENT	TOPPLAY LIMITED		
JOB	DARTON BUSINESS PARK		
TITLE	PROPOSED PADEL PROPOSAL		
	COURT DETAILS		
DRAWN	CHECKED	DATE	SCALE
PWH	PTE	OCT 2023	A3 ISSUE: 1:200 A1 ISSUE: 1:100
REVISION	DRAWING STATUS	DRAWING NUMBER	
		1000-05	