




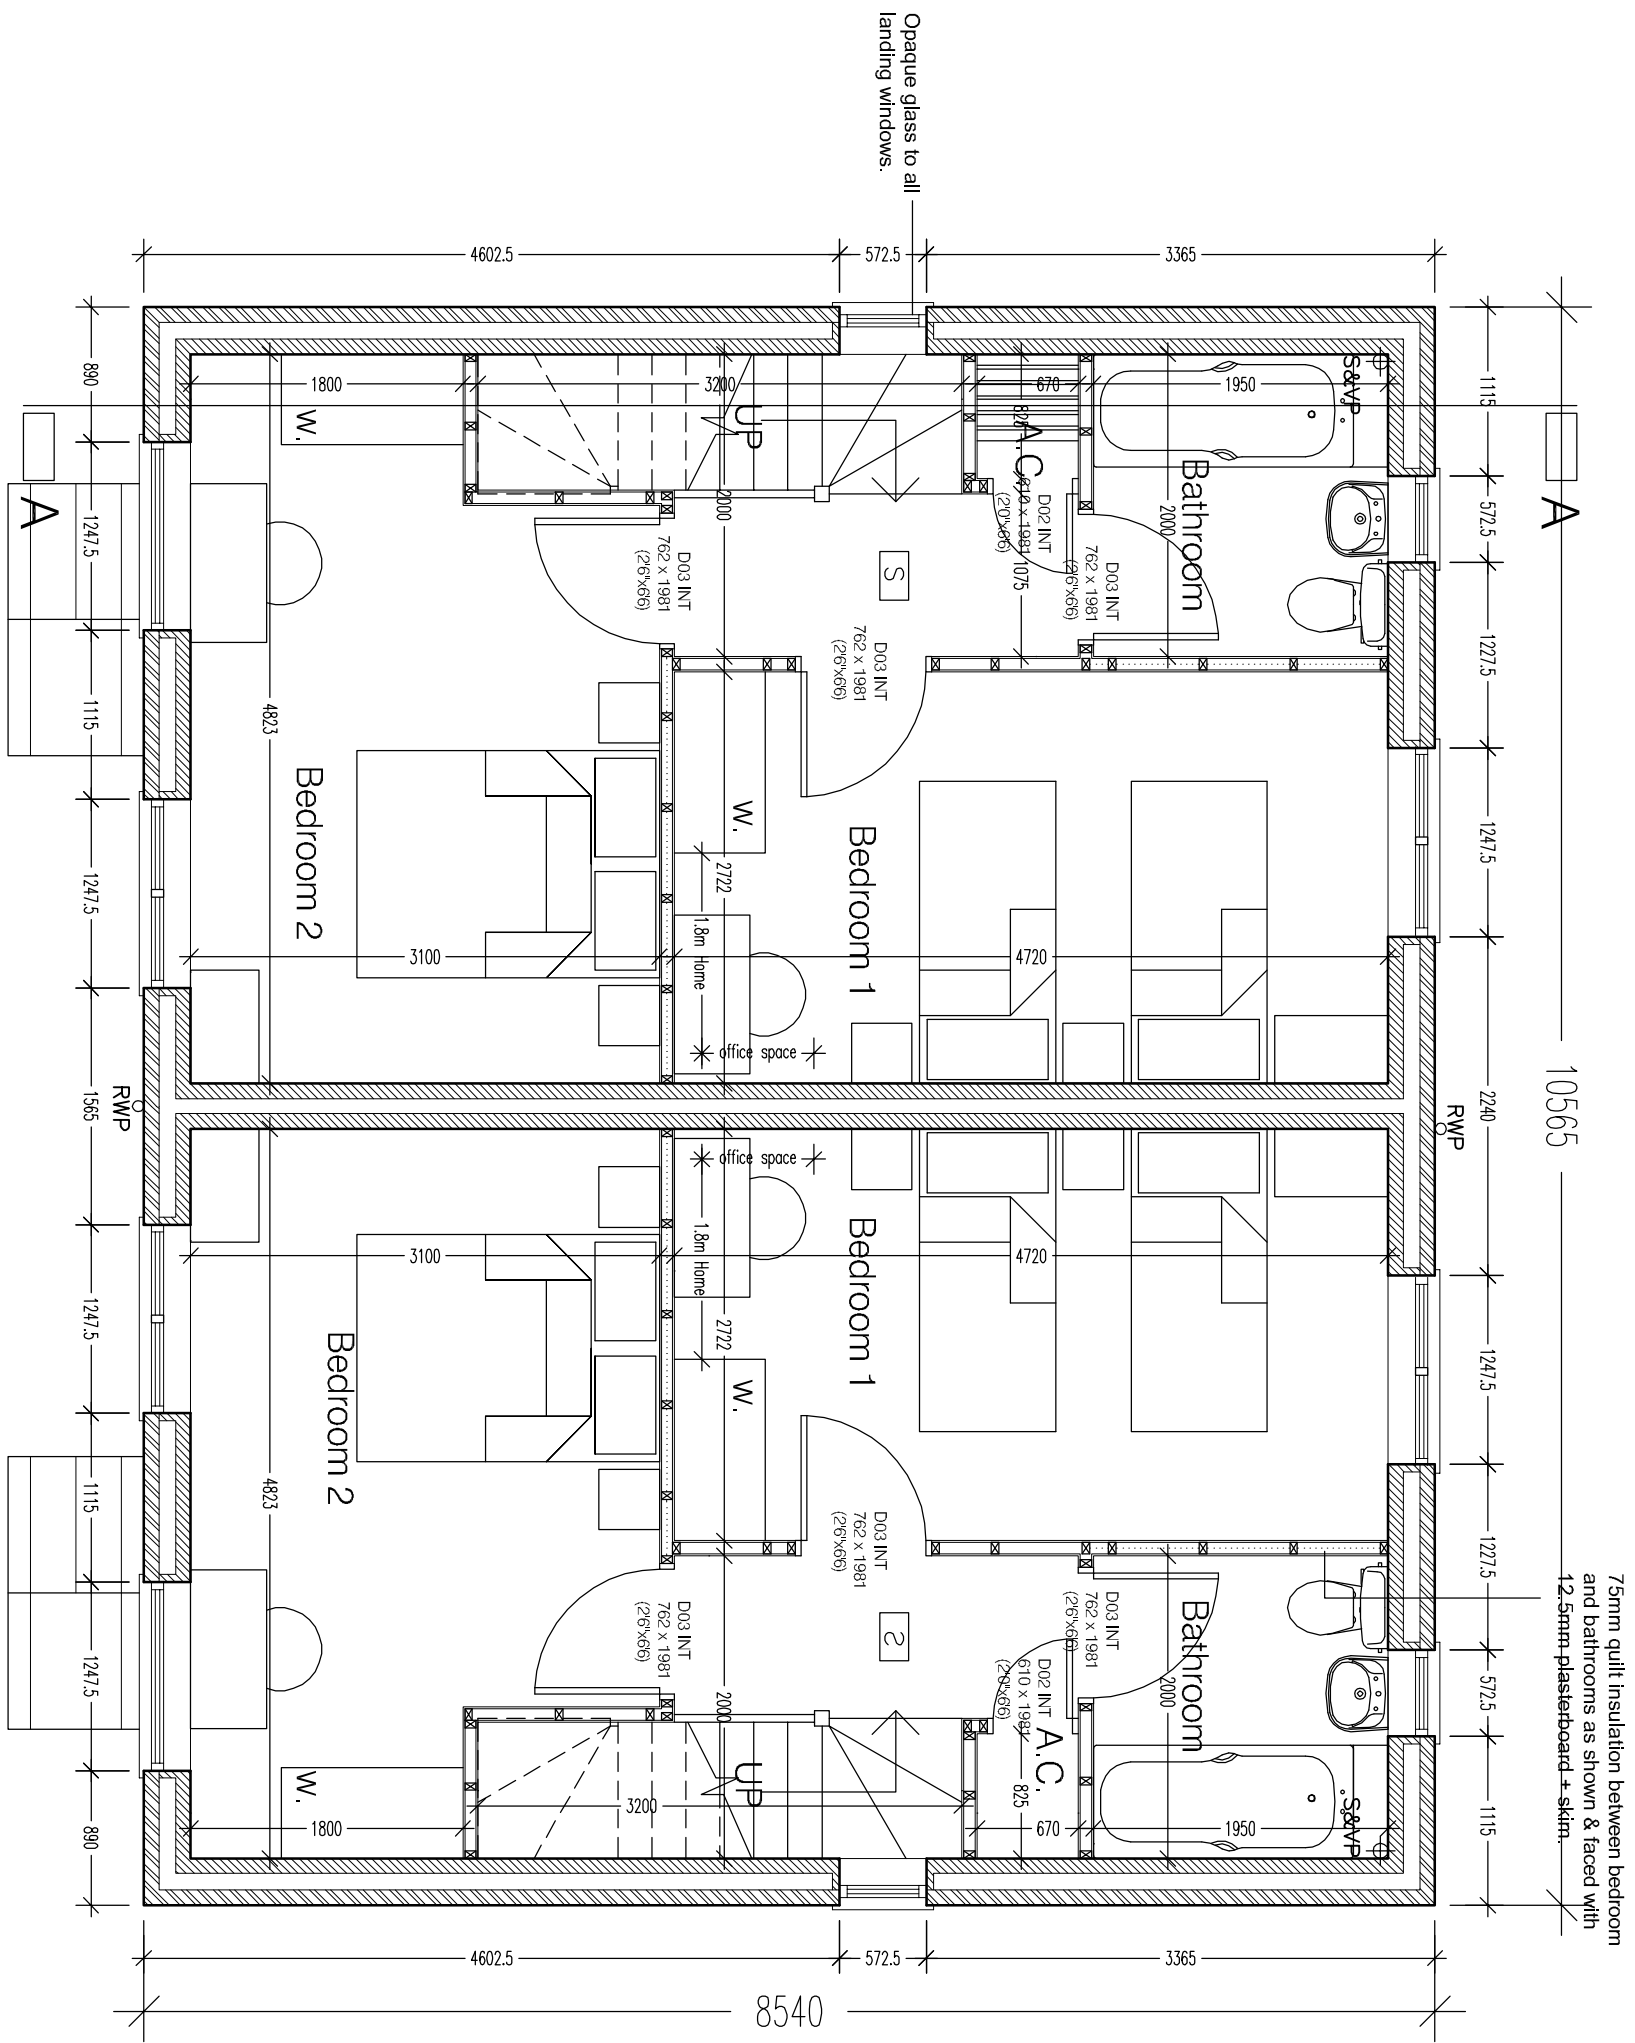


First Floor Plans

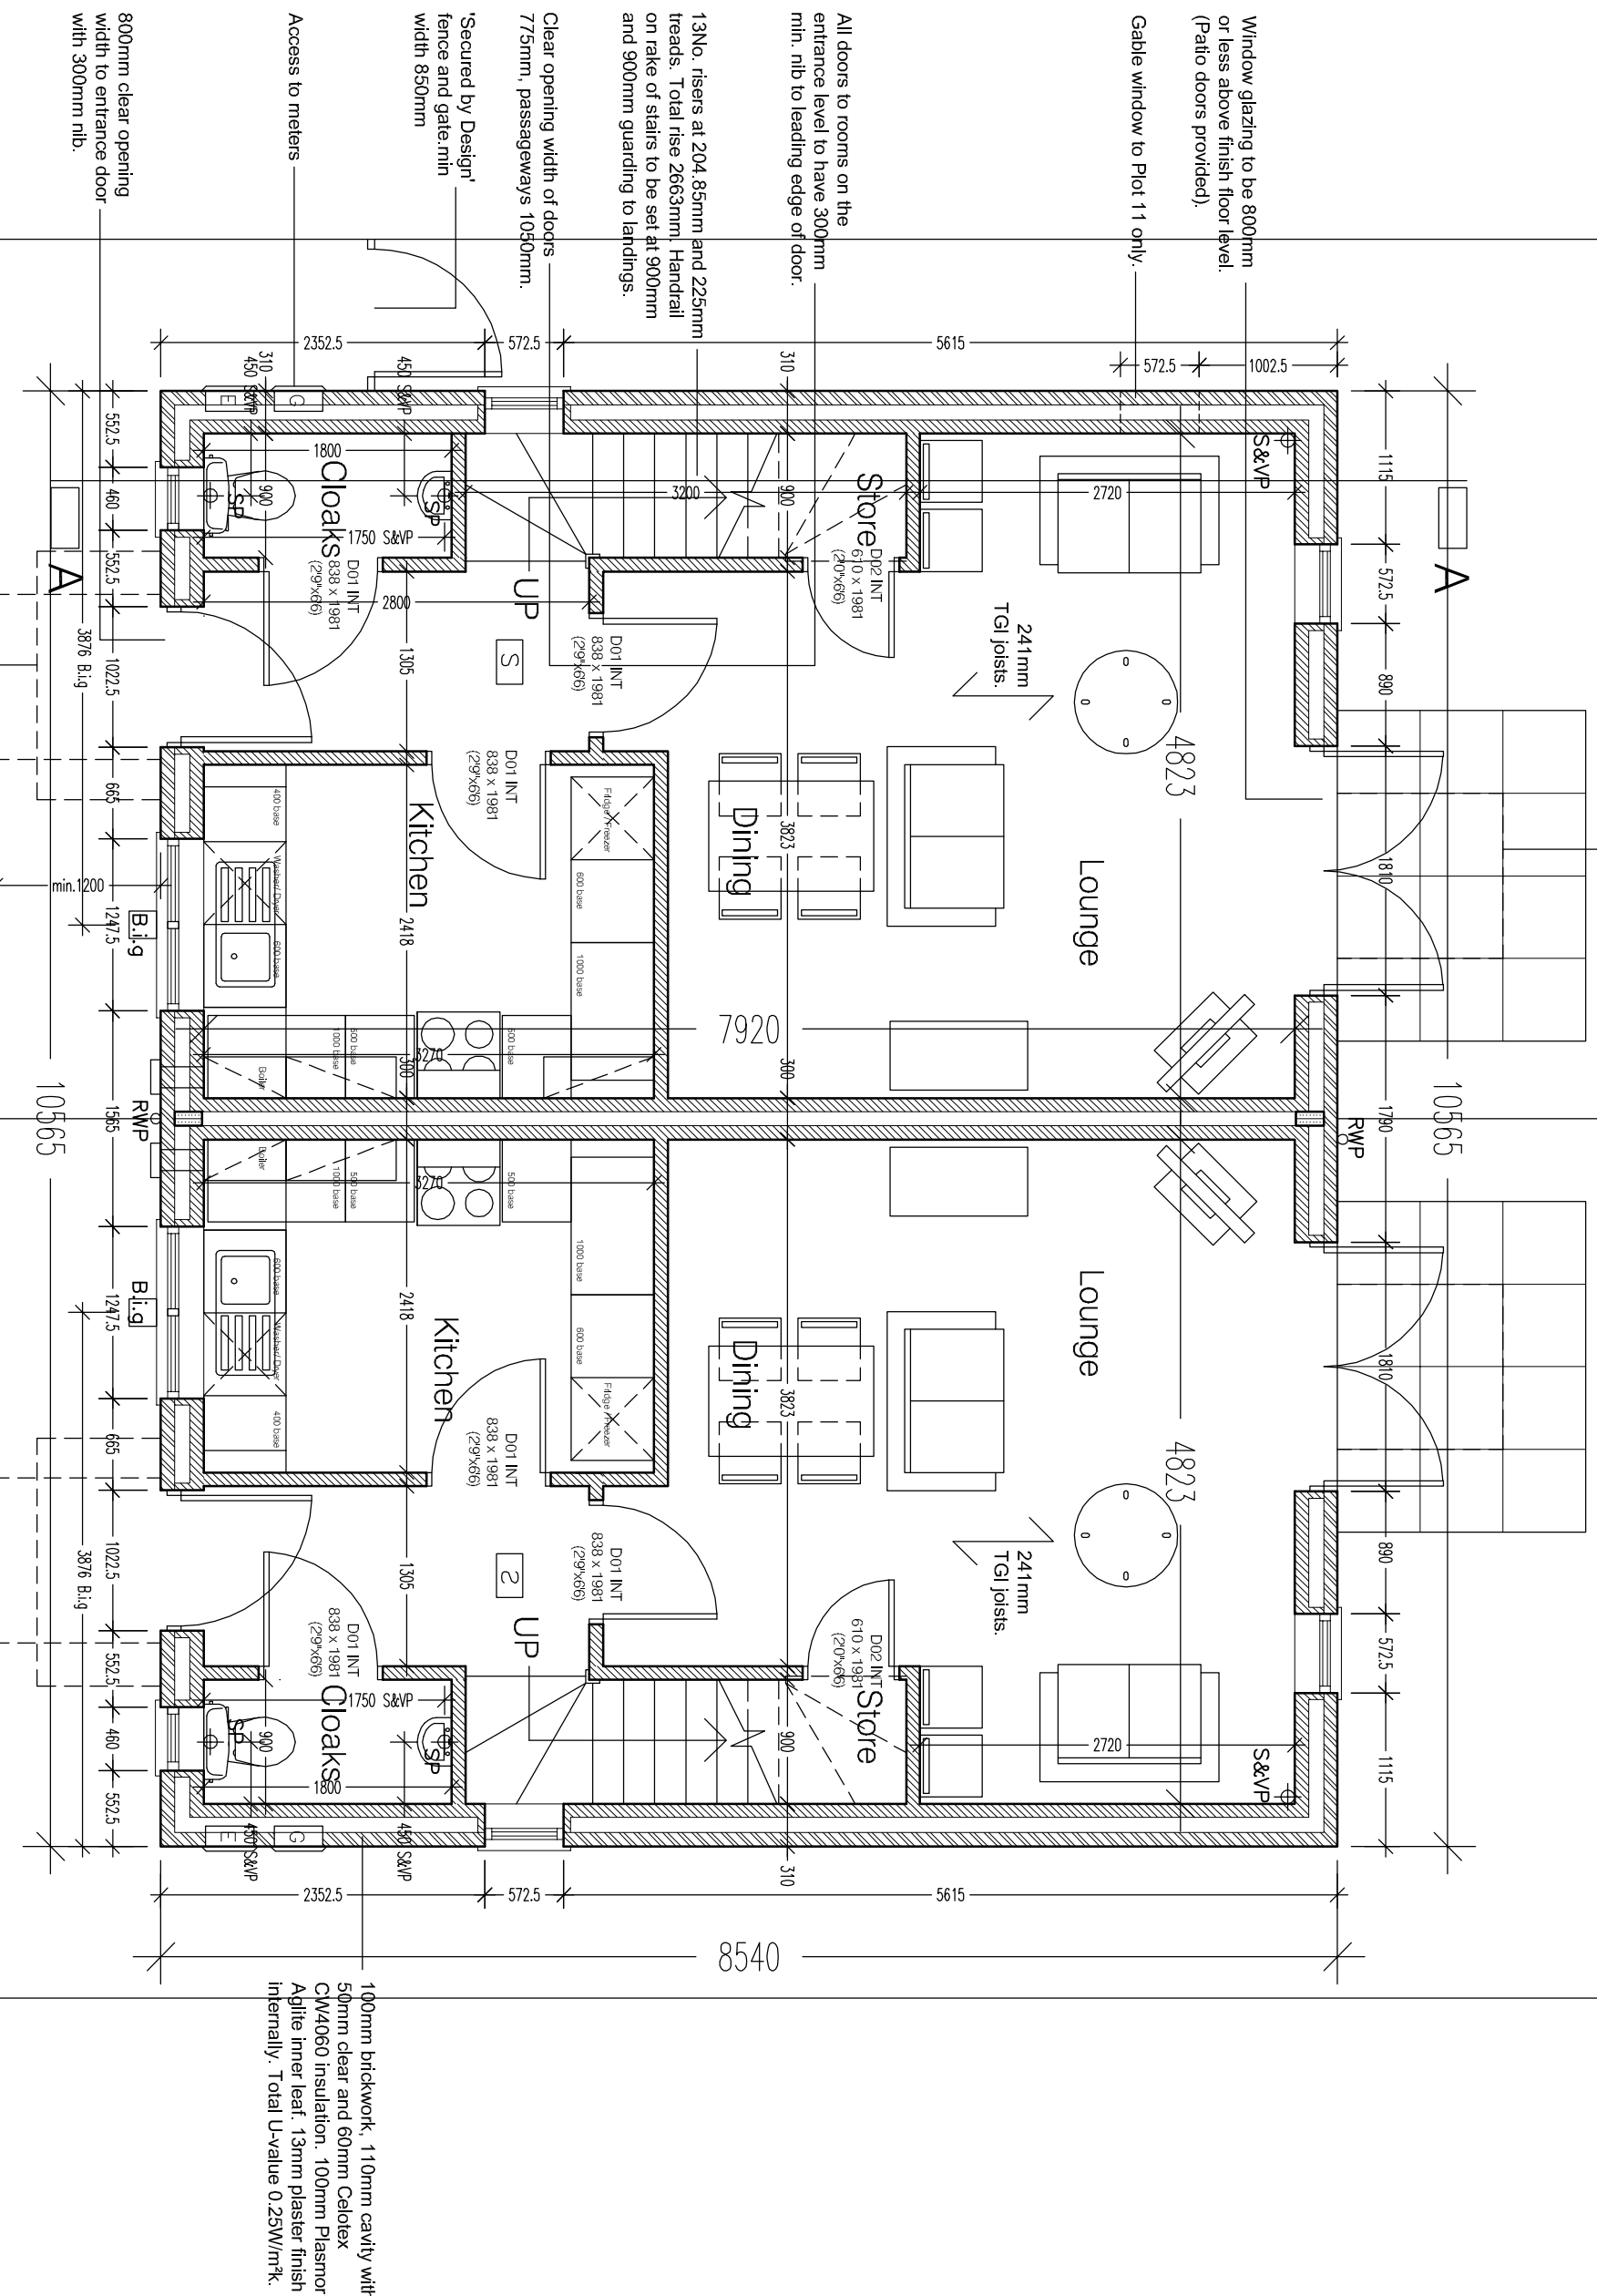


Ground Floor Plans

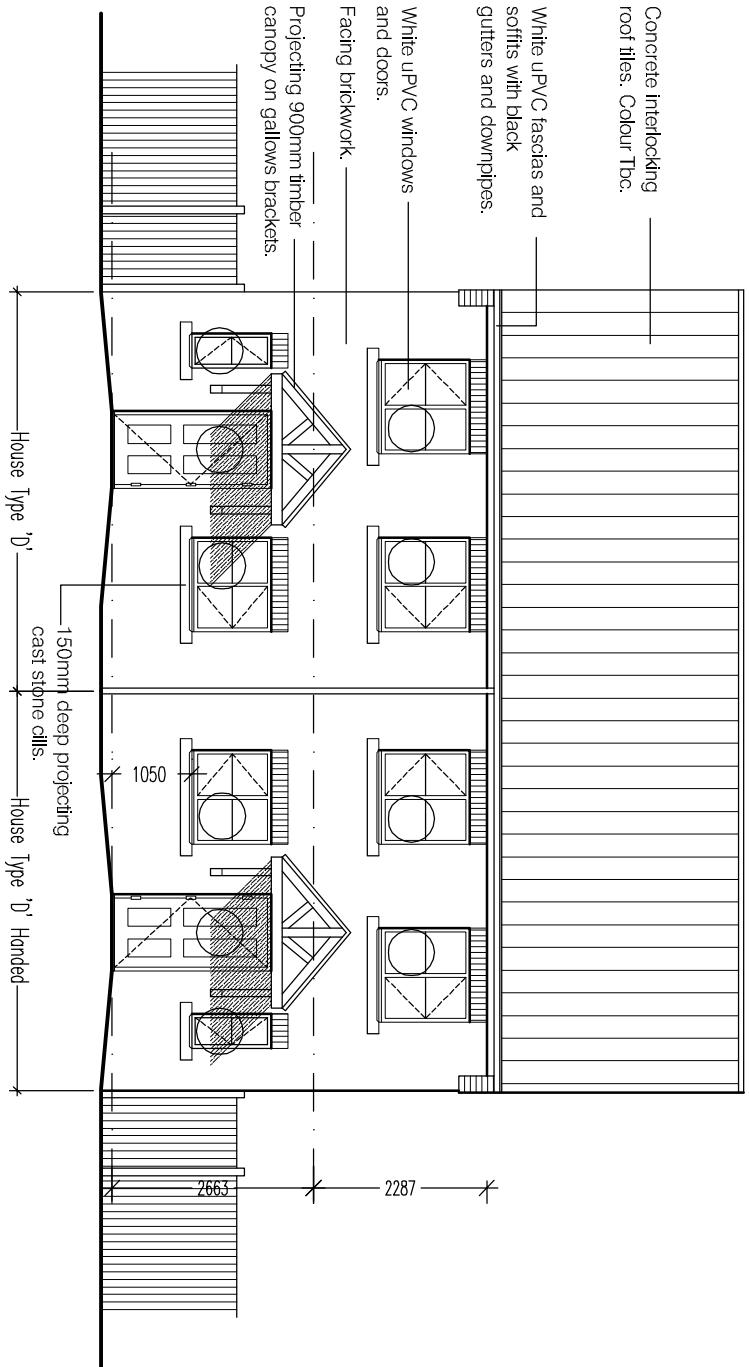


Front Elevation

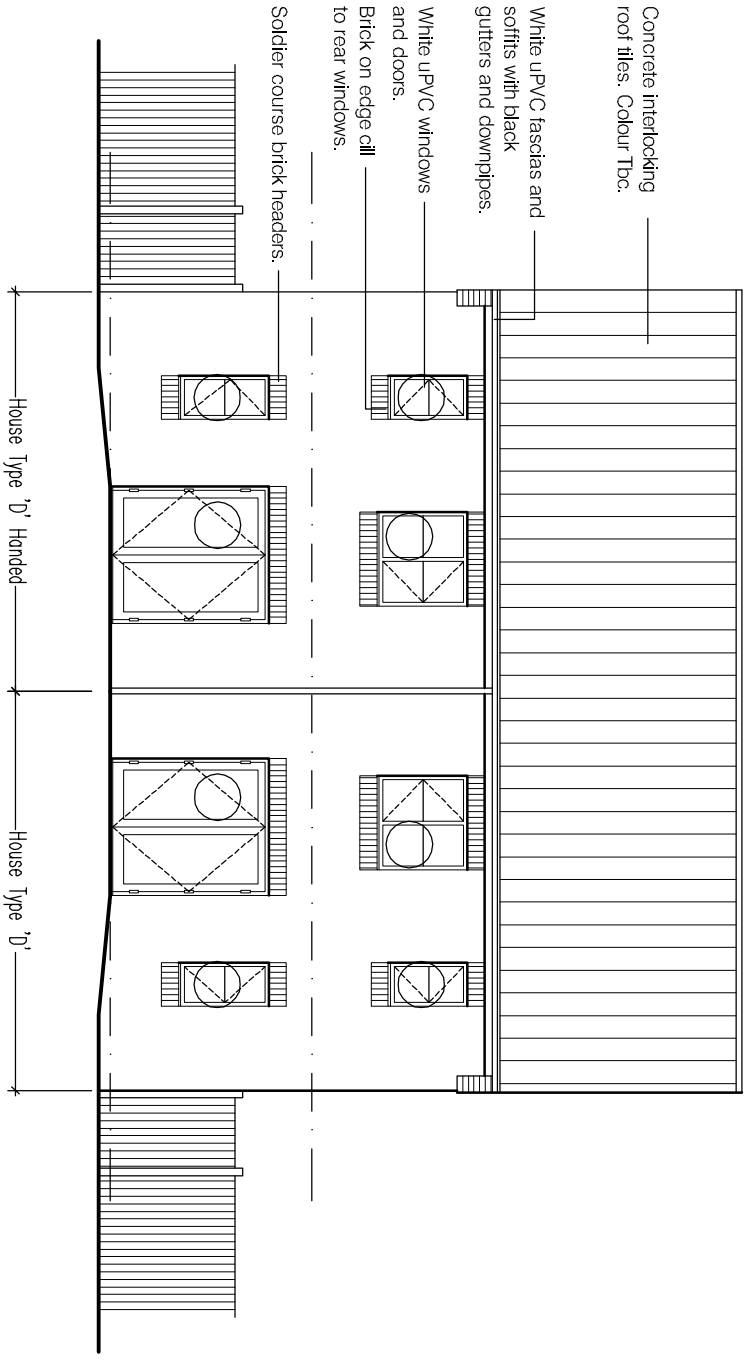


Rear Elevation

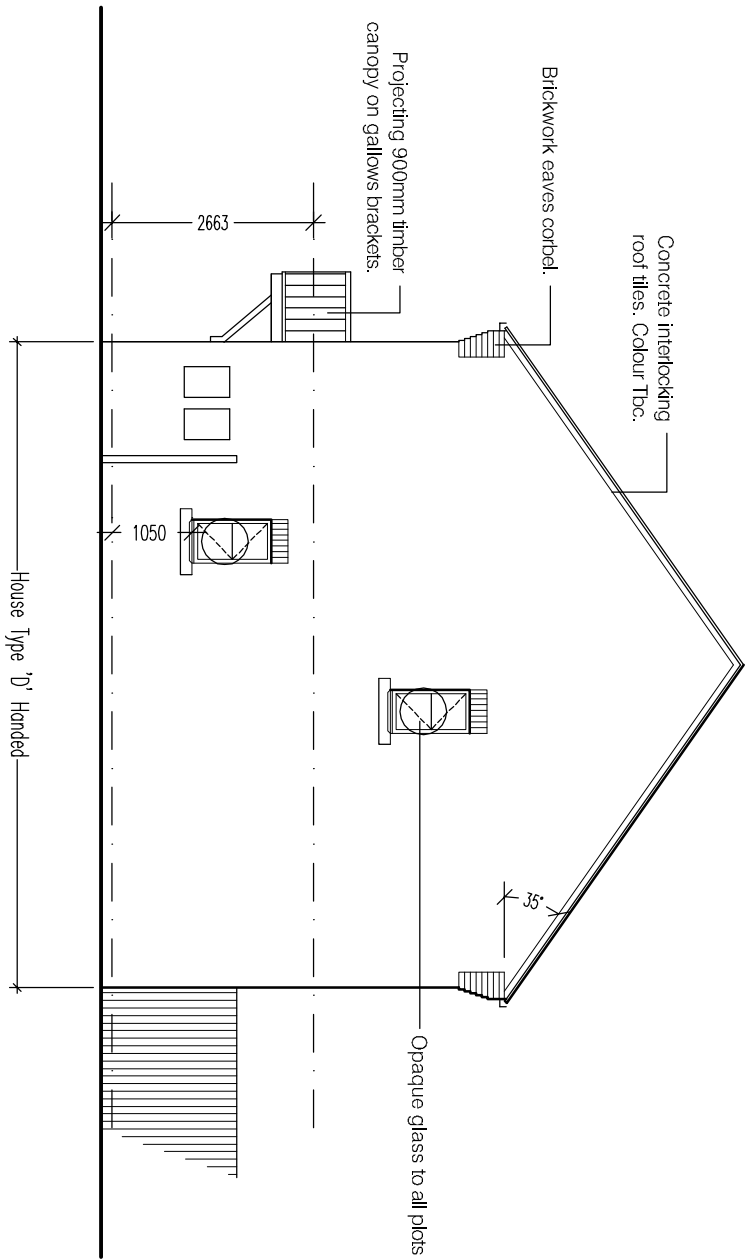

Side Elevation

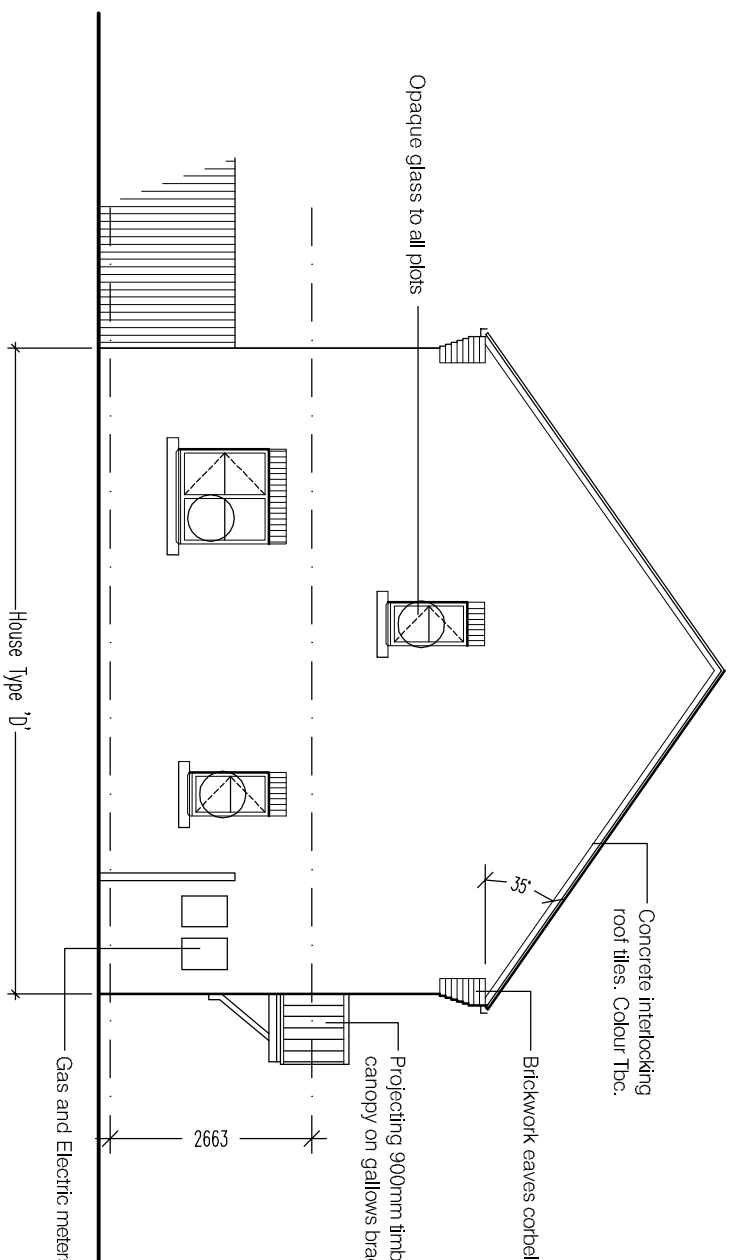

Side Elevation

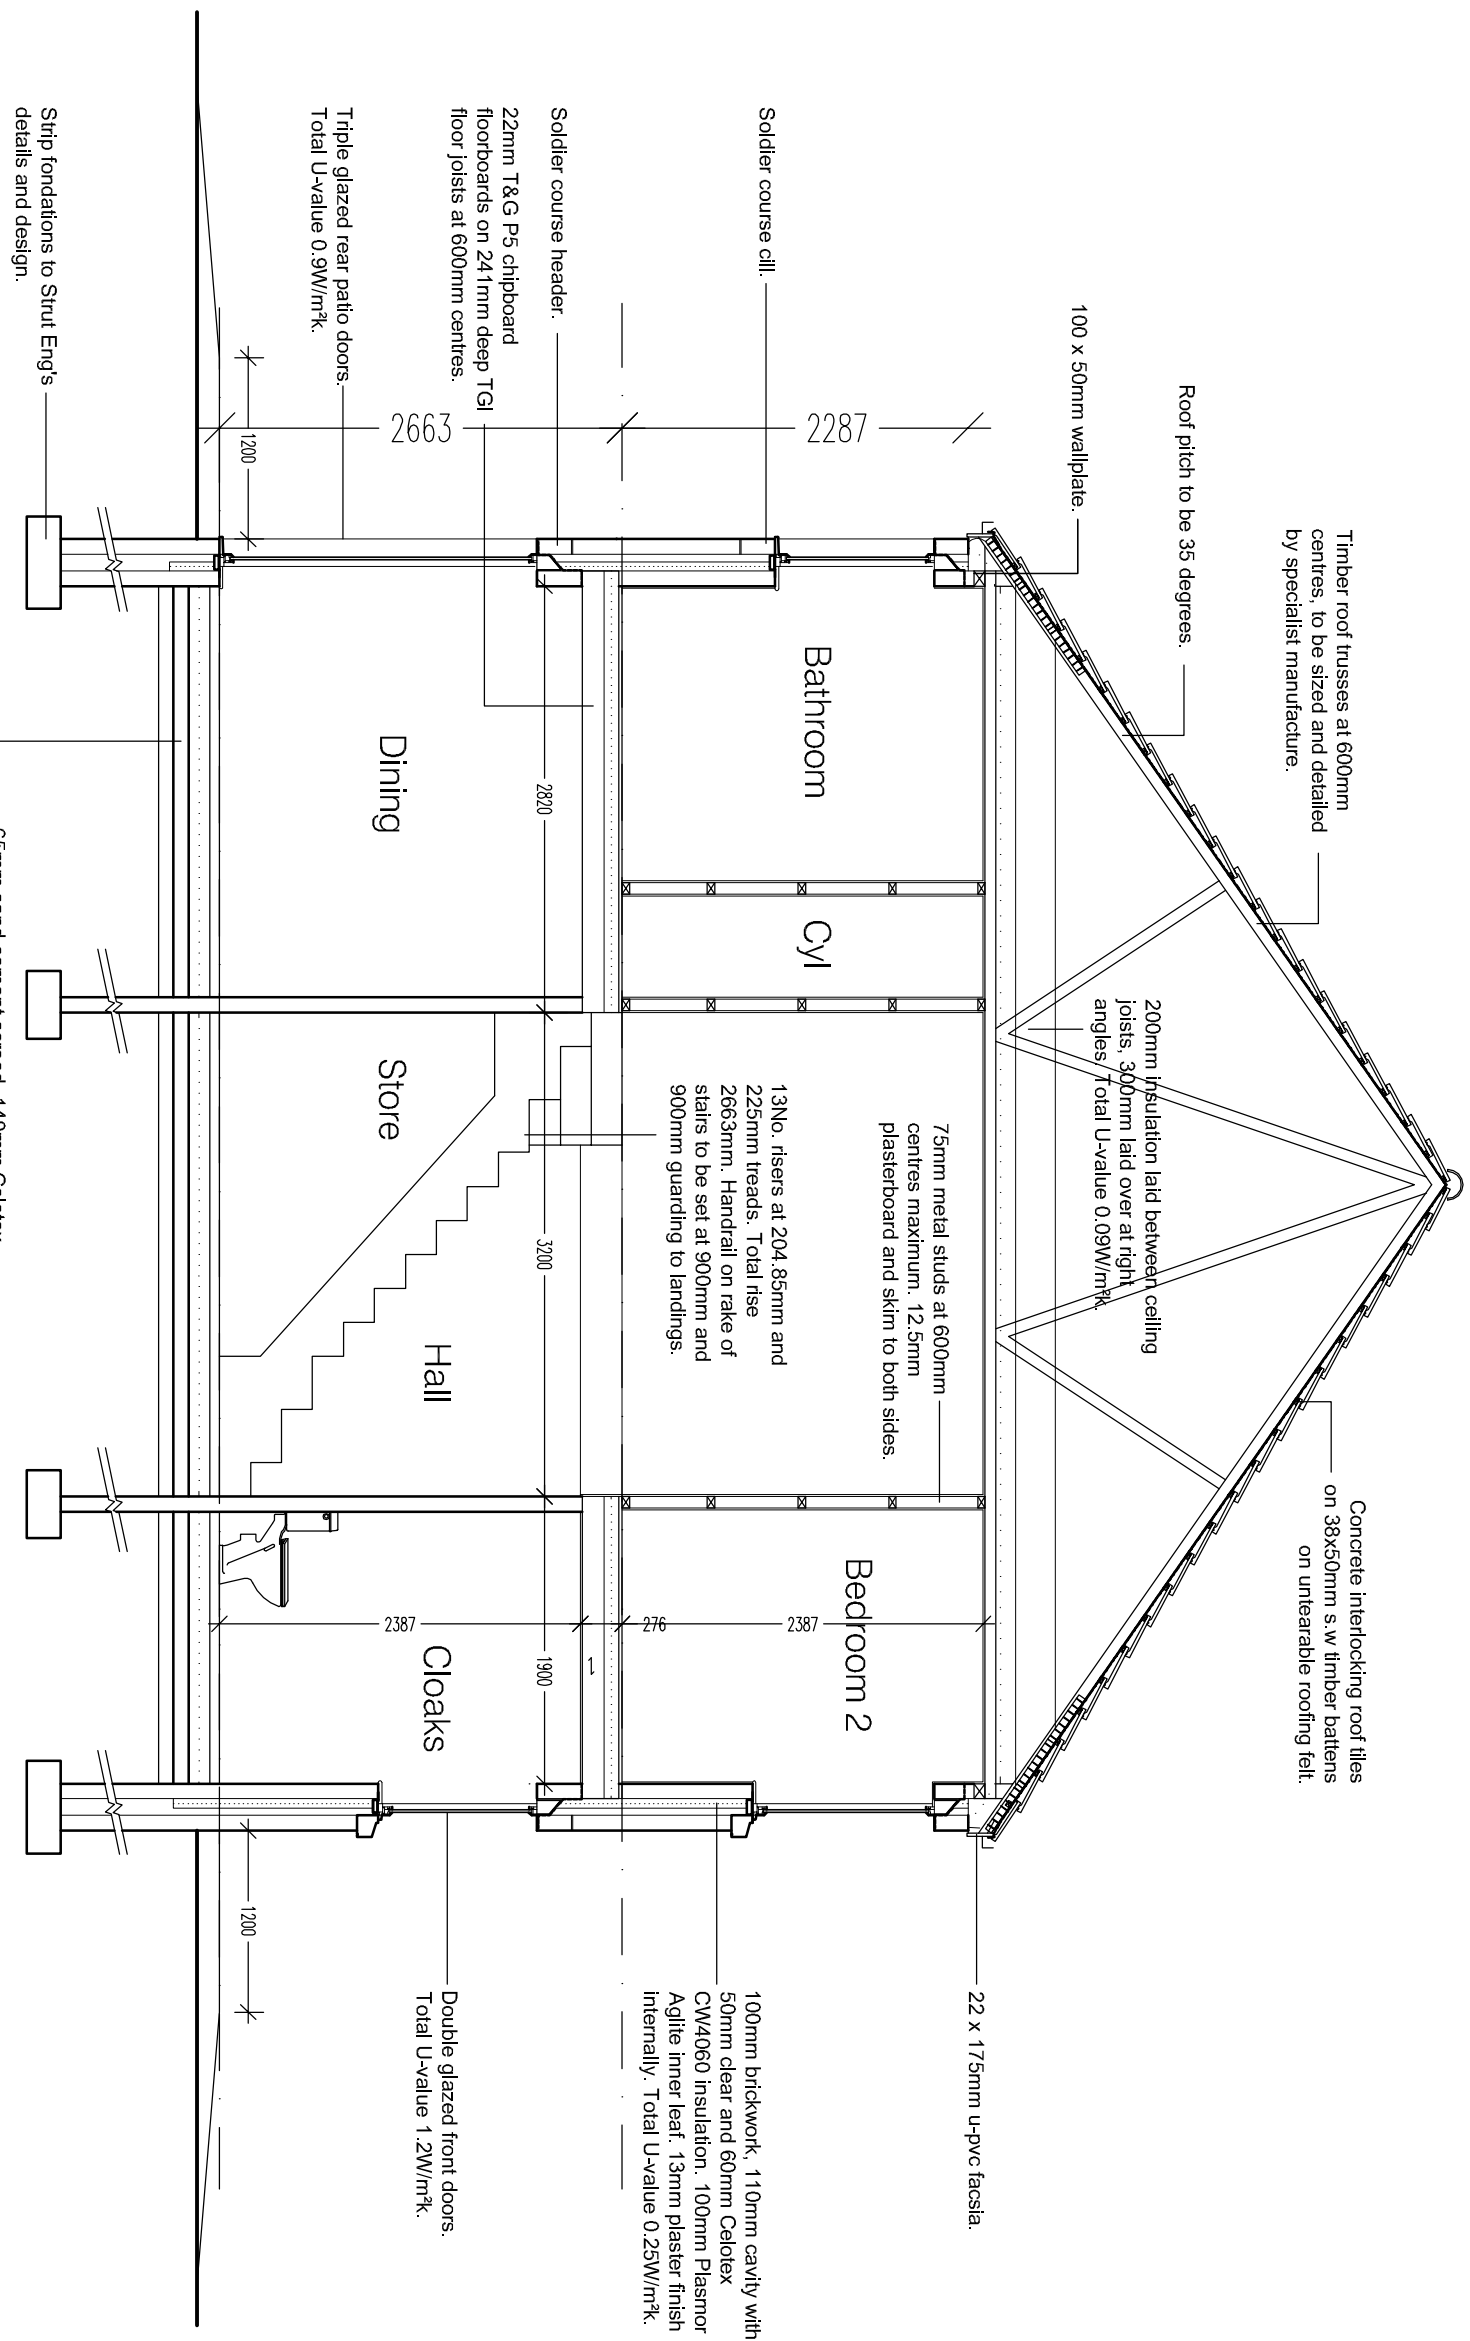

Section A-A