




1 Site Section 01
1 : 100

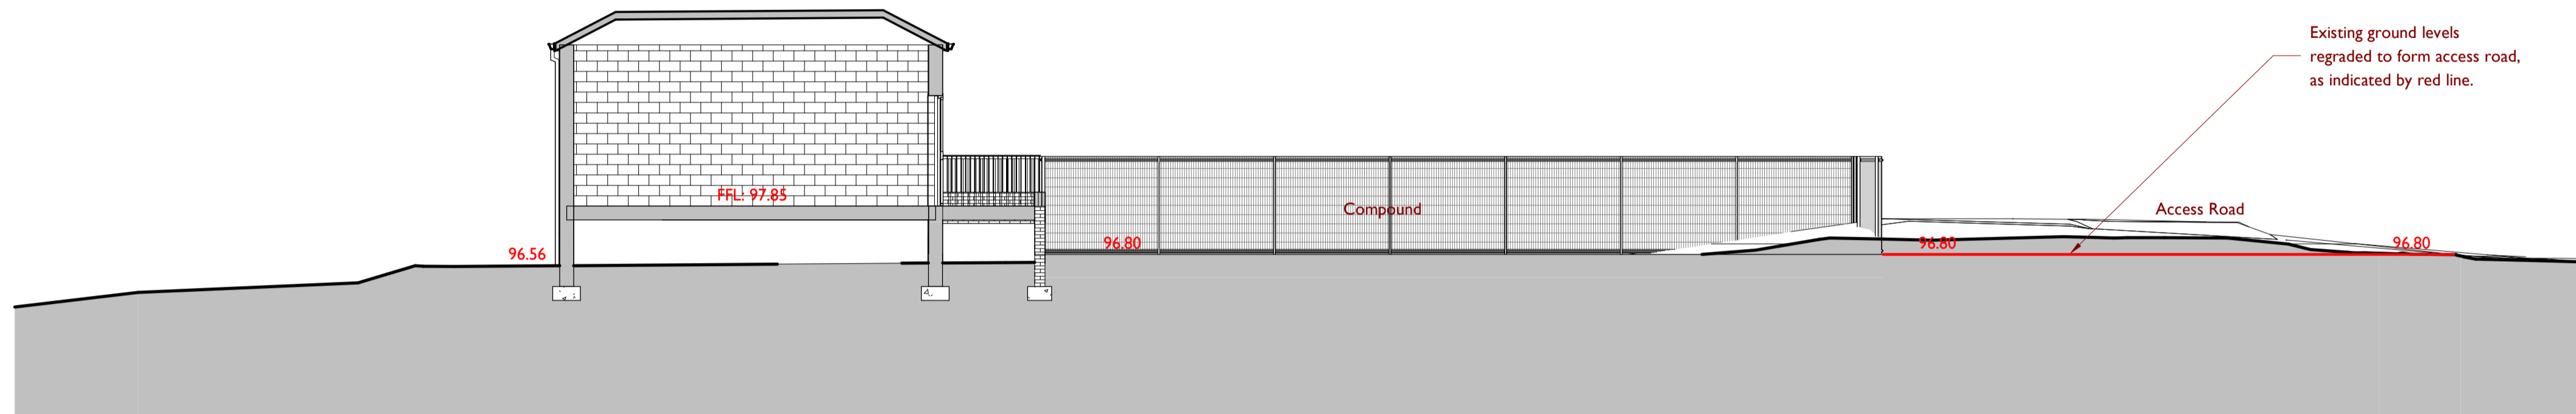


2 Site Section 02
1 : 100

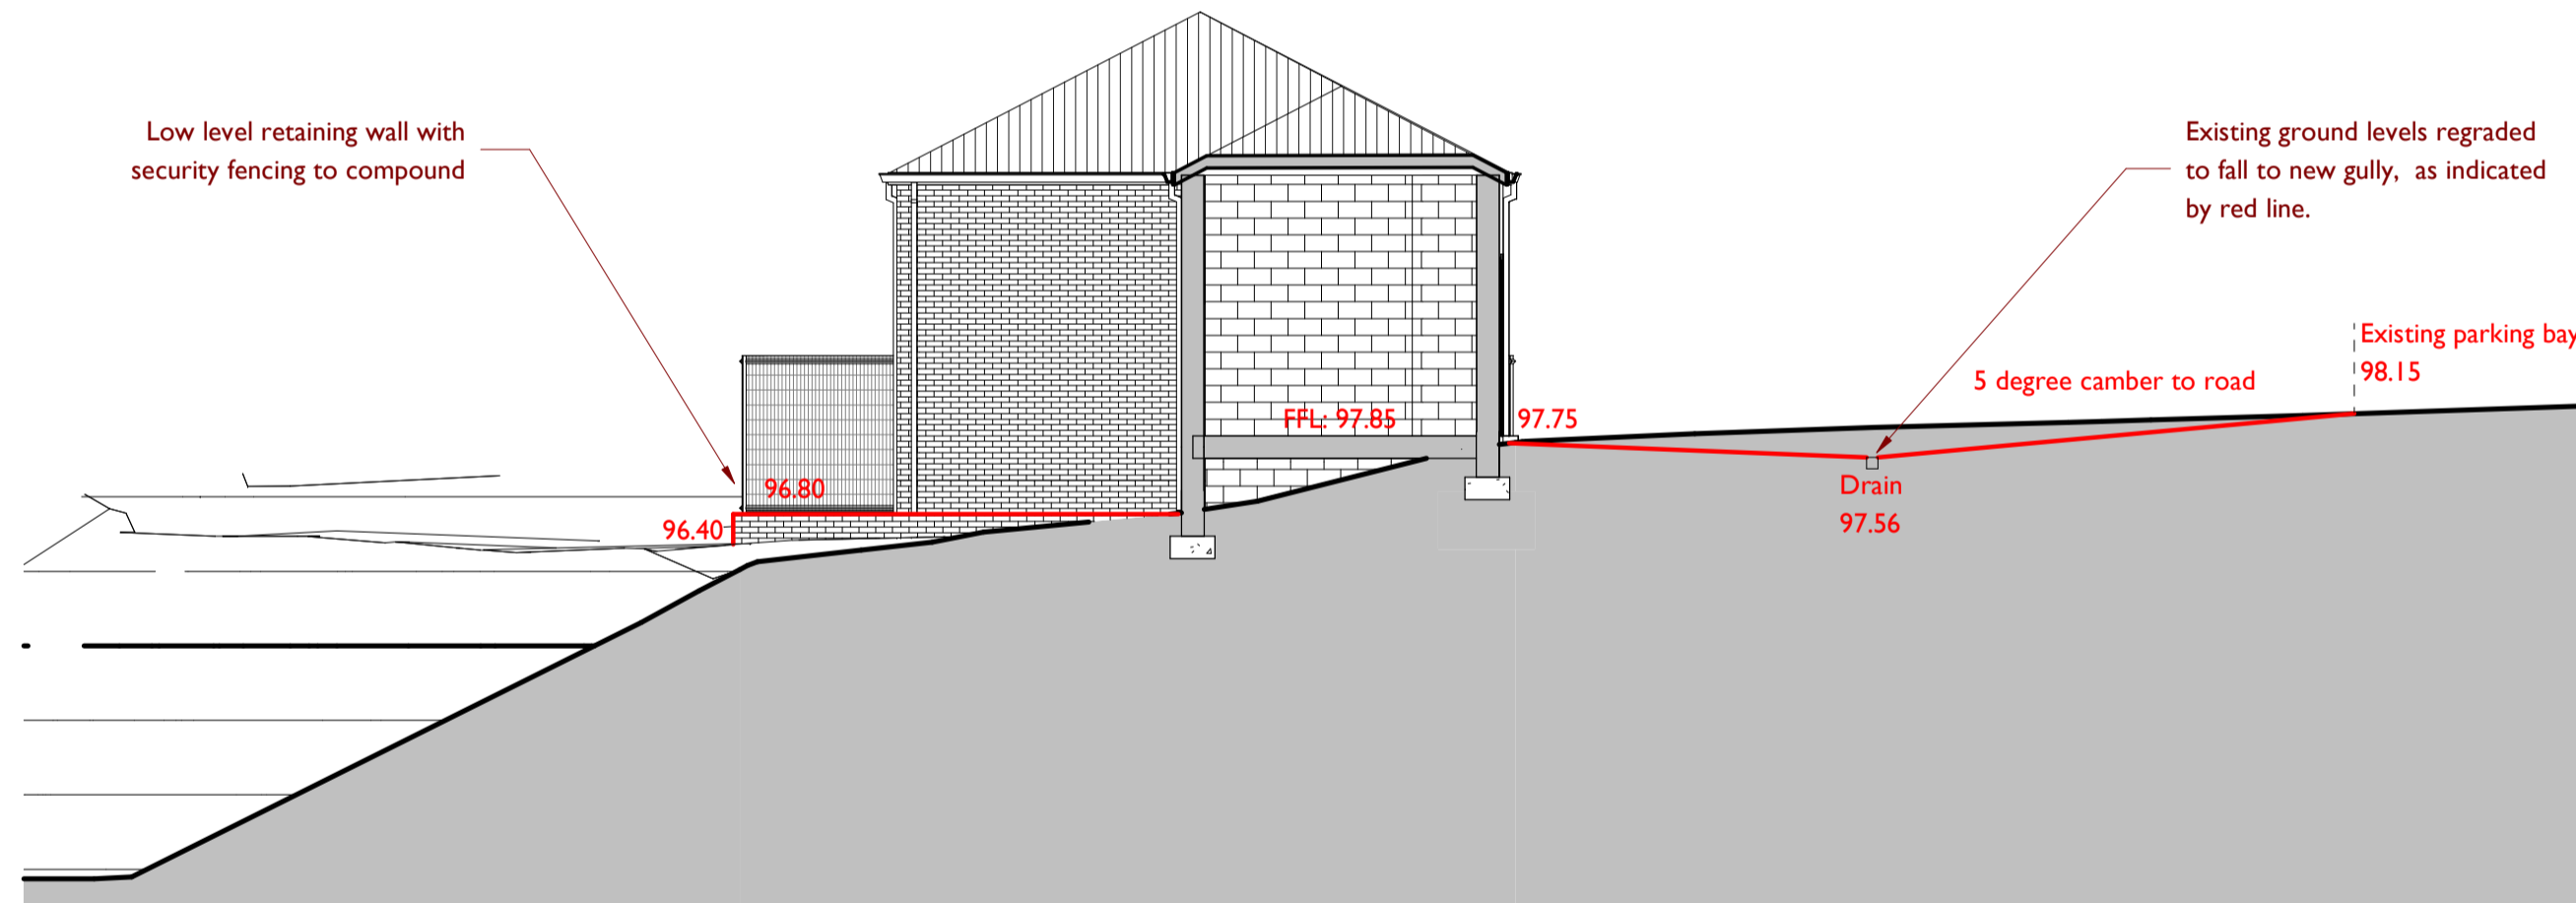

3 Site Section 03
1 : 100

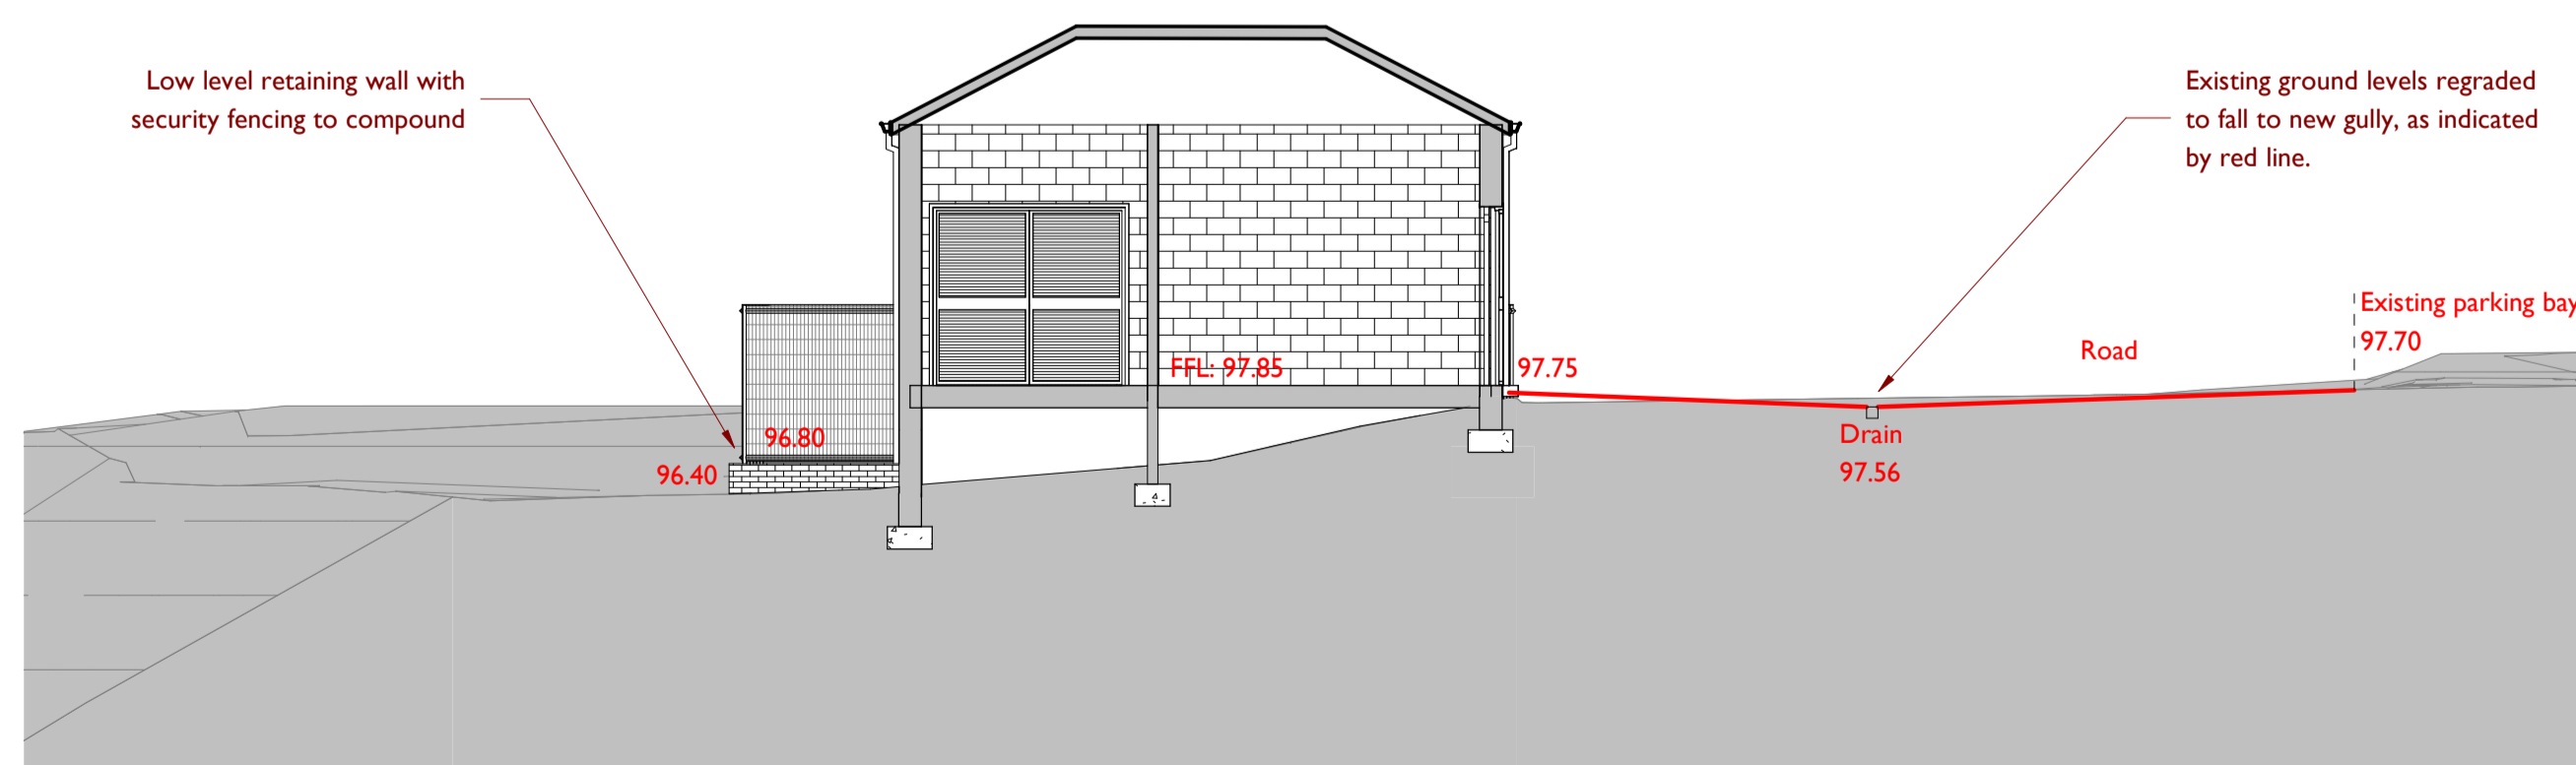

4 Site Section 04
1 : 100

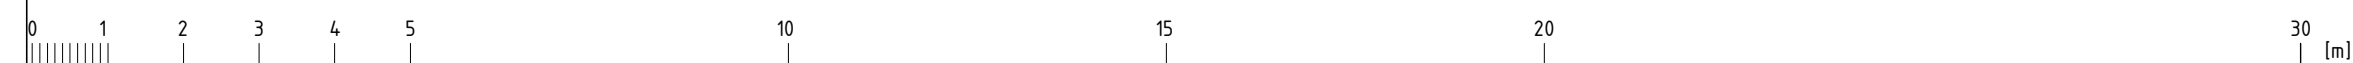

Rev	Description	Date	Issued by
P02	Planning application issue	26.06.24	mm
P01	Final issue	31.05.24	mm

Revision Schedule



ARCHITECTS

T.A.D. Architects
Smithy Wood House,
Smithy Wood Crescent,
Sheffield, S8 0NU

Tel: 01 14 250 9600
Fax: 01 14 258 3681
Email: enquiries@tadarchitects.co.uk
www.tadarchitects.co.uk

Project:
**Kendray Infrastructure Works, Kendray
Hospital, Doncaster Road, Barnsley, S70 3RD**

Drawing Title:
Proposed Site Sections

Scale (@ A1) 1 : 100	Date: 02/04/2024	Drawn by: mm	Checked by: DEJR
--------------------------------	----------------------------	------------------------	----------------------------

Sustainability S2 - Suitable for Information	Revision P02
--	------------------------

DRAWING NUMBER							
Project	Orig	Vol	Level	Type	Role	Class	Number
2357-TAD-SS-XX-DR-A-PL-0005							