



DO NOT SCALE FROM THIS DRAWING. ALL DIMENSIONS TO BE CHECKED ON SITE BY CONTRACTOR. REPORT ANY DISCREPANCIES TO DRAWING AUTHOR AND PROPERTY SERVICES TEAM. DRAWING OR CONTENTS SHOULD NOT BE DUPLICATED WITHOUT PRIOR CONSENT.

DRAWING TO BE READ IN CONJUNCTION WITH ALL OTHER PROJECT DOCUMENTS INCLUDING BUT NOT LIMITED TO DRAWINGS, SPECIFICATIONS, SCHEDULES

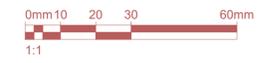

NOTES

**Note:** This contract consists of new classroom extension and roofing works.  
Roofing works to take place in summer holiday period only. Extension works will be during summer holiday and go into autumn term ie school will be live.  
Sectional completion will be required on the roofing works as they must complete by end of summer holidays.

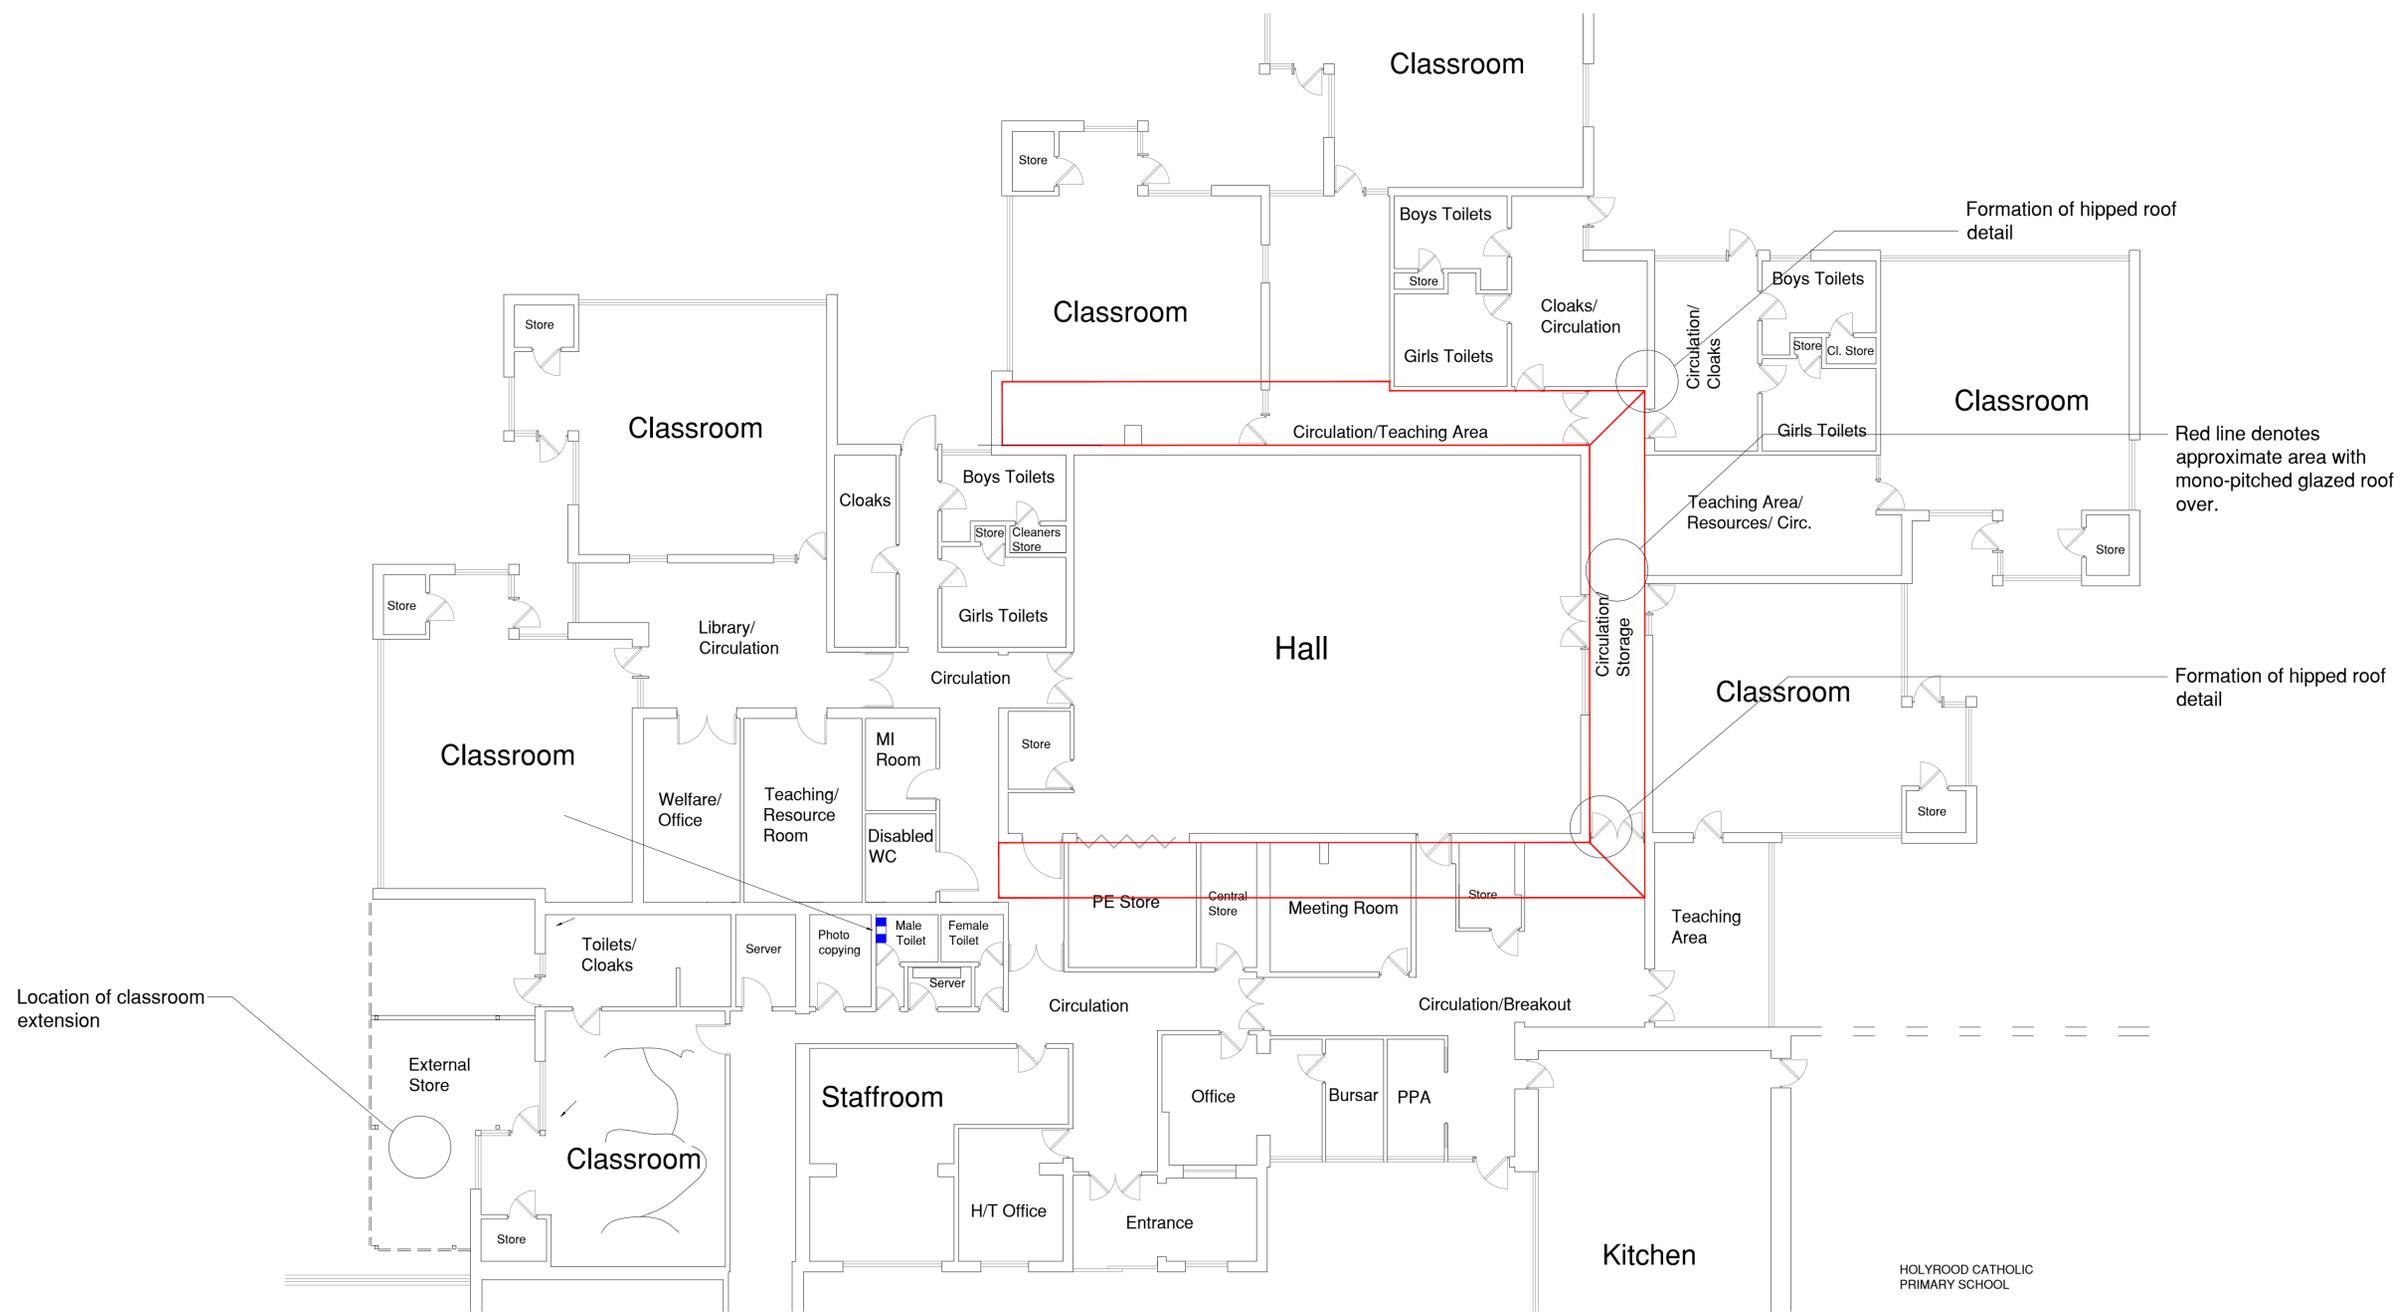

LOCATION OF ROOFING WORKS INTERNALLY  
Scale: NTS

P1	First Issue		
Rev	Notes	Date	Issued By



SERVICE  
Barnsley Metropolitan Borough Council

PROJECT  
Shawlands Primary School  
Roofing Works

TITLE  
Site Layout Plan

PROJECT REF Shawlands	DRAWING REFERENCE BMBC-A-DR-027	REV P1
SCALE 1:100	DISCIPLINE ARCHITECTURE	SHEET SIZE A1
PURPOSE OF ISSUE PRELIMINARY	Drawn DG	Checked XX