




ELEVATION A-A

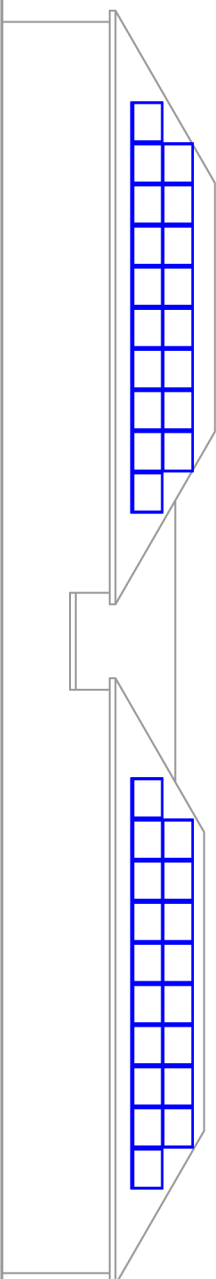

SECTION B-B

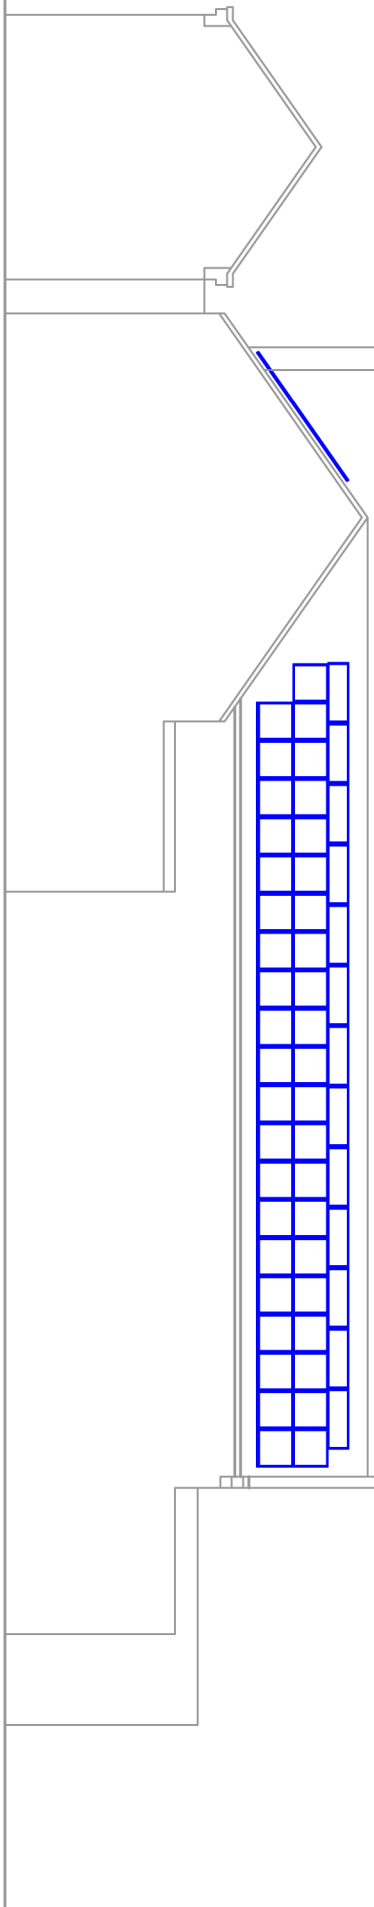

ELEVATION C-C

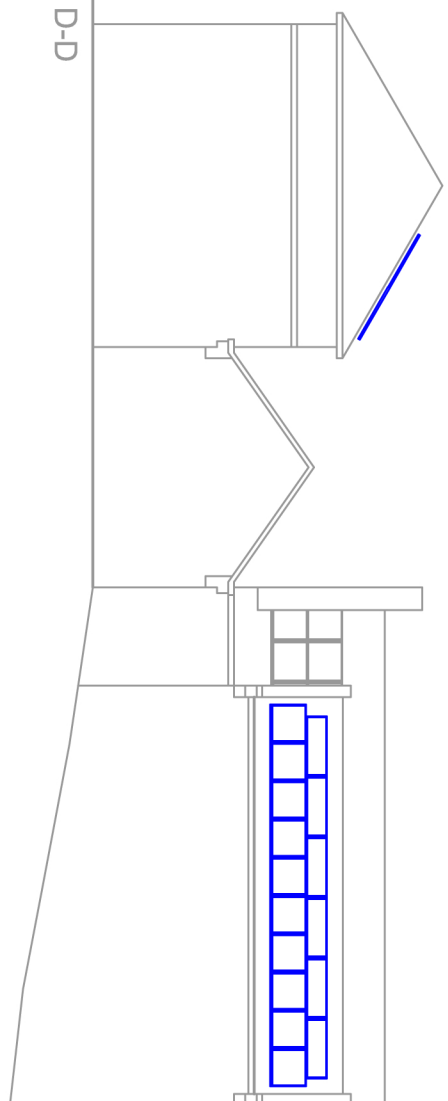

ELEVATION D-D

Notes:



2 Hamilton Place
Hamilton Way
Mansfield
NG18 5FA
Call: 0844 414 6637
Email: Solar@dastechnology.co.uk
www.dastechnology.co.uk

Rev	By	Date	Details
1	GS	Jan 12	Planning Issue

Drawing Status		PLANNING ISSUE	
Scale (A3)	1:200	Drawn by	GSD
Date	24.01.12	Checked by	MW

Client	C.R.T. RENEWABLES
Project	MAPPLEWELL VILLAGE HALL
Title	PROPOSED ELEVATIONS
Drawing number	03-00002-P43-XX01

SECTION
SCALE 1:20

