


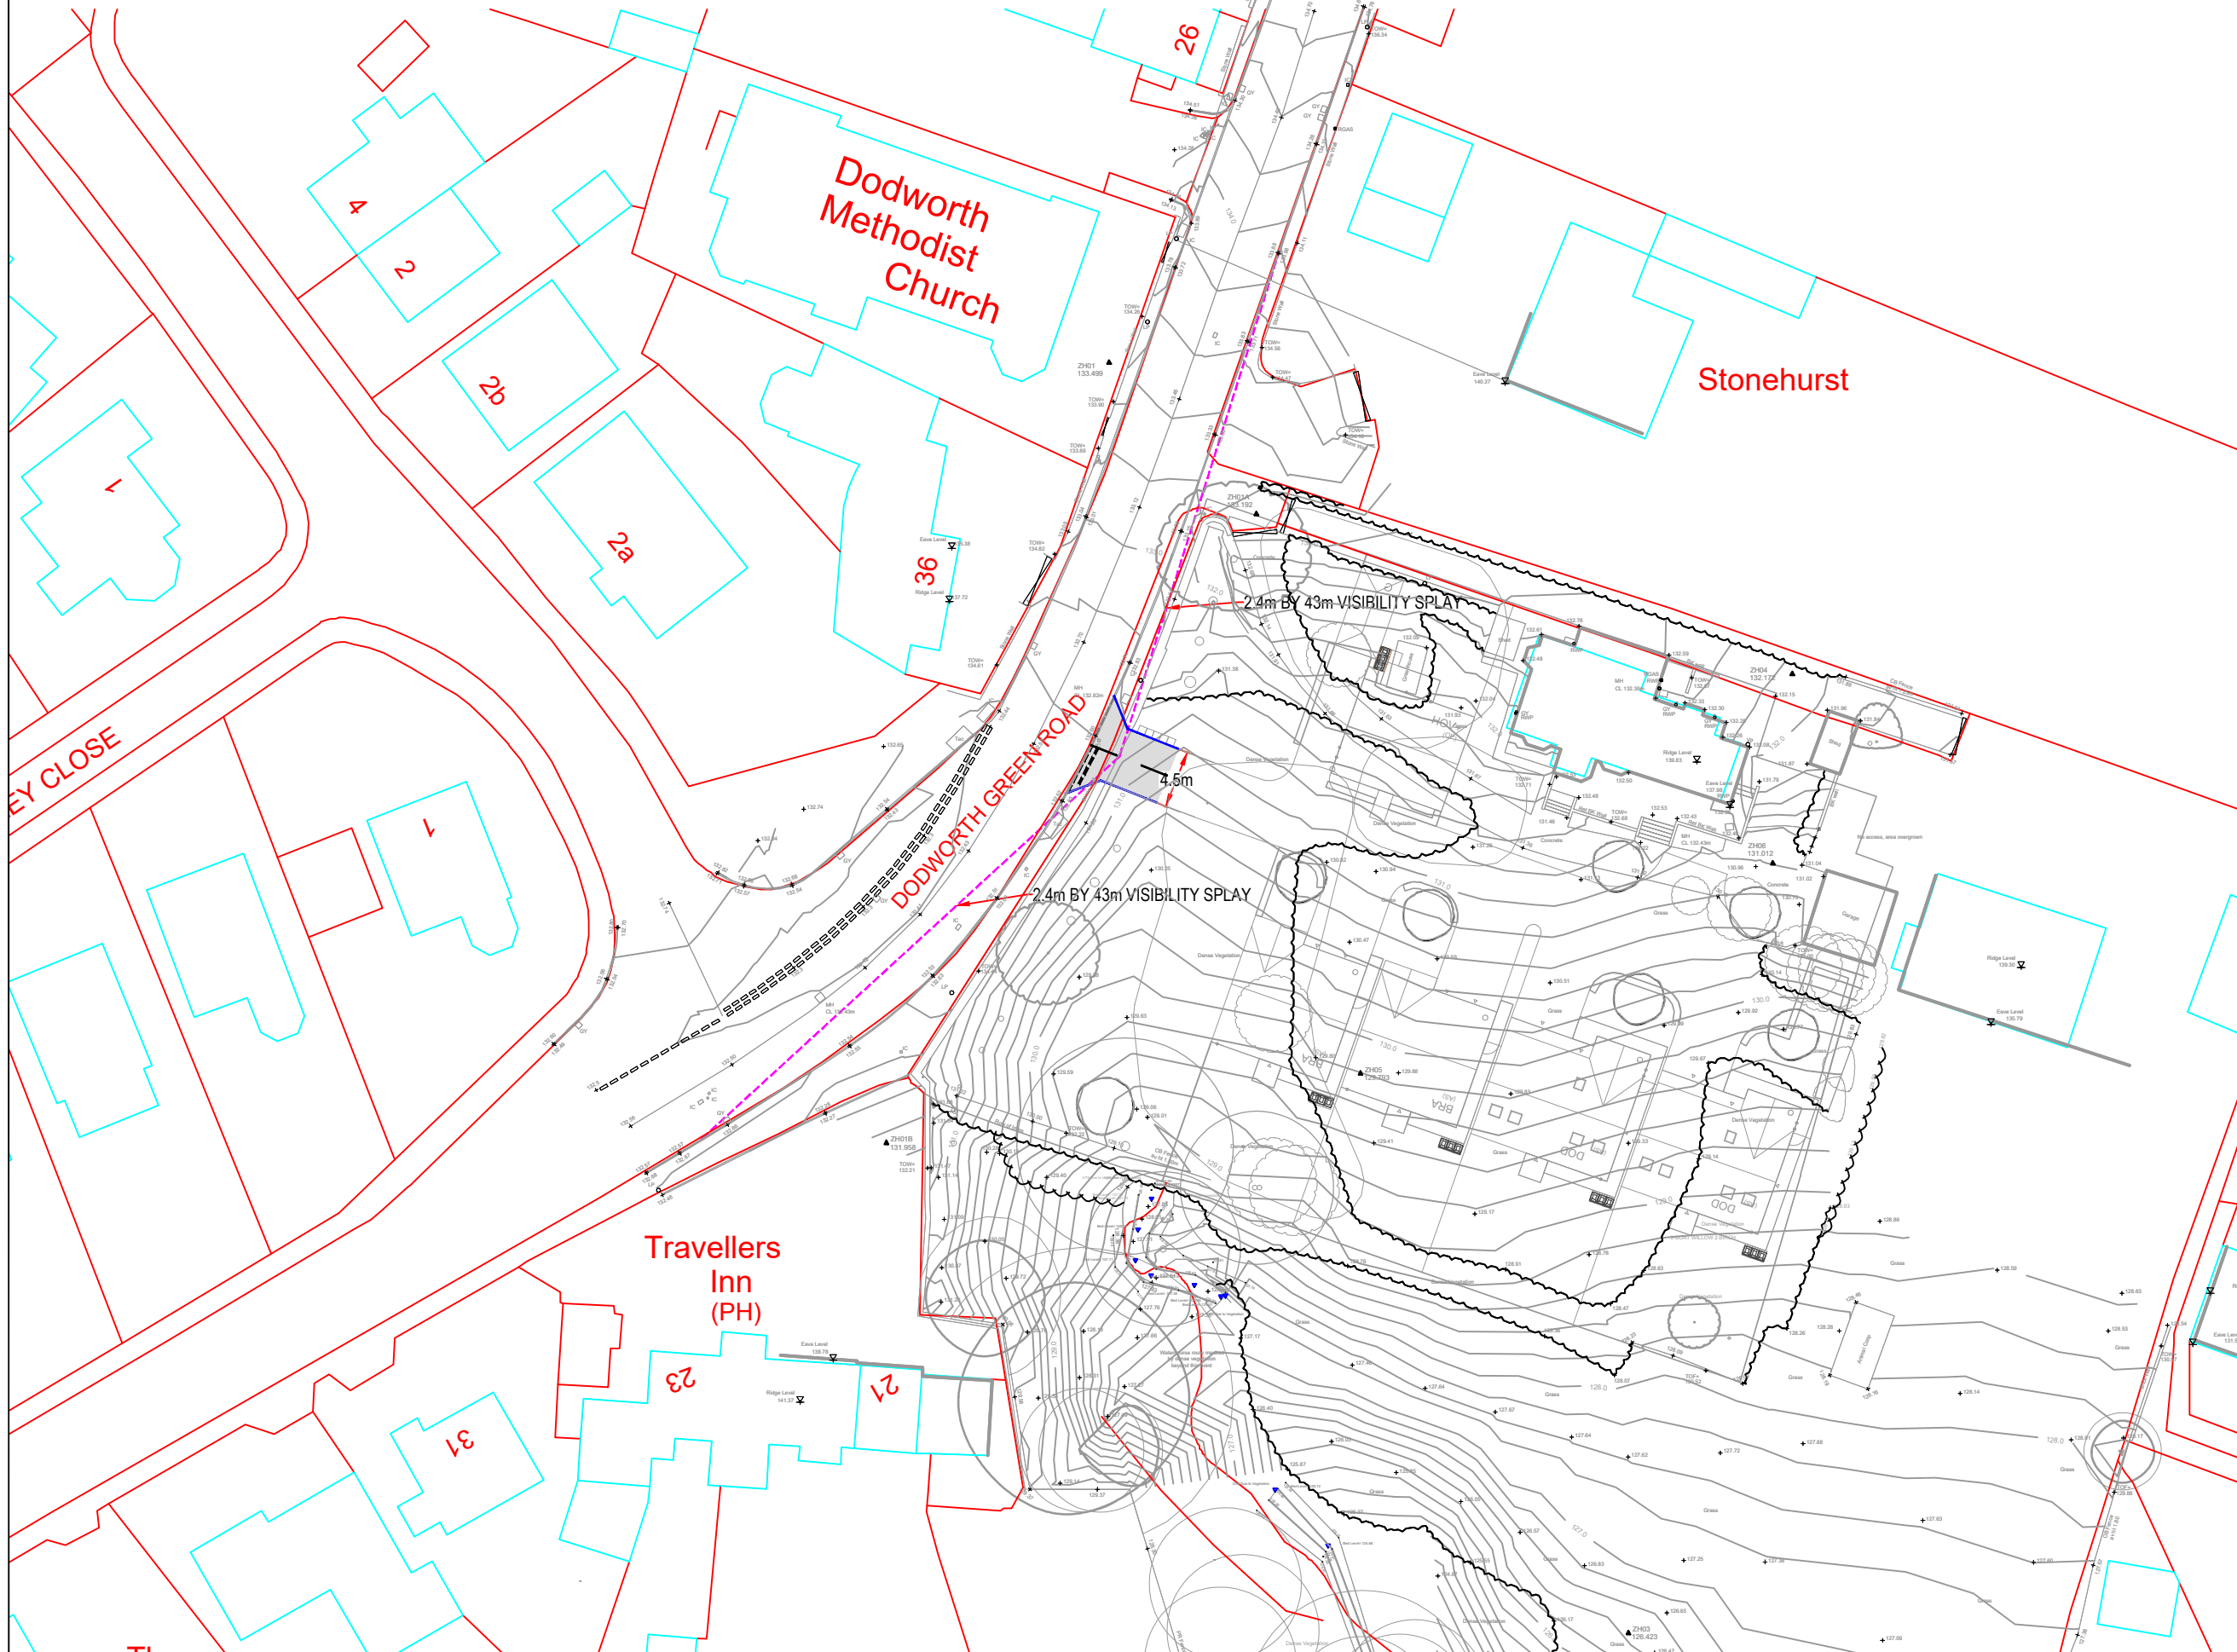

P01	Preliminary Issue	00.00.00	XX
 ANDREW MOSELEY ASSOCIATES		Transport & Infrastructure Consultants 15 St Paul's Street Second Floor Leeds LS1 2JG www.amatp.co.uk	
Project: DODWORTH GREEN ROAD, BARNSELY			
Client: NEWETT HOMES			
Drawing: PROPOSED SITE ACCESS			
Drawn By: RID		Date: 06.09.2024	
Checked: ATM		Scale: 1:500	Paper: A3
Drawing No. AMA-21123-SK012			Rev. P01