




SIDE ELEVATION (BOTH)

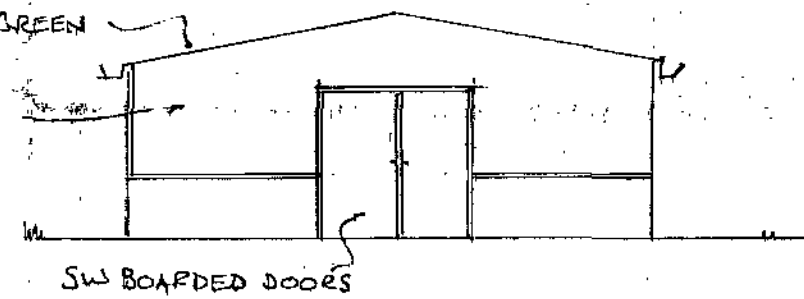

END ELEVATION (BOTH)

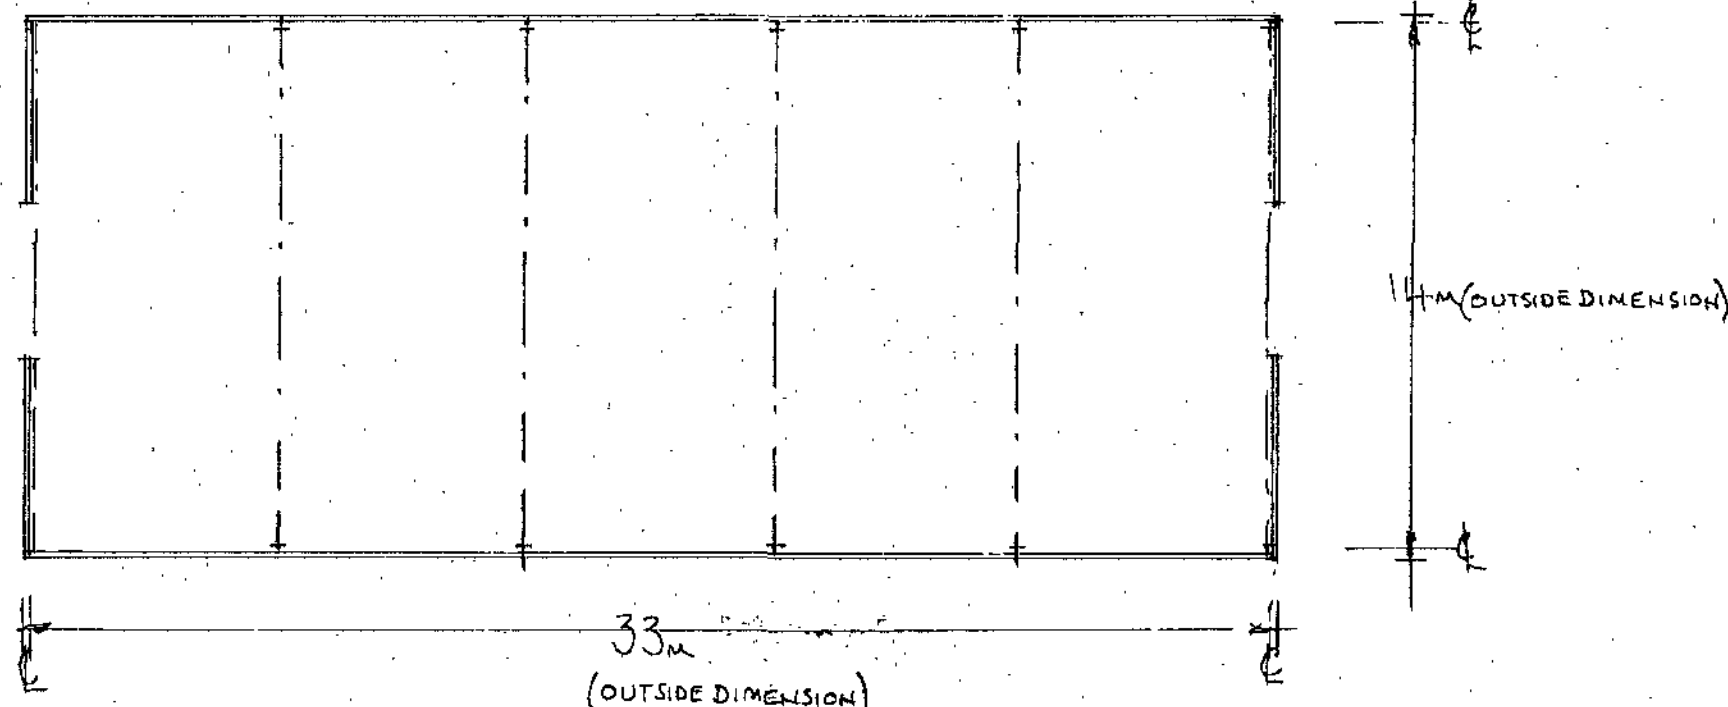

PLAN

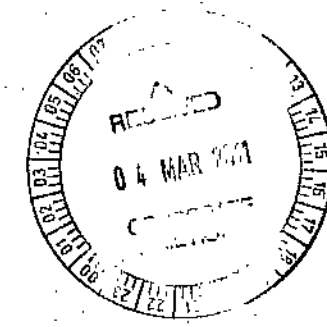

IAN C. STEVENSON
 BUILDING CONSULTANT
 THE MISTAL SHELLEY
 HUDDERSFIELD HD8 8JQ
 01484 608900

AGRICULTURAL BUILDING
 (LIVESTOCK) AT COACH GATE
 LANE GUNTHWAITE
 FOR
 D BROOK AND SON
 FARMERS

SCALE : 1:200 Dwc 11/08
 DATE : FEB 2011