



PROPOSED ALL-WEATHER EQUESTRIAN ARENA AT LUNDHILL FARM, HEMINGFIELD, BARNSELY S73 0PJ

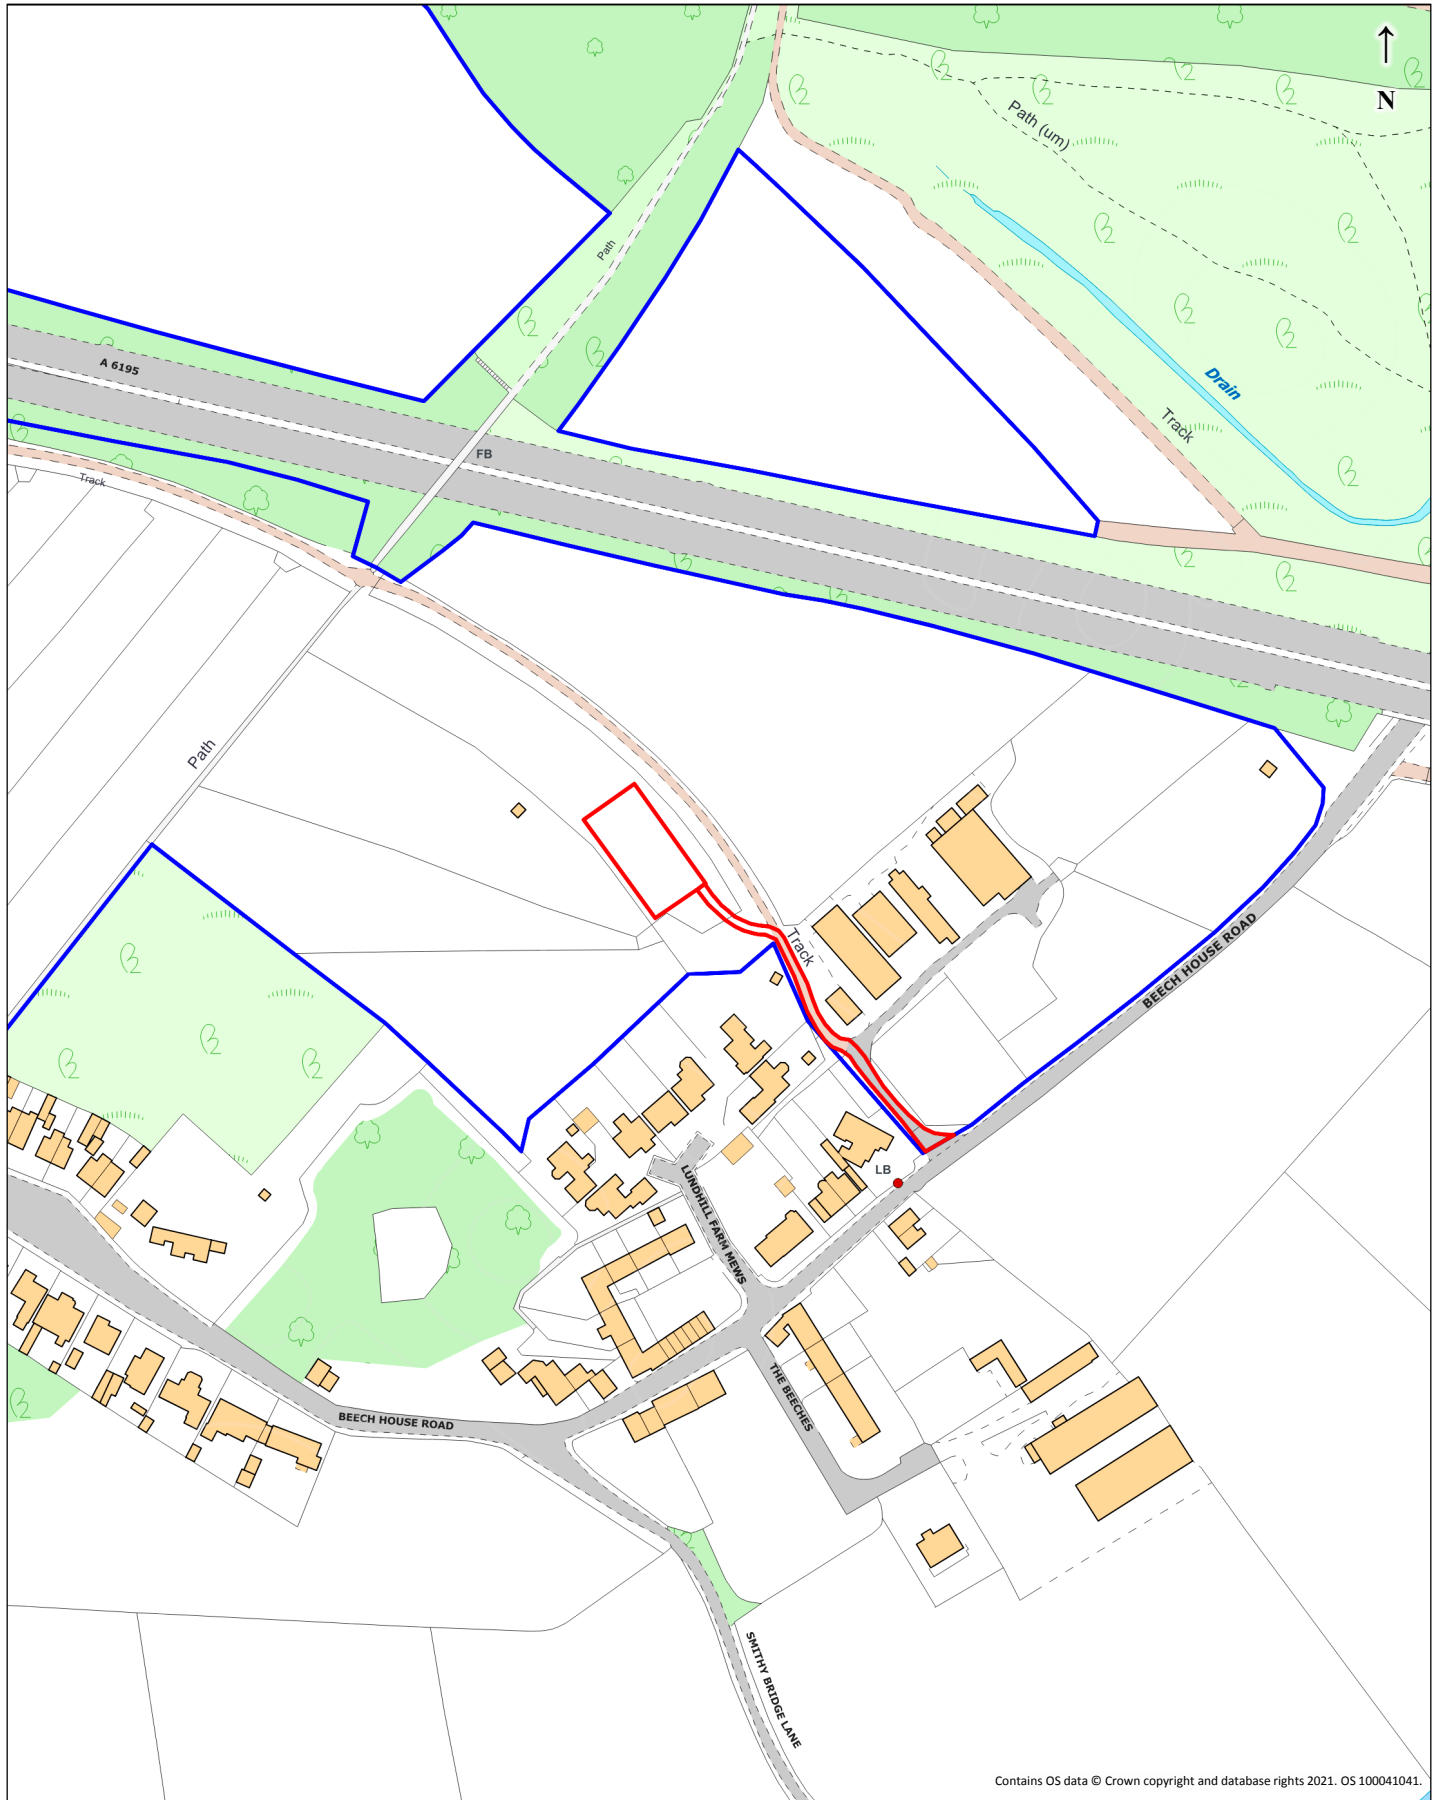

Contains OS data © Crown copyright and database rights 2021. OS 100041041.

Scale 1:2500

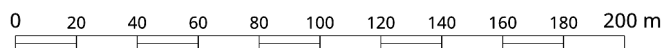

Projection: British National Grid

