
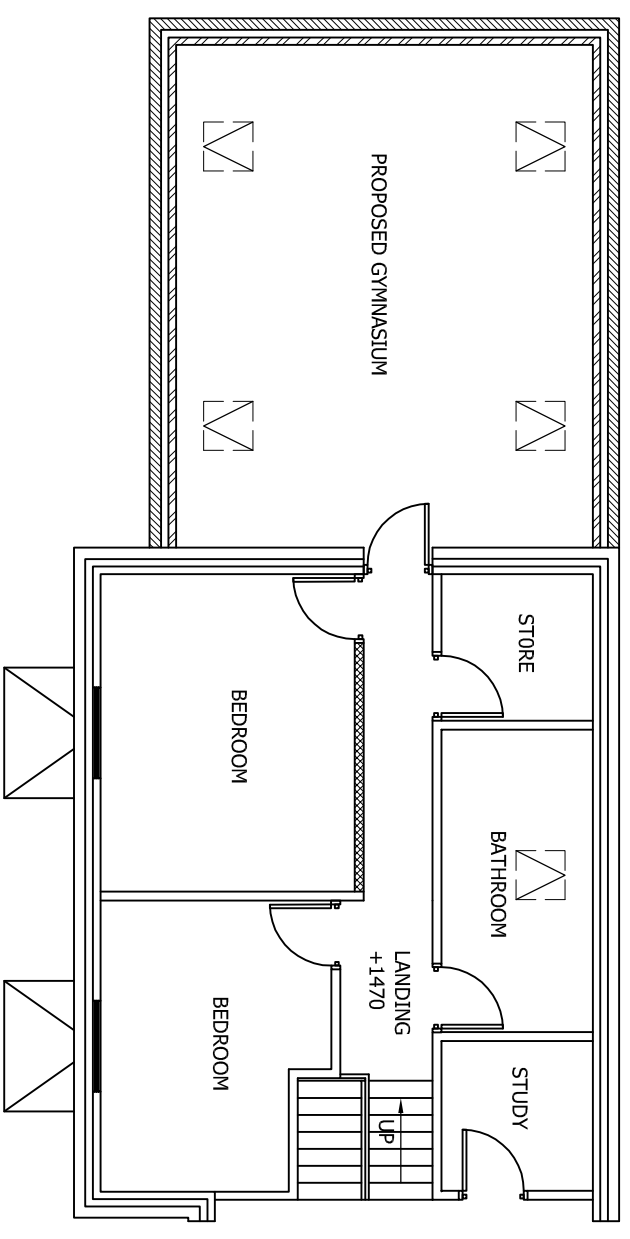


DO NOT SCALE: Contractor to check all dimensions and report any omissions or errors

NOTES

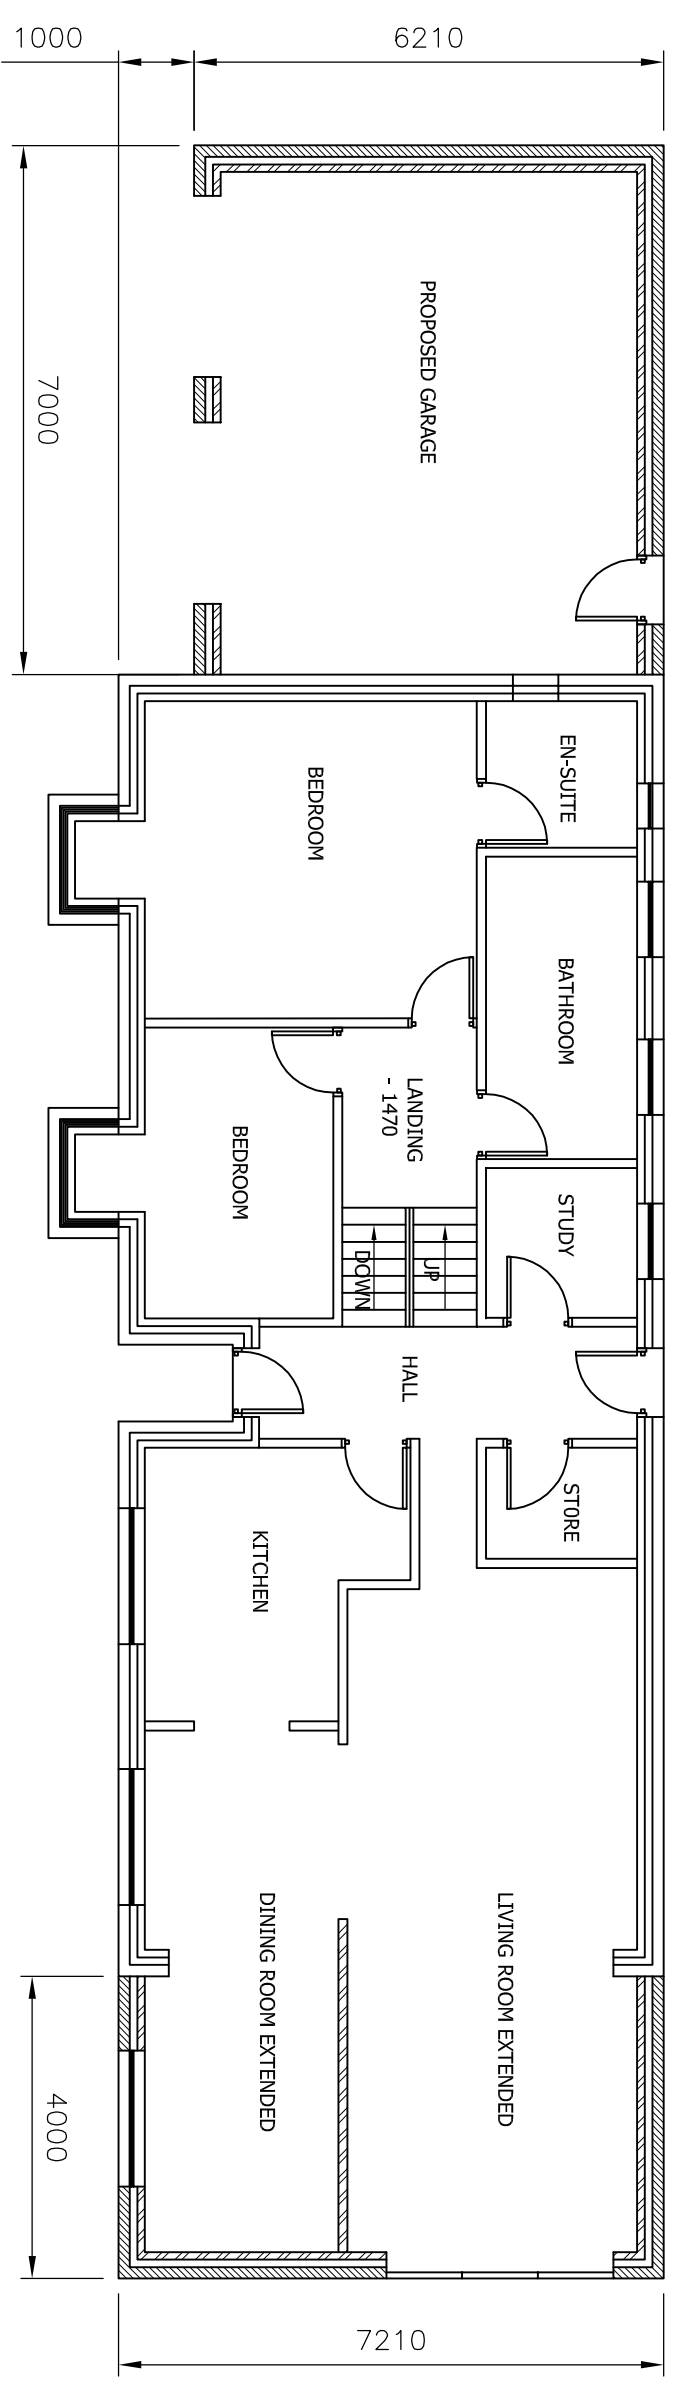

Rev	Description	By	CHK	App	Date

JRB DESIGNS LTD
166 Churchfield Lane
Barnsley
S75 5EA
Tel: 01226 383542
Fax: 01226 380078
Mob: 07970 541192
Email: john@jrbdesigns.co.uk
This drawing is copyright. © Jrbdesigns Ltd.

Client
MR J GASKELL

Drawing Title
PROPOSED PLANS

Address
**62 WHITE CROSS ROAD
CUDWORTH
BARNLSLEY
S72 8ED**

Project Title:
**PROPOSED TWO & SINGLE
STOREY SIDE EXTENSIONS**

Purpose of Issue:
PLANNING

Drawing Status
FIRST ISSUE

Scale at A3	Drawn By	Date	AS SHOWN	JRB	03/07/2008
Checked By	Date	Approved By	Date	JG	03/07/2008
Project No.	Drawing No.	Revision	MJG001	004	-

APPROVAL INFORMATION TENDER CONTRACT CONSTRUCTION