


ALL SETTING OUT & LEVELS TO BE TAKEN AS INDICATED ONLY AND TO BE CONFIRMED ON SITE BY CONTRACTOR PRIOR TO COMMENCEMENT OF WORKS. ALL STRUCTURAL & DEMOLITION WORKS TO BE IN STRICT ACCORDANCE WITH STRUCTURAL ENGINEERS DRAWINGS & SPECIFICATIONS. ANY DISCREPANCIES OR OMISSIONS TO BE REPORTED IMMEDIATELY. ALL BOUNDARY LOCATIONS & WORKS RELATED TO BOUNDARIES MUST BE CONFIRMED AND AGREED IN WRITING WITH ADJOINING OWNERS PRIOR TO UNDERTAKING ANY WORKS. ALL IN ACCORDANCE WITH THE RESPONSIBILITY OF THE CLIENT PRIOR TO COMMENCEMENT OF WORKS.

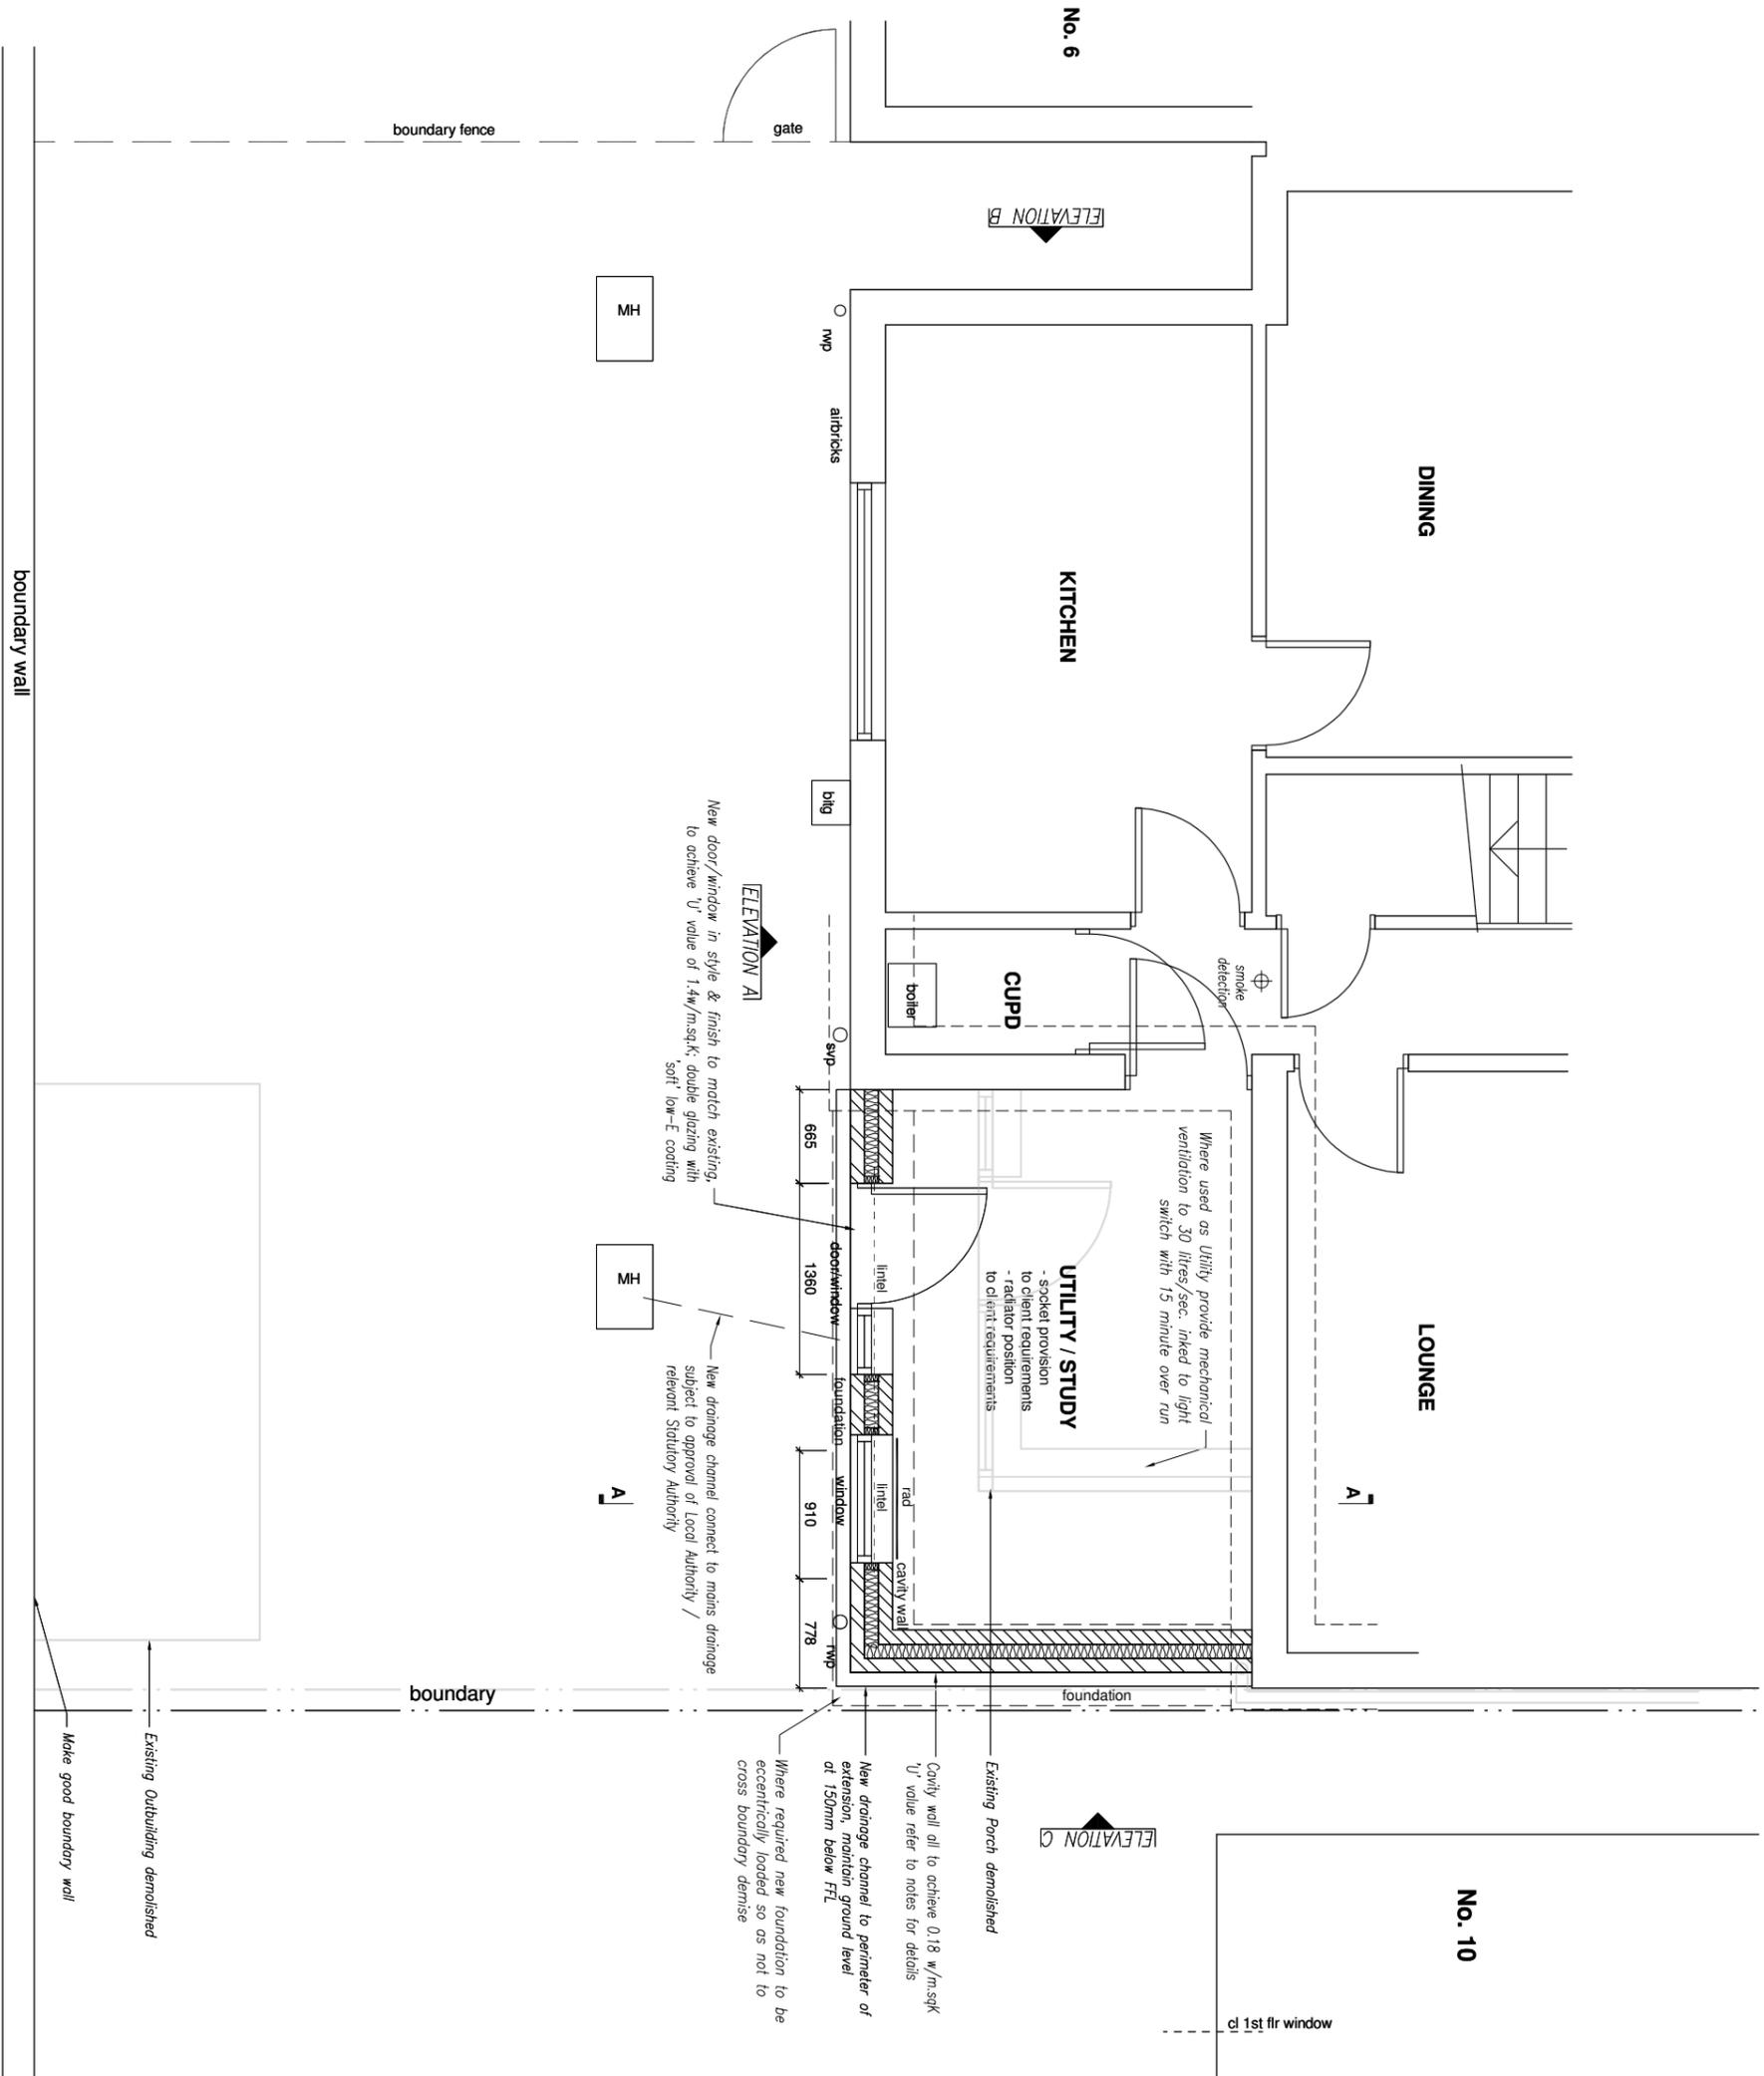

PROPOSED GROUND FLOOR PLAN (1:50)

| | |
|--|-----------|
| <p>P-2-B</p> <p>PLAN - 2 - BUILD</p> <p>DESIGN & BUILD SERVICES</p> | |
| <p>TITLE Proposed Rear Extension</p> | |
| <p>ADDRESS 8 School Street, Hemmingfield, S73 0PP</p> | |
| <p>CLIENT Mr & Mrs Rodis</p> | |
| DATE | SCALE |
| Oct 25 | 1:50 @ A3 |
| DR | DR |
| Plan-2-Build | |
| 7 Deles Lane, Whitwell, S80 4SS | |
| darren@plan-2-build.co.uk | |
| tel: 07938 623132 | |